


PRIVATE DRIVE CROSSOVER PLAN FOR $W = 2.3 \text{ m}$ to less than 9 m

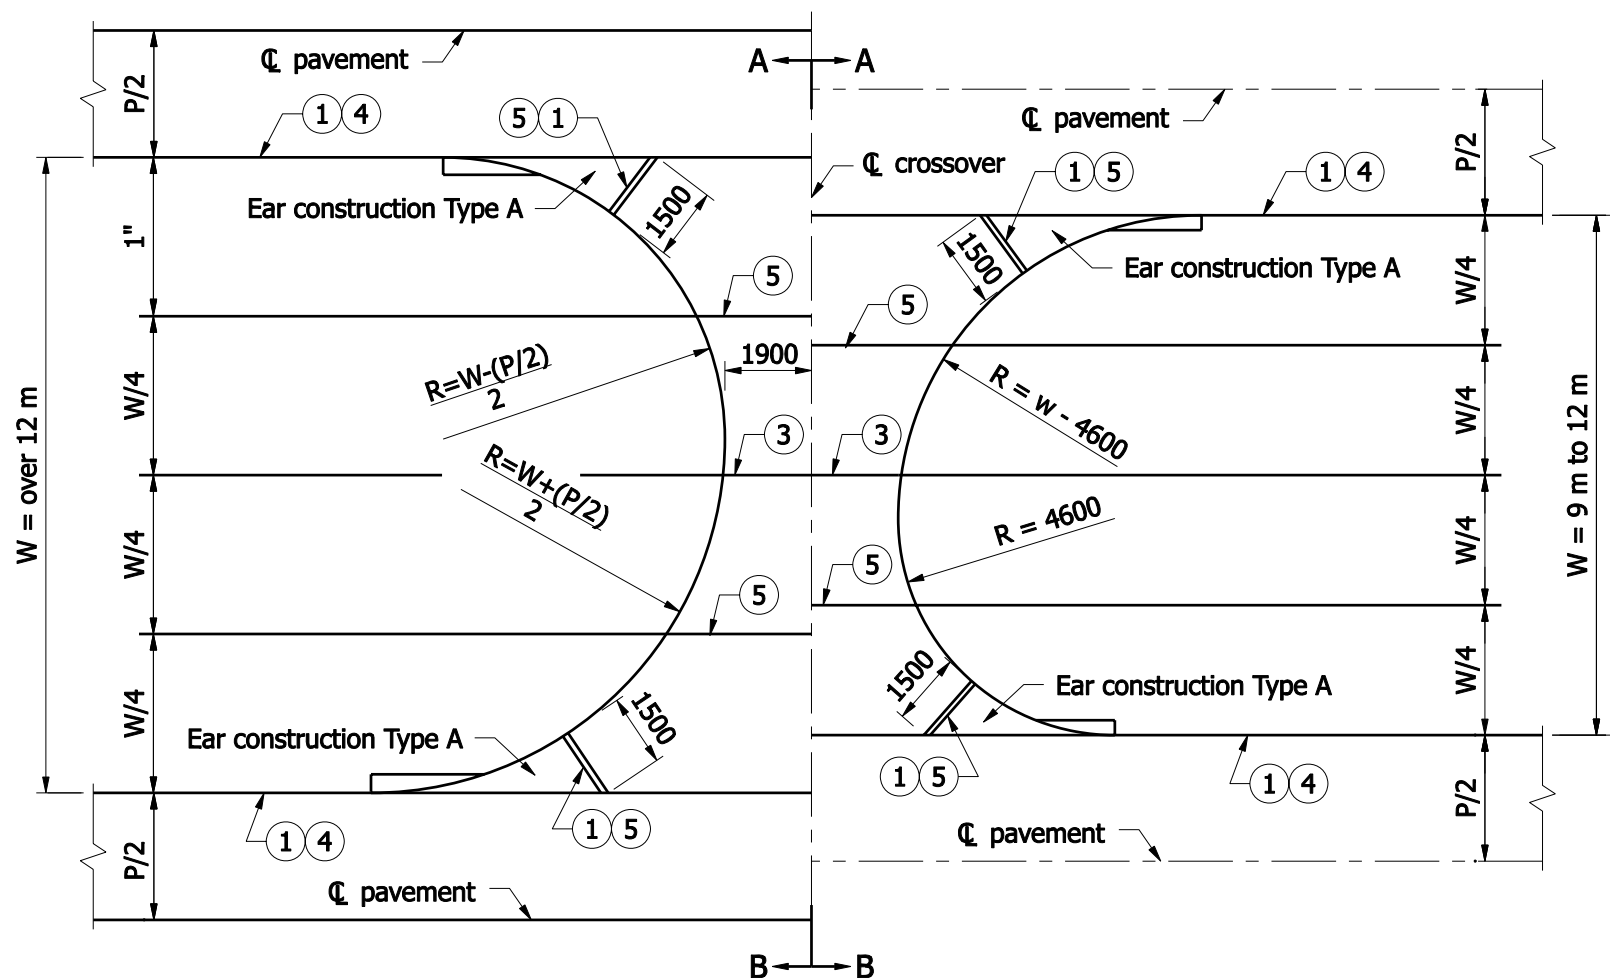

PRIVATE DRIVE CROSSOVER PLAN FOR $W = 9 \text{ m}$ to over 12 m

NOTES :

- ① Thickened edge
- ② See Standard Drawings:
605-ERCN-01 for TYPE "A" ear construction
605-ERCN-02 for TYPE "B" ear construction
610-DRIV-18 for sections A-A and B-B
- ③ Contraction joint type D-1, see Standard Drawing 503-CCPJ-01 for details.
- ④ Keyway construction joint, see Standard Drawing 610-DRIV-16 for details.
- ⑤ 30 preformed joint filler
- ⑥ Private drive crossover shall be constructed of HMA or PCCP as shown on the plans section unless otherwise directed.
- ⑦ Integral concrete curb, see Standard Drawing 605-CCIN-01 for details.


All Dimensions are in mm unless otherwise specified.

INDIANA DEPARTMENT OF TRANSPORTATION

PRIVATE DRIVE CROSSOVERS
PLANS

SEPTEMBER 2007

STANDARD DRAWING NO. 610-DRIV-17

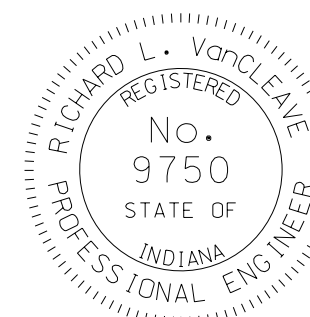

/s/ Richard L. VanCleave 09/04/07
DESIGN STANDARDS ENGINEER DATE

/s/ Mark A. Miller 09/04/07
CHIEF HIGHWAY ENGINEER DATE

DESIGN STANDARDS ENGINEER