



- NOTES :**
1. All reinforcing bars designated "E" shall be epoxy coated.
  2. Concrete in bridge railing transition to be class C.
  3. See Standard Drawing E 706-CBRT-02 for attachment of Guardrail Transition Type TGB.
  4. See Standard Drawing E 706-TTBP-06 for section and bar details.
  5. See Standard Drawing E 706-TASE-01, 02 & 05 for Bridge Railing Transition TBC Slab Extension.

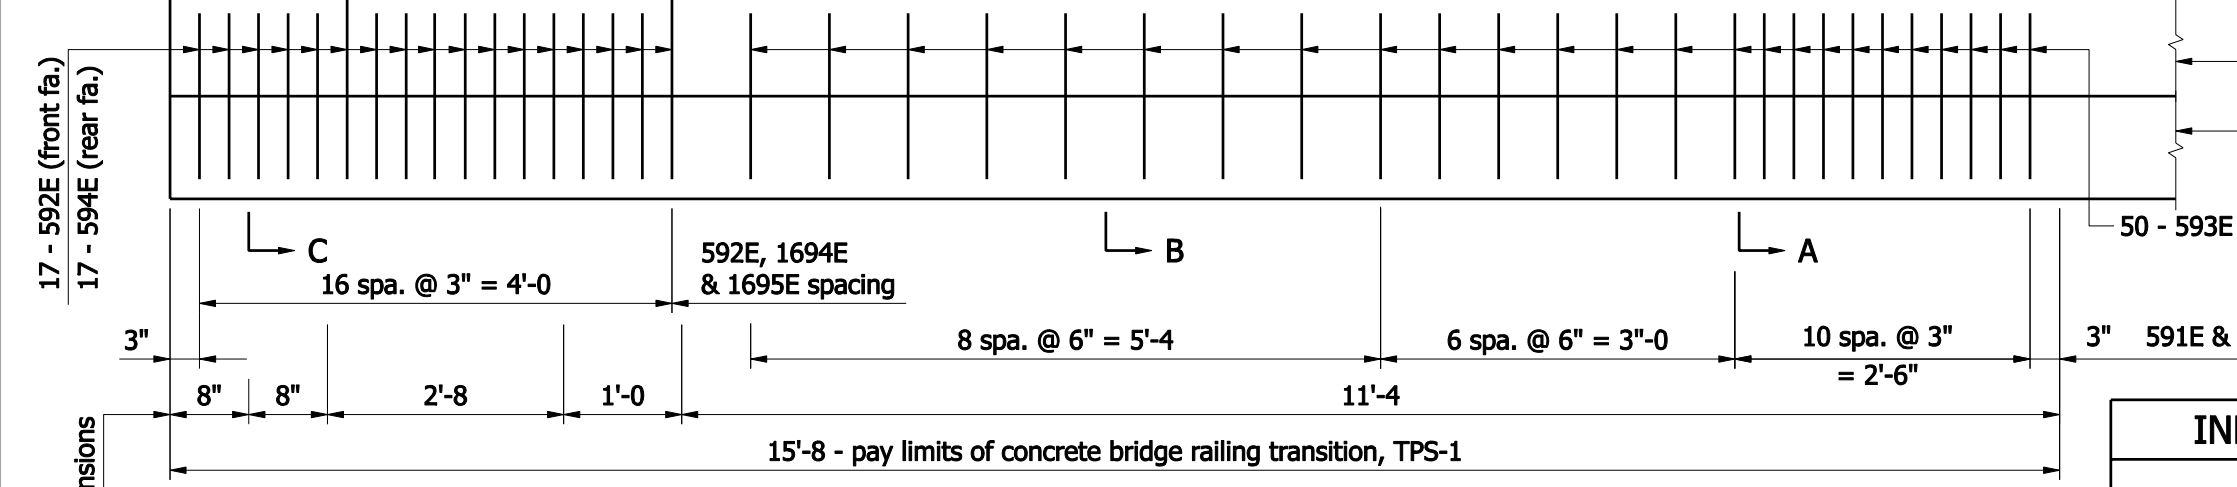


**ELEVATION**

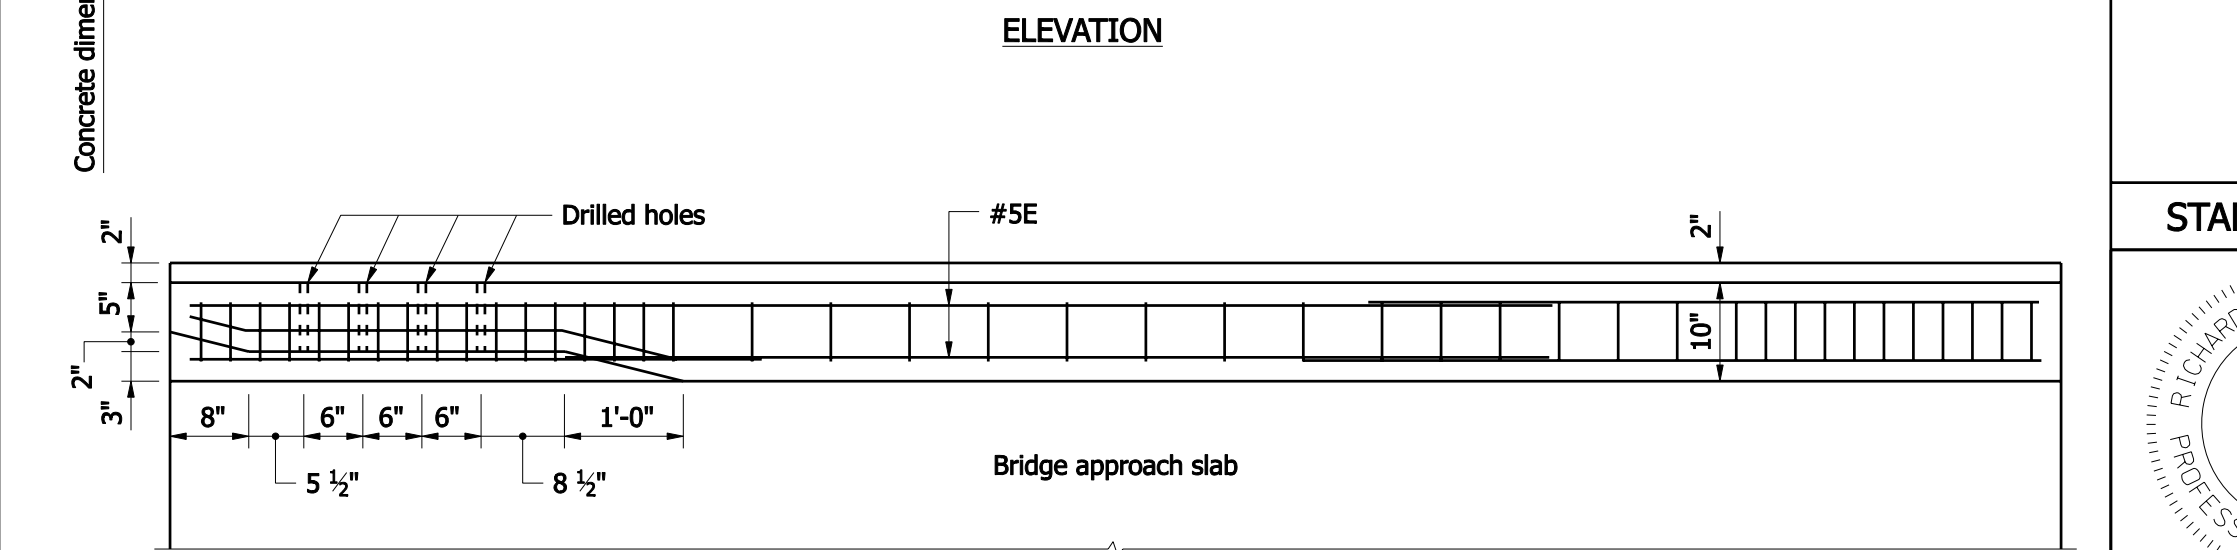

**PLAN**

**INDIANA DEPARTMENT OF TRANSPORTATION**  
**CONCRETE BRIDGE RAILING**  
**TRANSITION, TPS-1**  
**SEPTEMBER 2008**

**STANDARD DRAWING NO. E 706- TTBP-05**

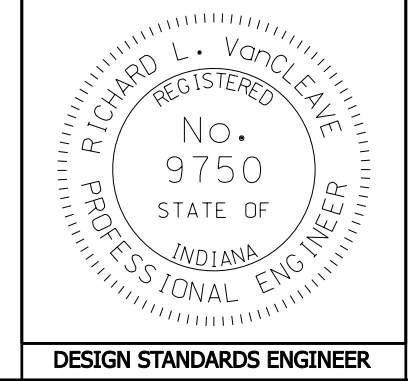

<i>/s/ Richard L. VanCleave</i>	09/02/08
DESIGN STANDARDS ENGINEER	DATE
 <i>/s/ Mark A. Miller</i>	 09/02/08
CHIEF HIGHWAY ENGINEER	DATE

DESIGN STANDARDS ENGINEER