


NOTES:


1. See Standard Drawing E 706-TTBT-02 for sections.
2. See Standard Drawing E 706-TASE-05 for General Notes.

LEGEND:

F.F. = Front Face
R.F. = Rear Face

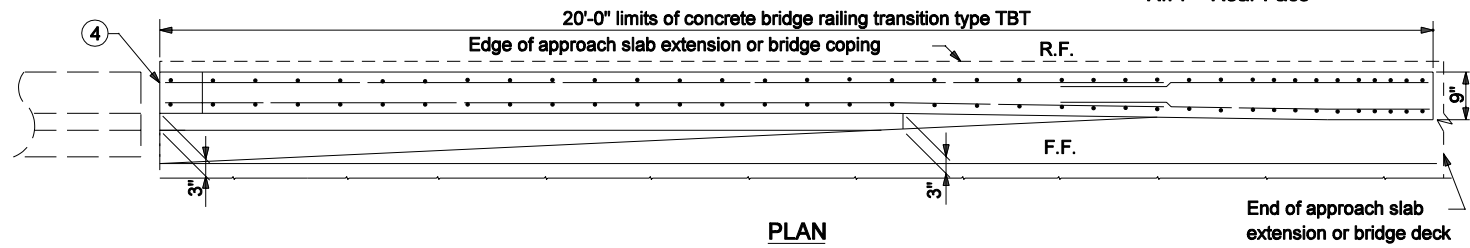

PLAN

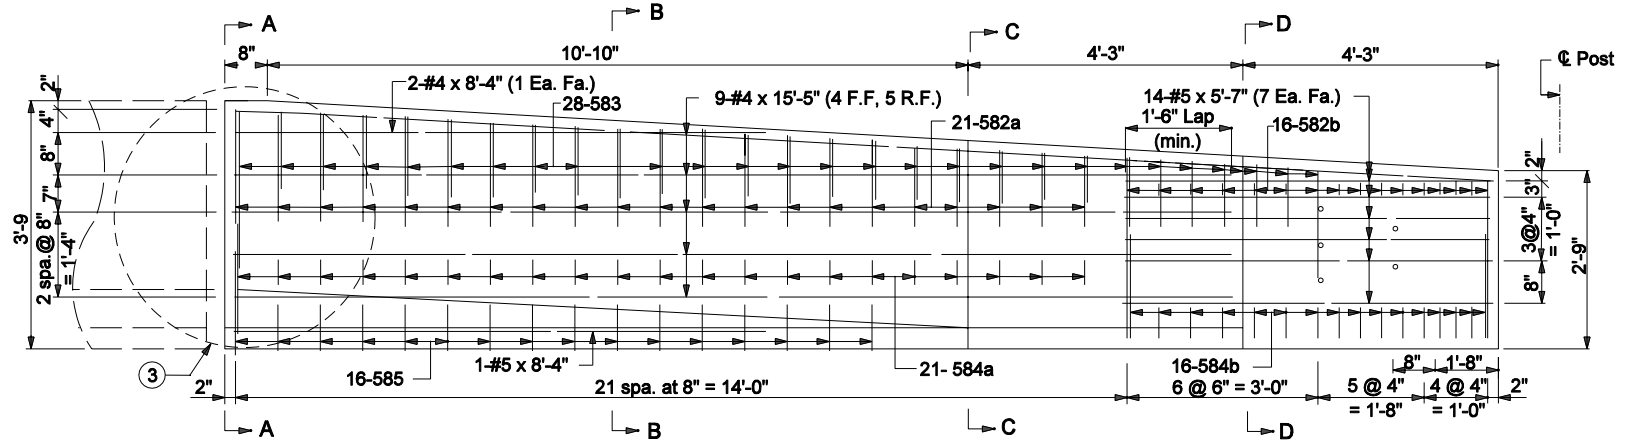

ELEVATION


45" TRUCK HEIGHT THRIE BEAM/
CONCRETE BRIDGE RAILING TRANSITION

INDIANA DEPARTMENT OF TRANSPORTATION

**CONCRETE BRIDGE RAILING
TRANSITION TYPE TBT**

SEPTEMBER 2006

STANDARD DRAWING NO. E 706-TTBT-01

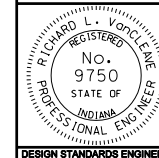

/s/ Richard L. VanCleave 9-01-06
DESIGN STANDARDS ENGINEER DATE

/s/ Richard K. Smutzer 9-01-06
CHIEF HIGHWAY ENGINEER DATE

DESIGN STANDARDS ENGINEER