


**GENERAL NOTES**

1. See Standard Drawing E 801-TCLG-01 for Legend and General Notes.
- ② See Standard Drawing E 801-TCDV-03 for values of L.

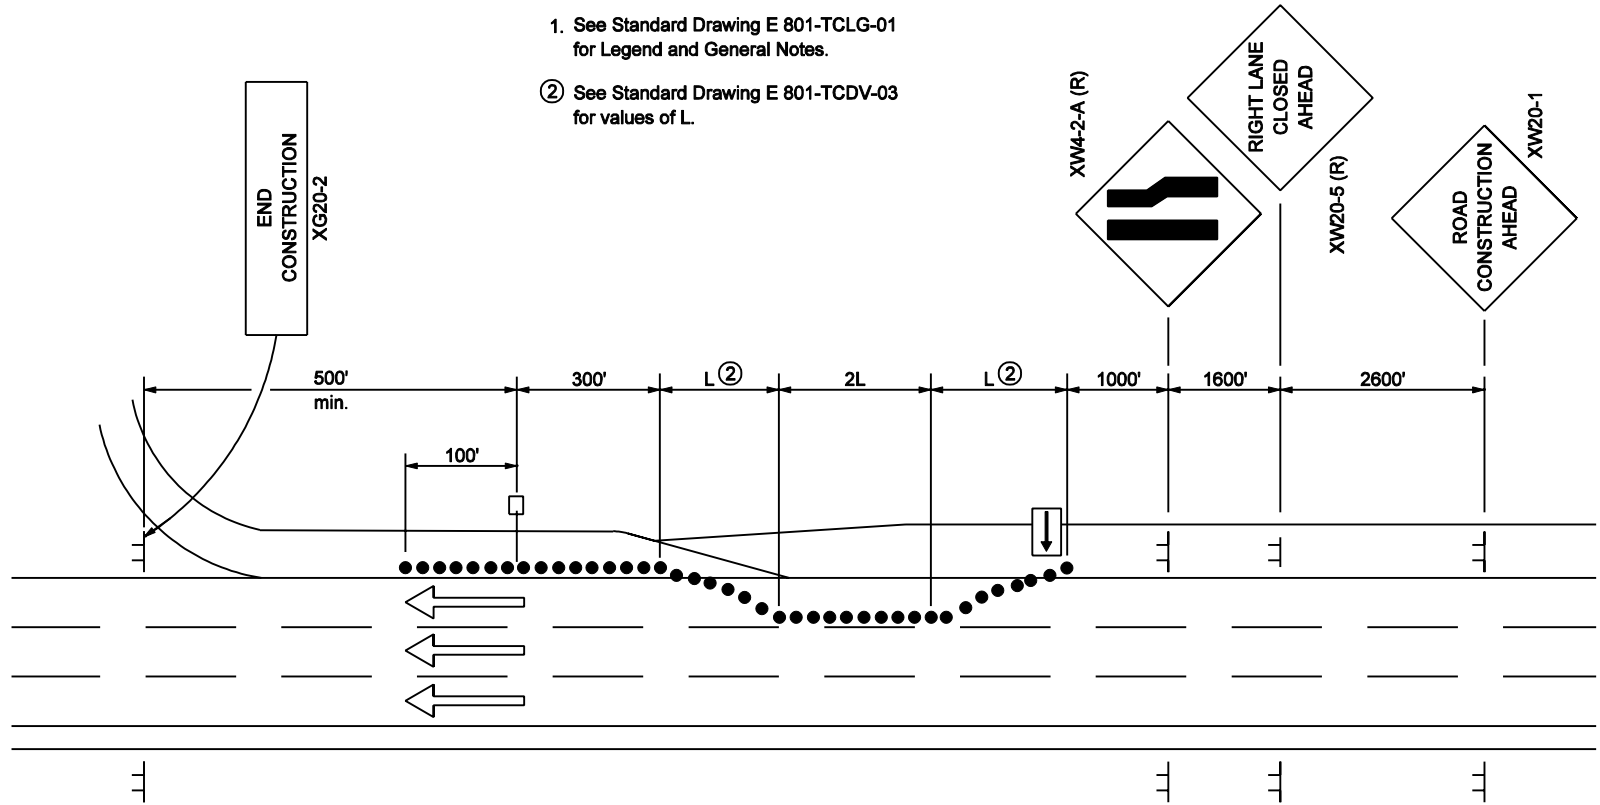

**MULTI-LANE DIVIDED HIGHWAY**

INDIANA DEPARTMENT OF TRANSPORTATION	
TRAFFIC CONTROL FOR LANE CLOSURE	
SEPTEMBER 2002	
STANDARD DRAWING NO. E 801-TCLC-16	
	/s/ Richard L. VanCleave      9-03-02 DESIGN STANDARDS ENGINEER      DATE
	/s/ Richard K. Smutzer      9-03-02 CHIEF HIGHWAY ENGINEER      DATE
DESIGN STANDARDS ENGINEER	