


**NOTES:**

1. See Standard Drawing 801-TCLG-01 for Legend and General Notes.
2. See Standard Drawing 801-TCDV-05 for sign mounting.

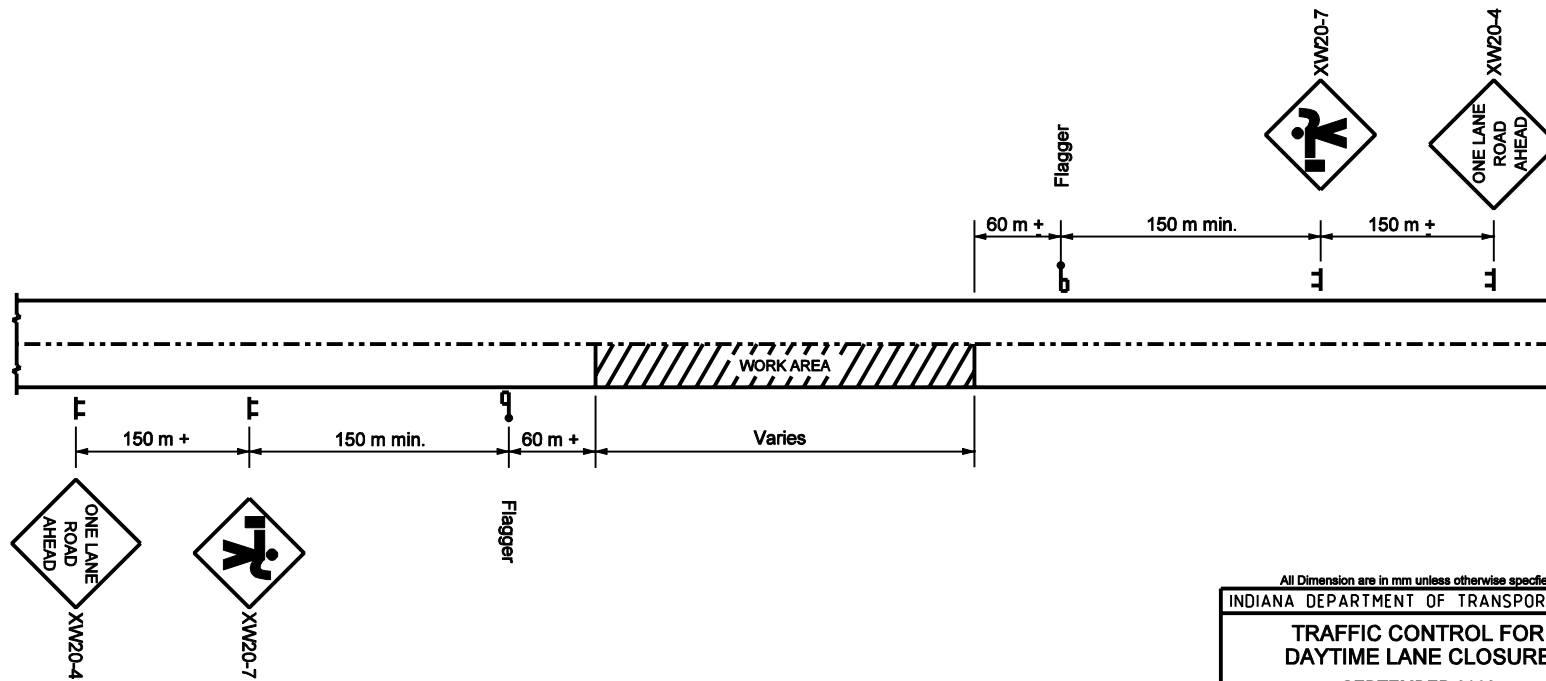

**TWO-LANE ROADWAY, TWO WAY TRAFFIC**


All Dimension are in mm unless otherwise specified

INDIANA DEPARTMENT OF TRANSPORTATION

**TRAFFIC CONTROL FOR  
DAYTIME LANE CLOSURE**

SEPTEMBER 2002

STANDARD DRAWING NO. 801-TCTC-05

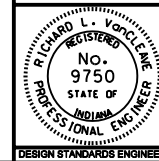

/s/ Richard L. VanCleave 9-03-02  
DESIGN STANDARDS ENGINEER DATE

/s/ Richard K. Smutzer 9-03-02  
CHIEF HIGHWAY ENGINEER DATE

DESIGN STANDARDS ENGINEER