


PLAN VIEW
(PAVED SHOULDER LESS THAN 8 FEET IN WIDTH OR UNPAVED SHOULDER)

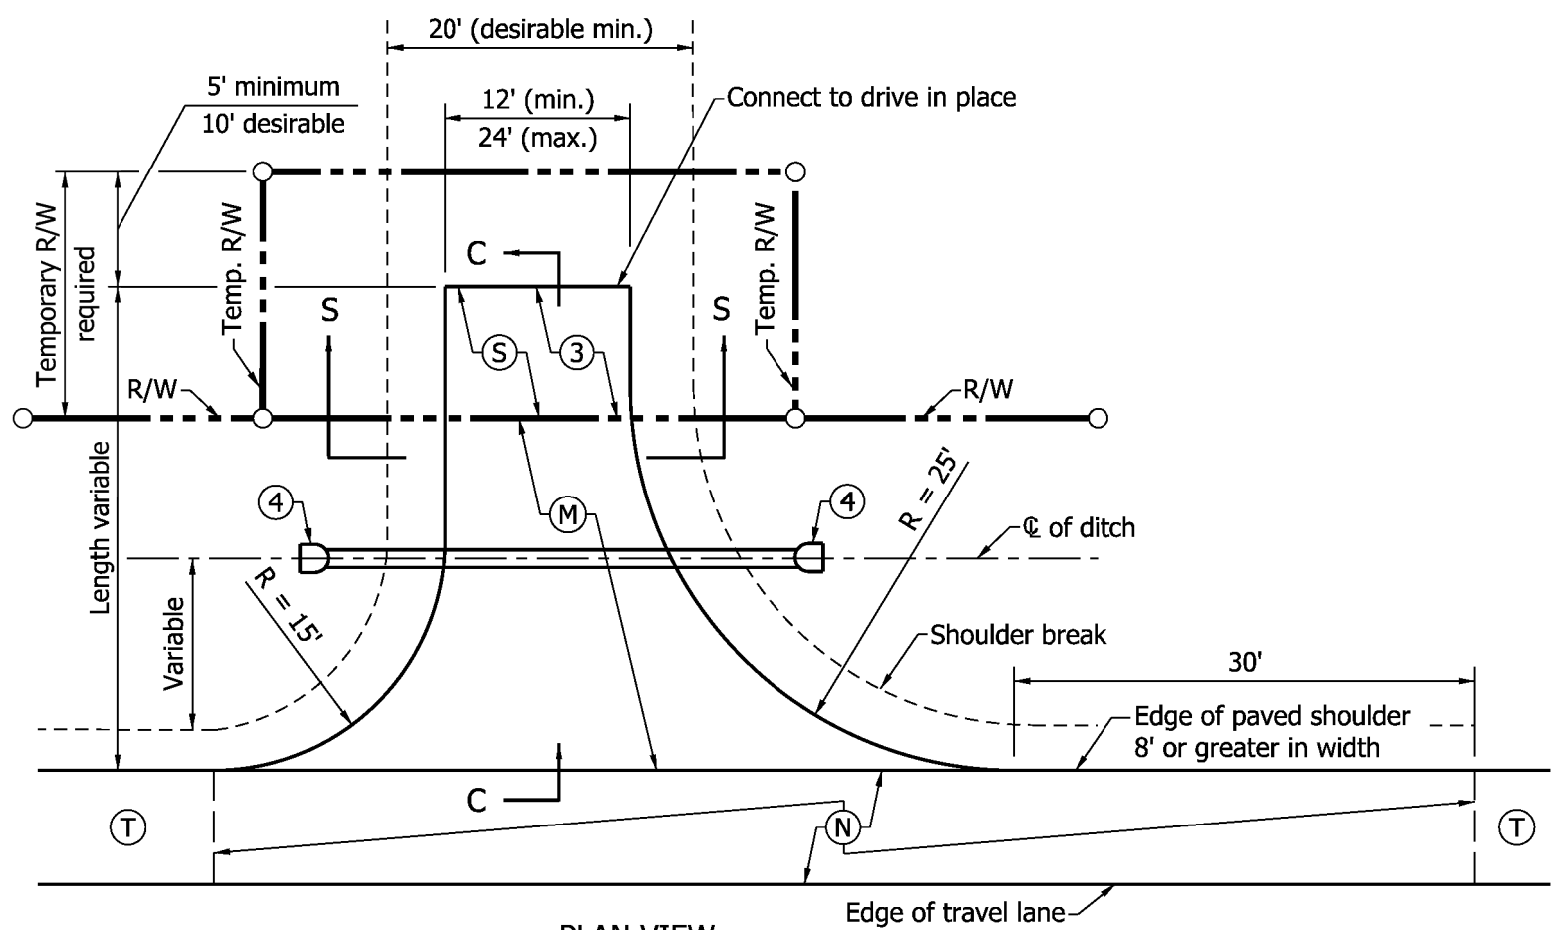

PLAN VIEW
(PAVED SHOULDER 8 FEET OR GREATER IN WIDTH)

GENERAL NOTES

1. See Standard Drawing E 610-DRIV-13 for General Notes and Legend.
2. See Standard Drawings E 610-DRIV-10 for Sections A-A, B-B and C-C.
3. See Standard Drawings E 610-DRIV-10 for approach grades.
4. See Standard Drawings E 610-DRIV-09 for Section S-S.

LEGEND

- (M) HMA for Approaches:
165#/syd HMA Surface Type B on
385#/syd HMA Intermediate Type B on
subgrade treatment Type IIIA
or
PCCP for Approaches, 6 in.,
subgrade treatment Type IIIA
- (N) Thicker of drive or shoulder section.
- (S) Equivalent to surface in place.
- (T) Plan shoulder section.

| | |
|---|--|
| INDIANA DEPARTMENT OF TRANSPORTATION | |
| CLASS II DRIVE | |
| SEPTEMBER 2009 | |
| STANDARD DRAWING NO. E 610-DRIV-02 | |
| | <p><i>/s/ Richard L. VanCleave</i> 09/01/09 DESIGN STANDARDS ENGINEER DATE</p> <p><i>/s/ Mark A. Miller</i> 09/01/09 CHIEF HIGHWAY ENGINEER DATE</p> |
| <small>DESIGN STANDARDS ENGINEER</small> | |