


**NOTES:**

1. See Standard Drawings E 706-BRRW-10 for general notes and bar diagram.
2. See Standard Drawing E 706-BCBR-02 for concrete railing Type FT details.

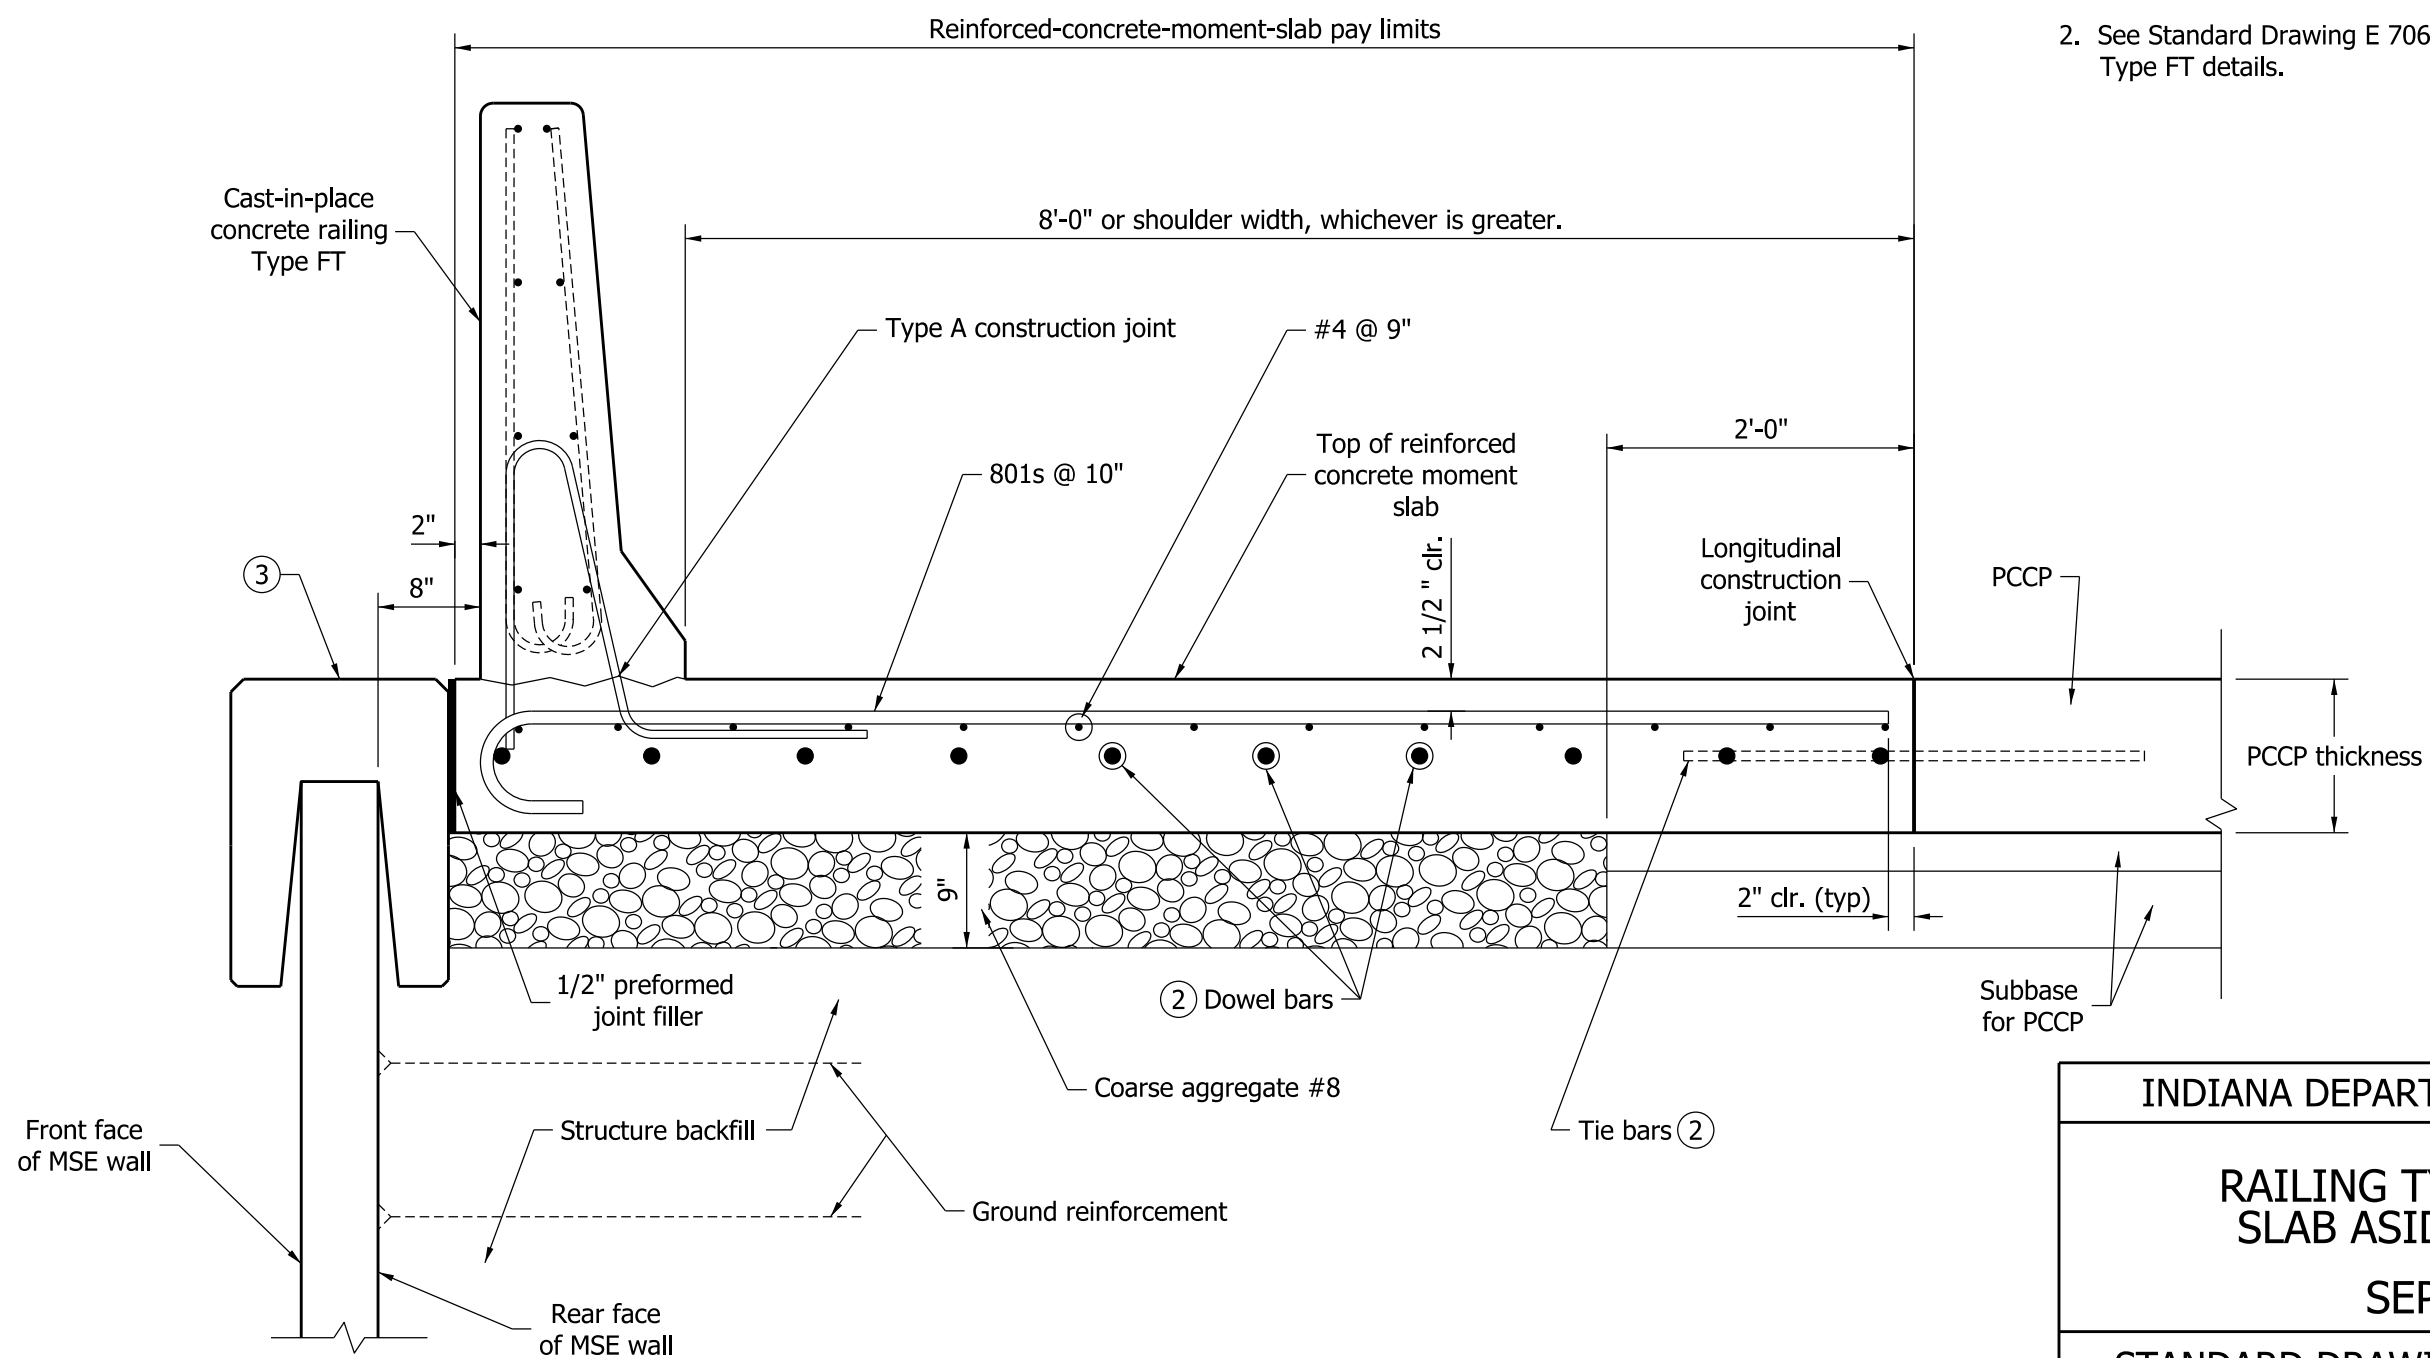


INDIANA DEPARTMENT OF TRANSPORTATION

RAILING TYPE FT AND MOMENT  
SLAB ASIDE MSE WALL - PCCP

SEPTEMBER 2009

STANDARD DRAWING NO. E 706-BRRW-02

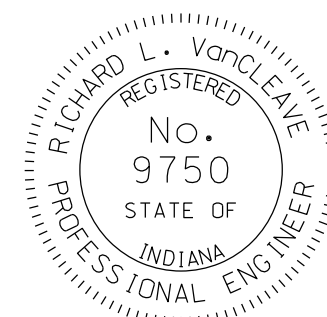

DESIGN STANDARDS ENGINEER

*/s/ Richard L. VanCleave* 09/01/09  
DESIGN STANDARDS ENGINEER DATE

*/s/ Mark A. Miller* 09/01/09  
CHIEF HIGHWAY ENGINEER DATE