


**GENERAL NOTES**

- ① R6-3a shall be used in place of R6-3 at tee intersection.
- ② "Stop Ahead" sign may be required if there is determined to be poor observation of the "Stop" sign. See plans for locations.
- ③ Sign not required for tee intersection.

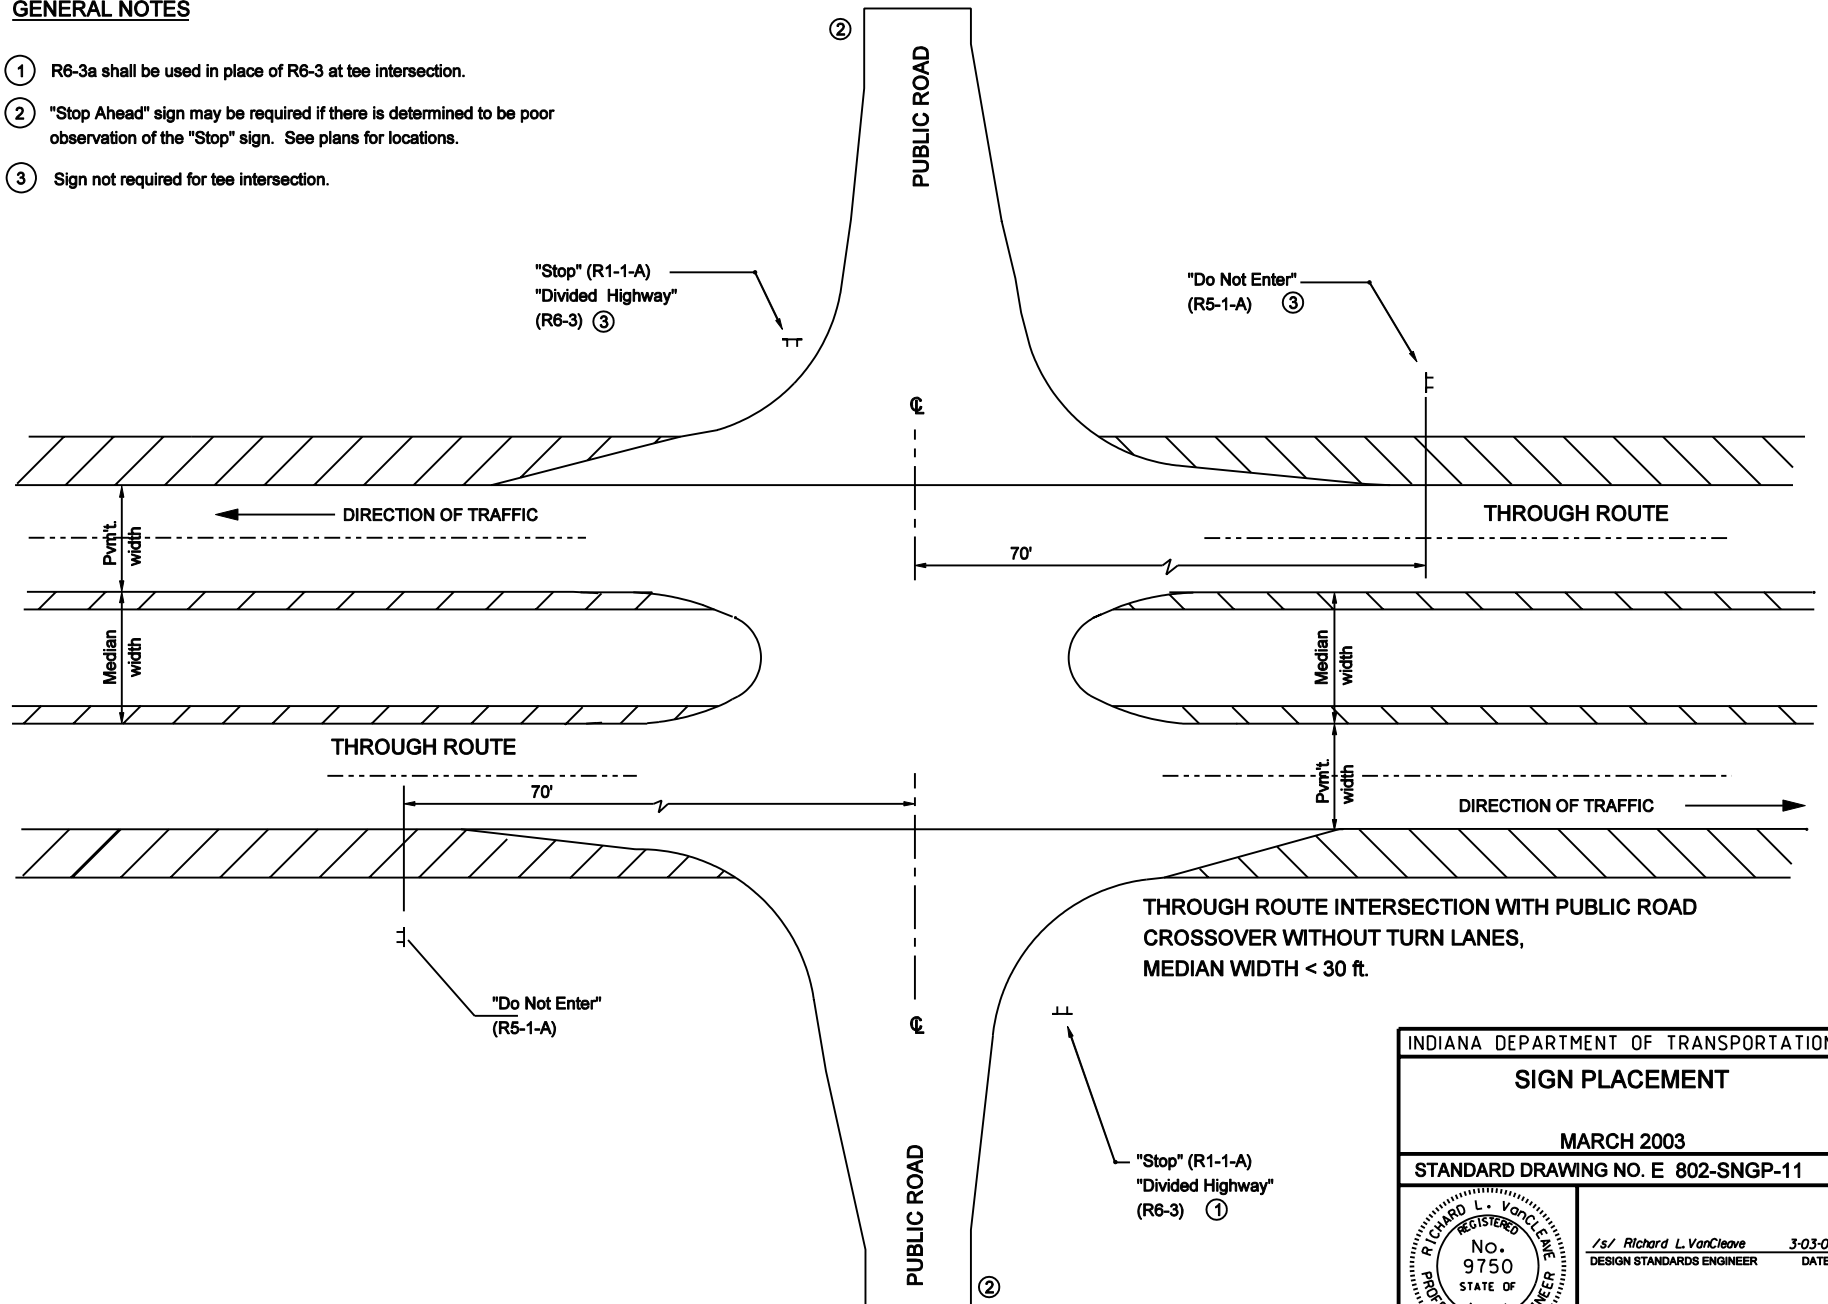

|                                      |  |
|--------------------------------------|--|
| INDIANA DEPARTMENT OF TRANSPORTATION |  |
| <b>SIGN PLACEMENT</b>                |  |
| MARCH 2003                           |  |
| STANDARD DRAWING NO. E 802-SNGP-11   |  |
|                                      | /s/ Richard L. VanCleave 3-03-03<br>DESIGN STANDARDS ENGINEER DATE |
|                                      | /s/ Richard K. Smutzer 3-03-03<br>CHIEF HIGHWAY ENGINEER DATE      |
| DESIGN STANDARDS ENGINEER            |  |