



GENERAL NOTES


- ① Dimensions will vary based on right-of-way availability. Silt fence shall be placed as close as possible to edge of construction limits.
- ② The spacing of the tiebacks shall equal the spacing of the posts. Additional post depth or tiebacks may be required in unstable soils.

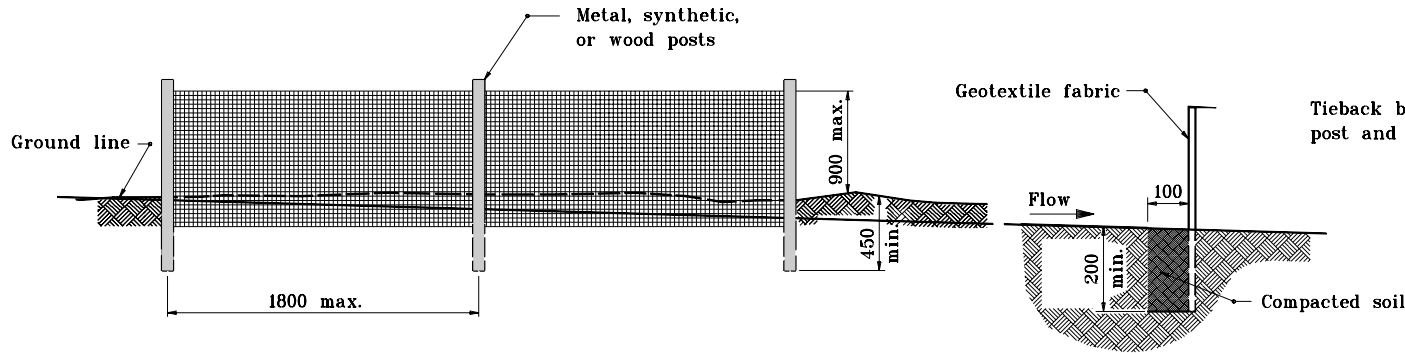


EMBEDMENT DETAIL

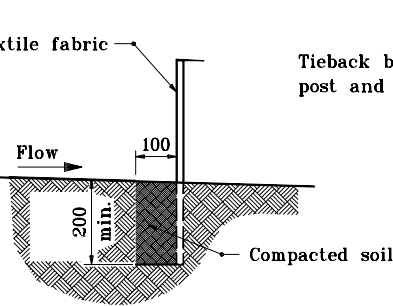


TIEBACK DETAIL

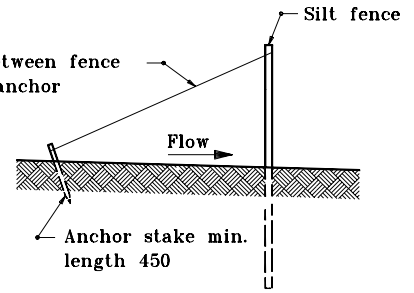

②

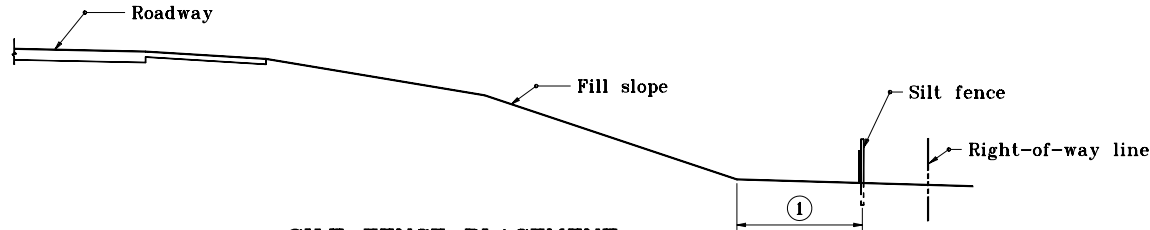

**SILT FENCE PLACEMENT
RELATIVE TO R/W LINE**

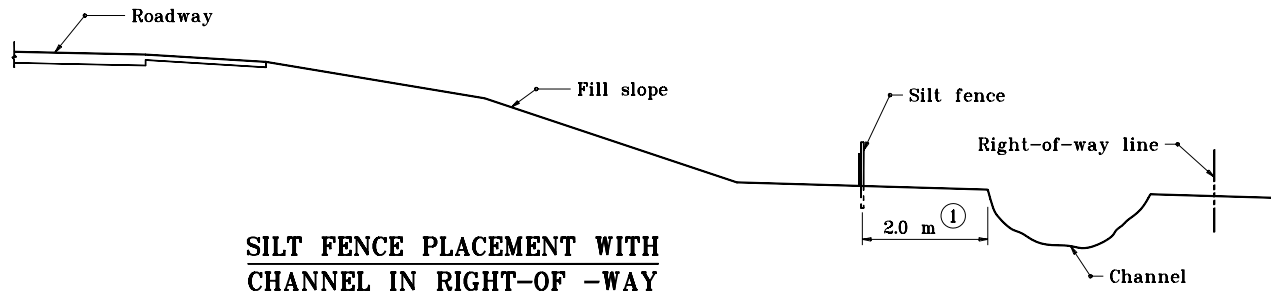

**SILT FENCE PLACEMENT WITH
CHANNEL IN RIGHT-OF -WAY**

All dimensions are in mm unless otherwise specified.

INDIANA DEPARTMENT OF TRANSPORTATION

**TEMPORARY
SILT FENCE**

MARCH 2002

STANDARD DRAWING NO. 205-TECP-02

	/s/ Richard L. VanCleave 3-01-02 DESIGN STANDARDS ENGINEER DATE
	/s/ Richard K. Smutzer 3-01-02 CHIEF HIGHWAY ENGINEER DATE

DESIGN STANDARDS ENGINEER