


CONCRETE CURB & GUTTER CONNECTION FOR CLASS I & III DRIVES

GENERAL NOTES

- 1 See Standard Drawing 610-DRIV-08 for Section A-A, and Section B-B.
2. Pavement shall be PCCP for Approaches, 225 mm, on subgrade treatment Type IIIA.
3. See Standard Drawings 604-SDWK-01 or 604-SDWK-02 sidewalk elevation transition details, or Standard Drawing 604-SWCR-09 for sidewalk curb ramp details if the drive is signalized.

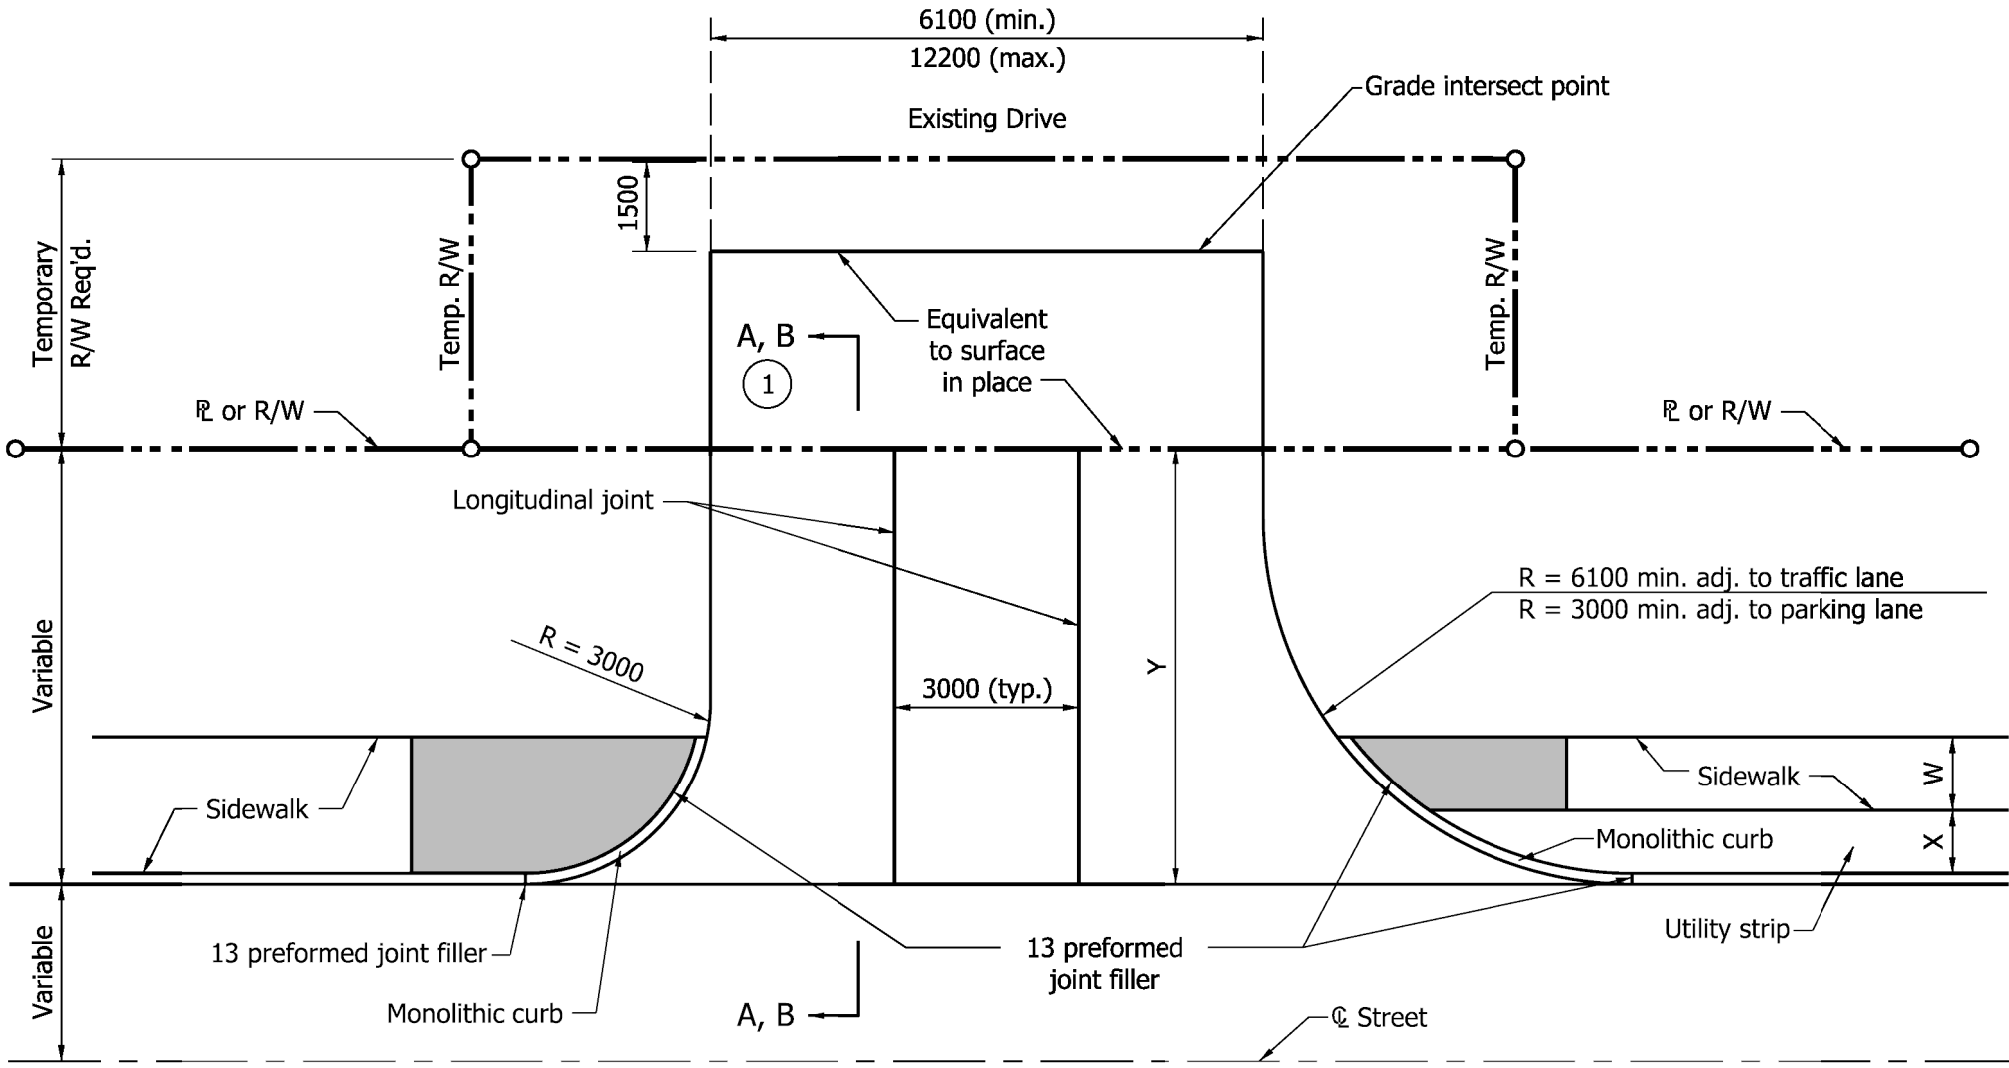

PLAN VIEW - CLASS III DRIVE

LEGEND

- W = Width of sidewalk
- Wd = Driveway width
- X = Distance between back face of curb and sidewalk.
- Y = Distance from front face of curb to R or R/W
- Sidewalk elevation transition.

All Dimensions are in mm unless otherwise specified.

INDIANA DEPARTMENT OF TRANSPORTATION	
CLASS III DRIVE	
SEPTEMBER 2009	
STANDARD DRAWING NO.	610-DRIV-03
	<p><i>/s/ Richard L. VanCleave</i> 09/01/09 <small>DESIGN STANDARDS ENGINEER DATE</small></p> <p><i>/s/ Mark A. Miller</i> 09/01/09 <small>CHIEF HIGHWAY ENGINEER DATE</small></p>
<small>DESIGN STANDARDS ENGINEER</small>	