


COMMERCIAL DRIVE CROSSOVER PLAN FOR W = 8' to less than 30'

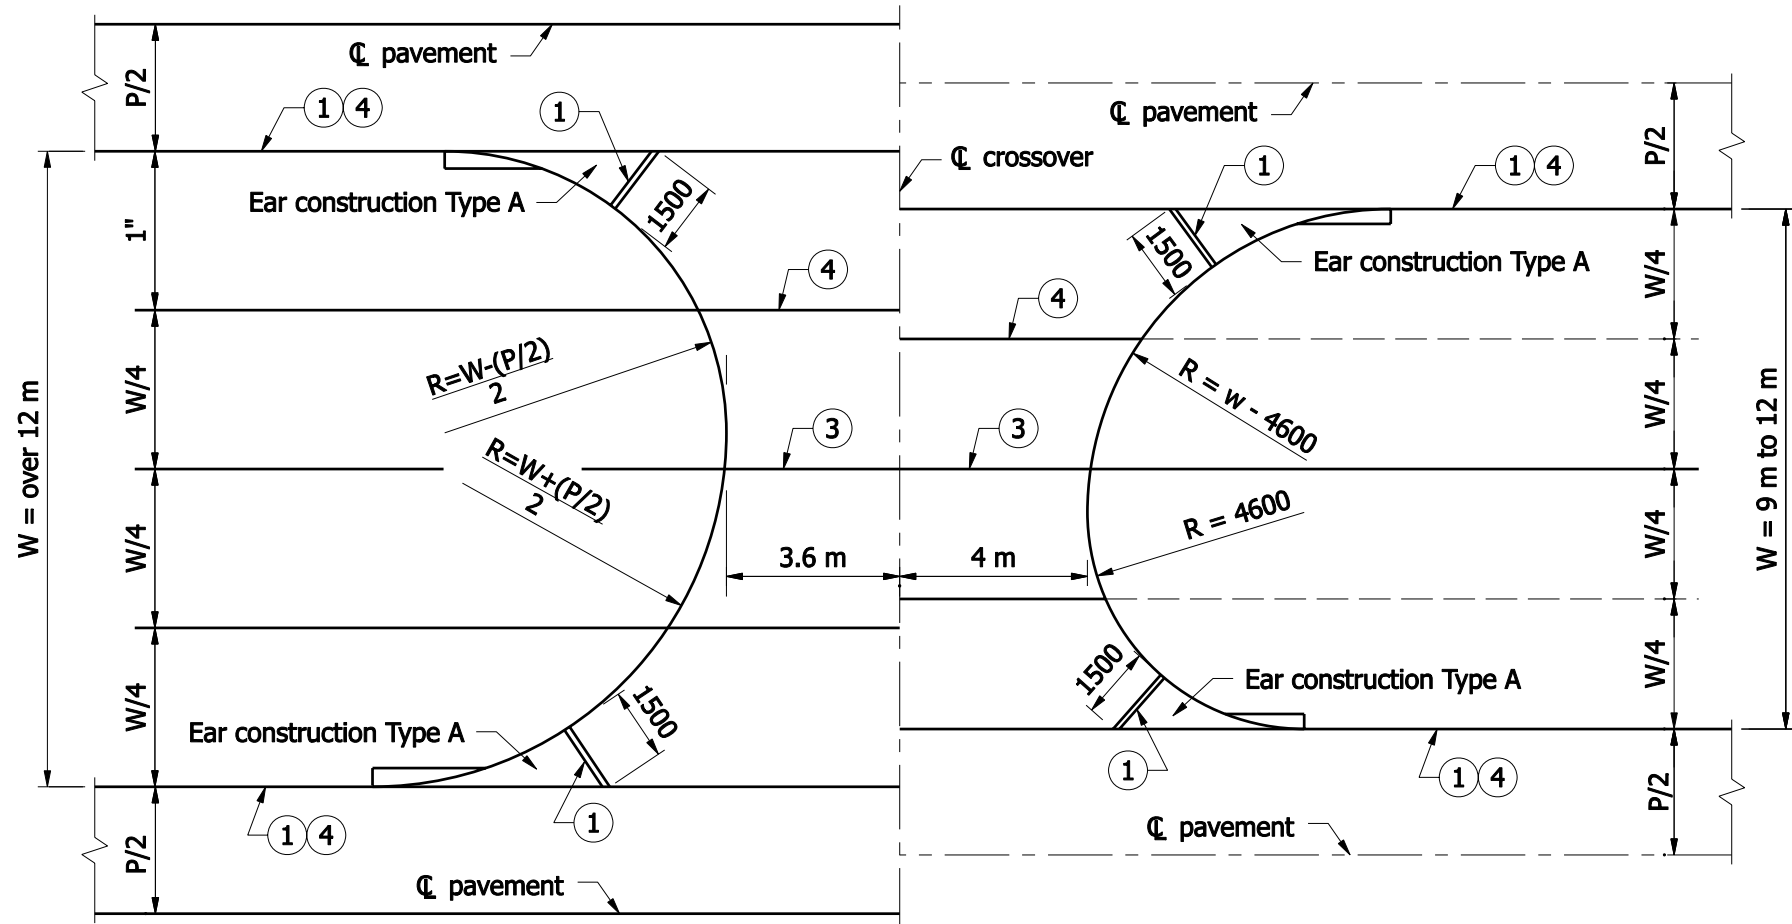

COMMERCIAL DRIVE CROSSOVER PLAN FOR W = 30' to over 40'

NOTES :

- ① Thickened edge
2. See Standard Drawings :
605-ERCN-01 for TYPE "A" ear construction
605-ERCN-02 for TYPE "B" ear construction
- ③ Contraction joint type D-1, see Standard Drawing
503-CCPJ-01 for details.
- ④ Keyway construction joint - see Drawing
610-DRIV-16 for details.
6. Grade for commercial drive crossover shall be
the same as for private drive crossover. For cross
sections see Standard Drawing 610-DRIV-18, except
the PCCP thickness shall be 225.
- ⑦ Integral concrete curb, see Standard Drawing
605-CCIN-01 for details.
8. Commercial drive crossover shall be constructed
of HMA or PCCP as shown on the plans, unless
otherwise directed by the Engineer.


All Dimensions are in mm unless otherwise specified.

INDIANA DEPARTMENT OF TRANSPORTATION

COMMERCIAL DRIVE CROSSOVERS
PLANS

SEPTEMBER 2007

STANDARD DRAWING NO. 610-DRIV-19

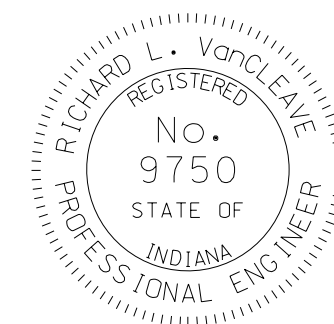

DESIGN STANDARDS ENGINEER

/s/ Richard L. VanCleave 09/04/07
DESIGN STANDARDS ENGINEER DATE

/s/ Mark A. Miller 09/04/07
CHIEF HIGHWAY ENGINEER DATE