


**NOTES :**

1. See Standard Drawings 706-BRRW-10 for general notes and bar diagrams.
2. See Standard Drawing 706-BCBR-01 for concrete railing Type FC details.

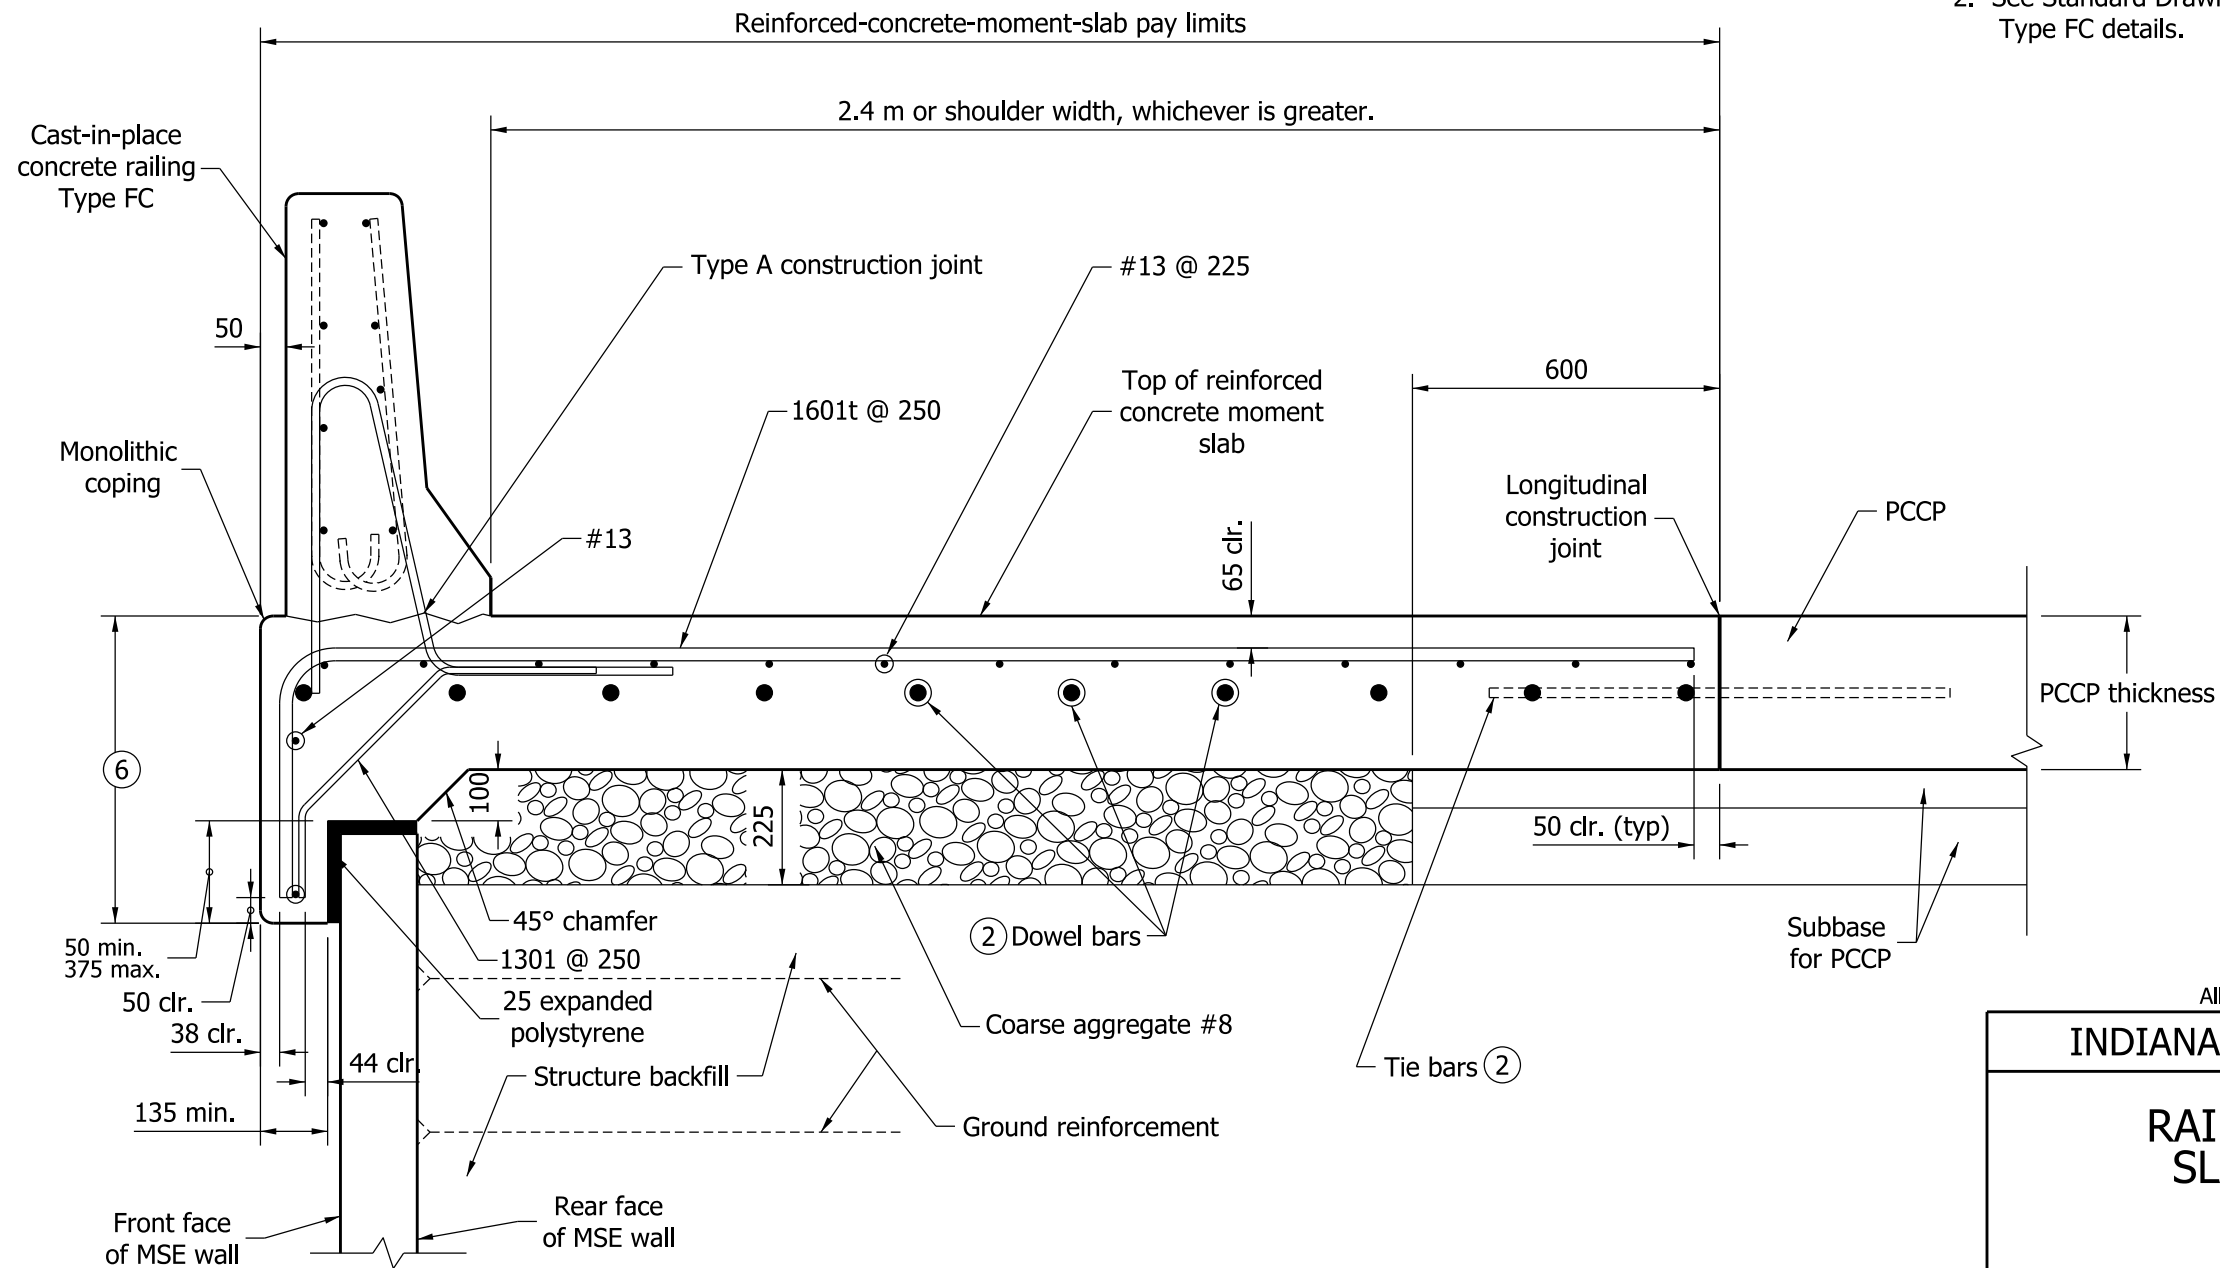


All Dimensions are in mm unless otherwise specified.

INDIANA DEPARTMENT OF TRANSPORTATION

RAILING TYPE FC AND MOMENT  
SLAB ATOP MSE WALL - PCCP

SEPTEMBER 2009

STANDARD DRAWING NO. 706-BRRW-05

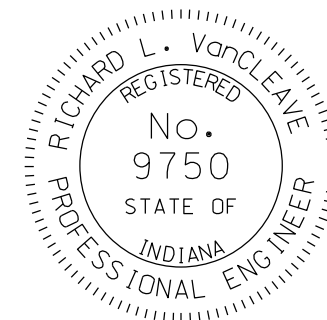

DESIGN STANDARDS ENGINEER

*/s/ Richard L. VanCleave* 09/01/09  
DESIGN STANDARDS ENGINEER DATE

*/s/ Mark A. Miller* 09/01/09  
CHIEF HIGHWAY ENGINEER DATE