


**NOTES :**

1. See Standard Drawings 706-BRRW-10 for general notes and bar diagrams.
2. See Standard Drawing 706-BCBR-01 for concrete railing Type FC details.

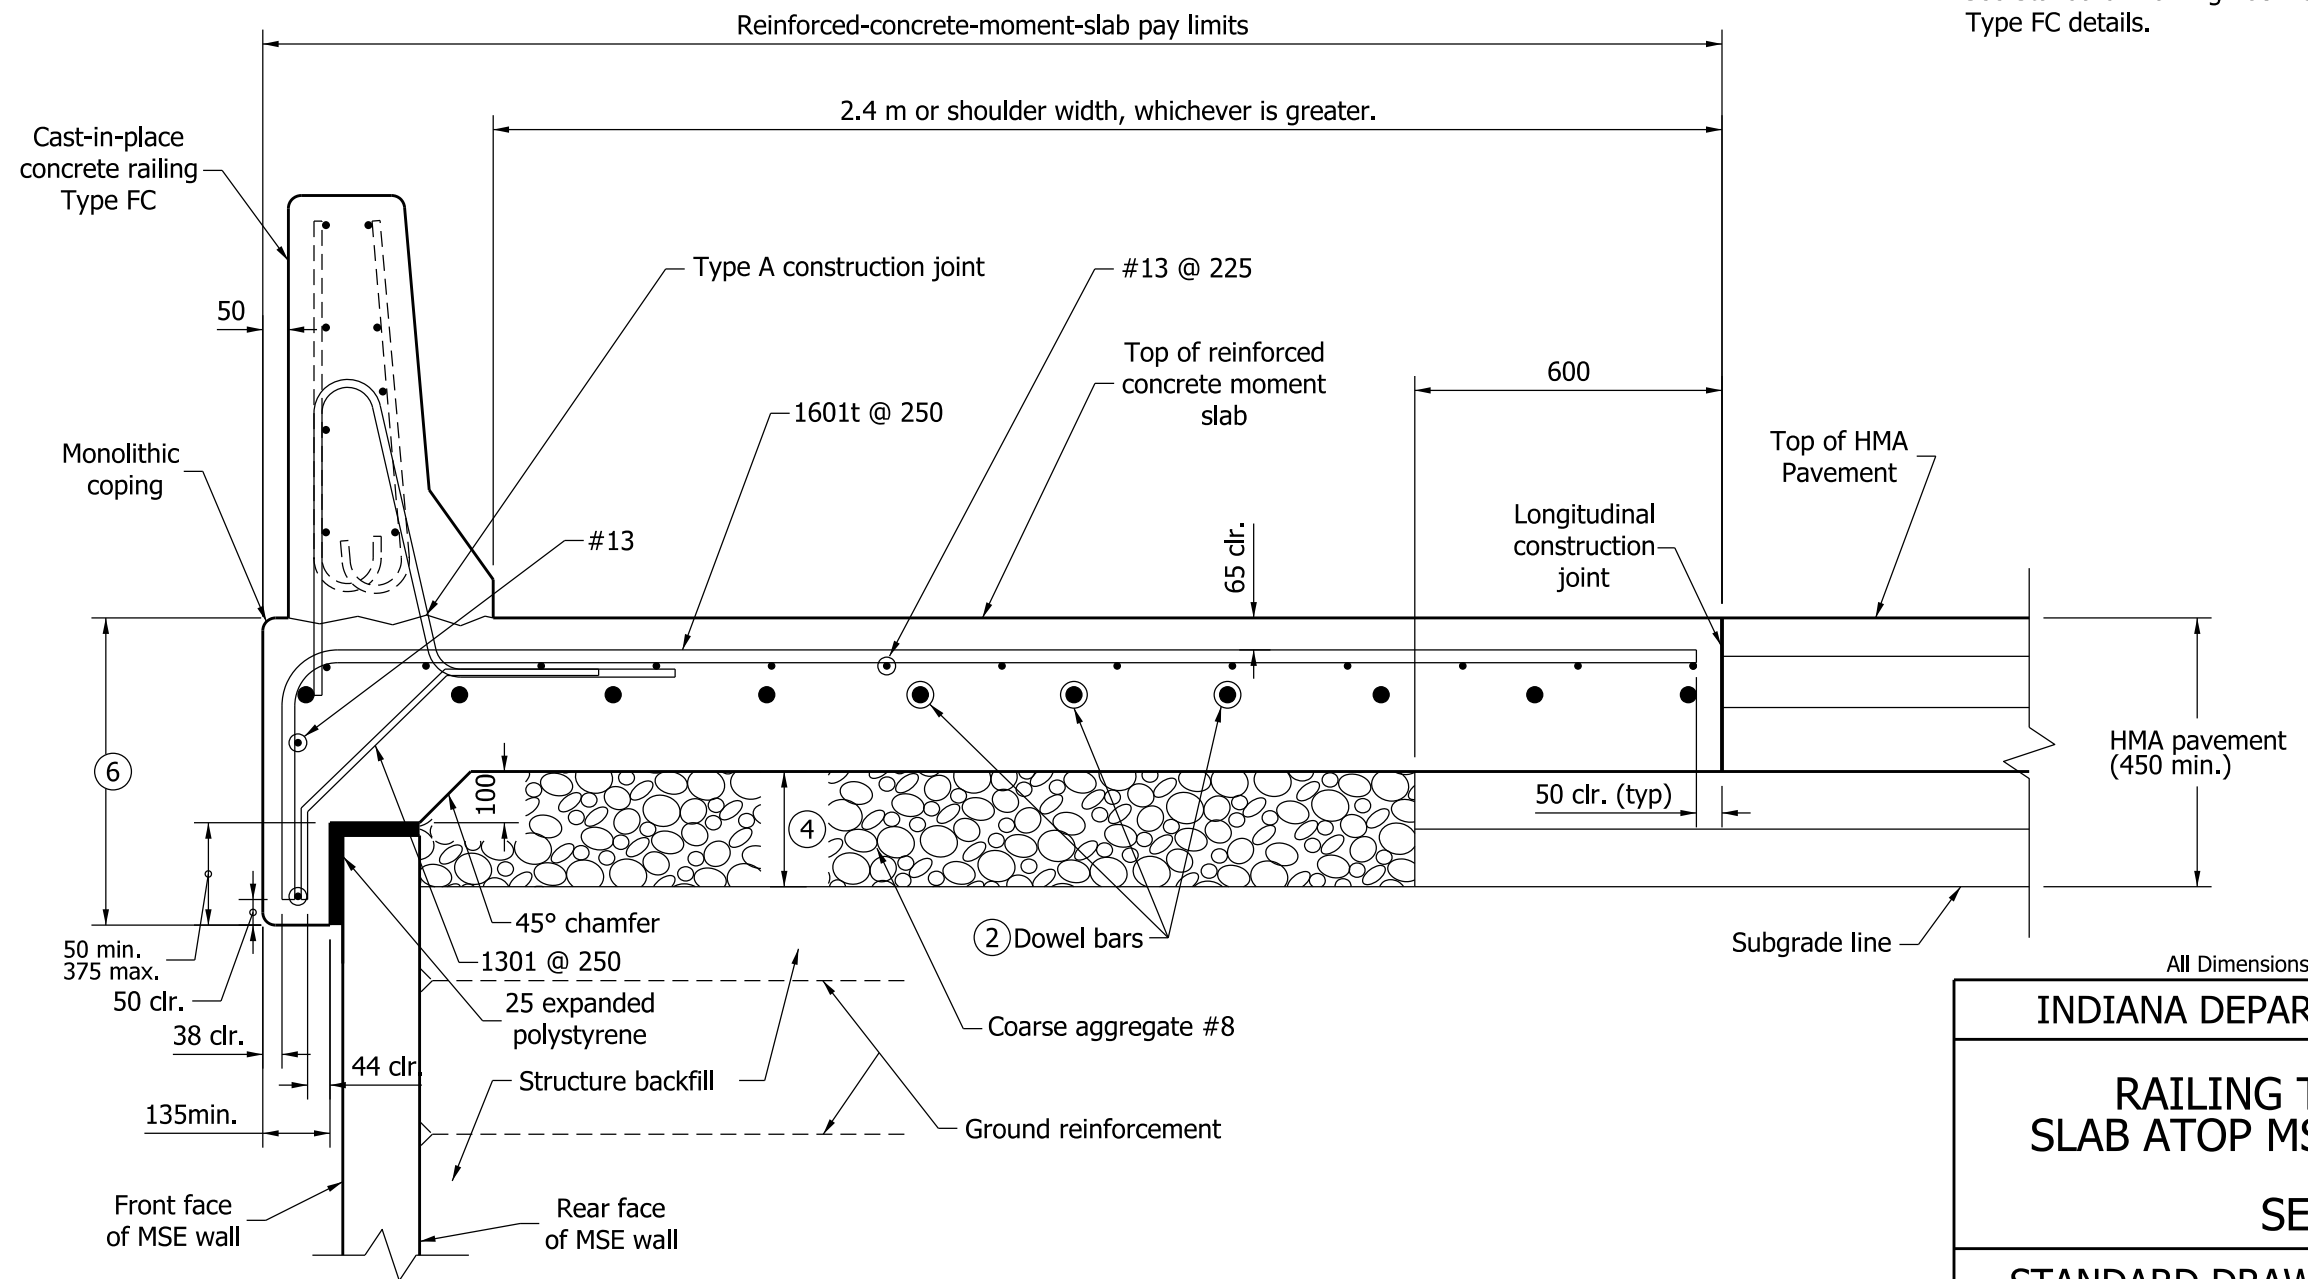

All Dimensions are in mm unless otherwise specified.

INDIANA DEPARTMENT OF TRANSPORTATION	
<b>RAILING TYPE FC AND MOMENT SLAB ATOP MSE WALL - HMA PAVEMENT</b>	
SEPTEMBER 2009	
STANDARD DRAWING NO. 706-BRRW-07	
	<p><i>/s/ Richard L. VanCleave</i>      09/01/09          DESIGN STANDARDS ENGINEER      DATE</p> <p><i>/s/ Mark A. Miller</i>      09/01/09          CHIEF HIGHWAY ENGINEER      DATE</p>
DESIGN STANDARDS ENGINEER	