


PART PLAN

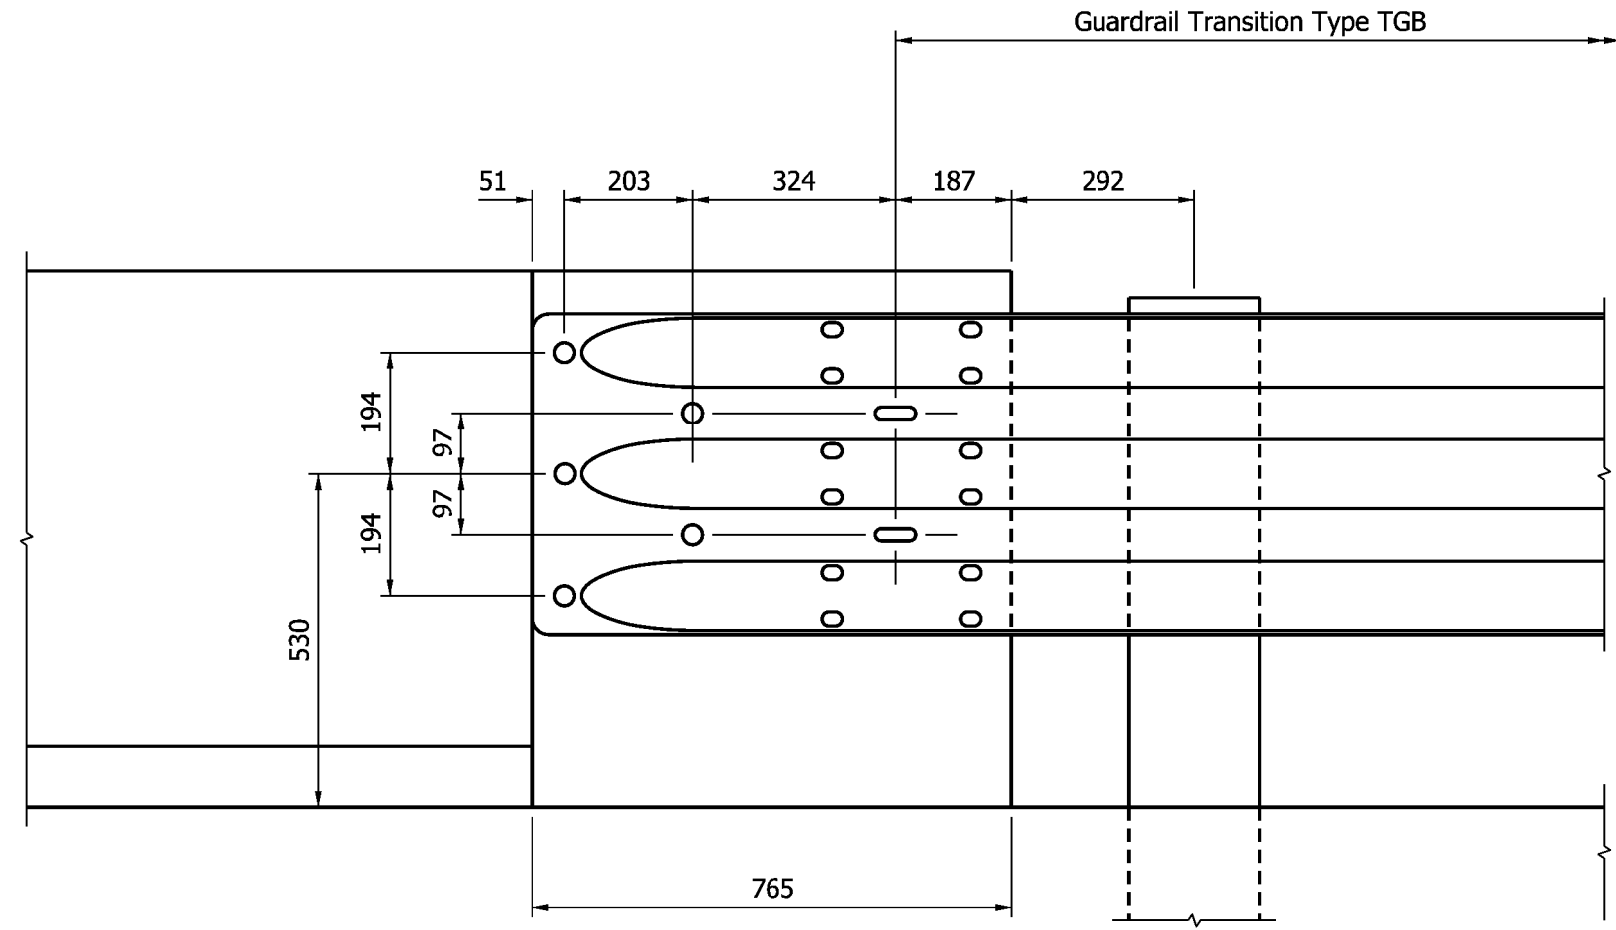

PART ELEVATION

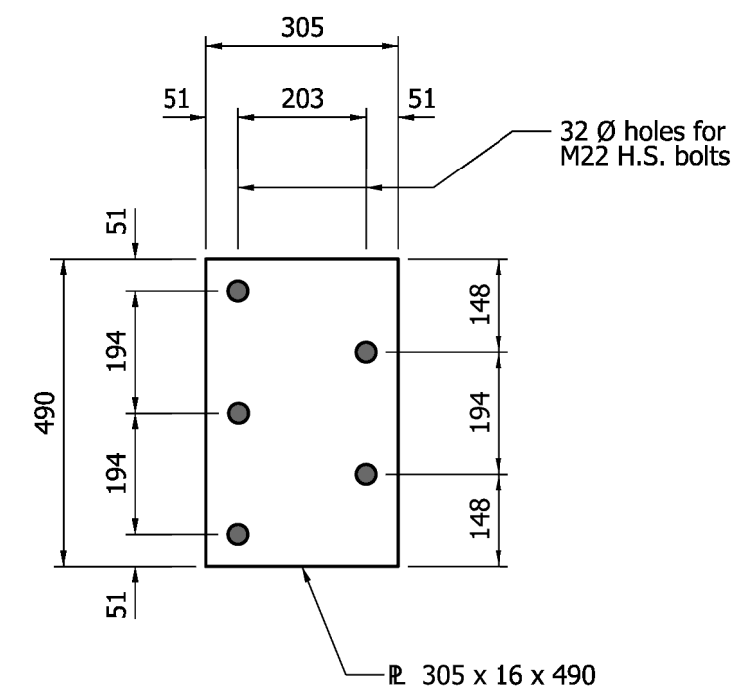


PLATE WASHER PW

NOTES:

- ① These holes, required for the connection of the guardrail transition types TBC or TBT to the end of the concrete bridge railing transition, shall be preformed.
- 2. This drawing shall be used in conjunction with bridge railing transition type TBC as shown on Standard Drawing 706-TTBC-01, or type TBT as shown on 706-TTBT-01 and Guardrail transition type TGB as shown on Standard Drawing 601-TTGB-01.

All Dimensions are in mm unless otherwise specified.

<b>INDIANA DEPARTMENT OF TRANSPORTATION</b>	
<b>BRIDGE RAILING TRANSITION TBC OR TBT ATTACHMENT OF GUARDRAIL</b>	
<b>SEPTEMBER 2009</b>	
<b>STANDARD DRAWING NO. 706-CBRT-02</b>	
	<p><i>/s/ Richard L. Van Cleave</i>      09/01/09  <small>DESIGN STANDARDS ENGINEER      DATE</small></p> <p><i>/s/ Mark A. Miller</i>      09/01/09  <small>CHIEF HIGHWAY ENGINEER      DATE</small></p>
<small>DESIGN STANDARDS ENGINEER</small>	