


NOTES:


- ① Half of span width.
- 2. See Standard Drawing 714-BCSP-02 for Elevation view.

LEGEND:

 Limits of scour protection shown on plans outside limits of structure.

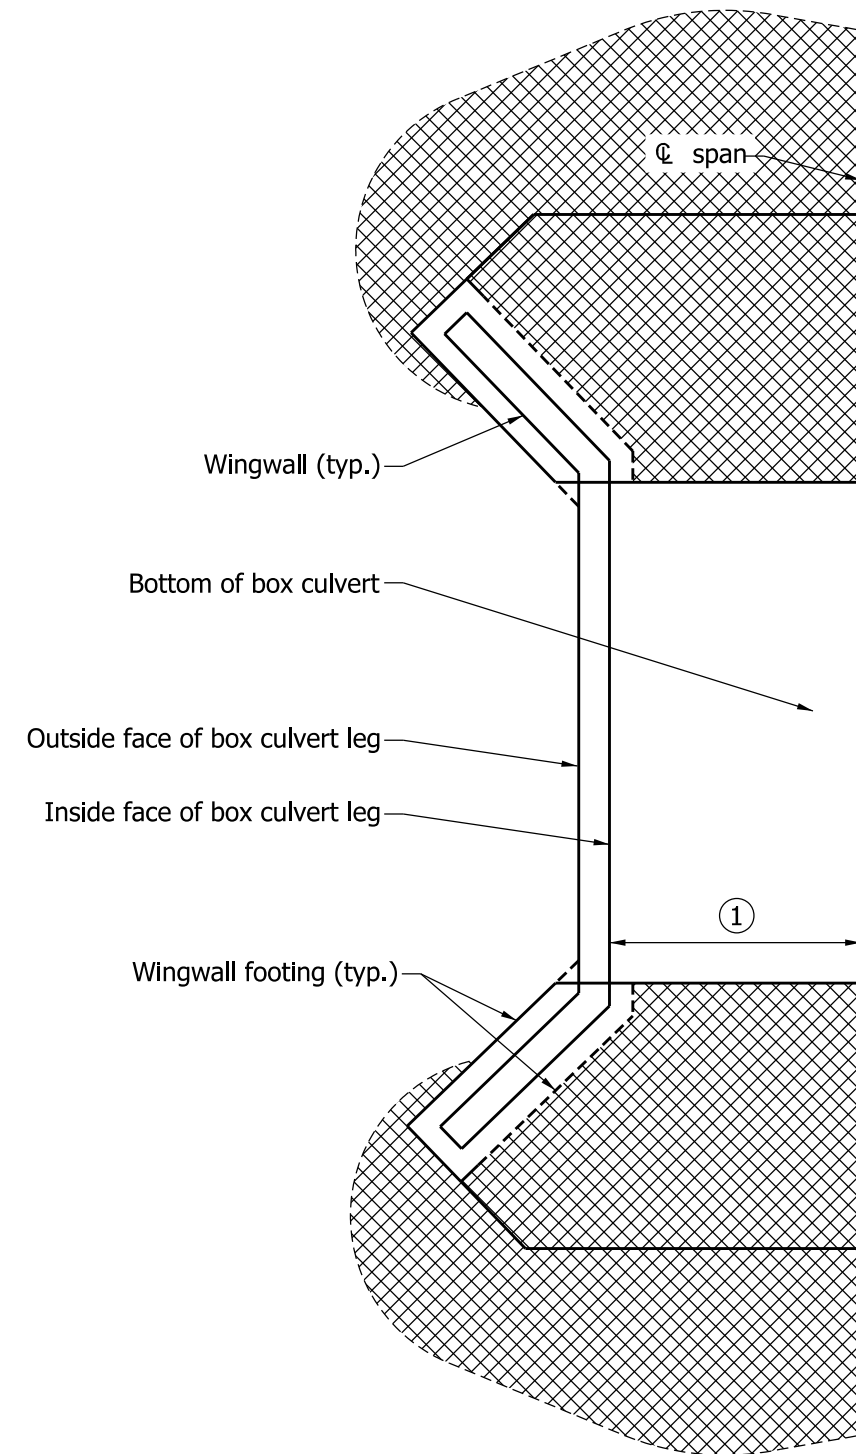

PLAN - WITH WINGWALLS

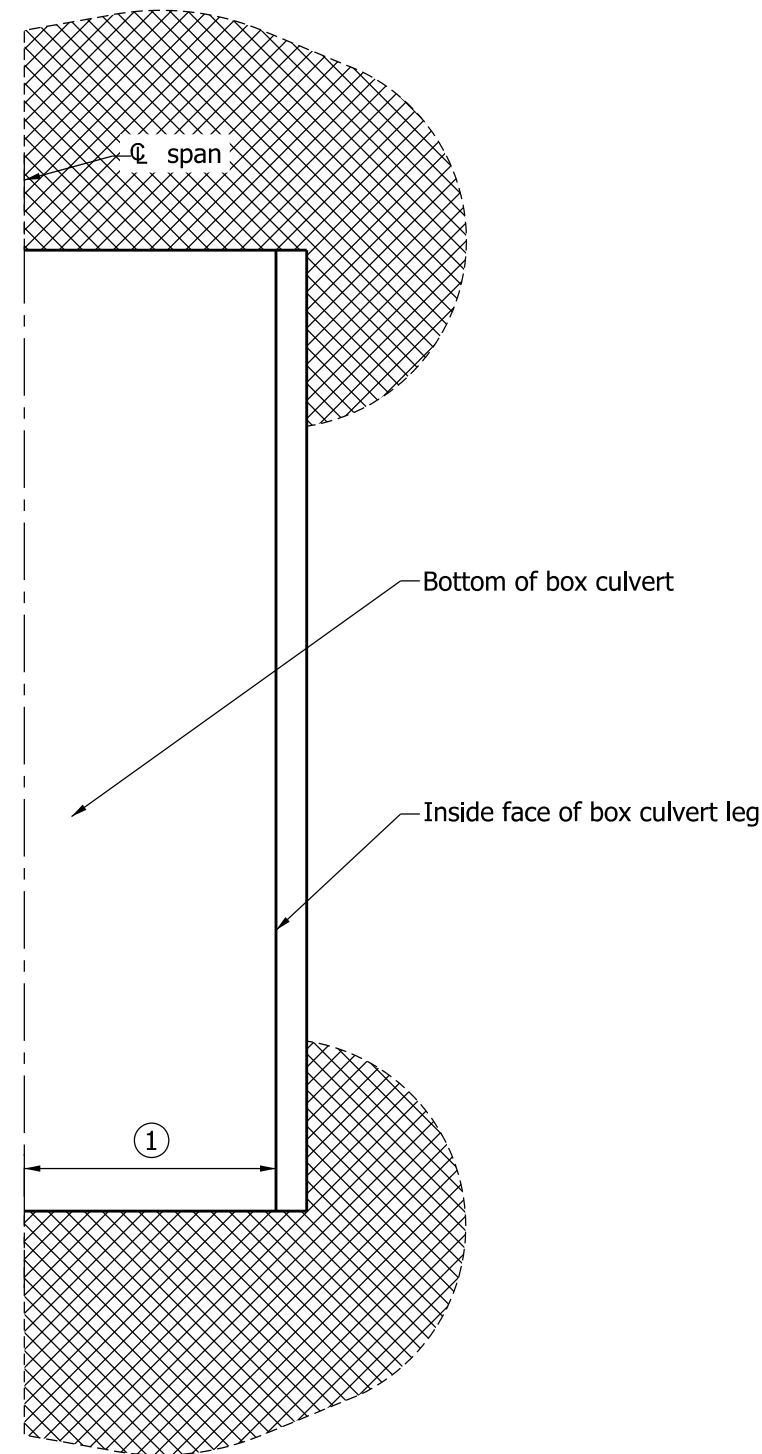

PLAN - PROJECTING

RIPRAP METHOD


All Dimensions are in mm unless otherwise specified.

INDIANA DEPARTMENT OF TRANSPORTATION

**BOX CONCRETE CULVERT
SCOUR PROTECTION**

SEPTEMBER 2010

STANDARD DRAWING NO. 714-BCSP-01

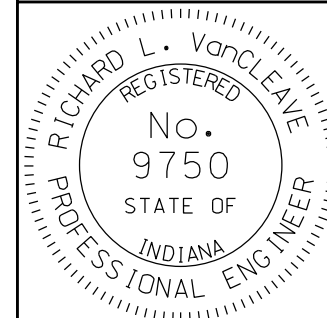

/s/ Richard L. VanCleave 09/01/10
DESIGN STANDARDS ENGINEER DATE

/s/ Mark A. Miller 09/01/10
CHIEF HIGHWAY ENGINEER DATE

DESIGN STANDARDS ENGINEER