


NOTES:

1. See Standard Drawing 723-CCSP-01 for plan view of Section A-A.

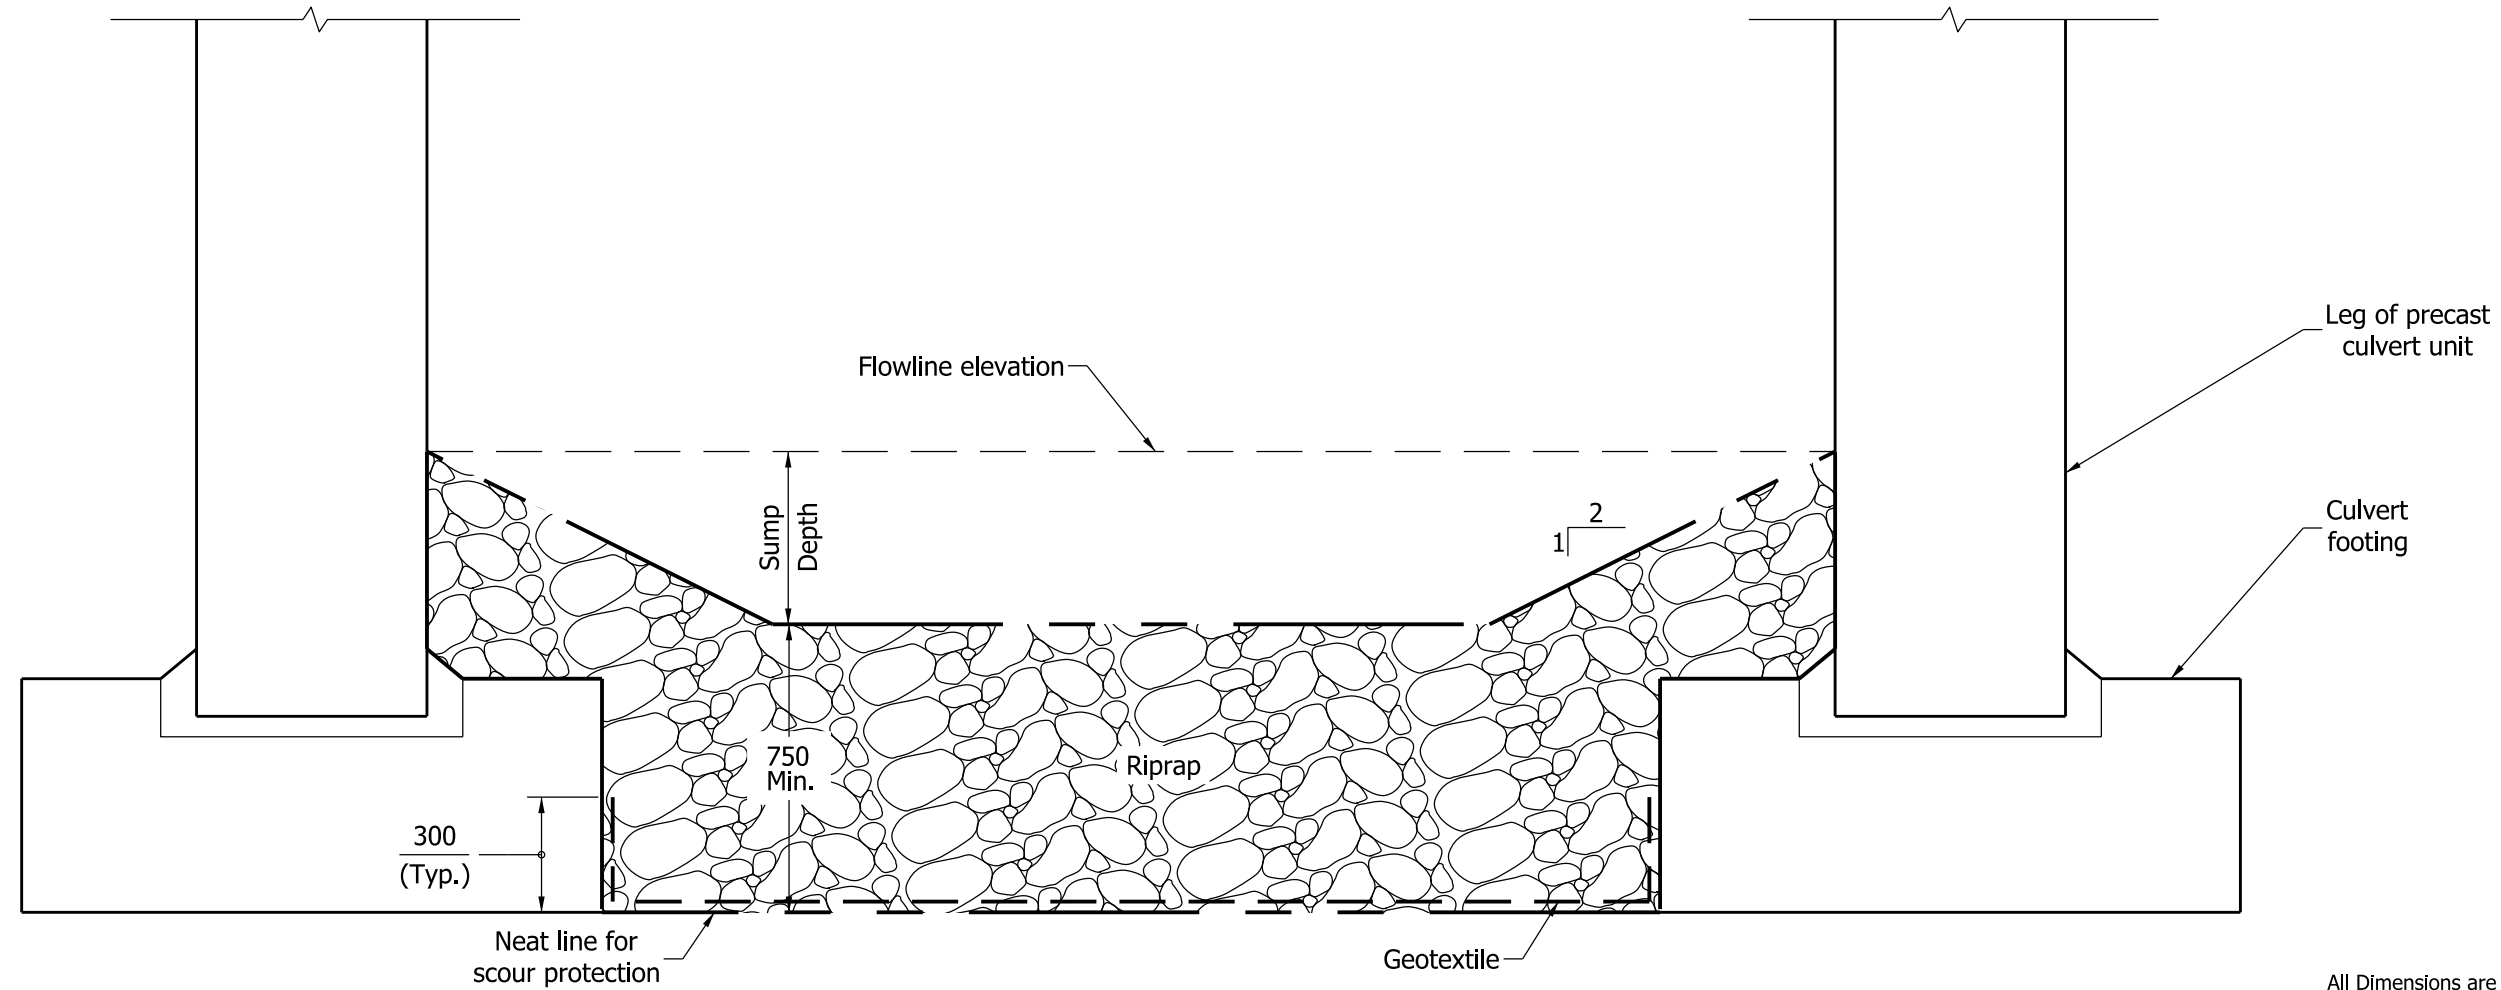

SECTION A-A
RIPRAP METHOD

All Dimensions are in mm unless otherwise specified.

INDIANA DEPARTMENT OF TRANSPORTATION	
THREE-SIDED CONCRETE CULVERT SCOUR PROTECTION, SECTION, 3.0 m ≤ SPAN WIDTH < 6.0 m SEPTEMBER 2010	
STANDARD DRAWING NO. 723-CCSP-02	
	/s/ <i>Richard L. VanCleave</i> 09/01/10 DESIGN STANDARDS ENGINEER DATE
DESIGN STANDARDS ENGINEER	/s/ <i>Mark A. Miller</i> 09/01/10 CHIEF HIGHWAY ENGINEER DATE