


PLAN - WITH WINGWALLS

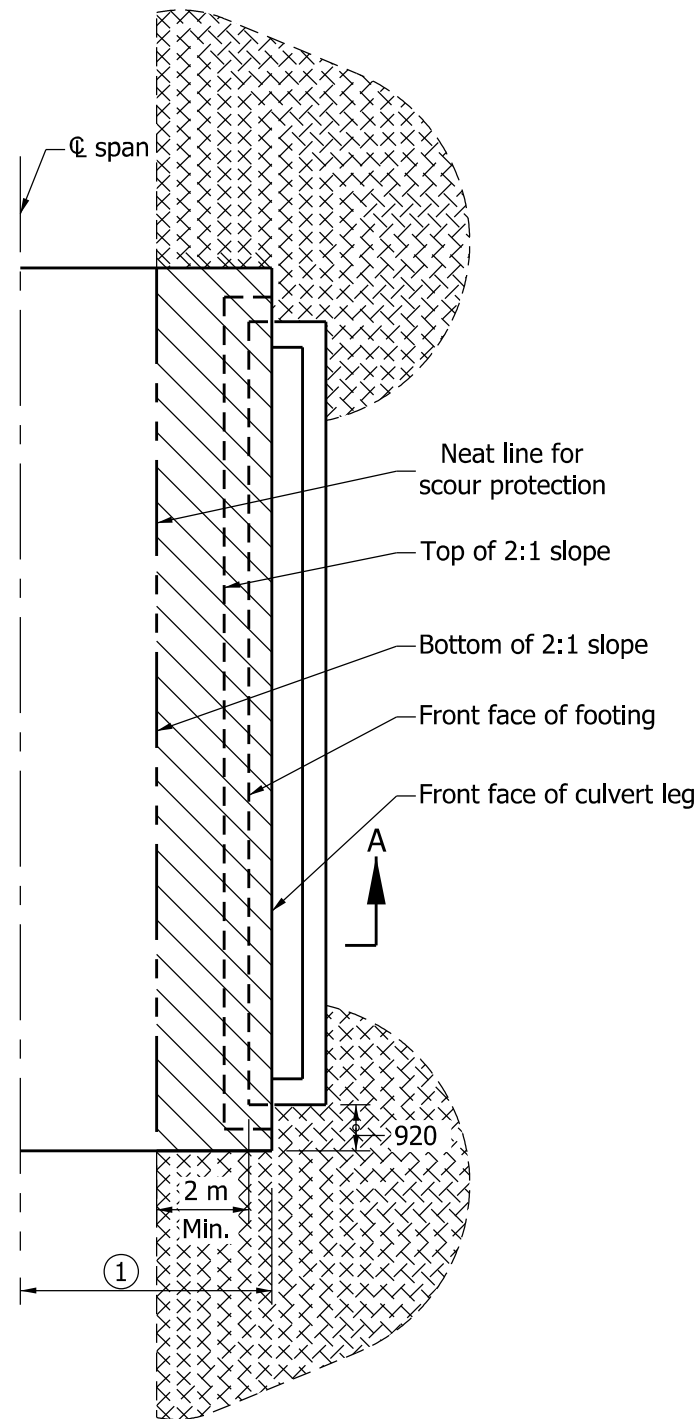

PLAN - PROJECTING

RIPRAP METHOD

NOTES:

- ① Half of span width.
2. See Standard Drawing 723-CCSP-04 for Section A-A.

LEGEND:

- Limits of scour protection within limits of structure.
- Limits of scour protection shown on plans outside limits of structure.


All Dimensions are in mm unless otherwise specified.

INDIANA DEPARTMENT OF TRANSPORTATION

THREE-SIDED CONCRETE STRUCTURE
SCOUR PROTECTION, PLAN,
SPAN WIDTH ≥ 6.0 m

SEPTEMBER 2010

STANDARD DRAWING NO. 723-CCSP-03

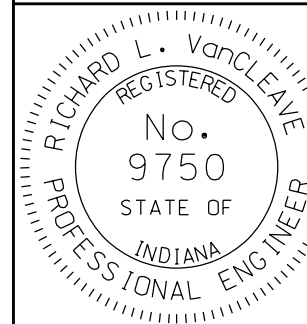

/s/ Richard L. VanCleave 09/01/10
DESIGN STANDARDS ENGINEER DATE

/s/ Mark A. Miller 09/01/10
CHIEF HIGHWAY ENGINEER DATE

DESIGN STANDARDS ENGINEER