


**NOTES:**

1. See Standard Drawing 723-CCSP-03 for plan view of Section A-A.

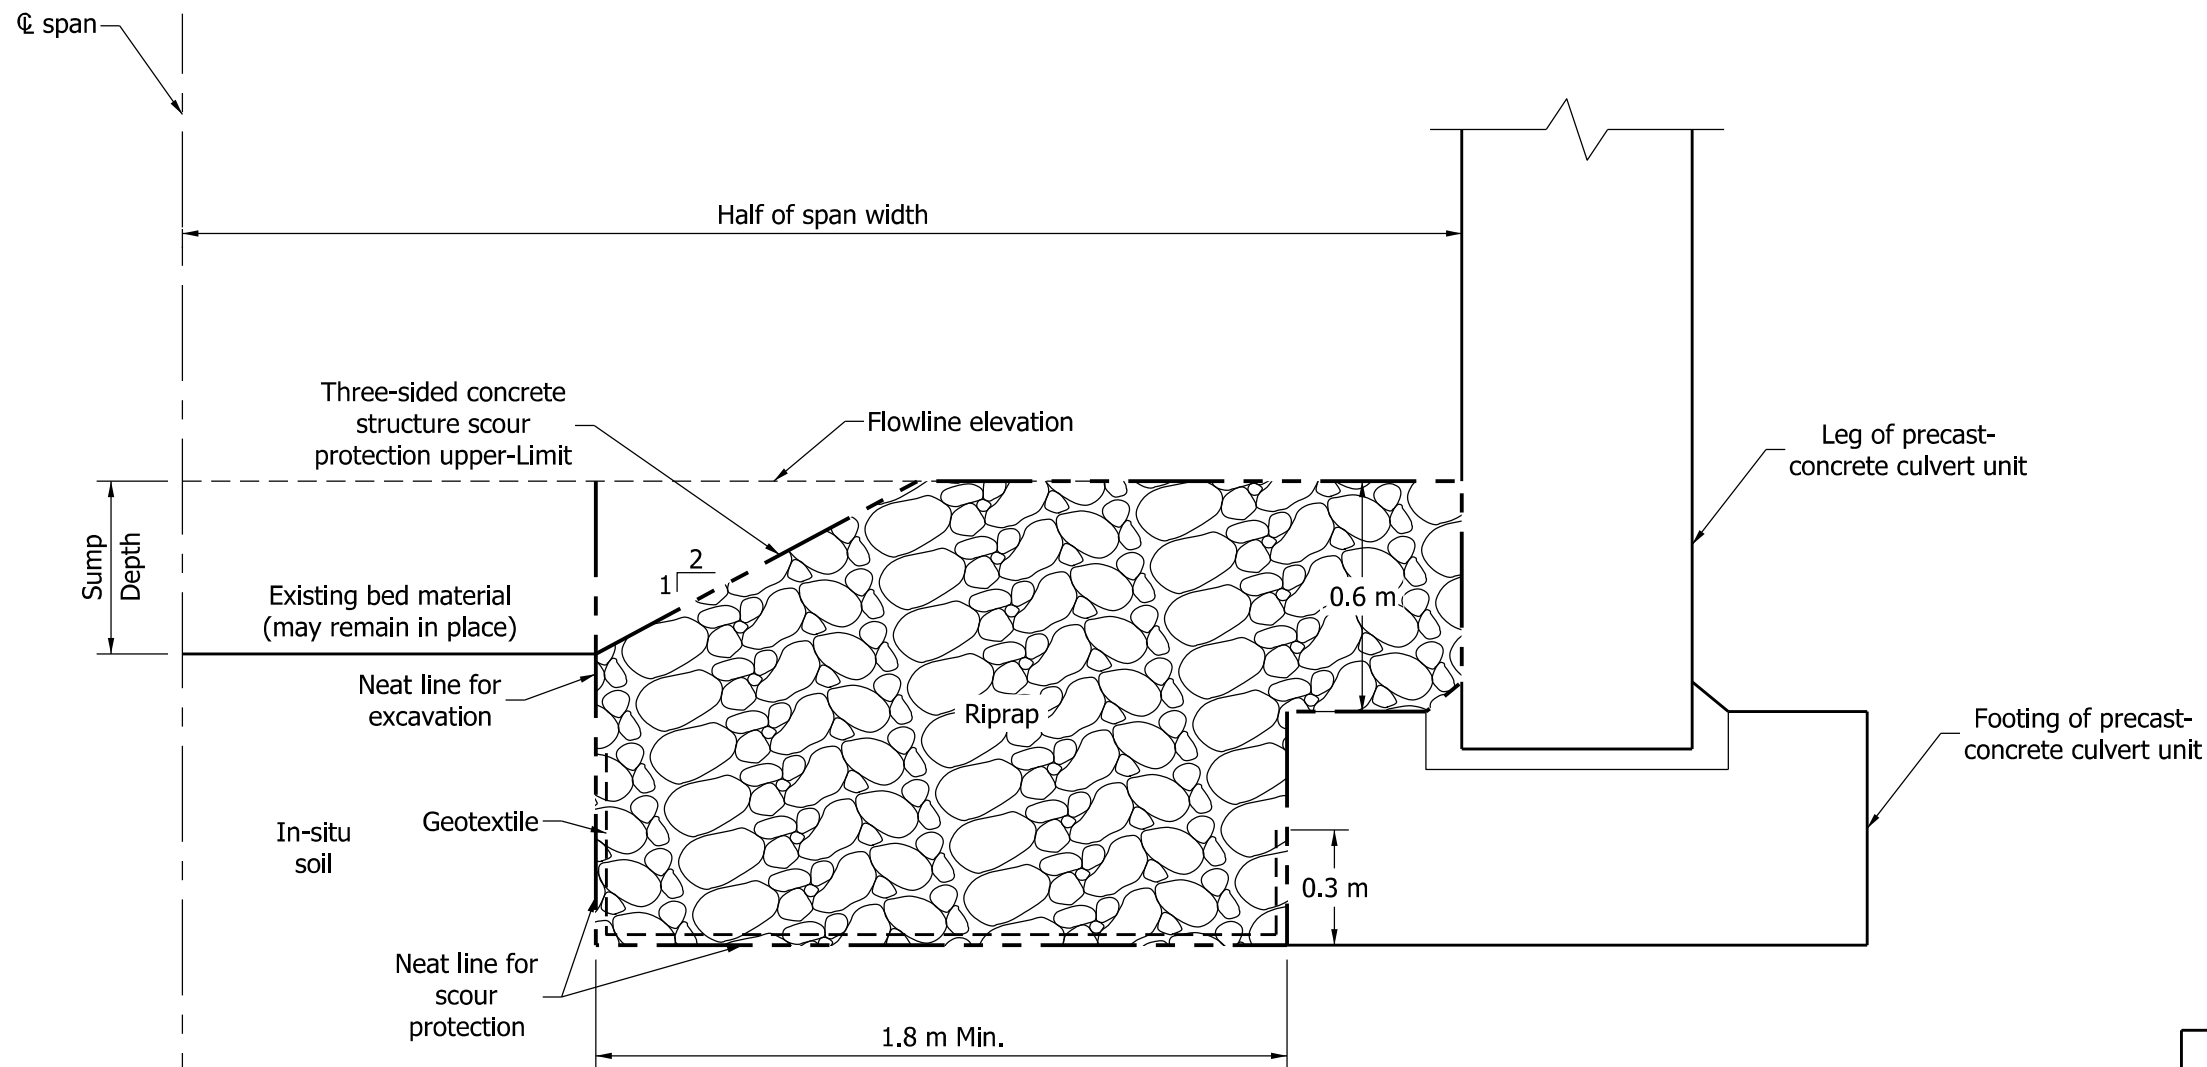

**SECTION A-A**  
**RIPRAP METHOD**

All Dimensions are in mm unless otherwise specified.

<b>INDIANA DEPARTMENT OF TRANSPORTATION</b>	
<b>THREE-SIDED CONCRETE STRUCTURE SCOUR PROTECTION, SECTION, SPAN WIDTH ≥ 6.0 m SEPTEMBER 2010</b>	
<b>STANDARD DRAWING NO. 723-CCSP-04</b>	
	<i>/s/ Richard L. VanCleave</i> 09/01/10 DESIGN STANDARDS ENGINEER      DATE
	<i>/s/ Mark A. Miller</i> 09/01/10 CHIEF HIGHWAY ENGINEER      DATE
<b>DESIGN STANDARDS ENGINEER</b>	