


TIE-BAR SIZES FOR LONGITUDINAL JOINT	
Pavement Thickness, D	Tie Bar Size
Less than or equal to 225	#16
Greater than 225	#19

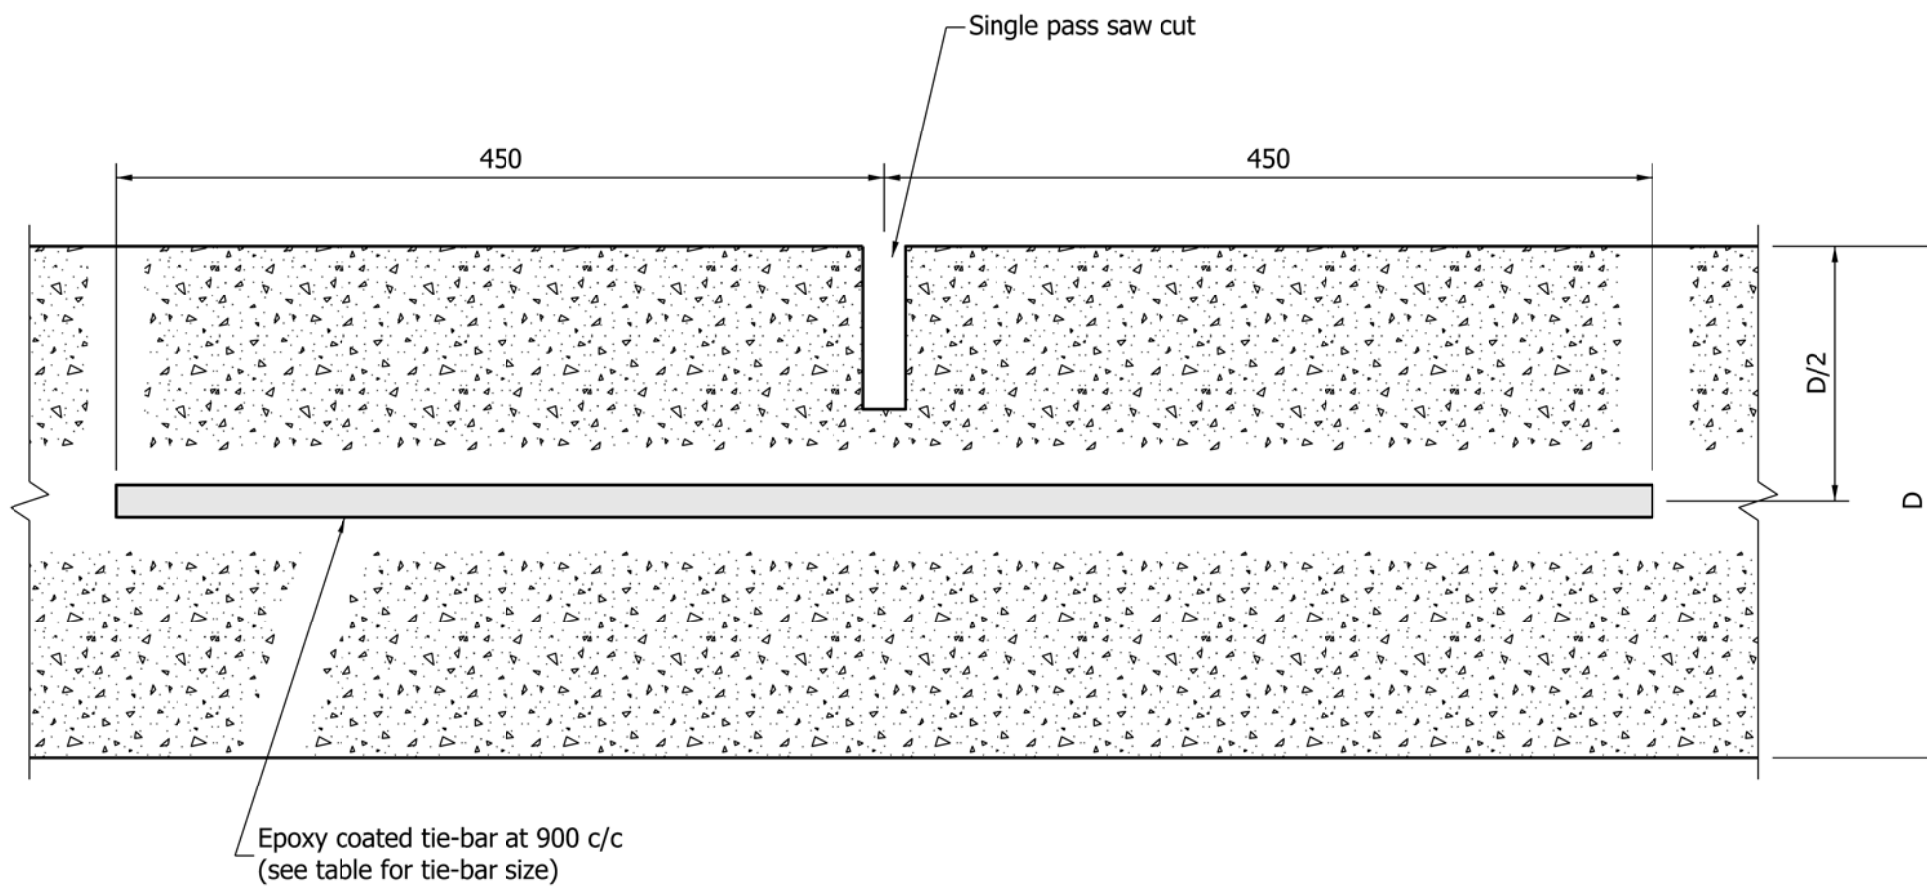

TRANSVERSE SECTION THROUGH CONCRETE PCCP

All Dimensions are in mm unless otherwise specified.

INDIANA DEPARTMENT OF TRANSPORTATION	
LONGITUDINAL CONSTRUCTION	
SEPTEMBER 2011	
STANDARD DRAWING NO.	503-CCPJ-02
	<i>/s/ Richard L. VanCleave</i> 09/01/11 DESIGN STANDARDS ENGINEER      DATE
	<i>/s/ Mark A. Miller</i> 09/01/11 CHIEF HIGHWAY ENGINEER      DATE
DESIGN STANDARDS ENGINEER	