



**NOTES:**

1. This configuration shall be used where W-beam guardrail is specified along the outside shoulder of a divided roadway to shield the supports of an overhead structure.
2. Dimensions and details not shown hereon shall be as shown on the plans.
- ③ Rectangular plate washers shall be installed at each post along this section. See Standard Drawing 601-GRBS-08.

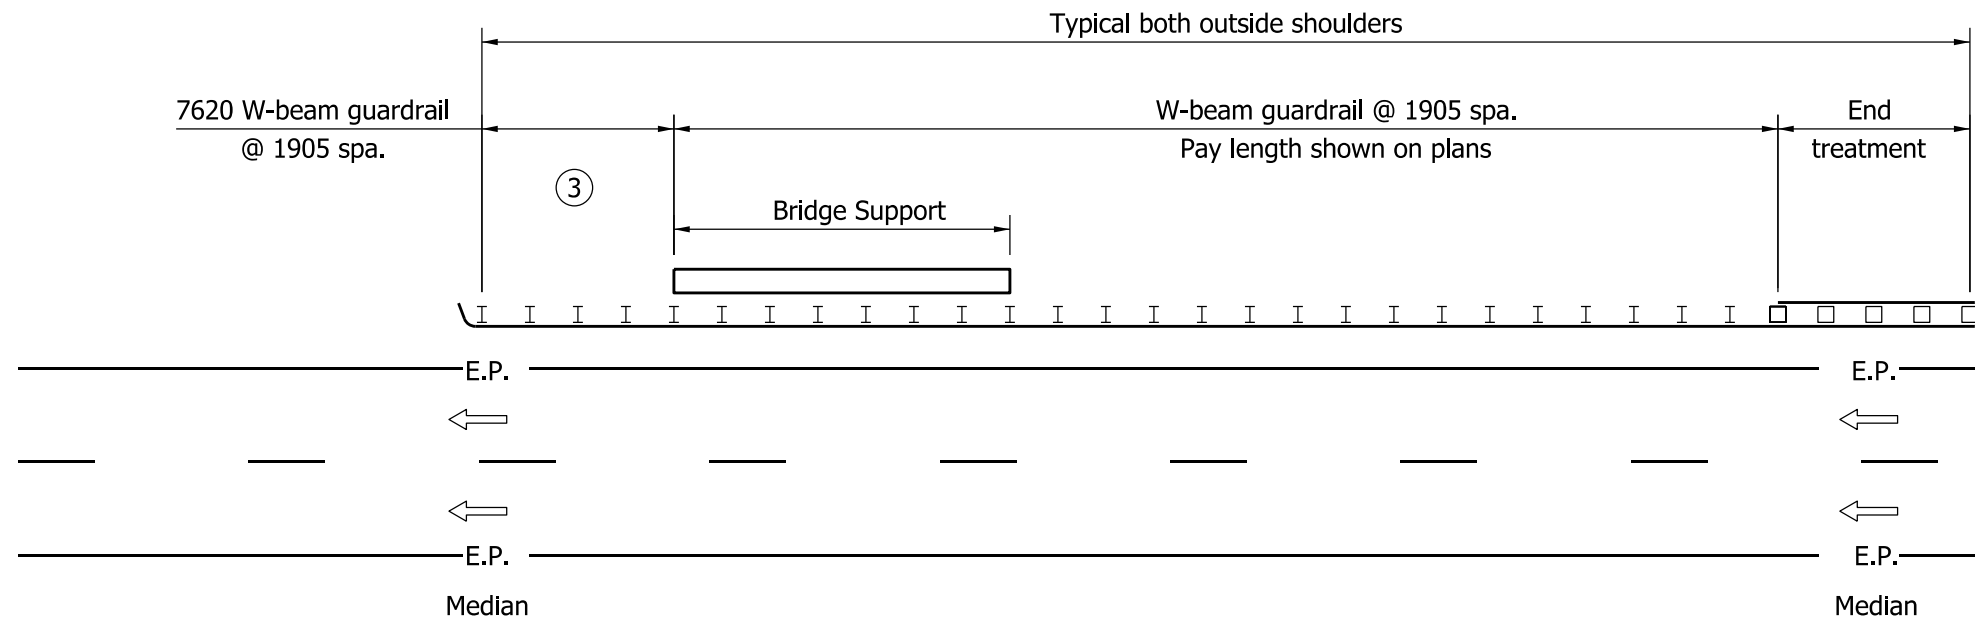

**DIVIDED ROADWAY WITH SINGLE OVERHEAD STRUCTURE AND OUTSIDE SHOULDER BRIDGE-SUPPORT DISTANCE TO E.P. > 4900**

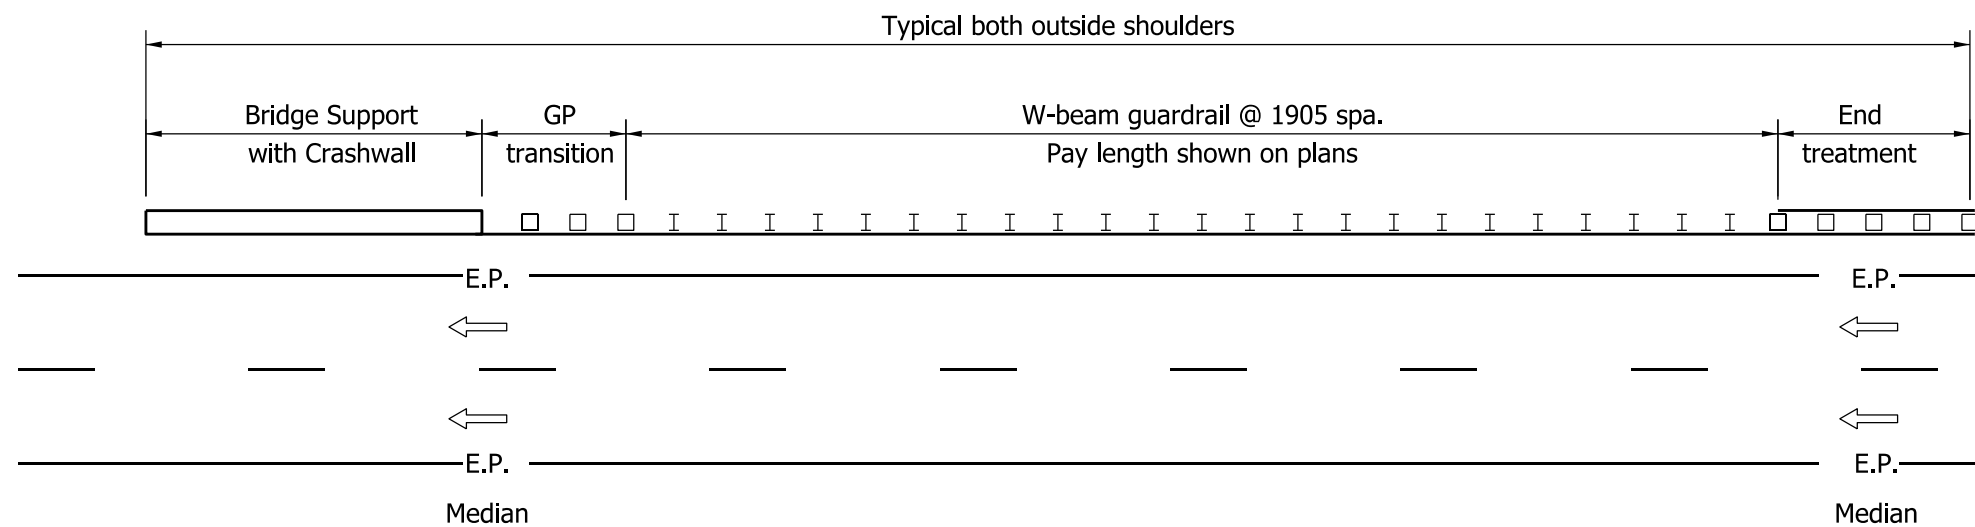

**DIVIDED ROADWAY WITH SINGLE OVERHEAD STRUCTURE AND OUTSIDE SHOULDER BRIDGE-SUPPORT DISTANCE TO E.P. ≤ 4900**

All Dimensions are in mm unless otherwise specified.

<b>INDIANA DEPARTMENT OF TRANSPORTATION</b>	
<b>GUARDRAIL AT ROADSIDE BRIDGE SUPPORT</b>	
<b>SEPTEMBER 2011</b>	
<b>STANDARD DRAWING NO.</b>	<b>601-GRBS-03</b>
	DESIGN STANDARDS ENGINEER      DATE  CHIEF HIGHWAY ENGINEER      DATE
DESIGN STANDARDS ENGINEER	