

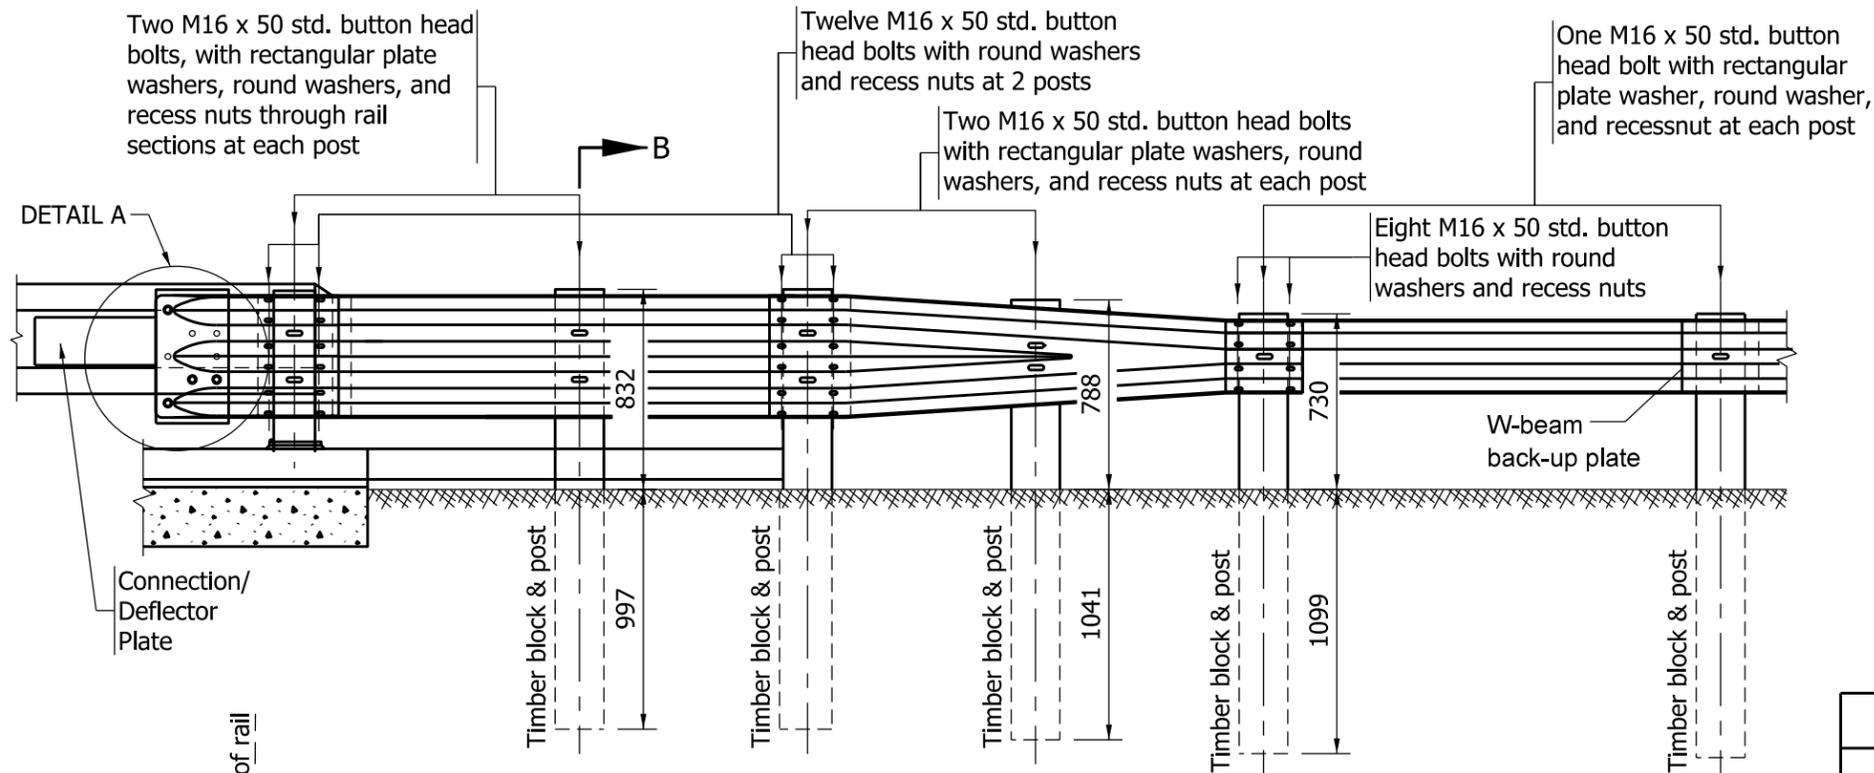


PLAN

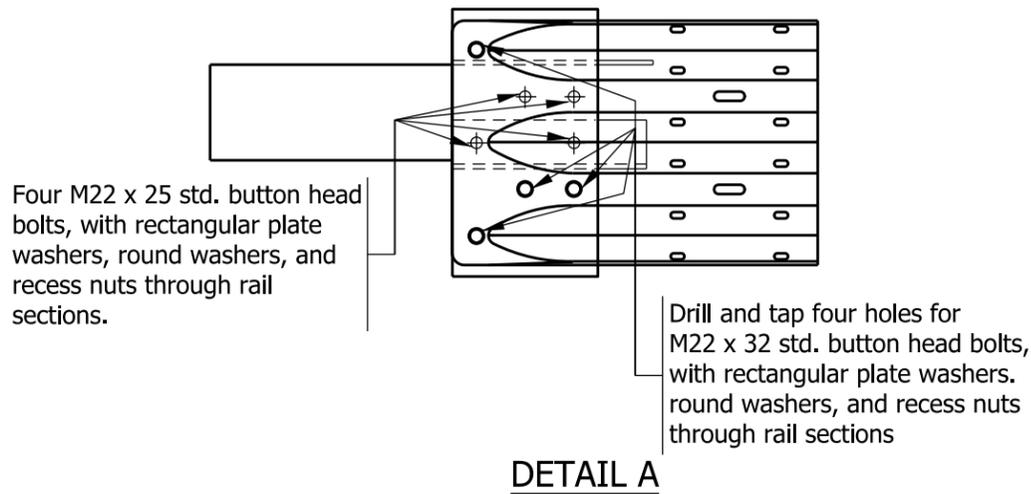

ELEVATION

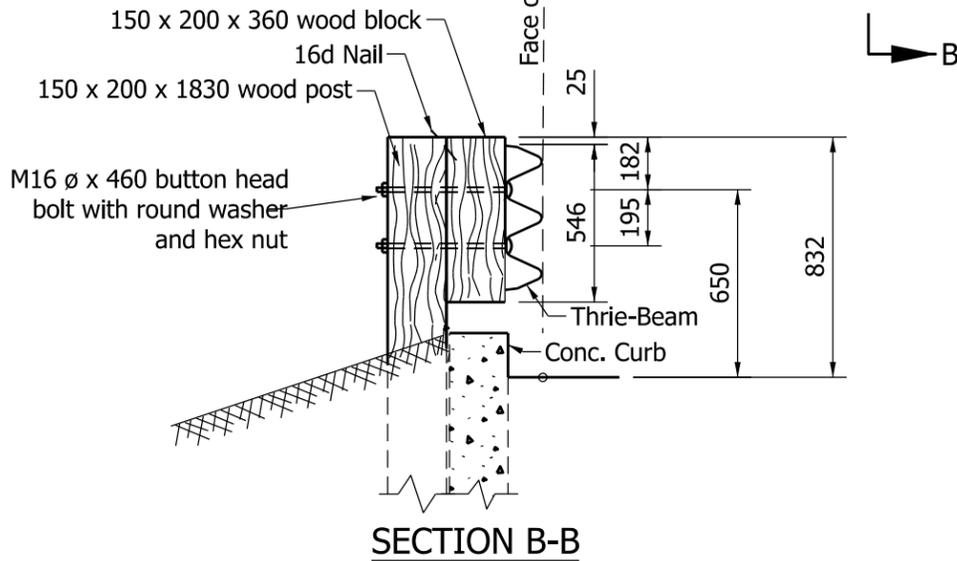

NOTES:

1. See Standard Drawing 601-TBGC-01 and 601-TBGC-02 for thrie-beam transition details.
2. See Standard Drawing 601-TTGT-02 for transition connection detail, timber post detail and timber block detail.

All Dimensions are in mm unless otherwise specified.

INDIANA DEPARTMENT OF TRANSPORTATION	
GUARDRAIL TRANSITION, TGT	
SEPTEMBER 2011	
STANDARD DRAWING NO.	601-TTGT-01
	<i>/s/ Richard L. VanCleave</i> 09/01/11 DESIGN STANDARDS ENGINEER DATE
	<i>/s/ Mark A. Miller</i> 09/01/11 CHIEF HIGHWAY ENGINEER DATE
DESIGN STANDARDS ENGINEER	