


**SECTION A-A**  
TYPICAL ELEVATION THRU SLOPEWALL

**SECTION F-F**

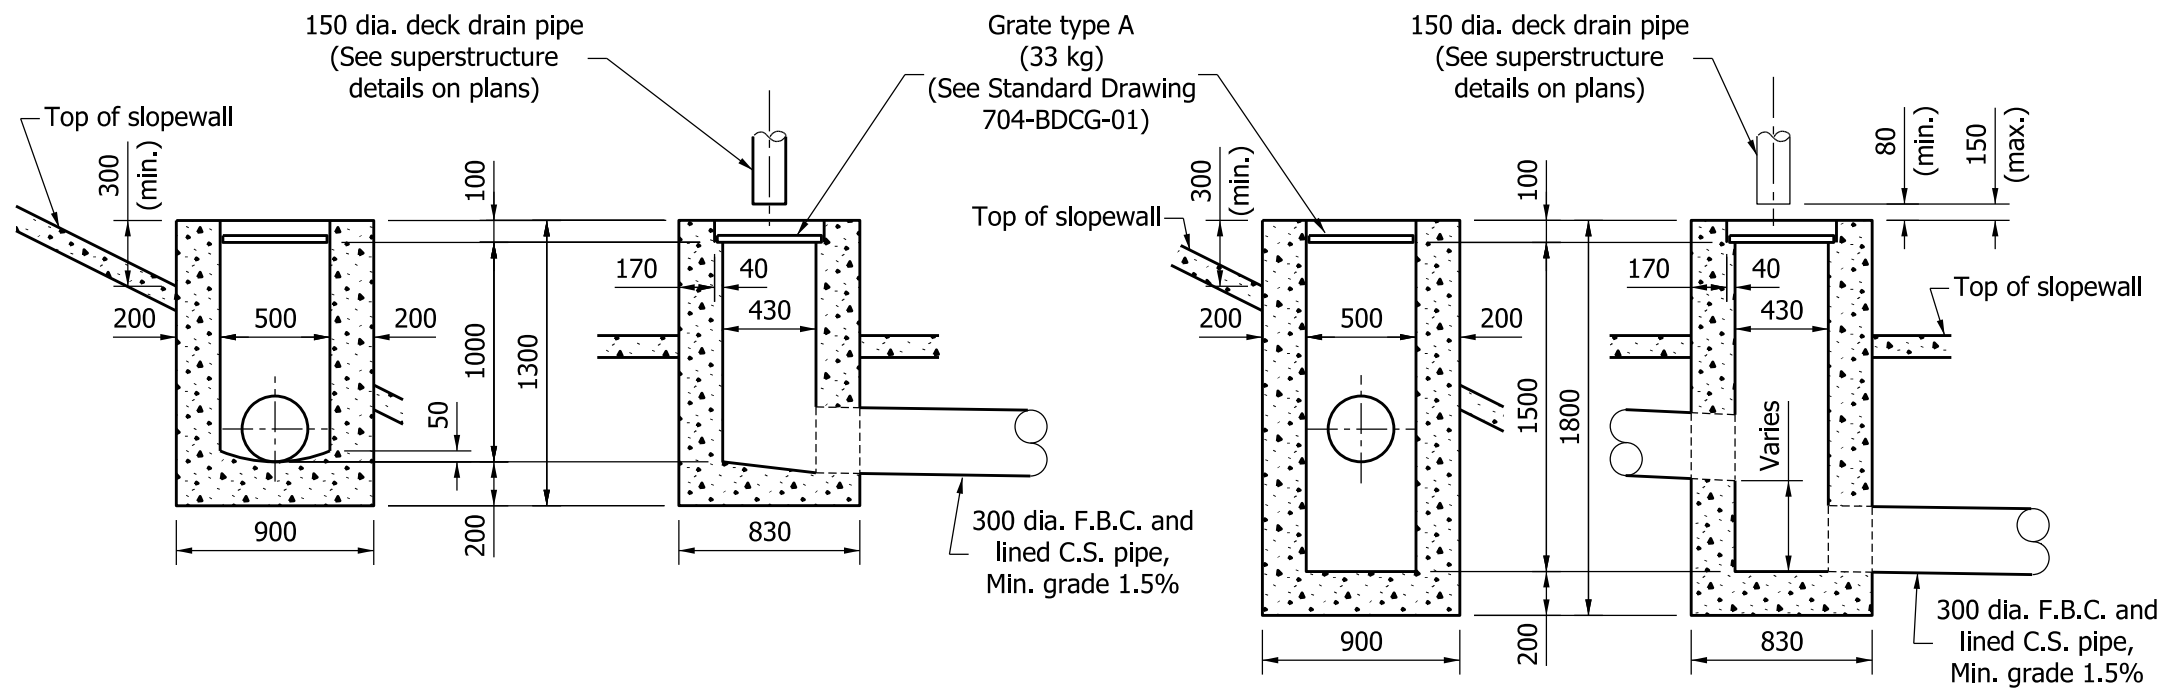

**SECTION B-B**  
DETAIL OF CONCRETE INLET TYPE U

**SECTION D-D**  
DETAIL OF CONCRETE INLET TYPE W

All Dimensions are in mm unless otherwise specified.

<b>INDIANA DEPARTMENT OF TRANSPORTATION</b>	
<b>SLOPEWALL AND DRAINAGE DETAILS</b>	
SEPTEMBER 2011	
STANDARD DRAWING NO.	616-SWCO-06
	/s/ <i>Richard L. VanCleave</i> 09/01/11
	DESIGN STANDARDS ENGINEER DATE
	/s/ <i>Mark A. Miller</i> 09/01/11
	CHIEF HIGHWAY ENGINEER DATE
DESIGN STANDARDS ENGINEER	