



NOTES:


- ① Dimension can vary based on right of way availability. Silt fence shall be placed as close as possible to edge of construction limits.
- 2. Silt fence may be placed by plowing if minimum embedment of 8 in. is maintained.

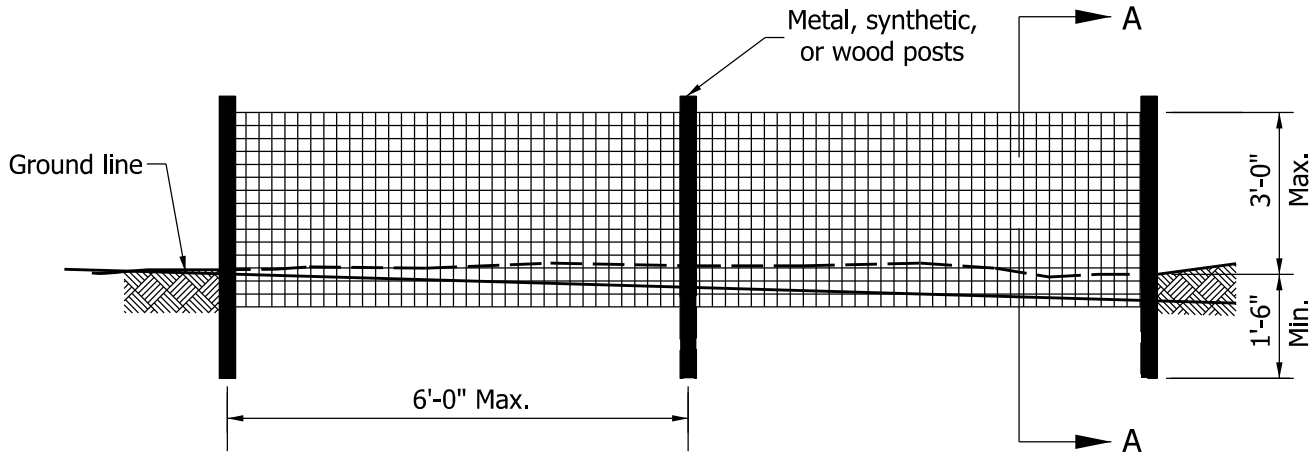


SILT FENCE ELEVATION

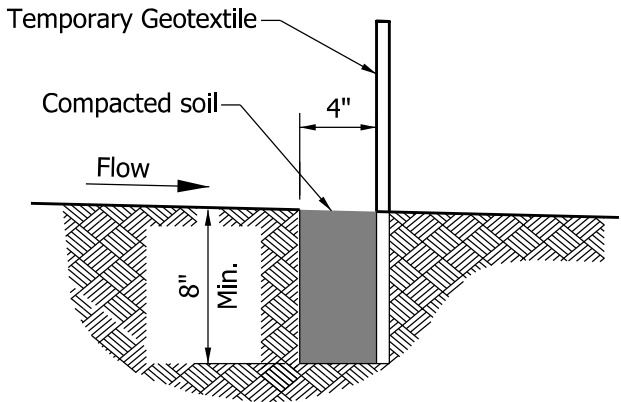

SECTION A-A

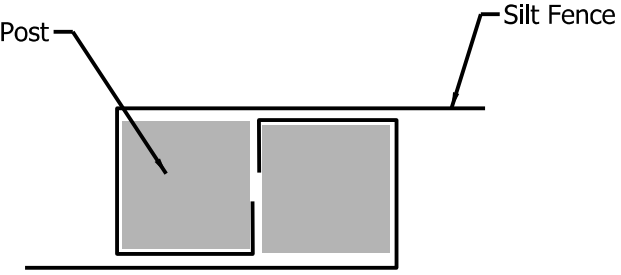

JOINT DETAIL  
PLAN VIEW

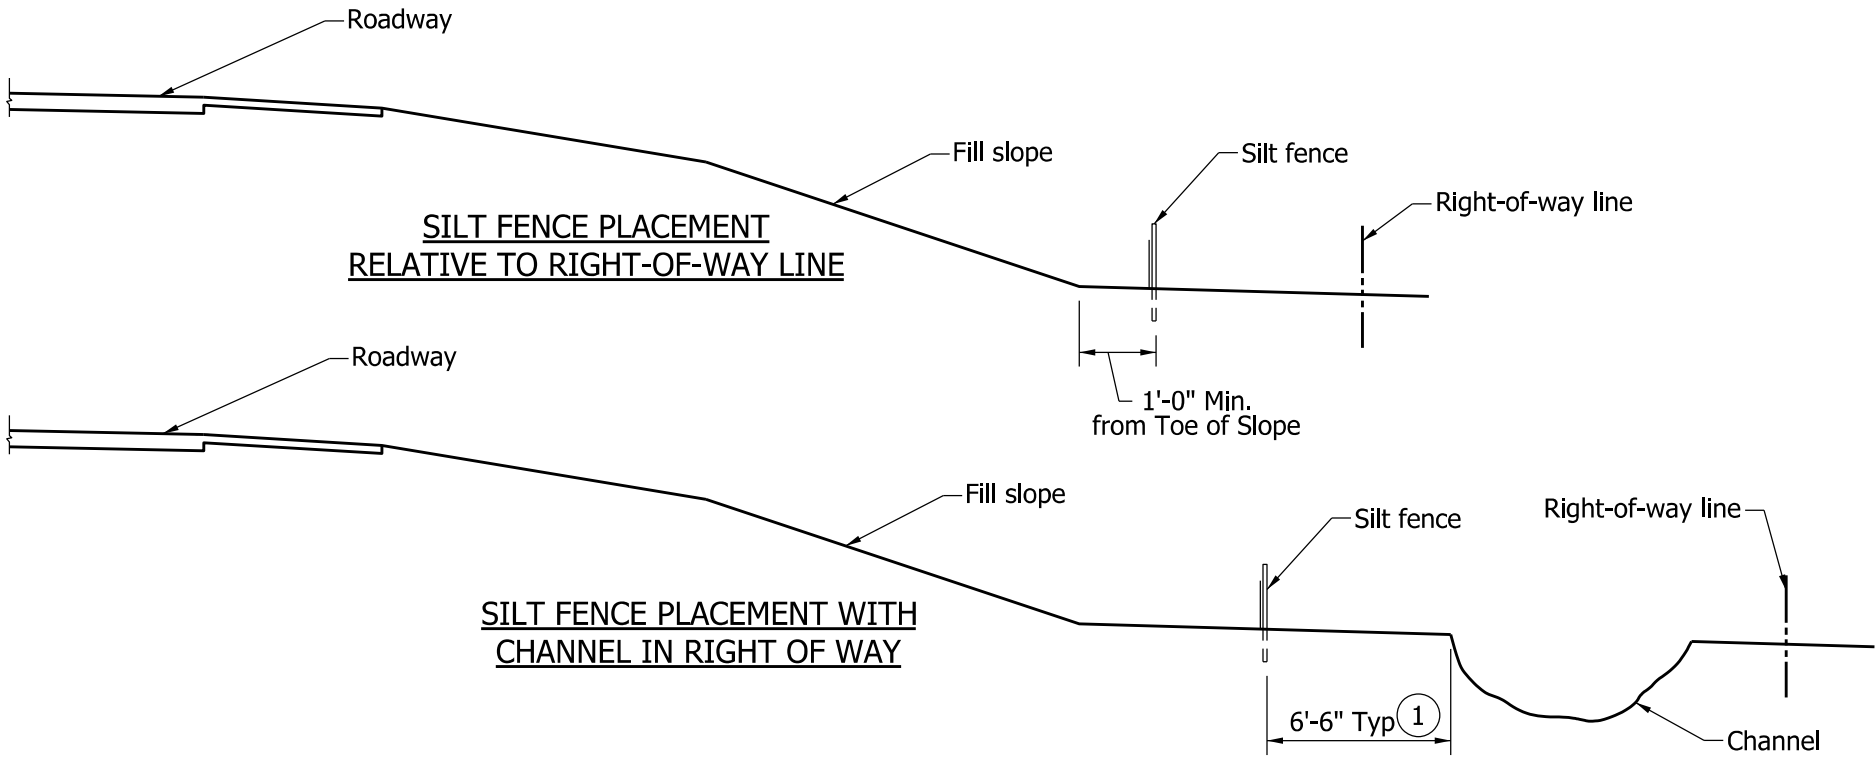

INDIANA DEPARTMENT OF TRANSPORTATION			
TEMPORARY SILT FENCE			
SEPTEMBER 2012			
STANDARD DRAWING NO.		E 205-TECP-02	
	/s/ Richard L. VanCleave		09/04/12
	SUPERVISOR, ROADWAY STANDARDS		DATE
	/s/ Mark A. Miller		09/04/12
	CHIEF ENGINEER		DATE