
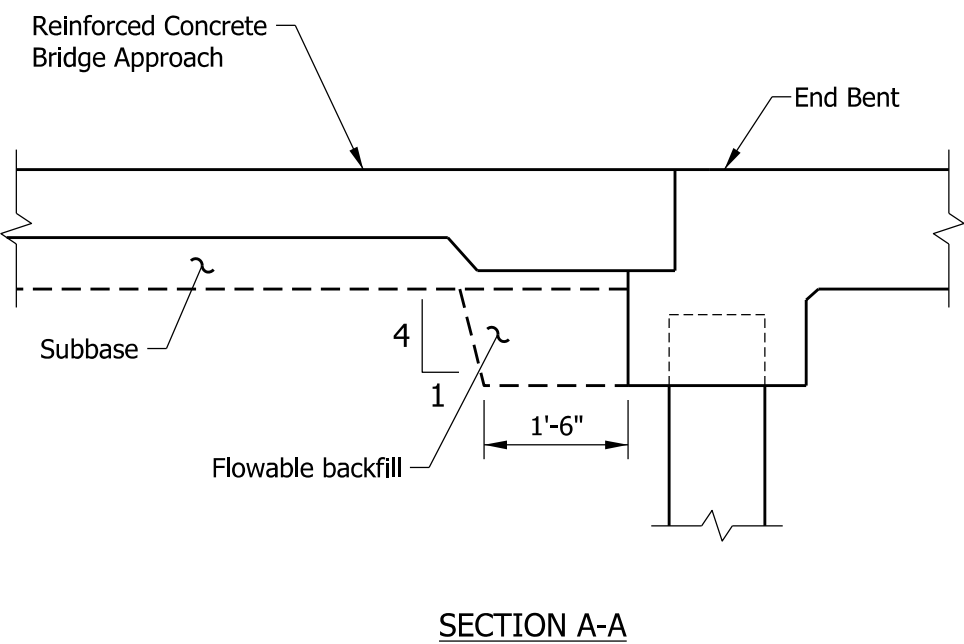


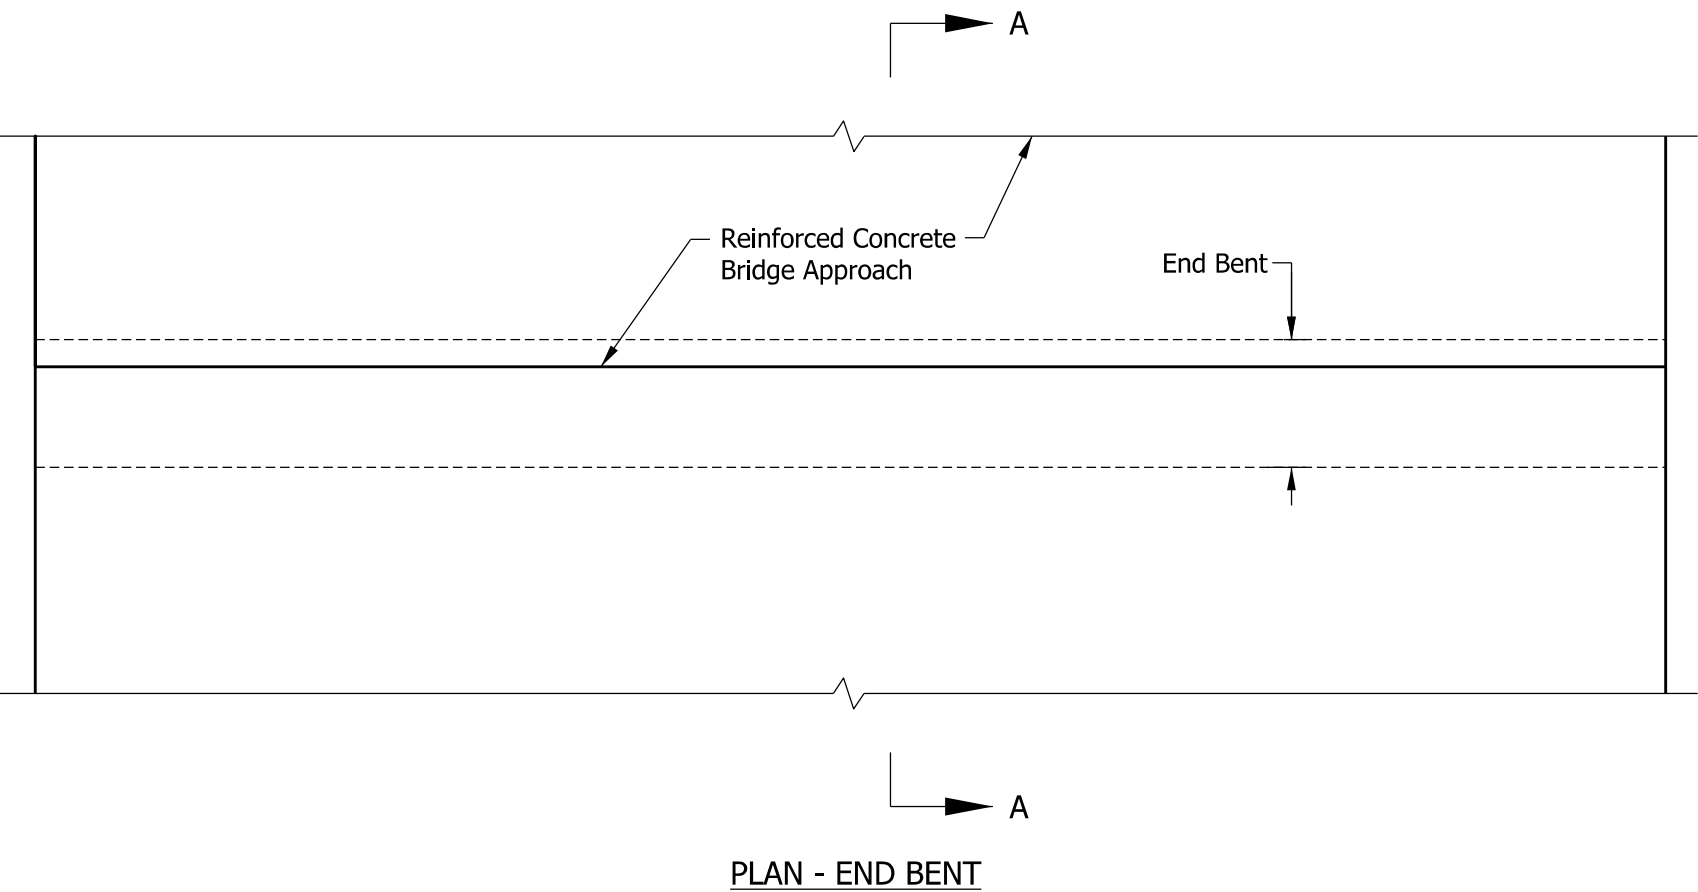

INDIANA DEPARTMENT OF TRANSPORTATION		
BACKFILL PLACEMENT BEHIND END BENT REINFORCED-CONCRETE SLAB BRIDGE		
SEPTEMBER 2004		
STANDARD DRAWING NO. E 211-BFIL-05		
	DETAILS PLACED IN THIS FORMAT	09/04/12
	/s/ <i>Richard L. VanCleave</i>	09/04/12
	SUPERVISOR, ROADWAY STANDARDS	DATE
	/s/ <i>Mark A. Miller</i>	09/04/12
	CHIEF ENGINEER	DATE