


TABLE CWGS-1	
A	GUARDRAIL TRANSITION
< 25'	Type WGB
≥ 25'	Type TGB

NOTES:

1. See Standard Drawing E 601-CWGS-03 for General Notes.

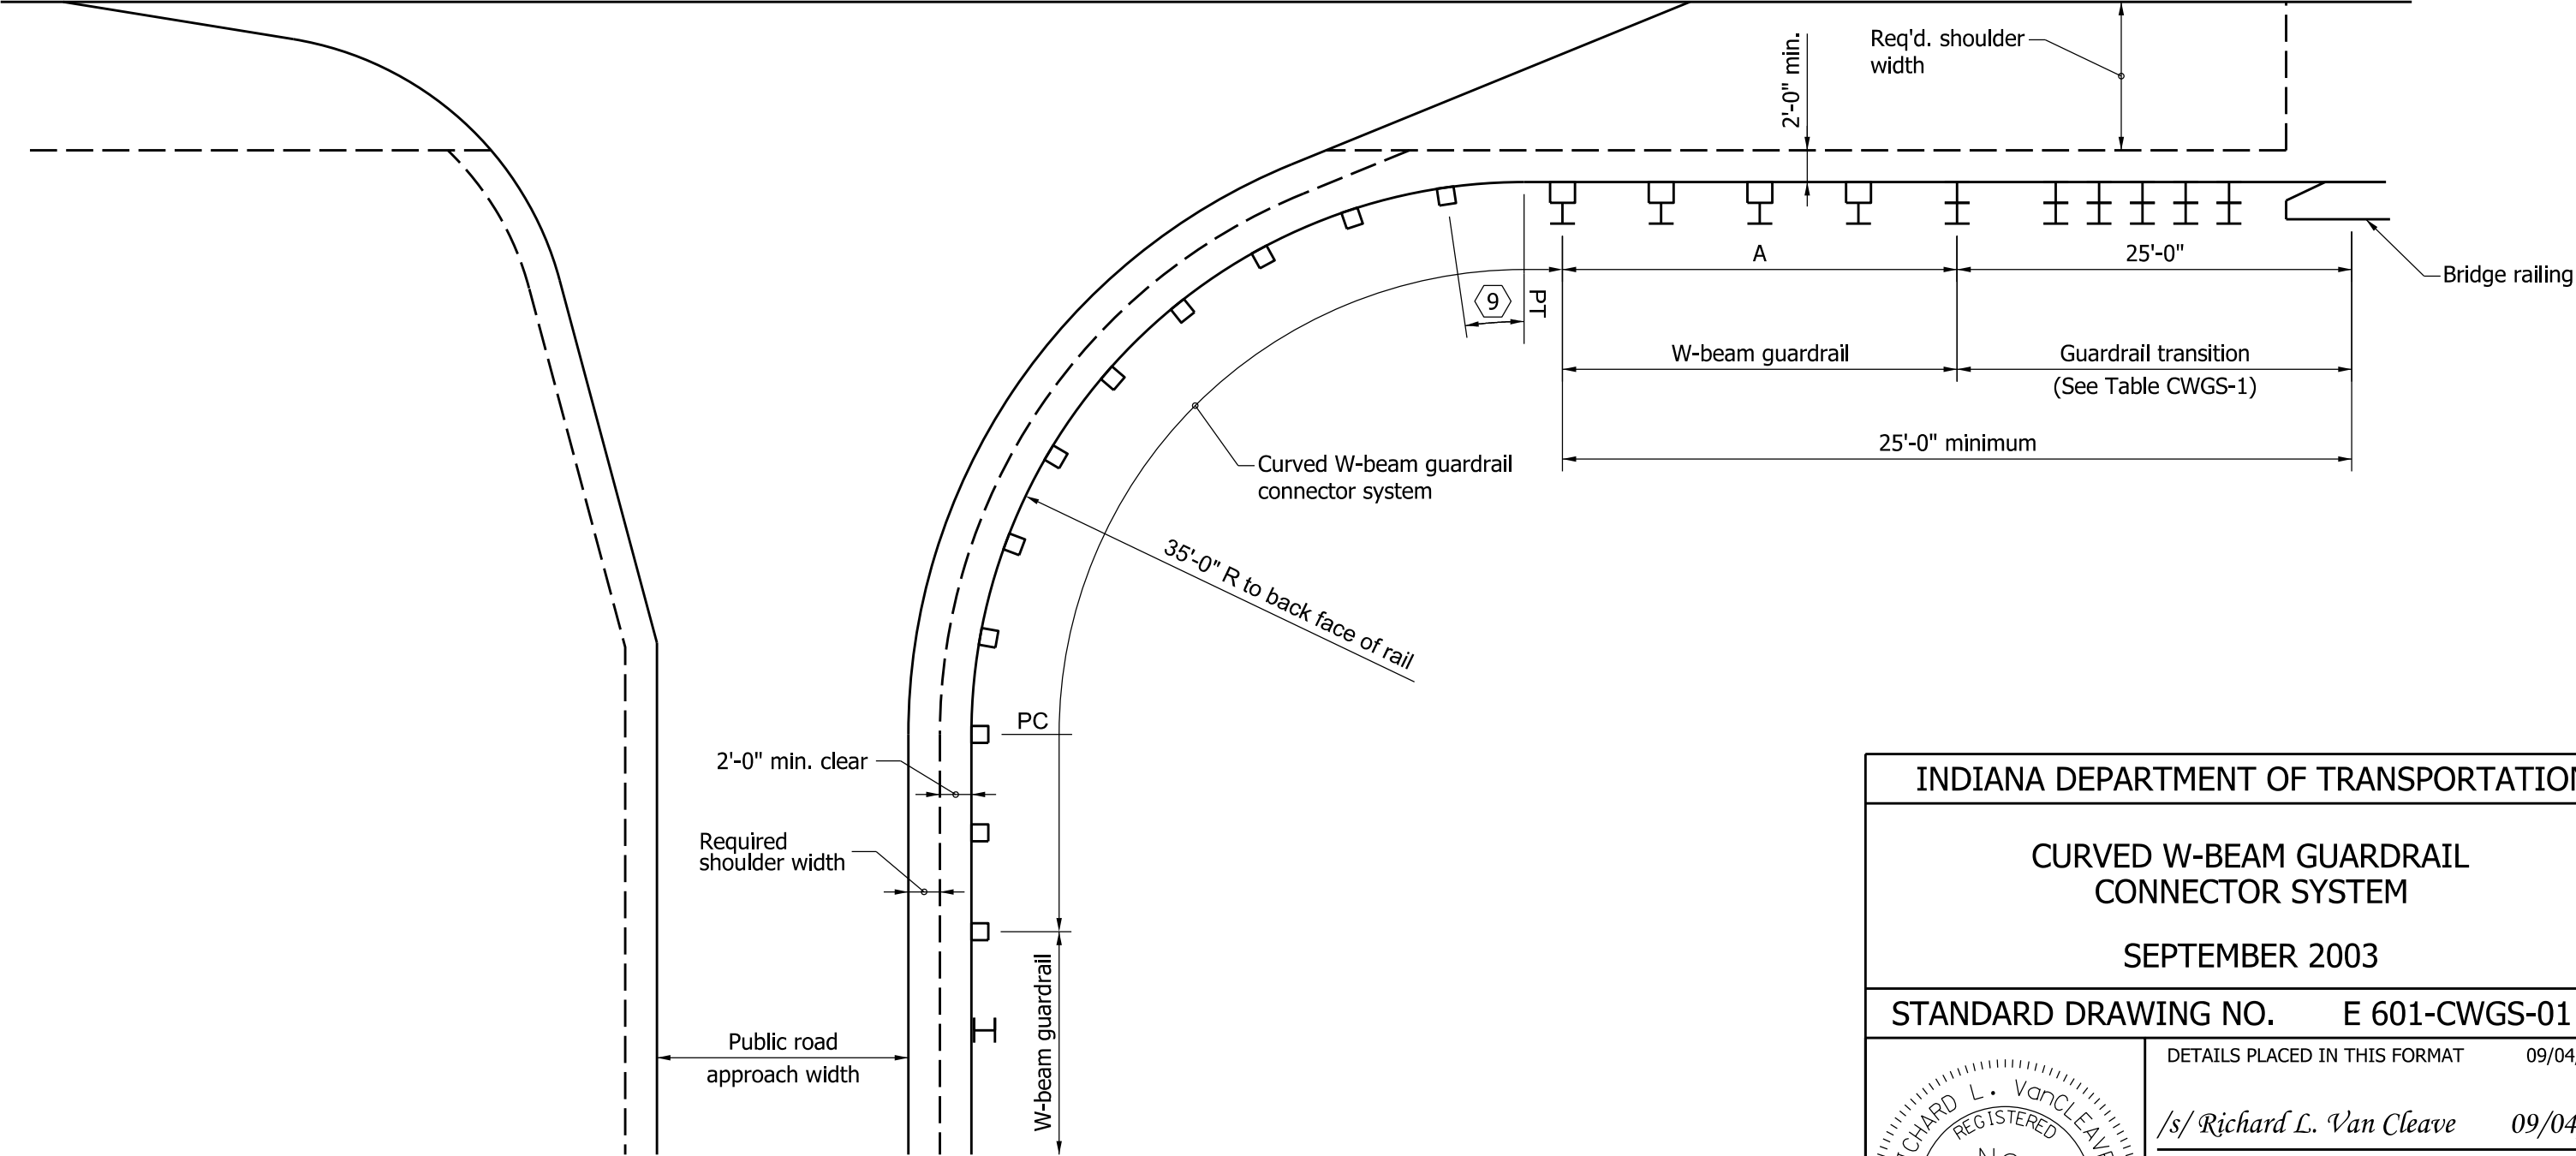

**PUBLIC ROAD APPROACH INSTALLATION
AT BRIDGE END**

INDIANA DEPARTMENT OF TRANSPORTATION	
CURVED W-BEAM GUARDRAIL CONNECTOR SYSTEM	
SEPTEMBER 2003	
STANDARD DRAWING NO. E 601-CWGS-01	
	DETAILS PLACED IN THIS FORMAT 09/04/12
	/s/ <i>Richard L. VanCleave</i> 09/04/12
	SUPERVISOR, ROADWAY STANDARDS DATE
	/s/ <i>Mark A. Miller</i> 09/04/12
CHIEF ENGINEER	DATE