


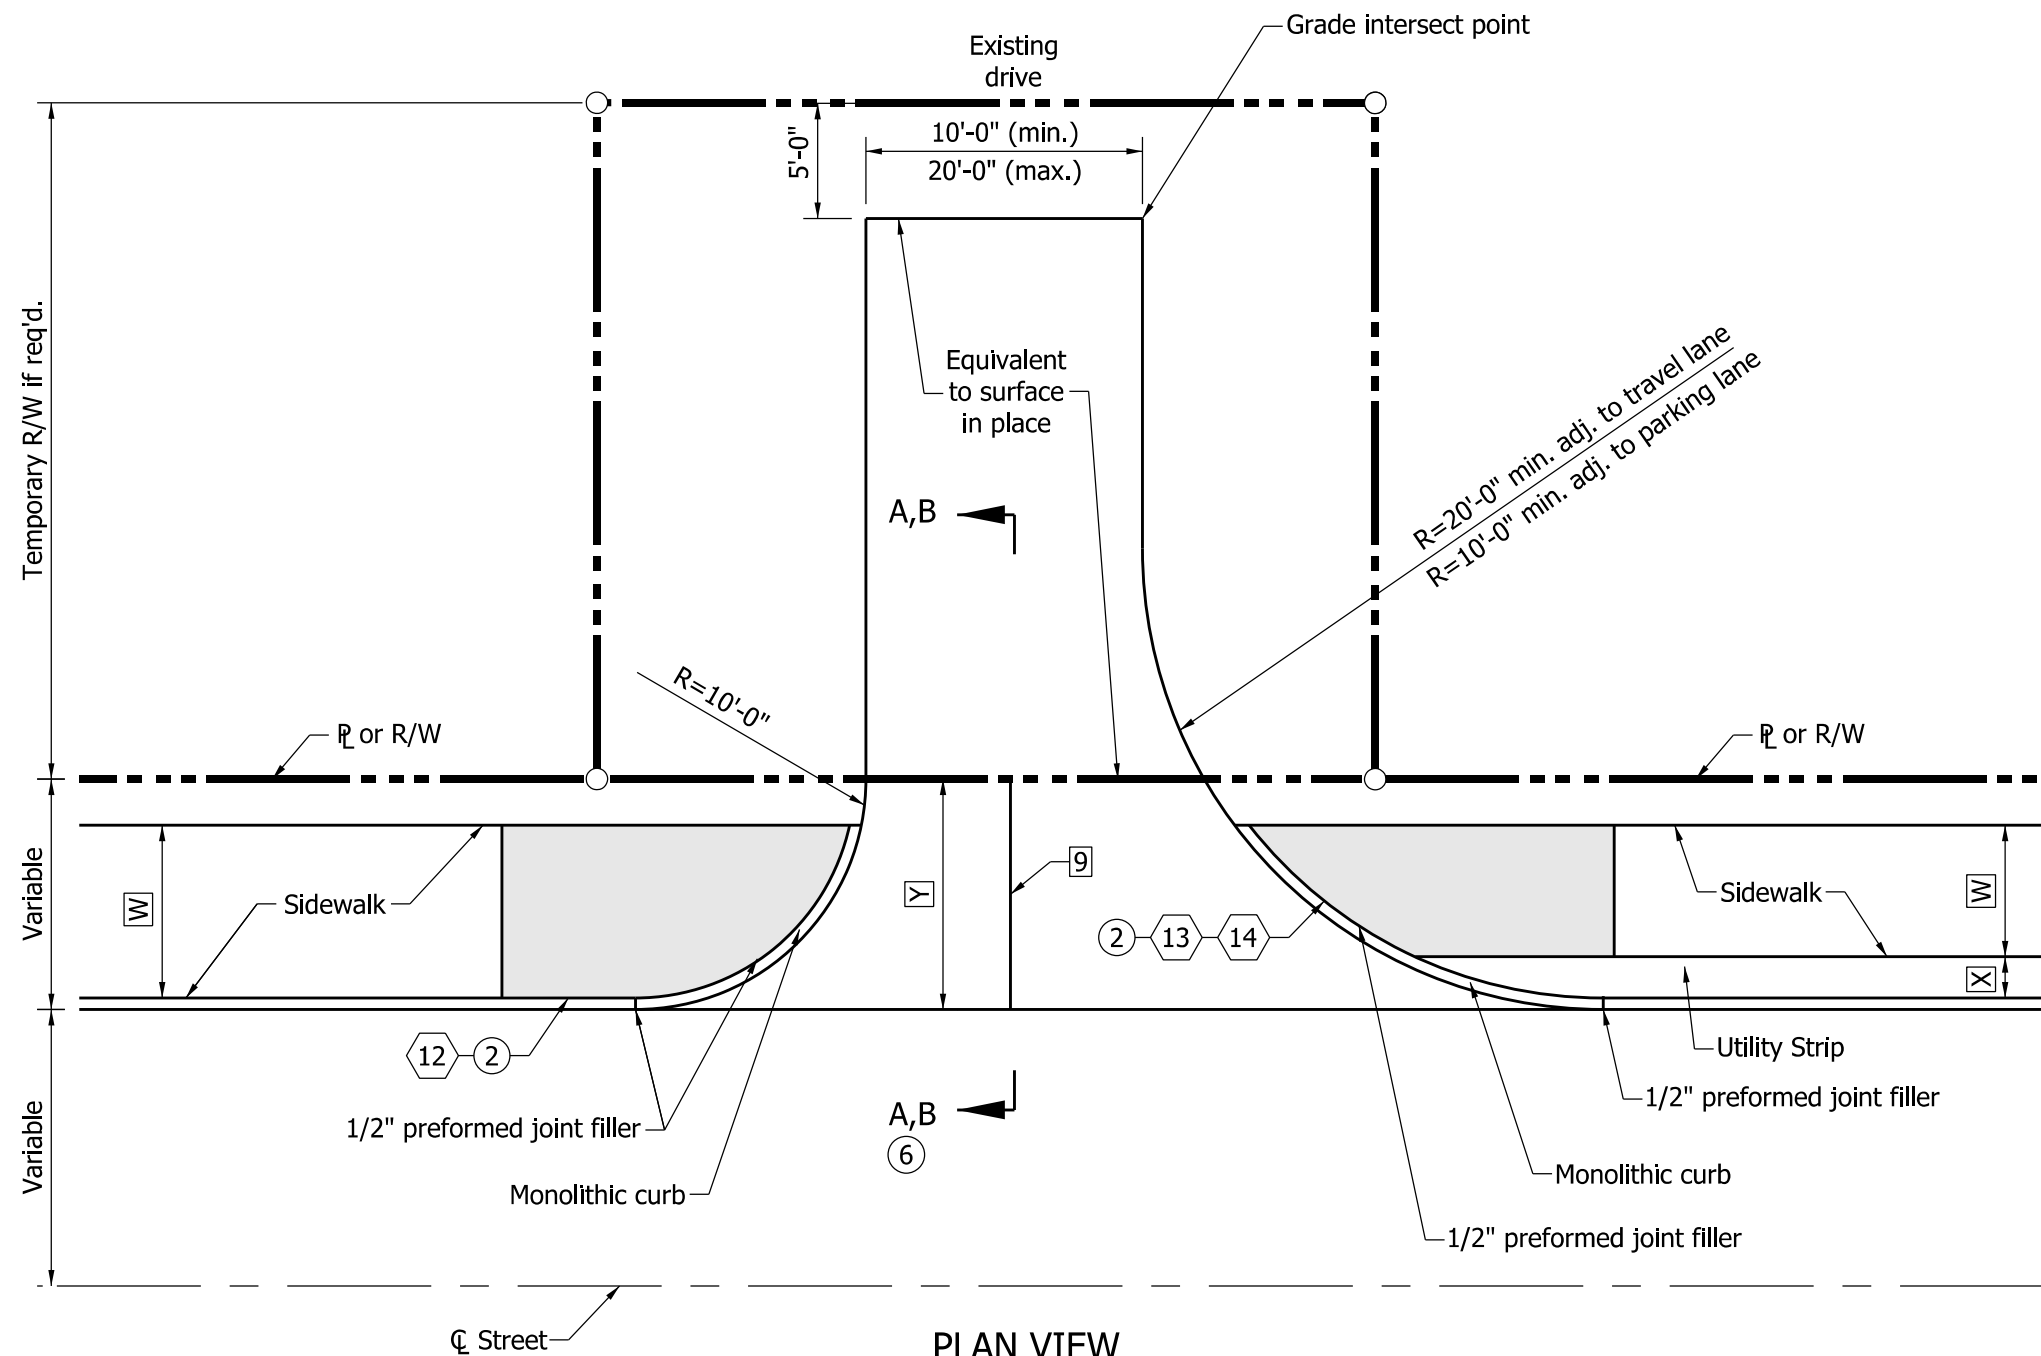

## NOTES:

- See Standard Drawing E 610-DRIV-13 for General Notes and additional Legend.
- See Standard Drawings E 604-SDWK-01 or E 604-SDWK-02 for sidewalk elevation transition details.
- See Standard Drawings E 610-DRIV-03 for concrete curb and gutter connection detail.
- See Standard Drawings E 610-DRIV-07 for PCCP joint placement detail.
- Pavement shall be PCCP for Approaches, 6 in., on subgrade treatment Type IIIA.
- See Standard Drawing E 610-DRIV-08 for sections A-A and B-B.
- See Standard Drawing E 503-CCPJ-02 for longitudinal joint details.

## LEGEND


- W = Width of sidewalk
- X = Distance between back face of curb to sidewalk.
- Y = Distance from front face of curb to  $\bar{R}$  or R/W.
- █ = Sidewalk elevation transition.

INDIANA DEPARTMENT OF TRANSPORTATION

CLASS I DRIVE

SEPTEMBER 2012

STANDARD DRAWING NO. E 610-DRIV-01

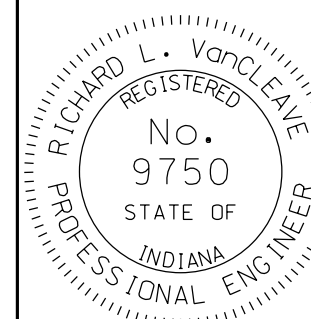

/s/ Richard L. VanCleave 09/04/12

SUPERVISOR, ROADWAY STANDARDS DATE

/s/ Mark A. Miller 09/04/12

CHIEF ENGINEER DATE