


**NOTES:**

1. This configuration shall be used where W-beam guardrail is specified as the bridge-approach guardrail, and is connected to the bridge railing with guardrail transition type TGB. It shall be typical for all four corners.

②  $L_w$  = length shown on plans of W-beam guardrail at 6'-3" post spacing. ft.

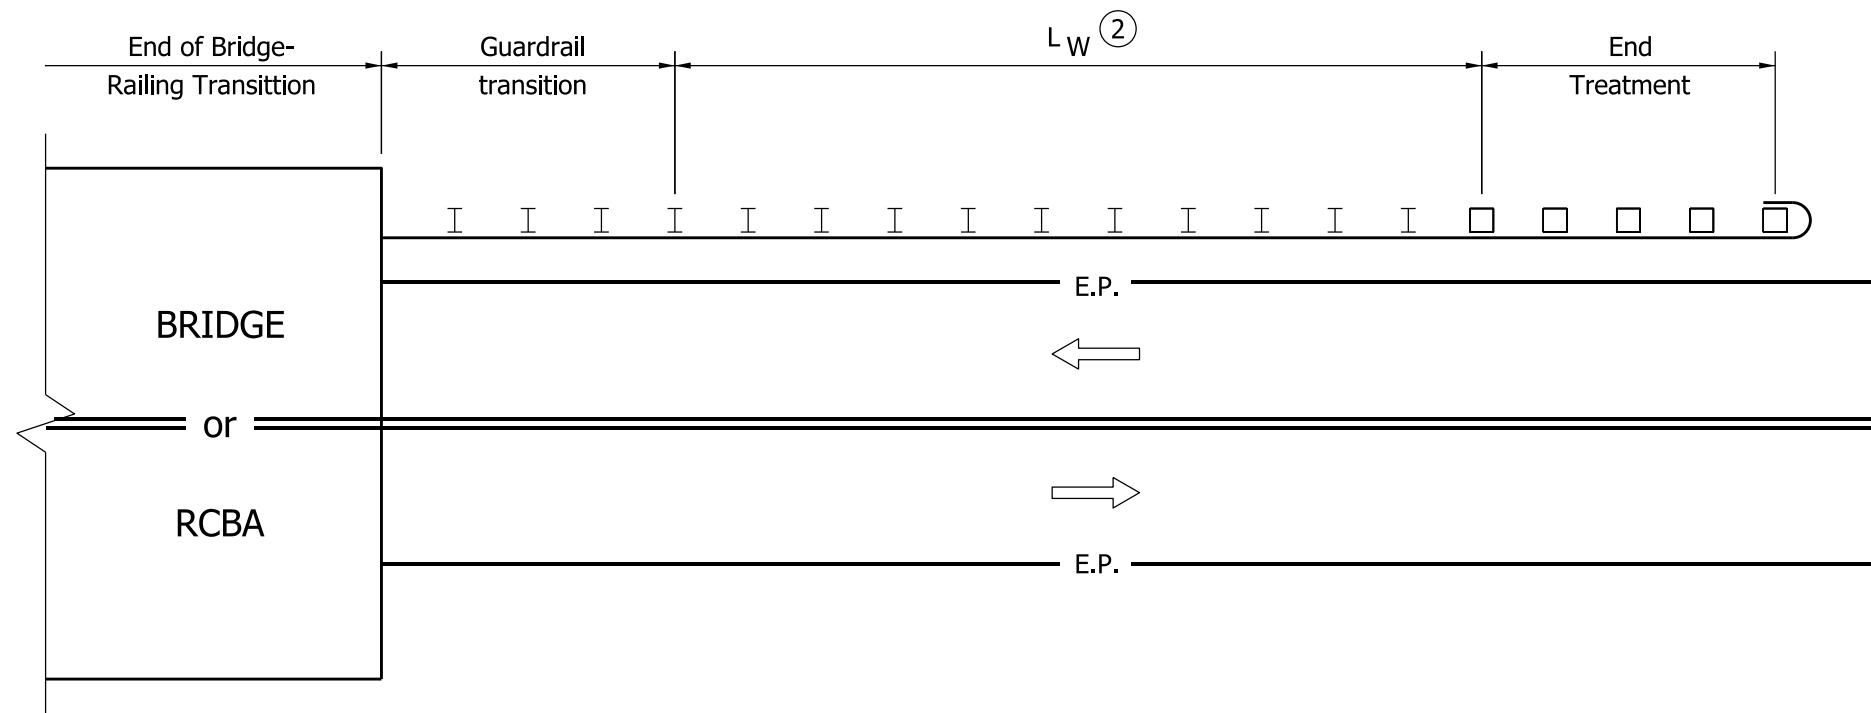

INDIANA DEPARTMENT OF TRANSPORTATION		
BRIDGE-APPROACH GUARDRAIL 2-LANE 2-WAY ROADWAY SEPTEMBER 2011		
STANDARD DRAWING NO.		E 601-GRBA-01
	/s/ <i>Richard L. VanCleave</i>	09/01/11
	DESIGN STANDARDS ENGINEER	DATE
	/s/ <i>Mark A. Miller</i>	09/01/11
	CHIEF HIGHWAY ENGINEER	DATE
DESIGN STANDARDS ENGINEER		