
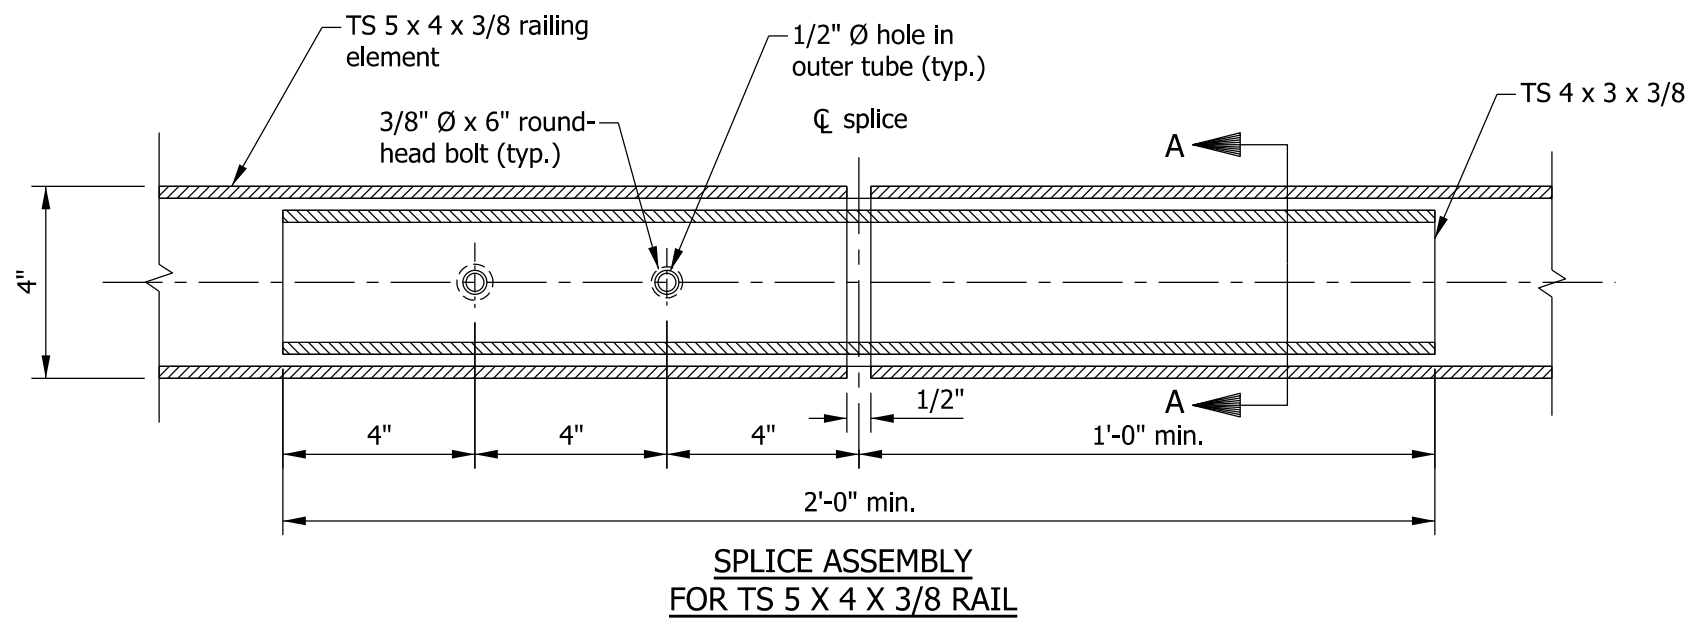
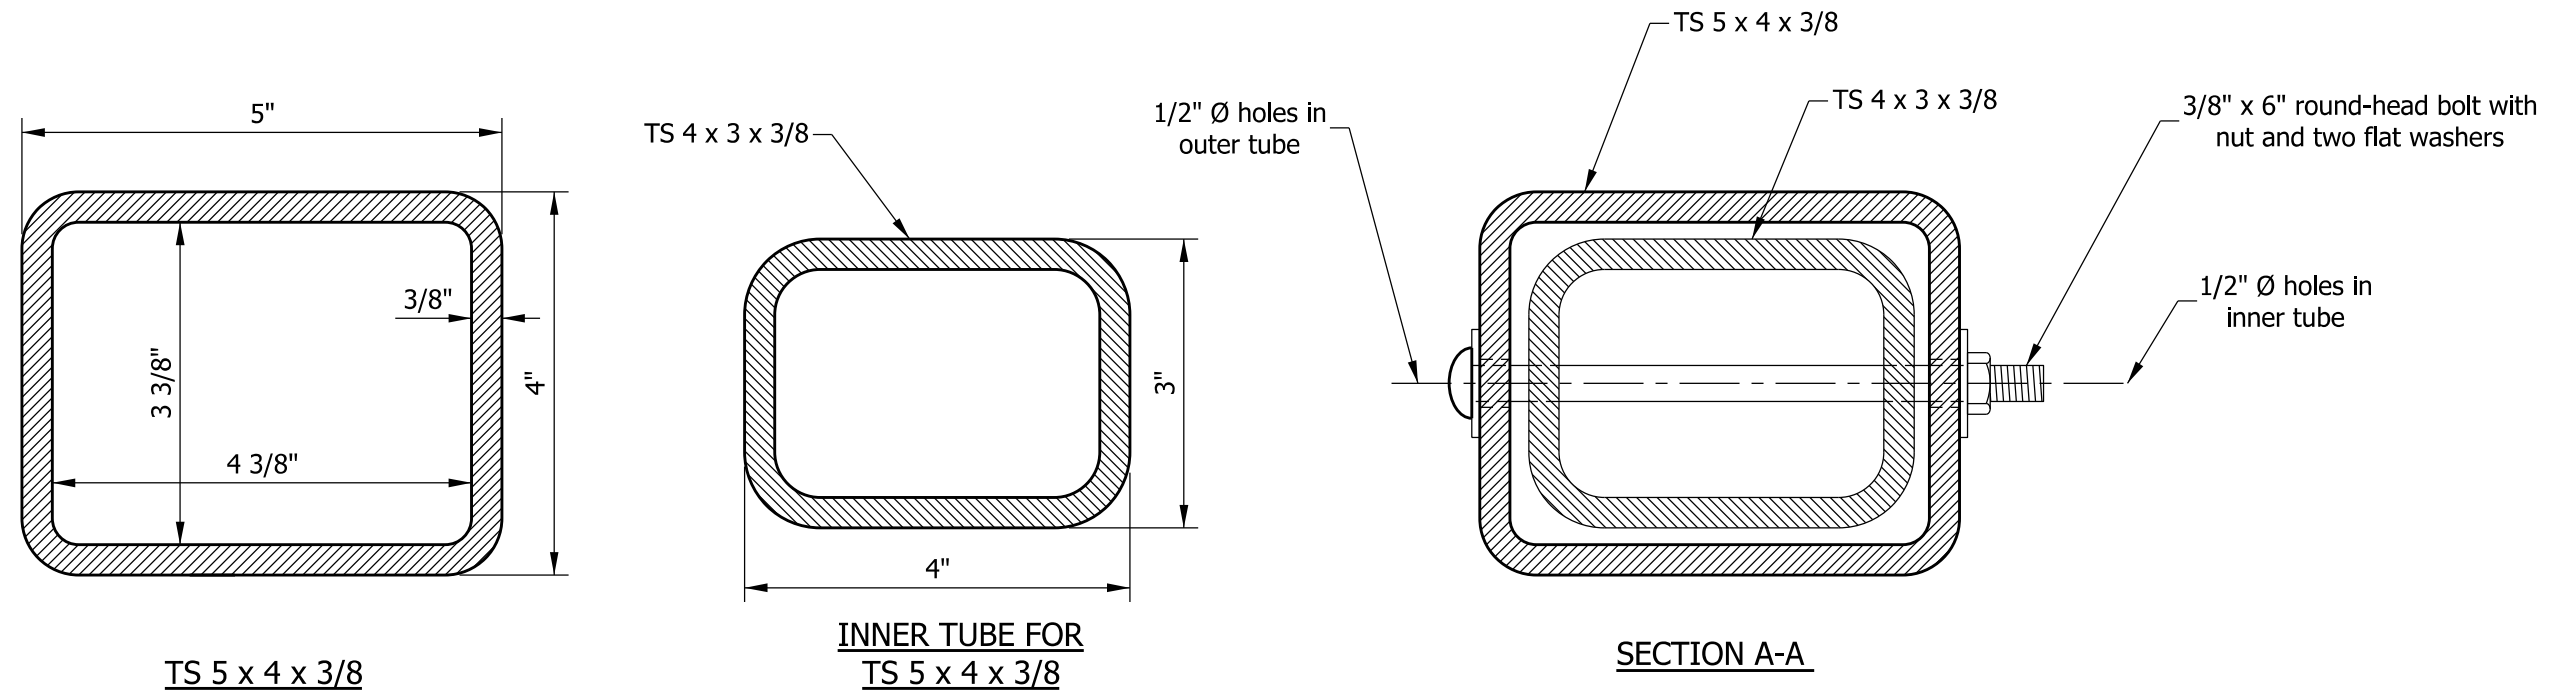


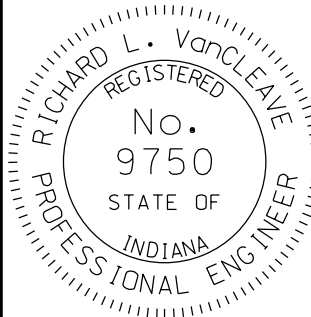

INDIANA DEPARTMENT OF TRANSPORTATION		
RAILING, TF-2 RAIL SPLICE DETAILS SEPTEMBER 2012		
STANDARD DRAWING NO.		E 706-BRTF-02
	/s/ <i>Richard L. VanCleave</i>	09/04/12
	SUPERVISOR, ROADWAY STANDARDS	DATE
	/s/ <i>Mark A. Miller</i>	09/04/12
	CHIEF ENGINEER	DATE