


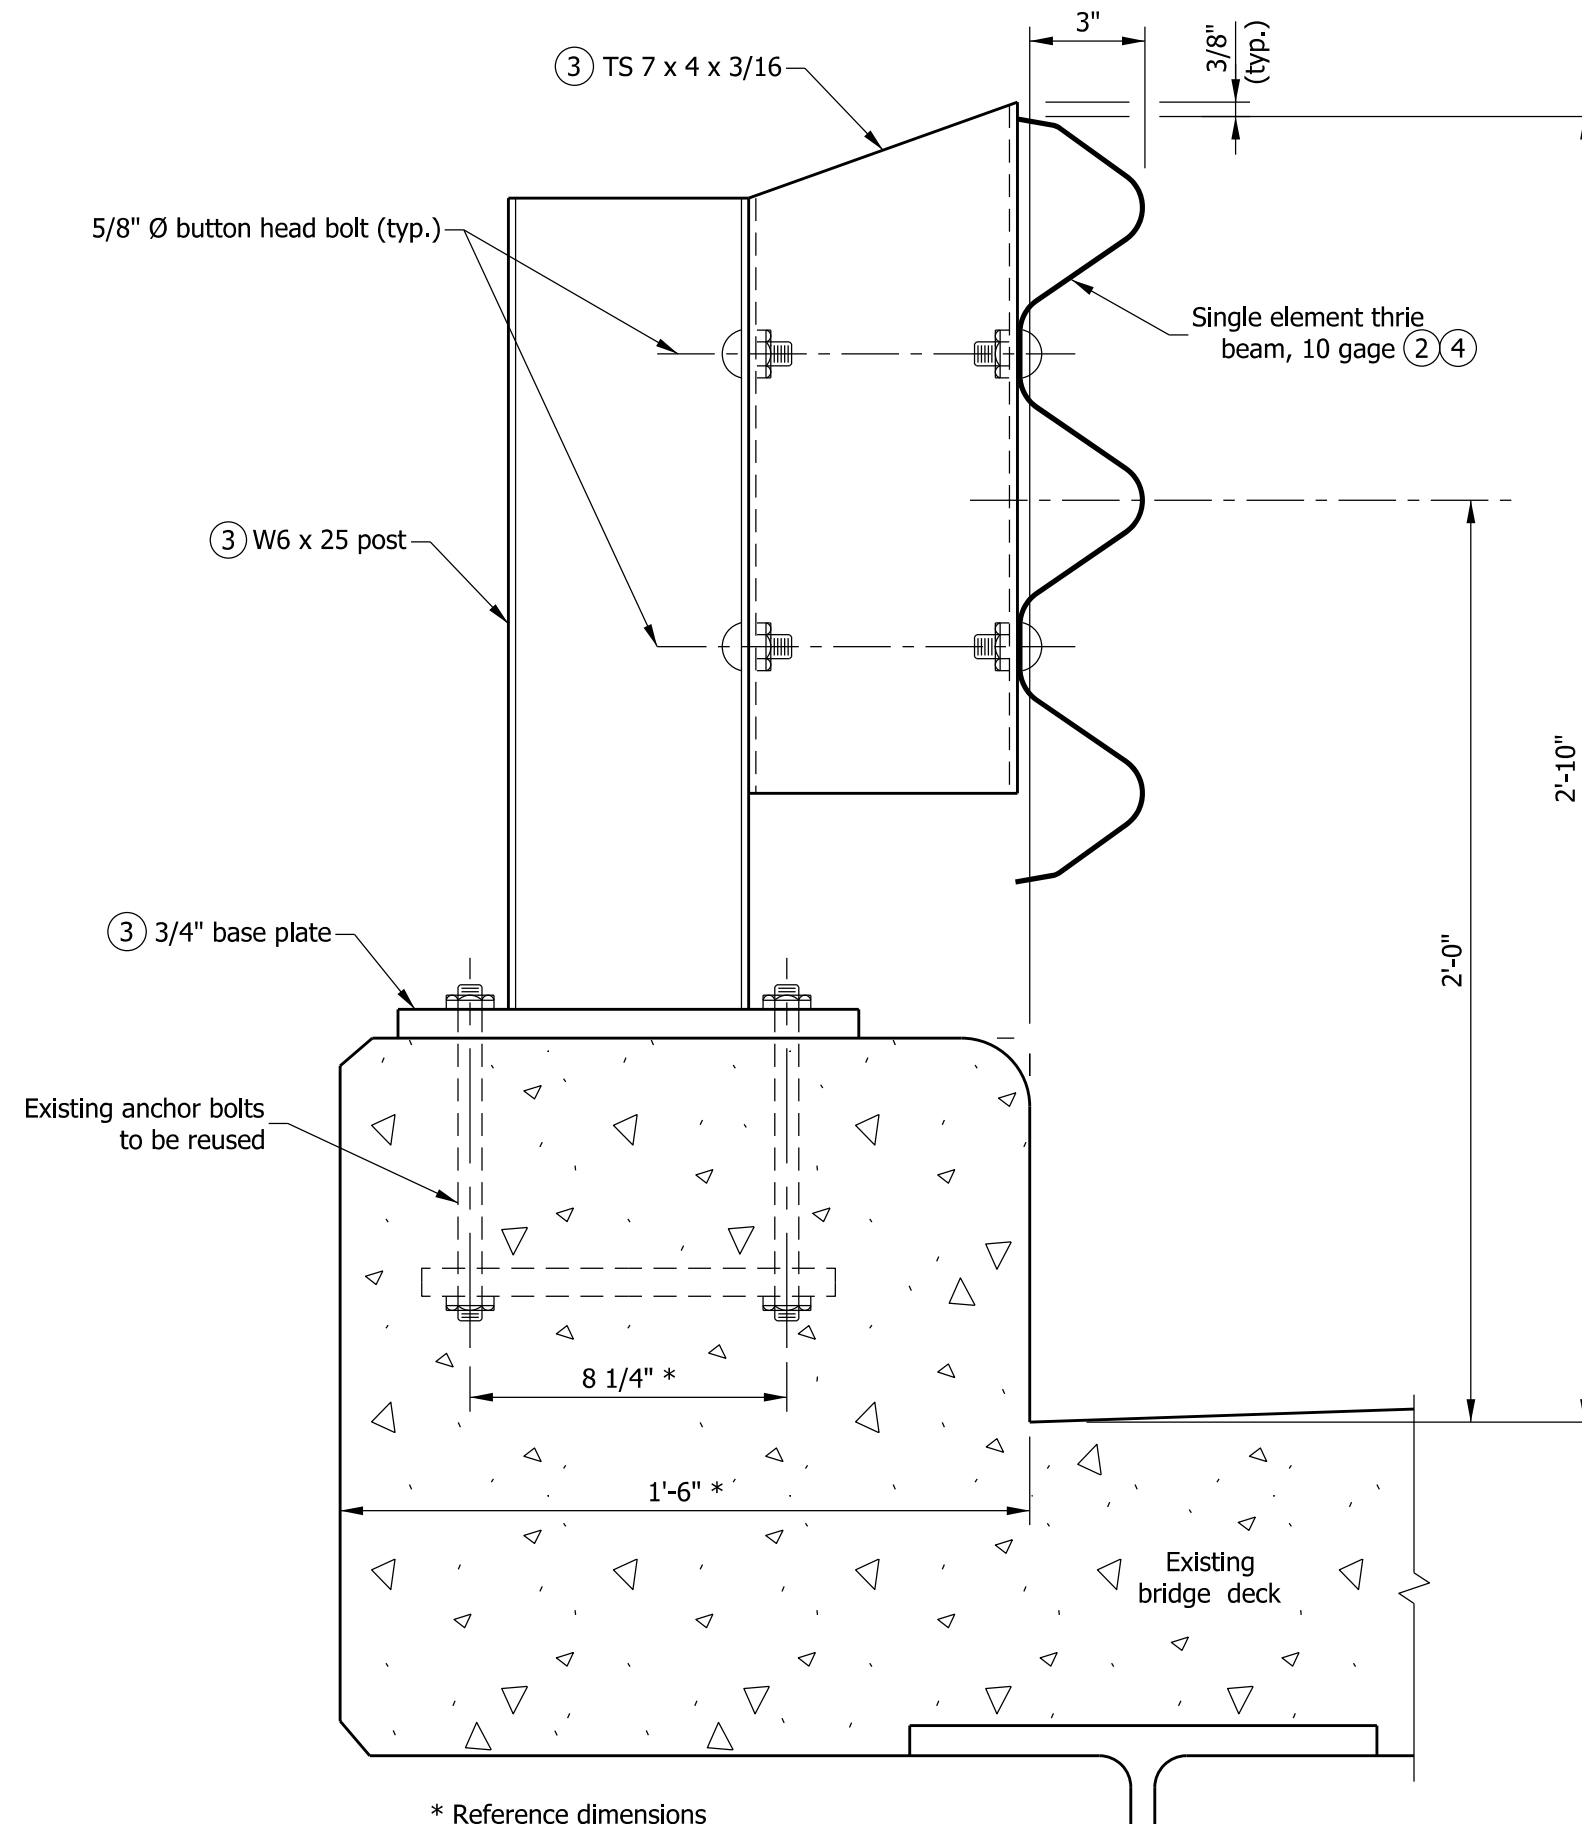

SECTION A-A

NOTES


1. See Standard Drawing E 706-BRTR-01 for plan view.
- (2) See Standard Drawing E 601-TBGC-01 for thrie beam section.
- (3) See Standard Drawing E 706-BRTR-03 for post, blockout, and base plate details.
- (4) See Standard Drawing E 706-BRTR-04 for thrie beam bridge railing elements.

INDIANA DEPARTMENT OF TRANSPORTATION

RETROFIT THRIE BEAM
BRIDGE RAILING TR

SEPTEMBER 2012

STANDARD DRAWING NO. E 706-BRTR-02

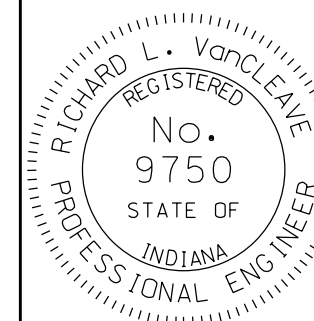

/s/ Richard L. VanCleave 09/04/12
SUPERVISOR, ROADWAY STANDARDS DATE

/s/ Mark A. Miller 09/04/12
CHIEF ENGINEER DATE