


THRIE BEAM ELEVATION

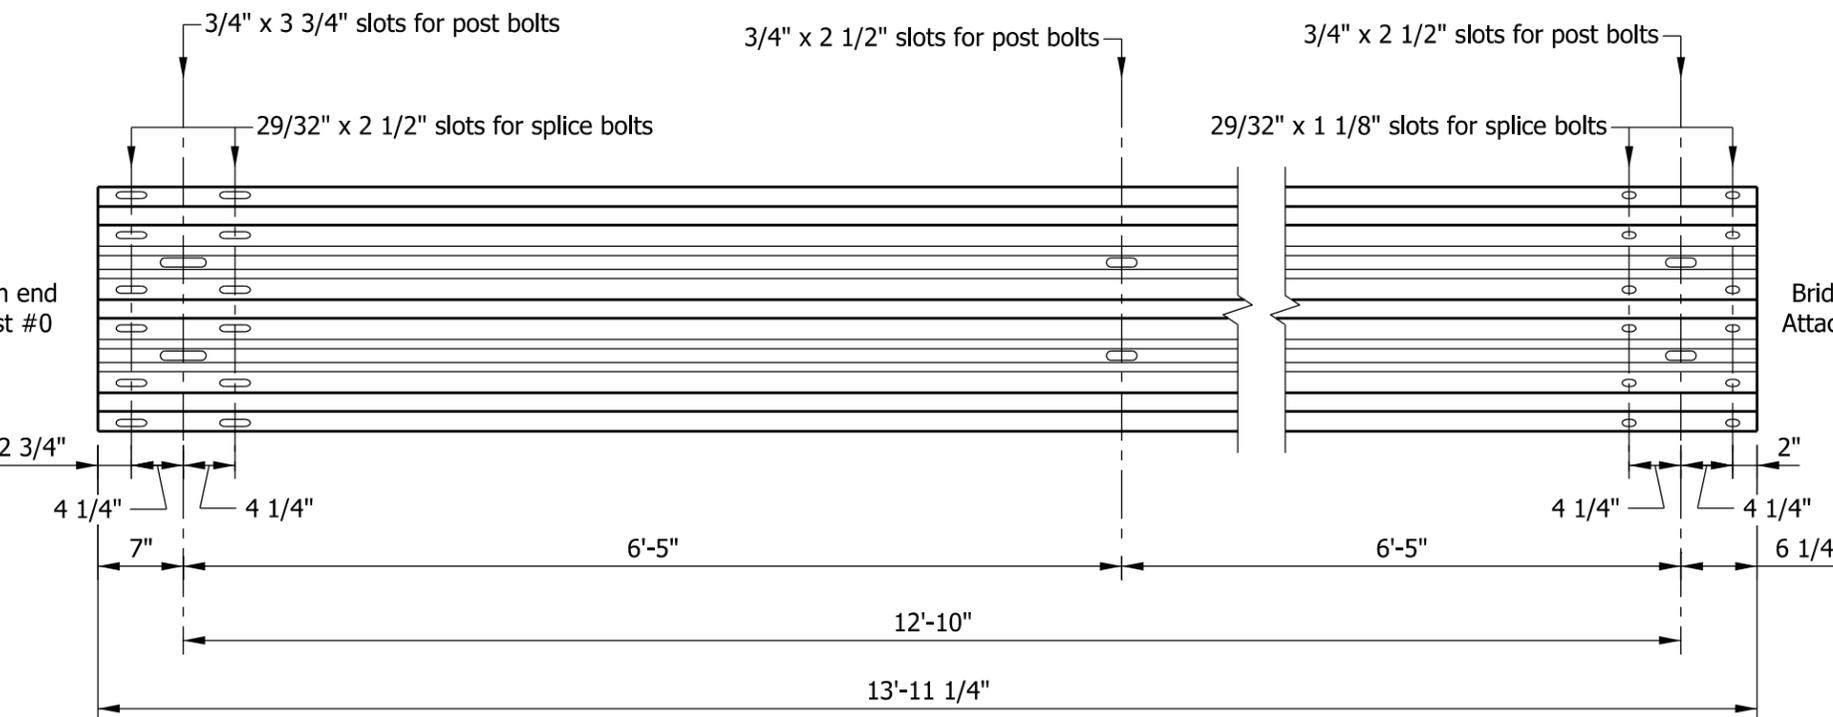

THRIE BEAM EXPANSION ELEMENT ELEVATION

NOTES

- 1 See Standard Drawing E 706-BRTR-01 for post locations.

INDIANA DEPARTMENT OF TRANSPORTATION	
RETROFIT THRIE BEAM BRIDGE RAILING TR COMPONENTS SEPTEMBER 2012	
STANDARD DRAWING NO. E 706-BRTR-04	
	<i>/s/ Richard L. VanCleave</i> 09/04/12 SUPERVISOR, ROADWAY STANDARDS DATE
	<i>/s/ Mark A. Miller</i> 09/04/12 CHIEF ENGINEER DATE