


NOTES

- ① See Standard Drawing E 706-MSRW-10 for reinforcing-bar diagrams and General Notes .
- ② See Standard Drawing E 706-BRSF-01 for concrete railing type FC details.
- ③ Construction joint type A. See Standard Drawing E 702-CJTA-01 for details.

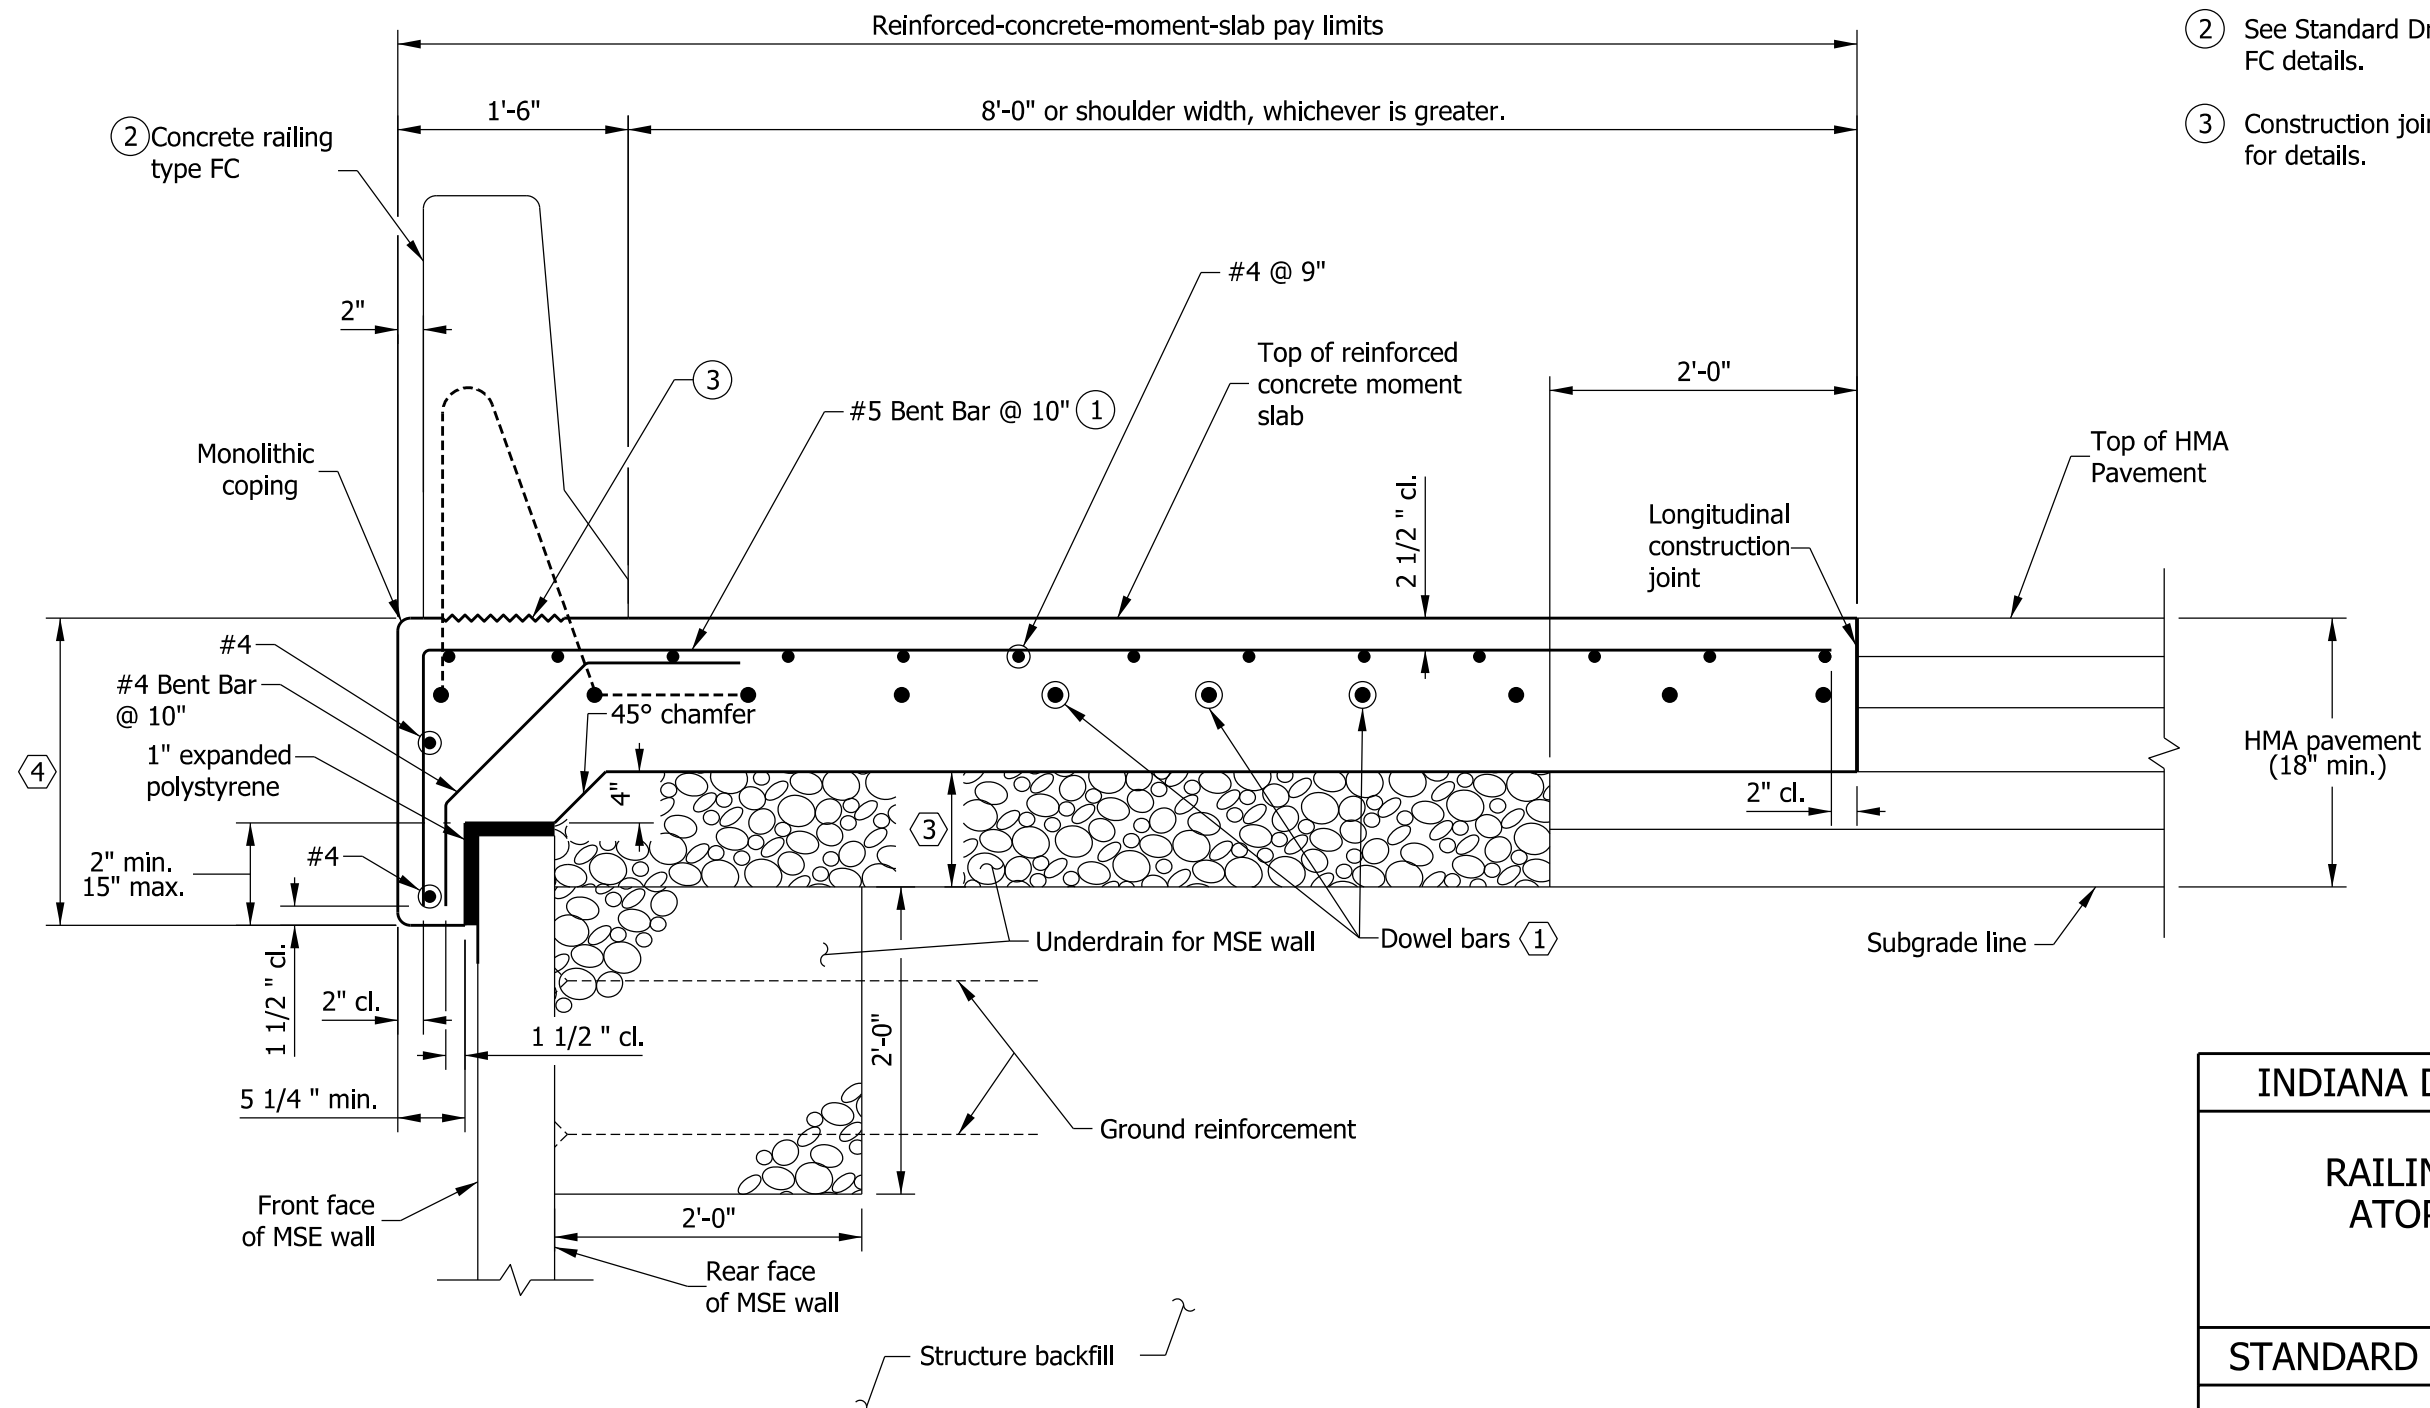


INDIANA DEPARTMENT OF TRANSPORTATION

RAILING TYPE FC AND MOMENT SLAB ATOP MSE WALL - HMA PAVEMENT

SEPTEMBER 2012

STANDARD DRAWING NO.	E 706-MSRW-07
----------------------	---------------

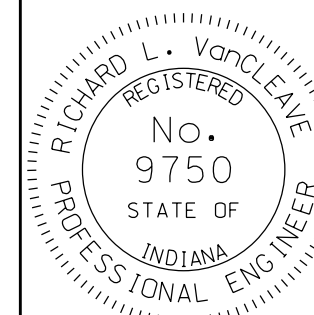

/s/ Richard L. Van Cleave 09/04/12

SUPERVISOR, ROADWAY STANDARDS _____ DATE _____

/s/ Mark A. Miller 09/04/12

CHIEF ENGINEER	DATE
----------------	------