


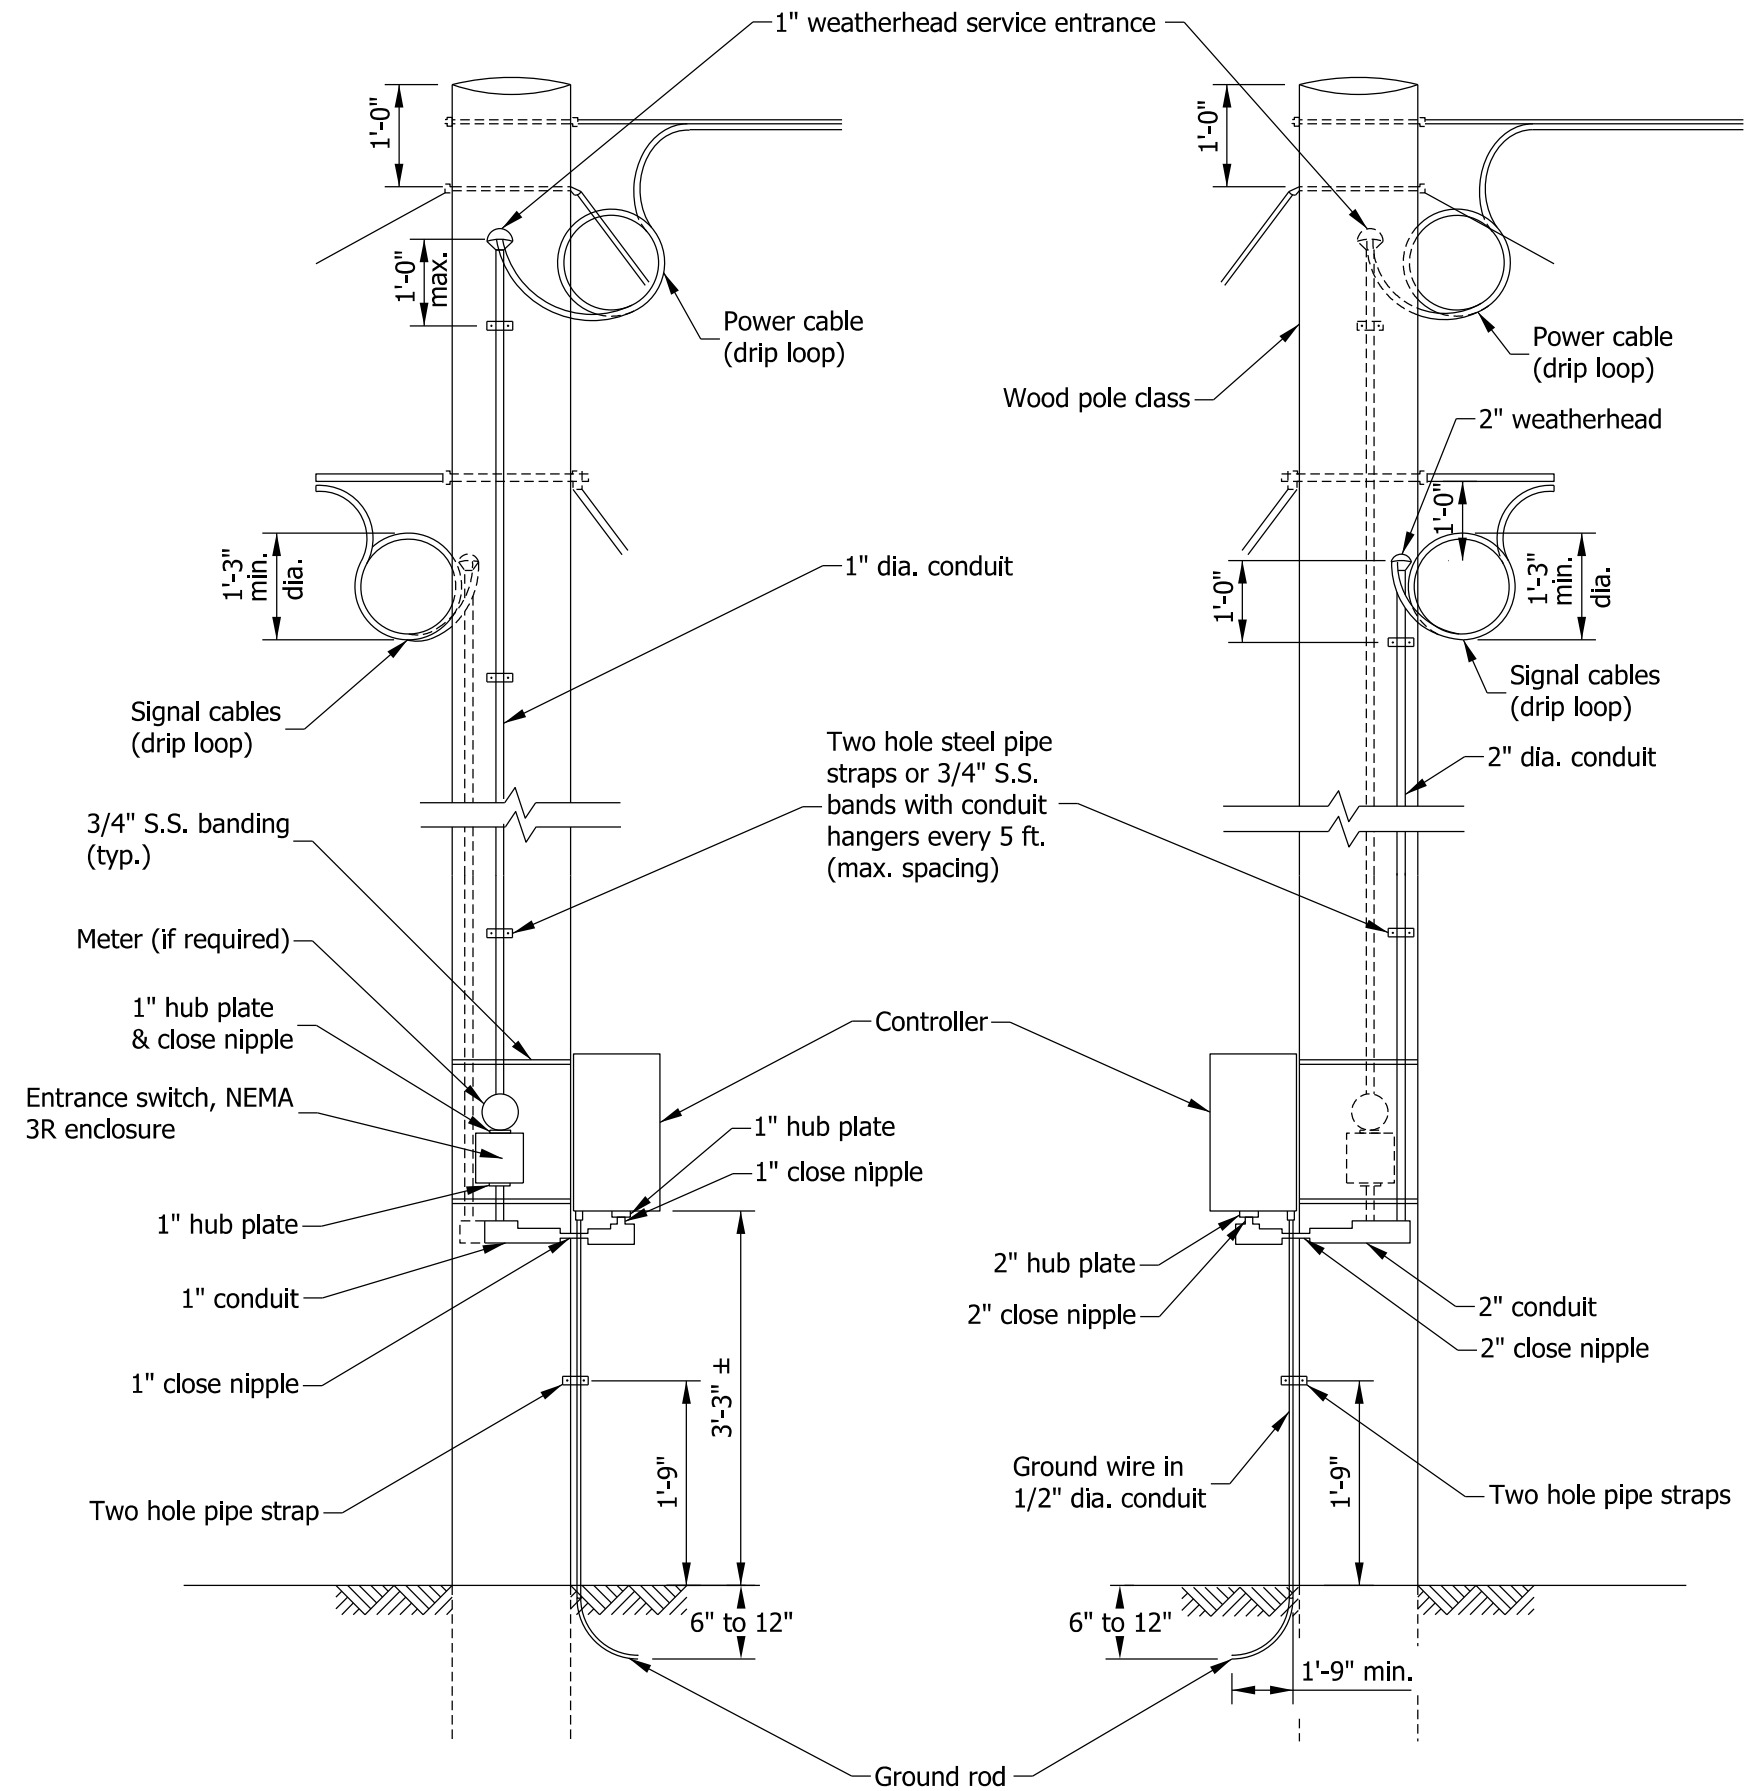

INDIANA DEPARTMENT OF TRANSPORTATION		
SIGNAL SERVICE & CONTROLLER MOUNTED ON WOOD POLE		
SEPTEMBER 2012		
STANDARD DRAWING NO.		E 805-SGCO-01
	/s/ <i>Richard L. VanCleave</i>	09/04/12
	SUPERVISOR, ROADWAY STANDARDS	DATE
	/s/ <i>Mark A. Miller</i>	09/04/12
	CHIEF ENGINEER	DATE