



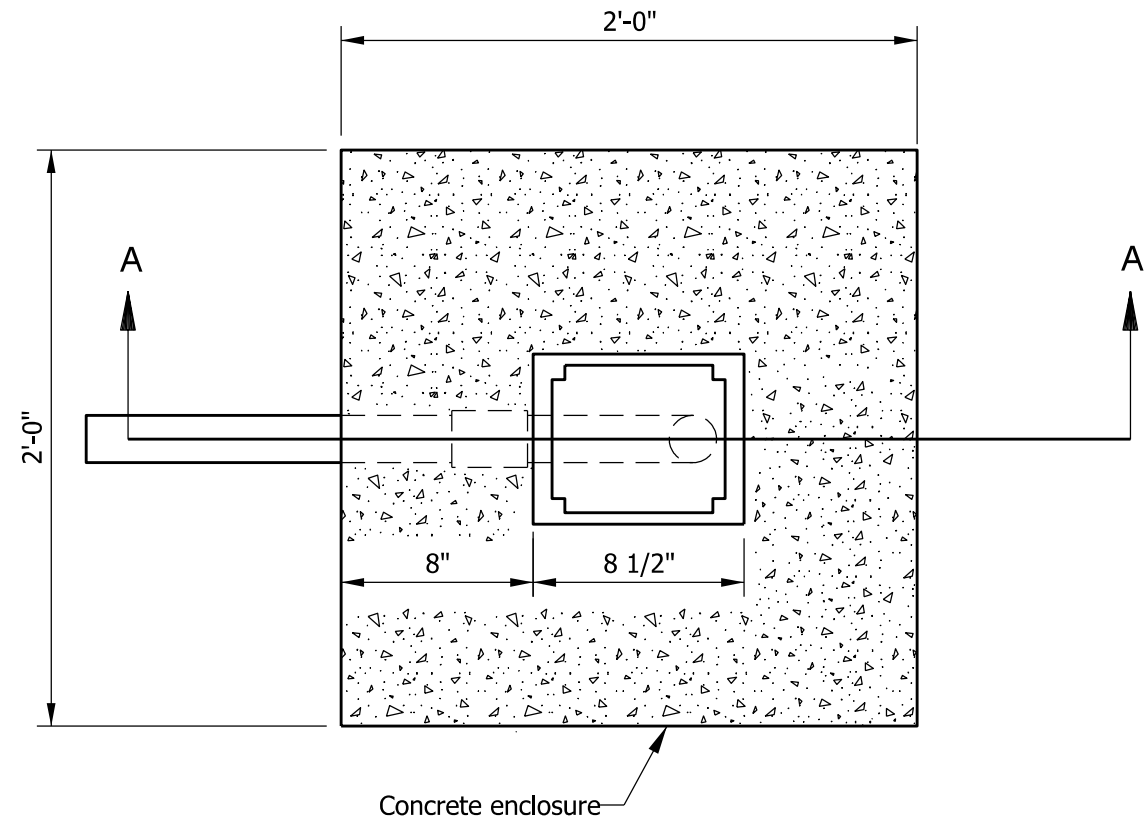


NOTE

- ① See Standard Drawing E 805-SGDH-02 for detector housing detail.

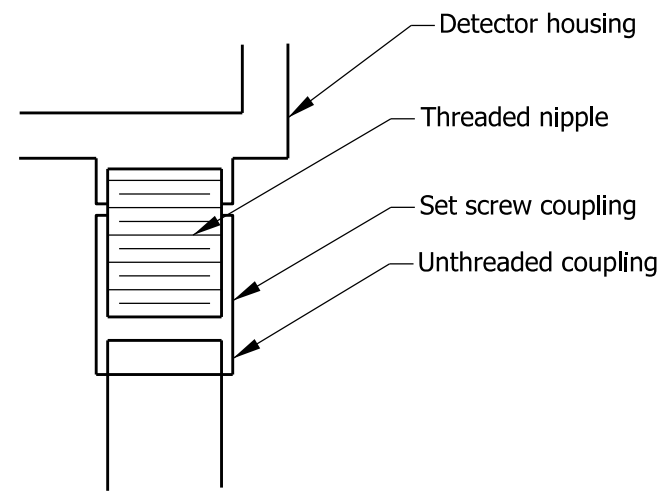

**DETECTOR HOUSING
COUPLING DETAIL**

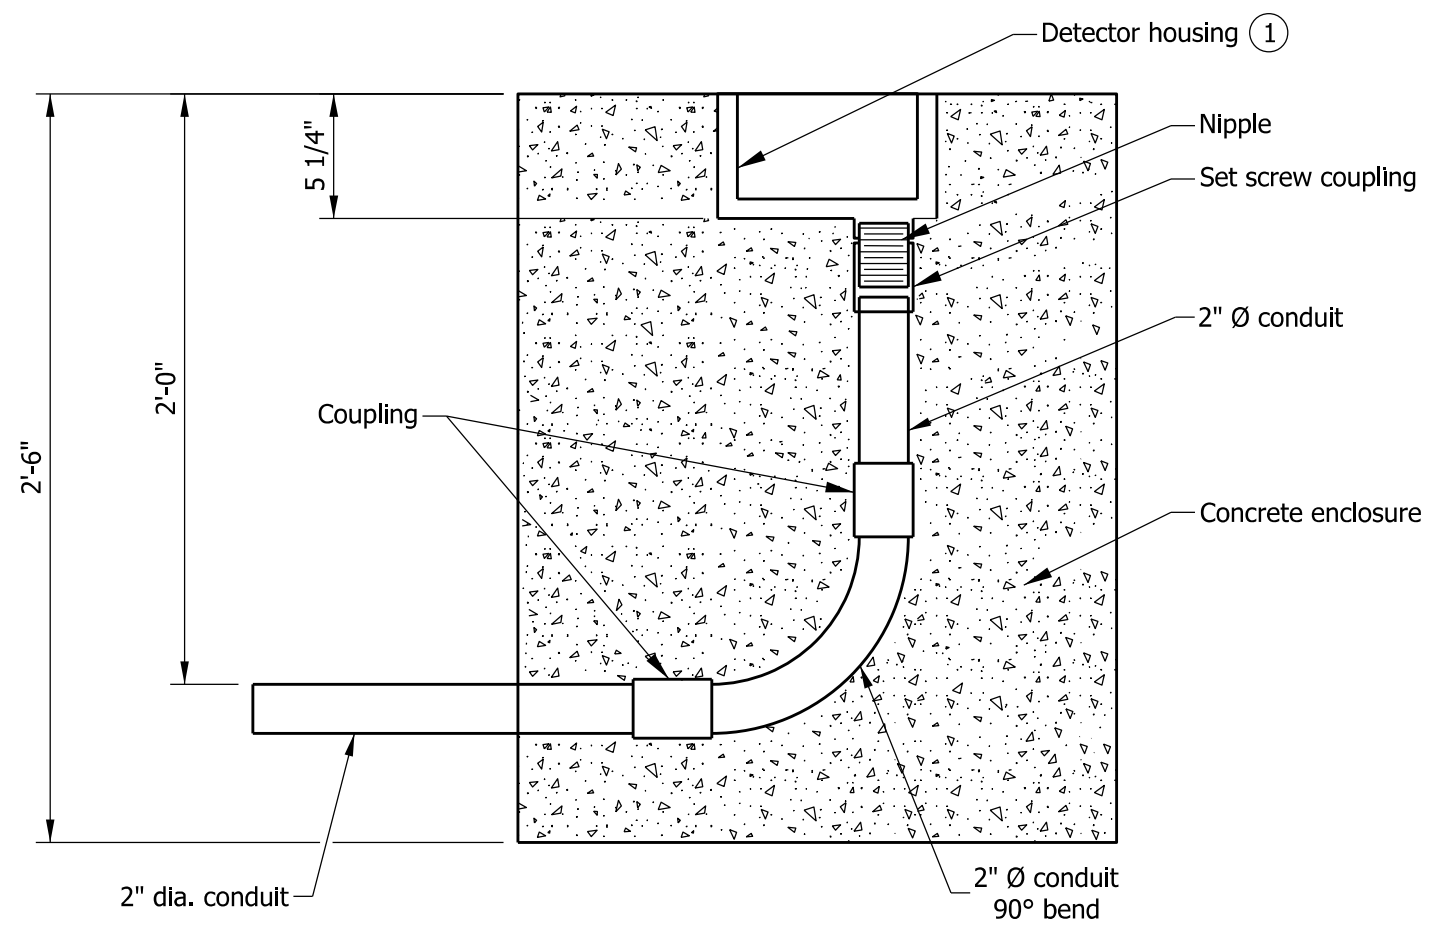

SECTION A-A

INDIANA DEPARTMENT OF TRANSPORTATION		
INSTALLATION DETAIL DETECTOR HOUSING		
SEPTEMBER 2012		
STANDARD DRAWING NO.		E 805-SGDH-01
	/s/ <i>Richard L. VanCleave</i>	09/04/12
	SUPERVISOR, ROADWAY STANDARDS	DATE
	/s/ <i>Mark A. Miller</i>	09/04/12
	CHIEF ENGINEER	DATE