


GENERAL NOTES

- ① This section shall be used when the existing shoulder width is less than 3 ft. or the slope is steeper than 12.5%.
- ② This section shall be used when the existing shoulder slope is flatter than 12.5%.

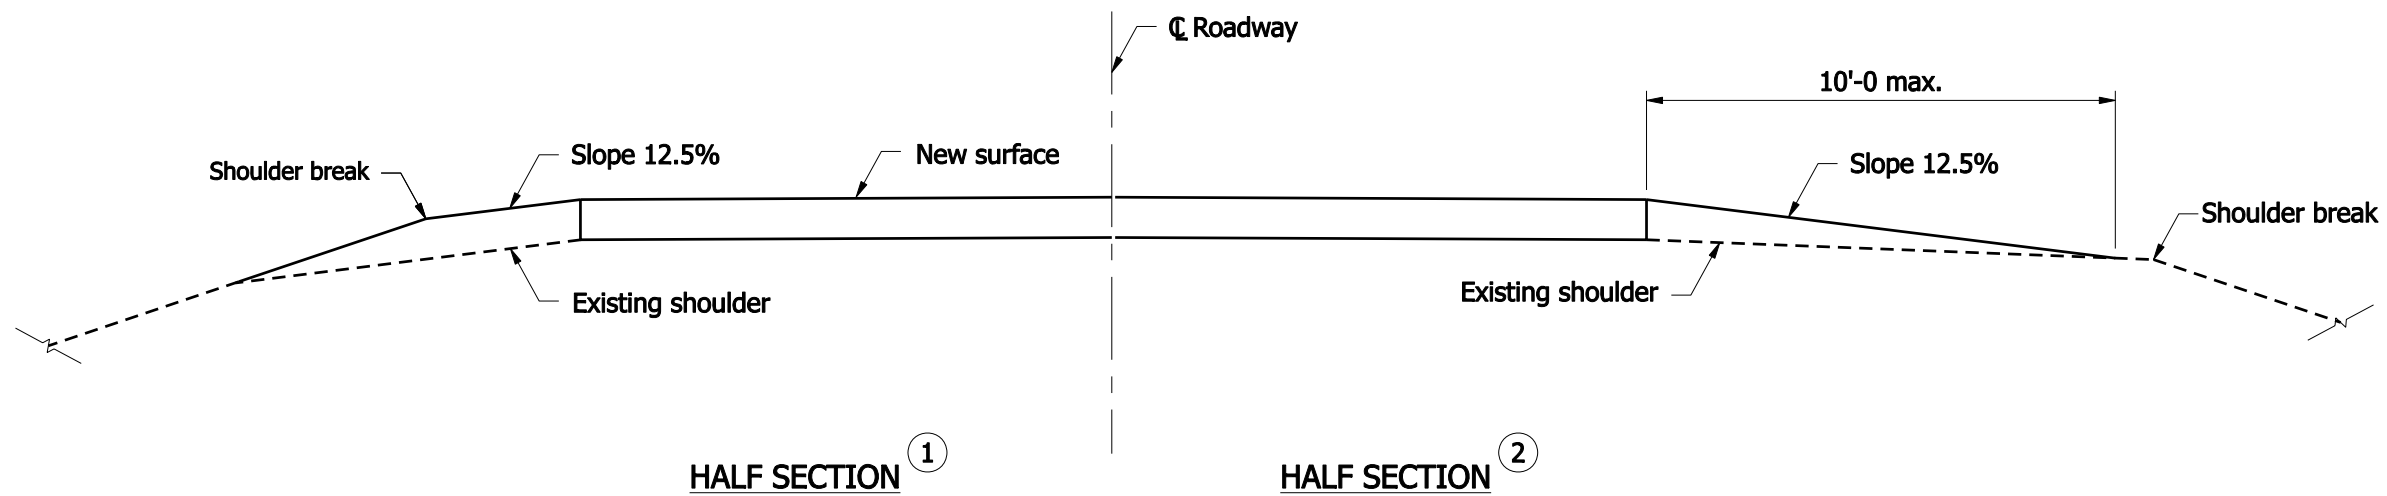


TYPICAL SECTION FOR SHOULDER TREATMENT

INDIANA DEPARTMENT OF TRANSPORTATION

**SHOULDER TREATMENT FOR
RESURFACING WORK**

SEPTEMBER 2007

STANDARD DRAWING NO. E 303-STRW-01

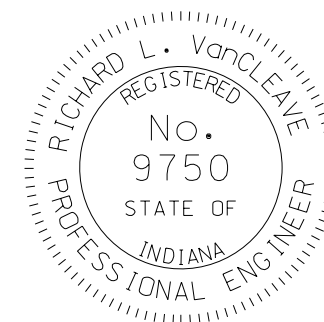

DESIGN STANDARDS ENGINEER

/s/ Richard L. VanCleave 09/04/07
DESIGN STANDARDS ENGINEER DATE

/s/ Mark A. Miller 09/04/07
CHIEF HIGHWAY ENGINEER DATE