

INDEX

SHEET NO.	SUBJECT
1	Index
2	Raised Pavement Markers at Freeway Exit Ramp Gore Area
3	Raised Pavement Markers at Freeway Entrance Ramps
4	Raised Pavement Markers at Freeway Exit Ramps
5	Raised Pavement Markers at Cloverleaf Freeway Exit Ramps
6	Raised Pavement Markers at Cloverleaf Entrance Ramps
7	Raised Pavement Markers for Tapered Freeway Entrance Lanes
8	Raised Pavement Markers at Parallel Freeway Entrance Lanes
9	Placement of Snowplowable Raised Pavement Markers on Non-Freeways

GENERAL NOTES:


1. Raised pavement markers shall be selected from the Department's list of approved Snowplowable Raised Pavement Markers.

INDIANA DEPARTMENT OF TRANSPORTATION

RAISED PAVEMENT MARKERS
DRAWING INDEX AND GENERAL NOTES

SEPTEMBER 2015

STANDARD DRAWING NO. E 808-MKRM-01

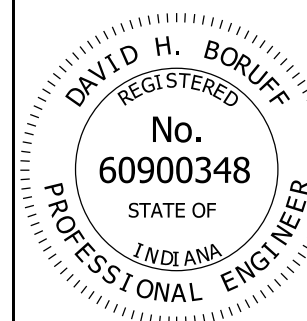


/s/ David H. Boruff 02/27/15
DESIGN STANDARDS ENGINEER DATE

/s/ Mark A. Miller 03/02/15
CHIEF ENGINEER DATE



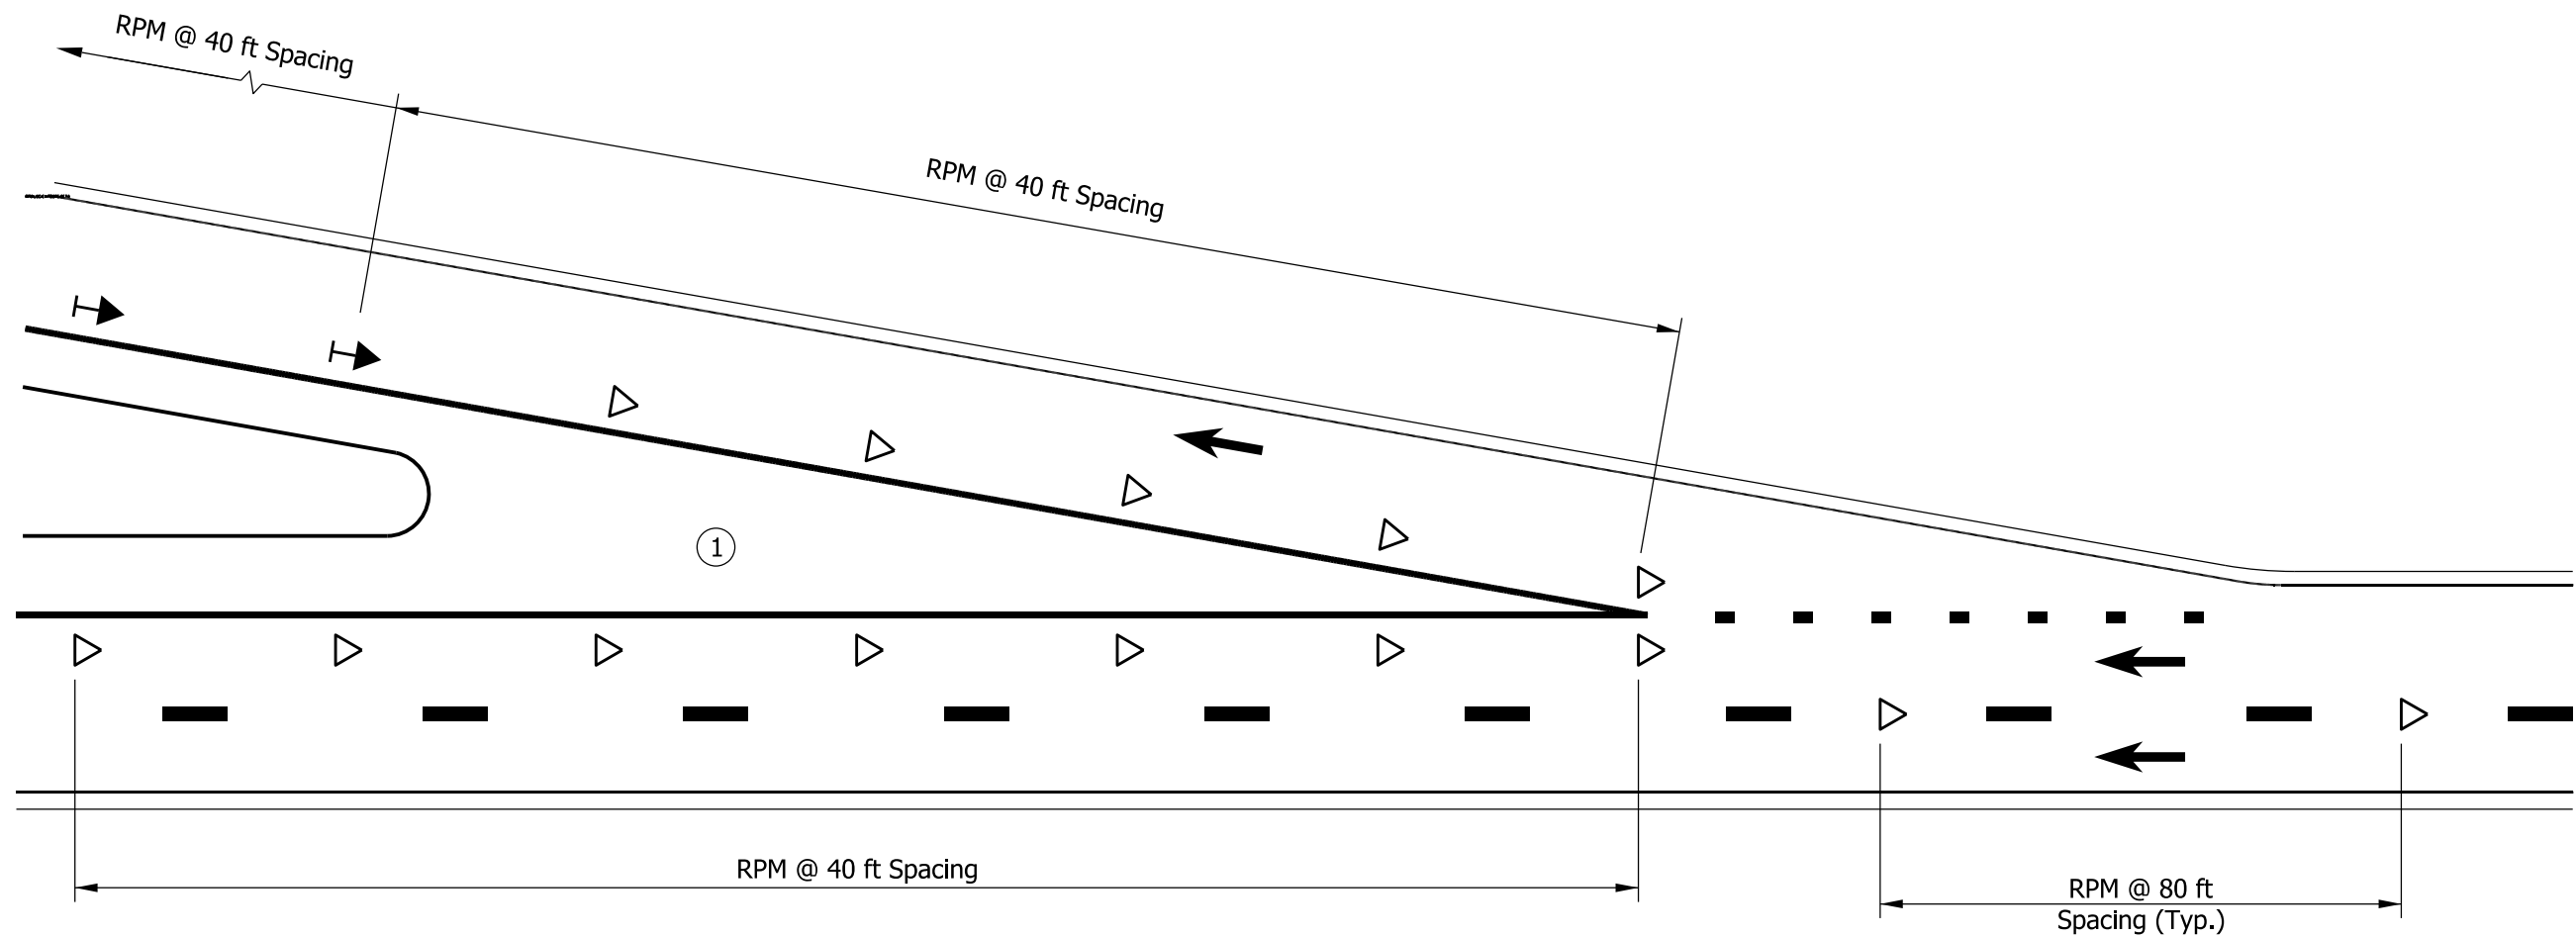

NOTES:

① See Standard Drawing 808-DLIM-03 for chevron marking details.



TYPICAL EXIT RAMP SHOWING LOCATIONS OF RAISED PAVEMENT MARKERS (GORE AREA)

LEGEND


-  One-way White R.P.M.
-  Two-way Yellow/Red R.P.M.
-  Broken Line
-  Dotted Line

INDIANA DEPARTMENT OF TRANSPORTATION

RAISED PAVEMENT MARKERS AT
FREEWAY EXIT RAMP GORE AREA


SEPTEMBER 2015

STANDARD DRAWING NO. E 808-MKRM-02

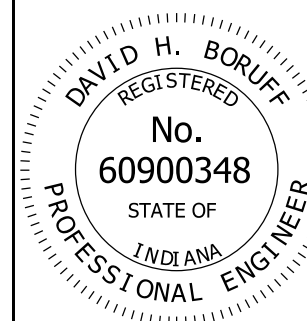

/s/ David H. Boruff 02/27/15
DESIGN STANDARDS ENGINEER DATE

/s/ Mark A. Miller 03/02/15
CHIEF ENGINEER DATE

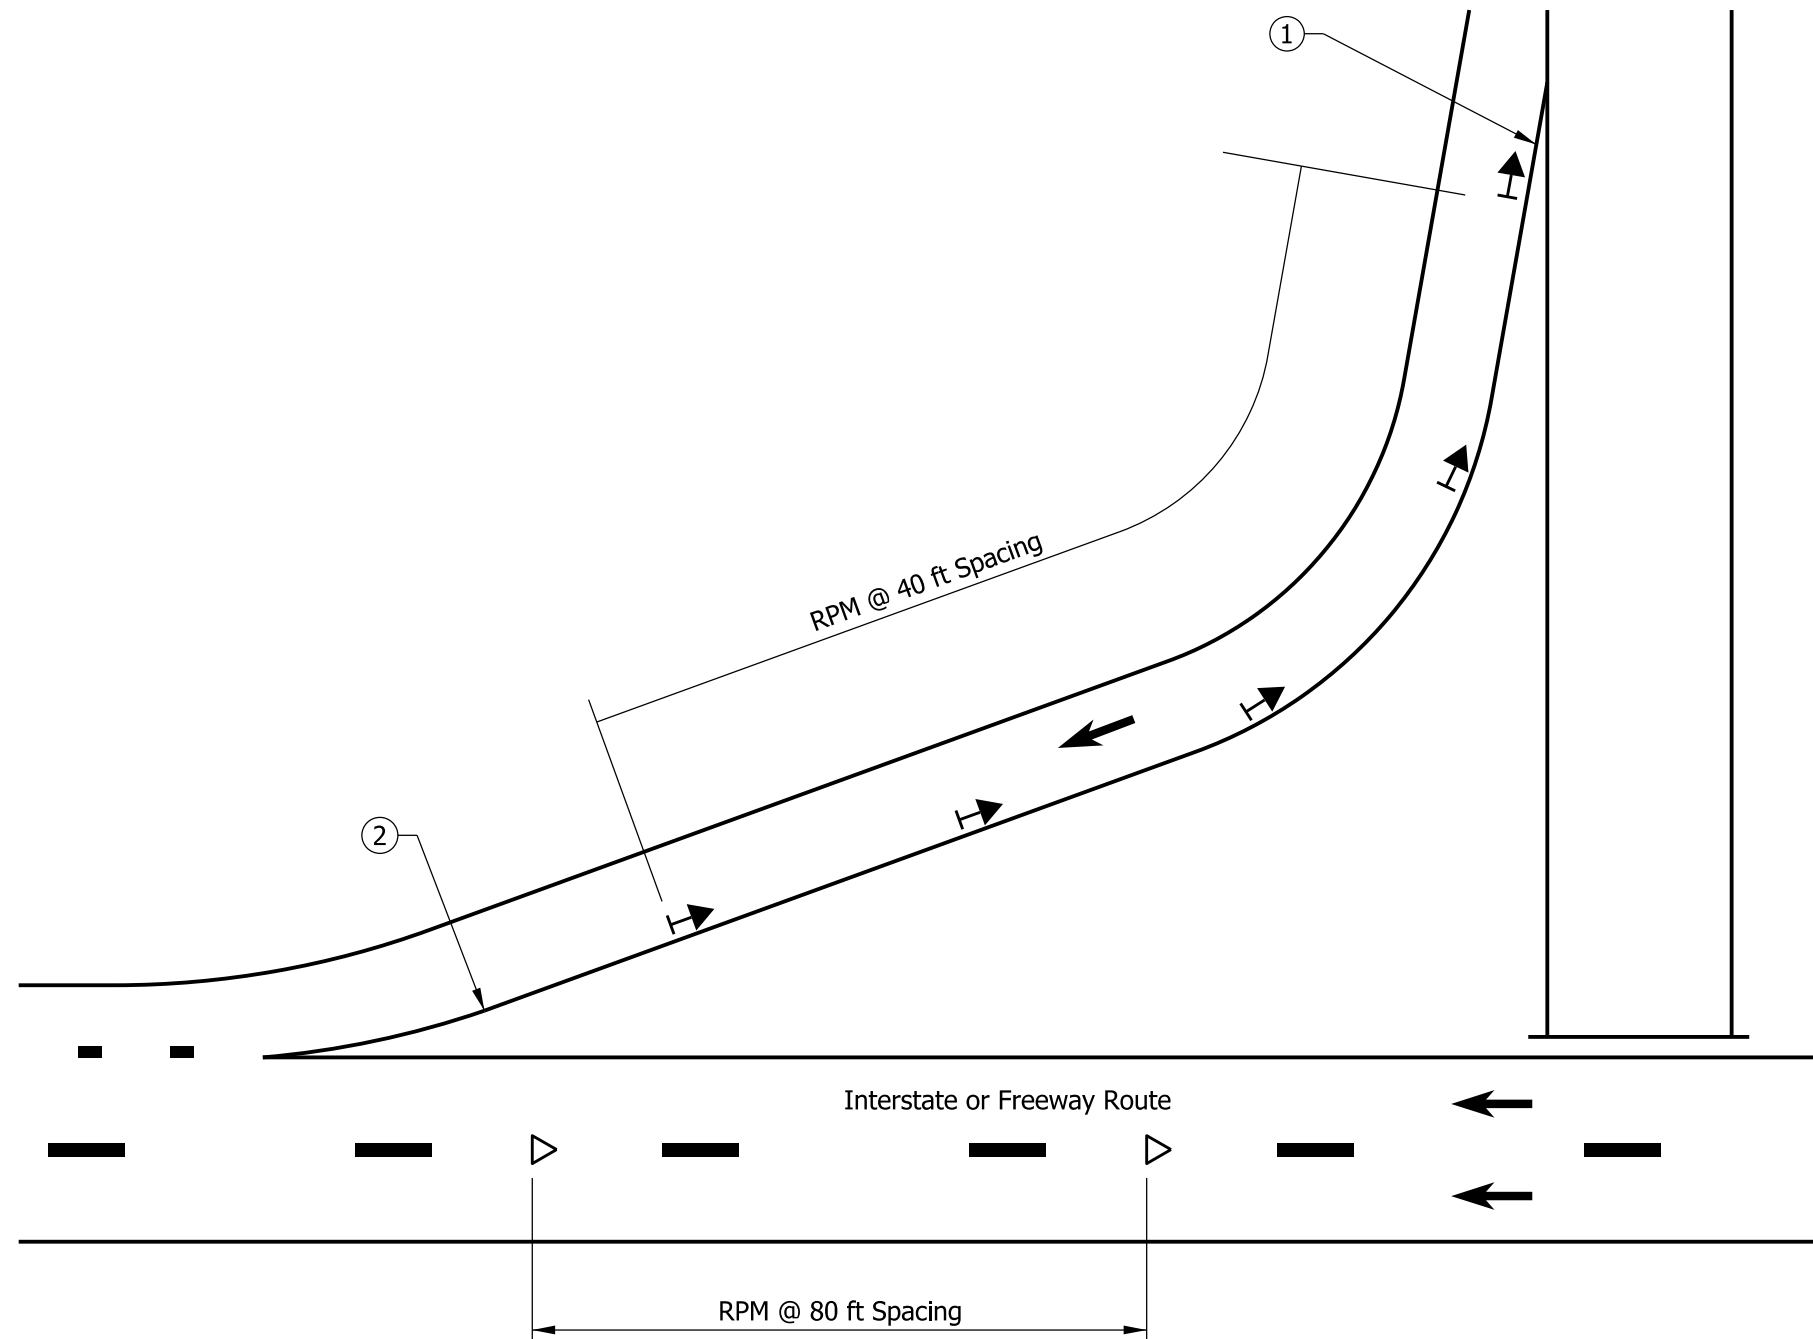

NOTES:

- ① See Standard Drawing E 808-MKRM-02 for location of raised pavement markers at typical exit ramp gore area.
- ② See Standard Drawing E 808-MKRM-08 for location of raised pavement markers at typical entrance ramp gore area.

LEGEND


- △ One-way White R.P.M.
- ↔ Two-way Yellow/Red R.P.M.
- Broken Line
- - - Dotted Line

INDIANA DEPARTMENT OF TRANSPORTATION

RAISED PAVEMENT MARKERS AT
FREEWAY ENTRANCE RAMPS

SEPTEMBER 2015


STANDARD DRAWING NO. E 808-MKRM-03

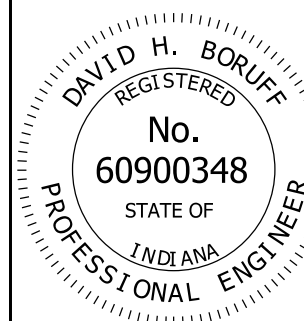

/s/ David H. Boruff 02/27/15
DESIGN STANDARDS ENGINEER DATE

/s/ Mark A. Miller 03/02/15
CHIEF ENGINEER DATE

**TYPICAL ENTRANCE RAMP SHOWING LOCATIONS OF
RAISED PAVEMENT MARKERS**

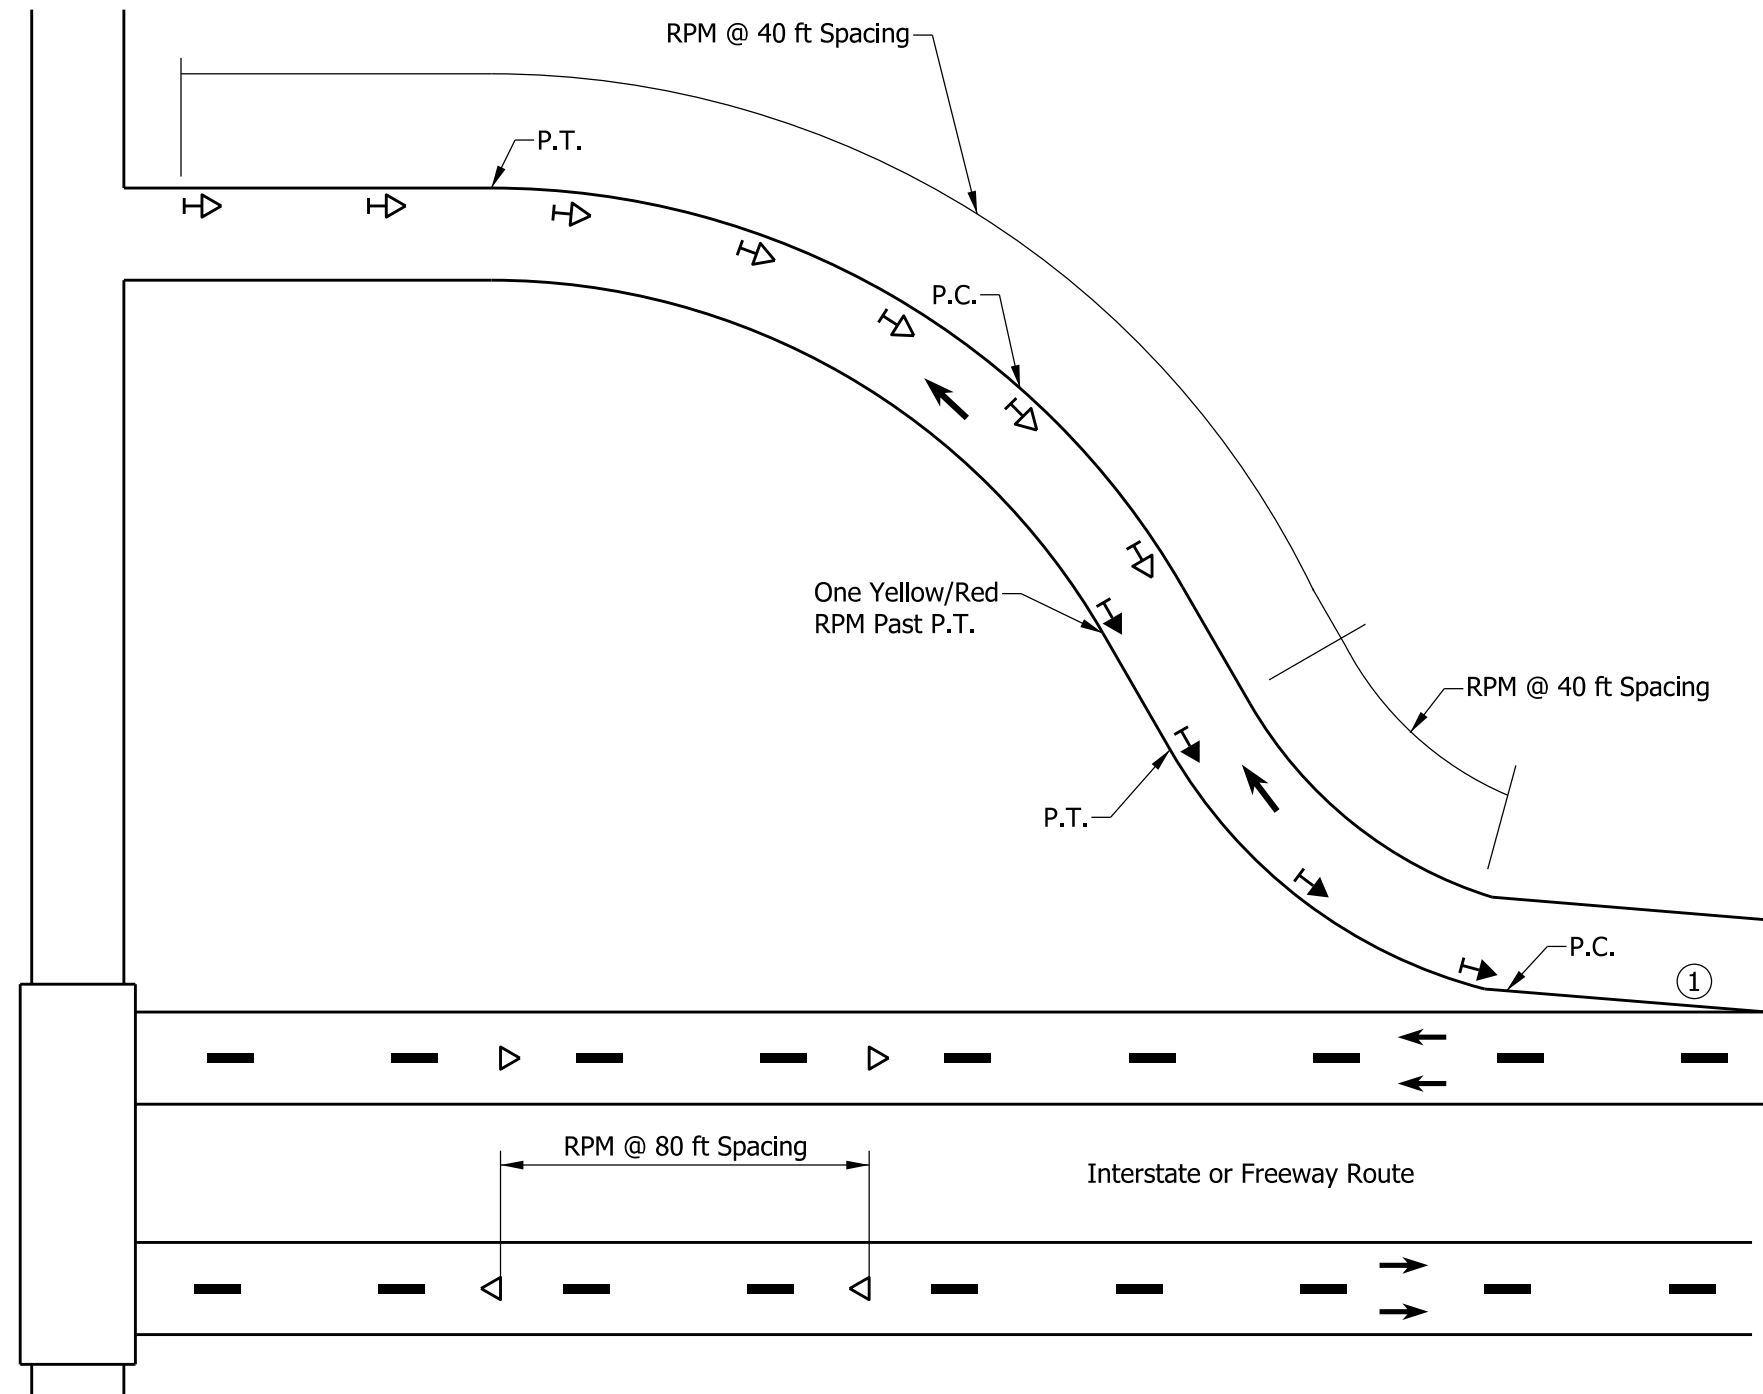

NOTES:

- ① See Standard Drawing E 808-MKRM-02 for location of raised pavement markers at typical exit ramp gore area.

LEGEND


- ◁ One-way White R.P.M.
- ◁▷ Two-way White/Red R.P.M.
- ◁▷ Two-way Yellow/Red R.P.M.
- Broken Line
- Dotted Line

INDIANA DEPARTMENT OF TRANSPORTATION

RAISED PAVEMENT MARKERS AT FREEWAY EXIT RAMP

SEPTEMBER 2015


STANDARD DRAWING NO. E 808-MKRM-04

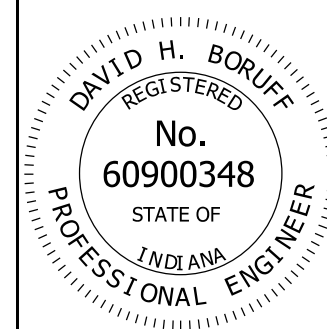

/s/ David H. Boruff 02/27/15
DESIGN STANDARDS ENGINEER DATE

/s/ Mark A. Miller 03/02/15
CHIEF ENGINEER DATE

TYPICAL EXIT RAMP SHOWING LOCATIONS OF RAISED PAVEMENT MARKERS (DIAMOND OR PARTIAL CLOVERLEAF INTERCHANGE)

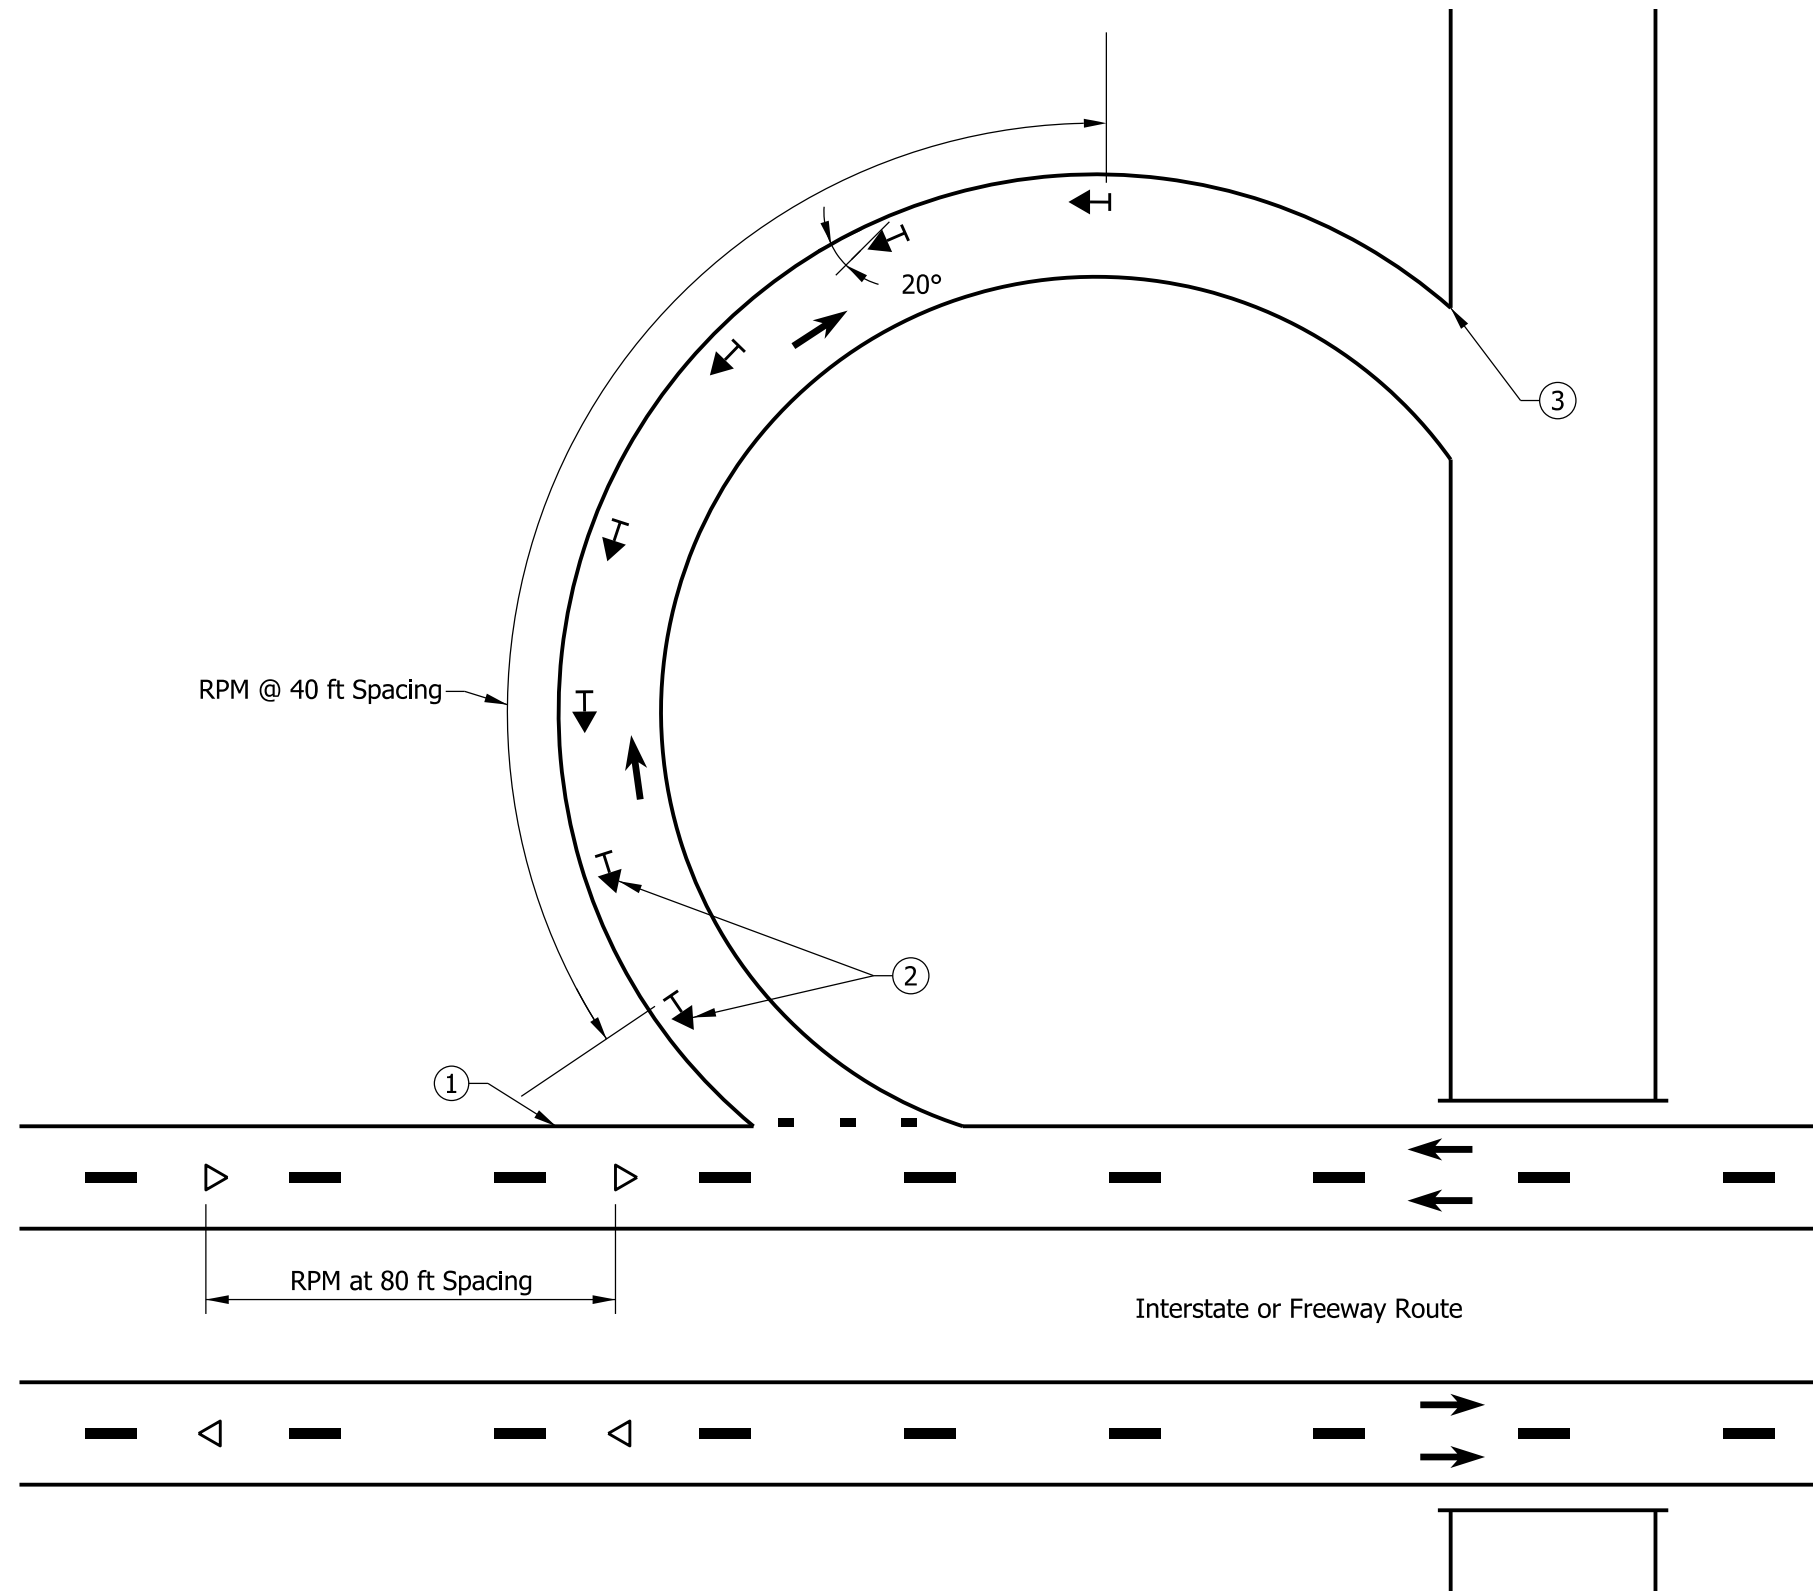

NOTES:

- ① See Standard Drawing E 808-MKRM-02 for location of raised pavement markers at typical exit ramp gore area.
- ② See Standard Drawing E 808-MKRM-03 for location of raised pavement markers at typical loop ramp.
- ③ See Standard Drawing E 808-MKRM-07 for location of raised pavement markers at typical tapered entrance ramp gore area and Standard Drawing E 808-MKRM-08 for location of raised pavement markers at typical parallel entrance ramp gore area.

LEGEND


- ◁ One-way White R.P.M.
- ↔ Two-way Yellow/Red R.P.M.
- Broken Line
- - - Dotted Line

INDIANA DEPARTMENT OF TRANSPORTATION

RAISED PAVEMENT MARKERS
AT CLOVER LEAF FREEWAY EXIT RAMPS

SEPTEMBER 2015


STANDARD DRAWING NO. E 808-MKRM-05

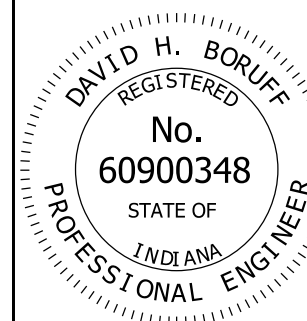

/s/ David H. Boruff 02/27/15
DESIGN STANDARDS ENGINEER DATE

/s/ Mark A. Miller 03/02/15
CHIEF ENGINEER DATE

**TYPICAL EXIT RAMP SHOWING LOCATIONS OF
RAISED PAVEMENT MARKERS (CLOVERLEAF INTERCHANGE)**

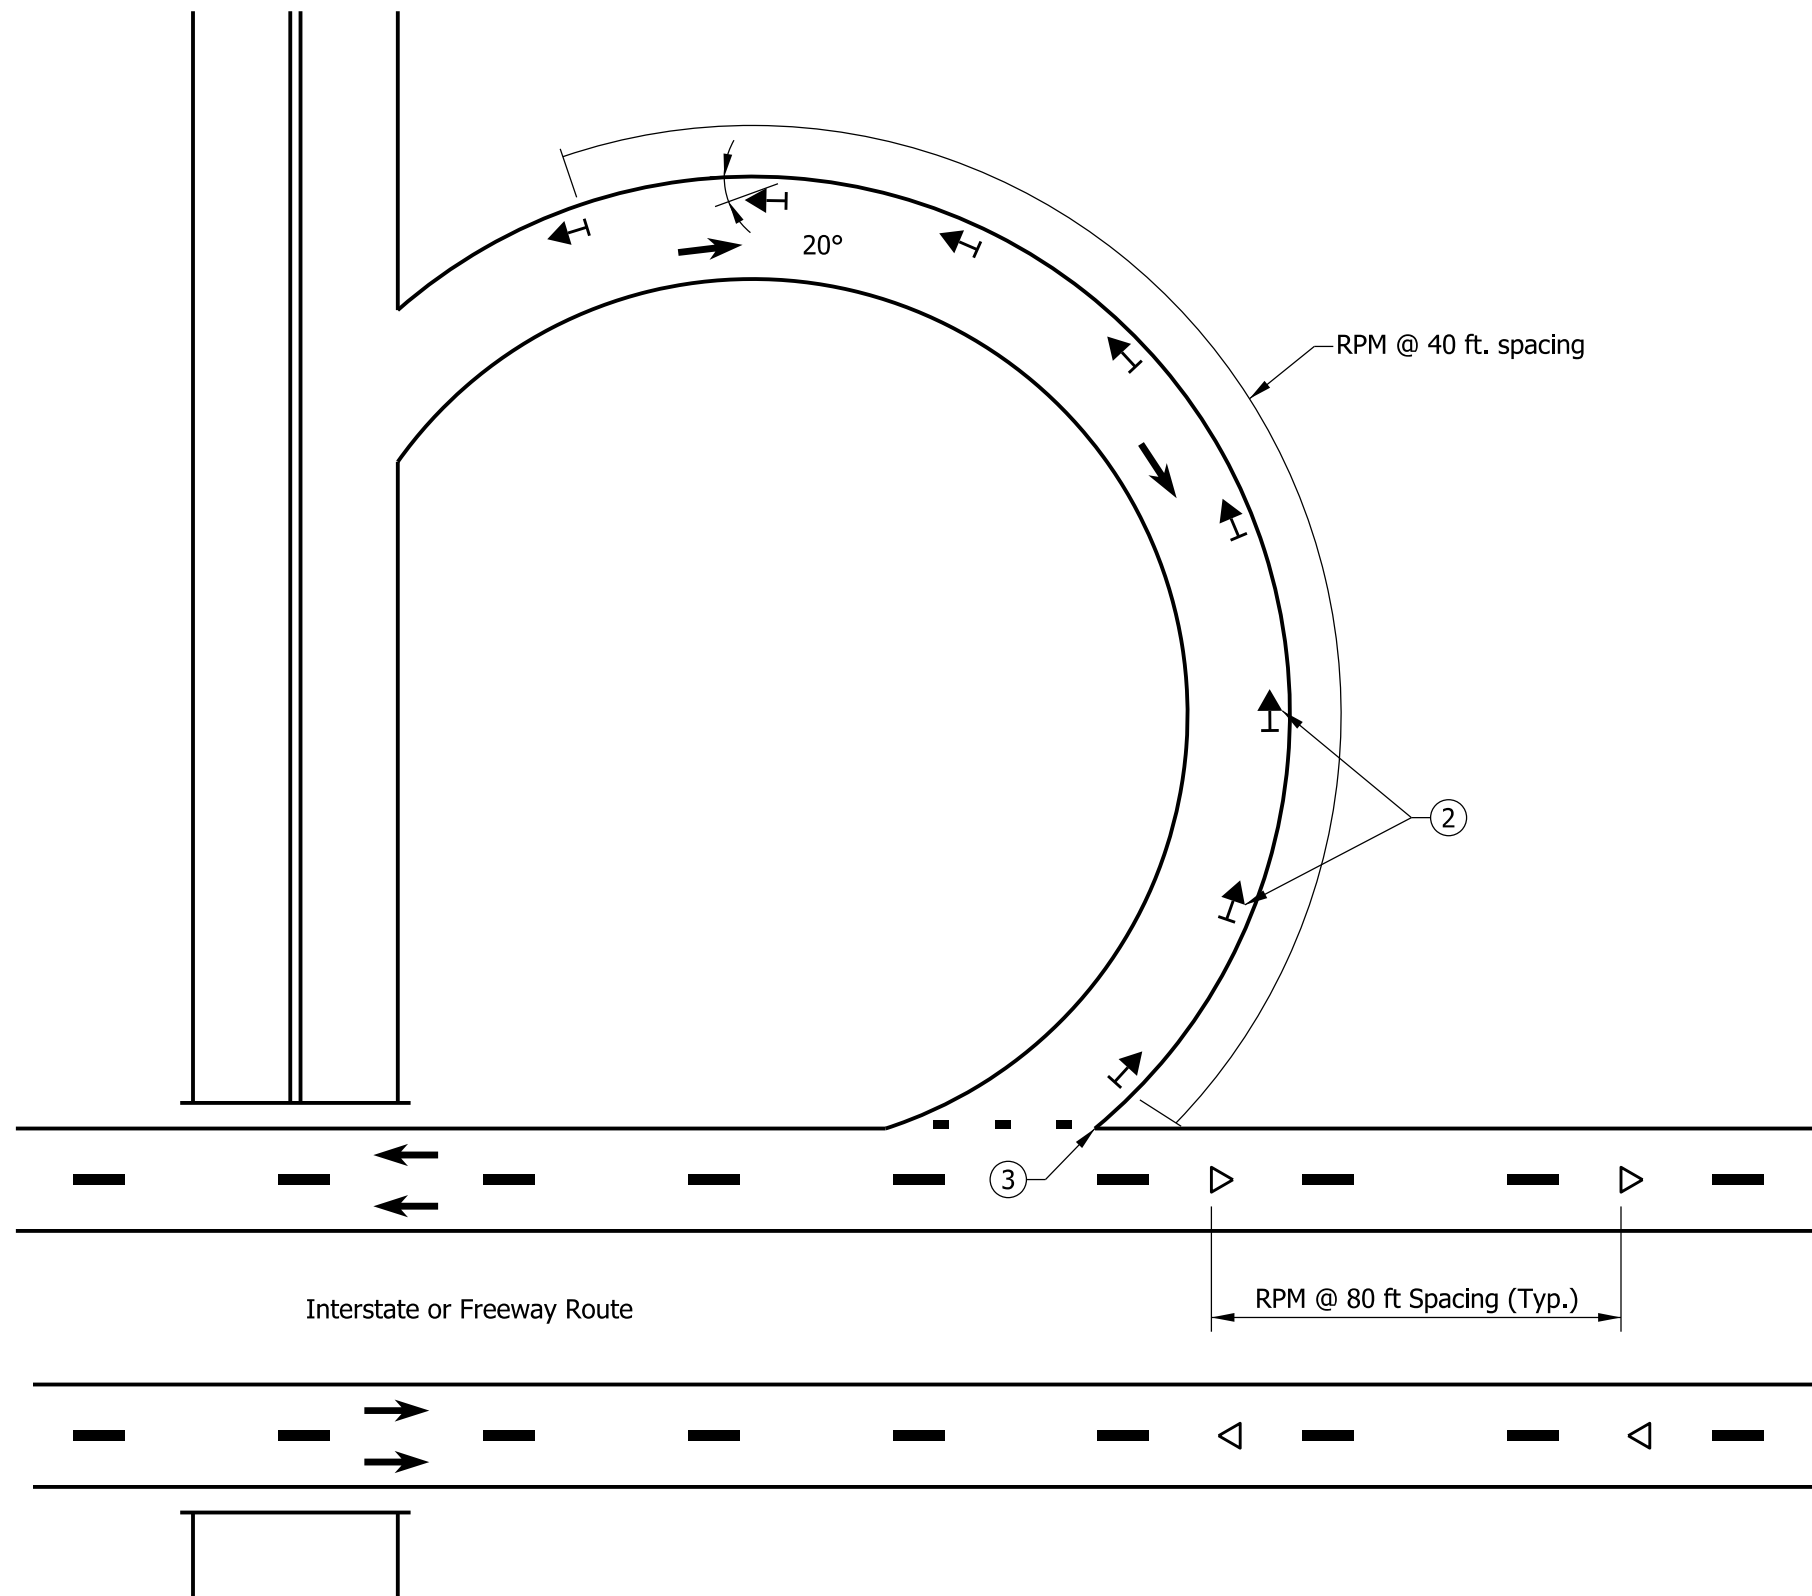

TYPICAL EXIT RAMP SHOWING LOCATIONS OF RAISED PAVEMENT MARKERS (CLOVERLEAF INTERCHANGE)

NOTES:

- ① See Standard Drawing E-808-MKRM-02 for location of raised pavement markers at typical exit ramp gore area.
- ② See Standard Drawing E-808-MKRM-03 for location of raised pavement markers at typical loop ramp.
- ③ See Standard Drawing E-808-MKRM-07 for location of raised pavement markers at typical tapered entrance ramp and Standard Drawing E-808-MKRM-08 for location of raised pavement markers at typical parallel entrance ramp gore area.

LEGEND


- ◁ One-way White R.P.M.
- ↔ Two-way Yellow/Red R.P.M.
- Broken Line
- Dotted Line

INDIANA DEPARTMENT OF TRANSPORTATION

RAISED PAVEMENT MARKERS AT CLOVERLEAF ENTRANCE RAMPS


SEPTEMBER 2015

STANDARD DRAWING NO. E 808-MKRM-06

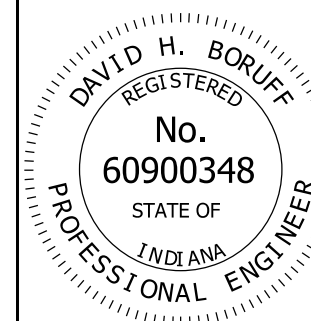

/s/ David H. Boruff 02/27/15
DESIGN STANDARDS ENGINEER DATE

/s/ Mark A. Miller 03/02/15
CHIEF ENGINEER DATE

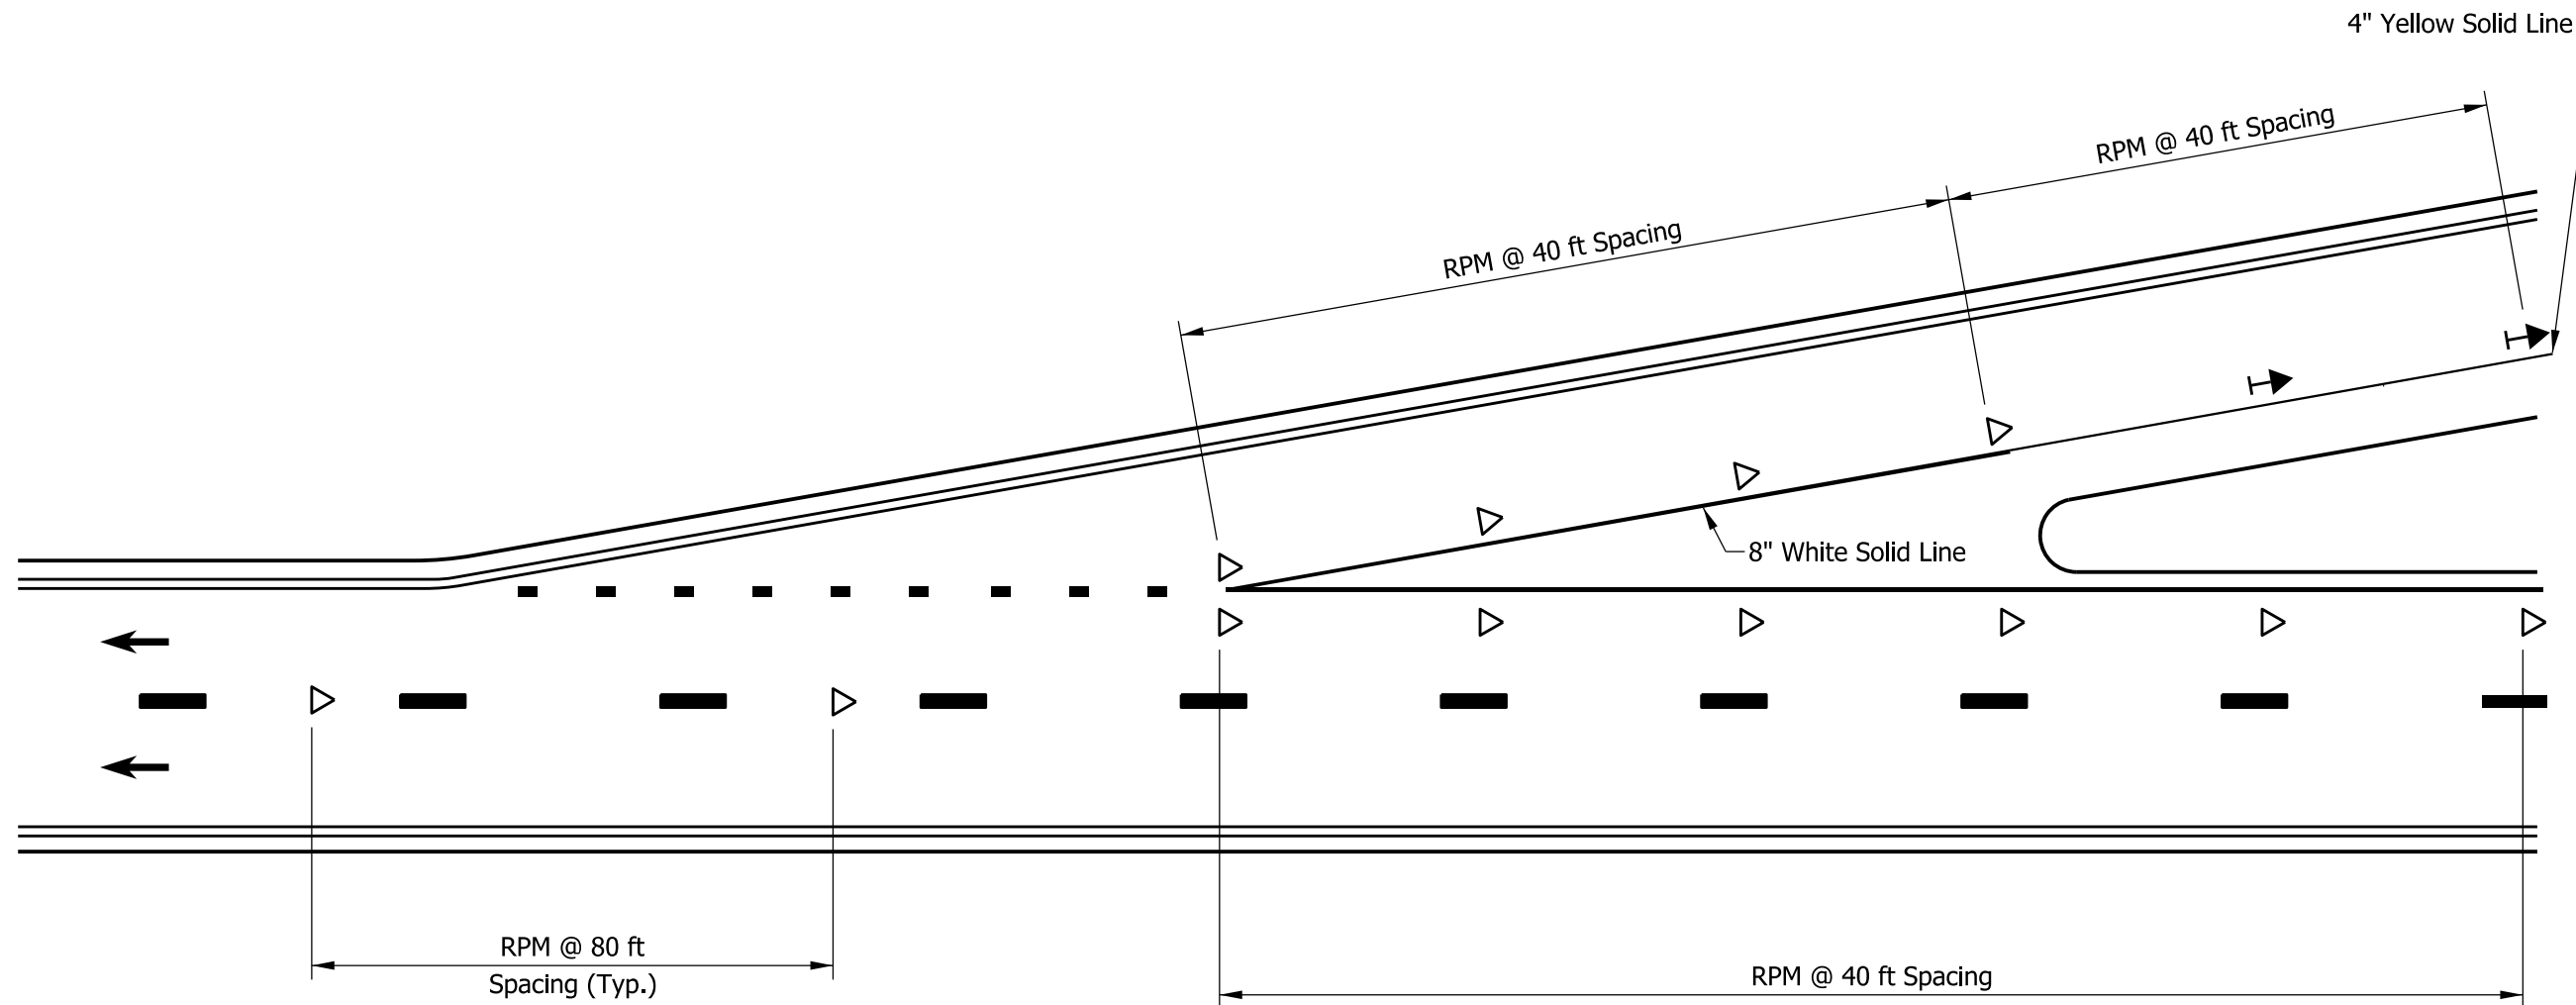


TYPICAL ENTRANCE RAMP SHOWING LOCATIONS OF RAISED PAVEMENT MARKERS (GORE AREA)

LEGEND

- ◁ One-way White R.P.M.
- ← Two-way Yellow/Red R.P.M.
- Broken Line
- Dotted Line


INDIANA DEPARTMENT OF TRANSPORTATION									
RAISED PAVEMENT MARKERS FOR TAPERED FREEWAY ENTRANCE LANES									
SEPTEMBER 2015									
STANDARD DRAWING NO.	E 808-MKRM-07								
	<table style="width: 100%; border-collapse: collapse;"> <tr> <td style="width: 80%; border-bottom: 1px solid black;">/s/ <i>David H. Boruff</i></td> <td style="width: 20%; border-bottom: 1px solid black;">02/27/15</td> </tr> <tr> <td>DESIGN STANDARDS ENGINEER</td> <td>DATE</td> </tr> <tr> <td style="border-bottom: 1px solid black;">/s/ <i>Mark A. Miller</i></td> <td style="border-bottom: 1px solid black;">03/02/15</td> </tr> <tr> <td>CHIEF ENGINEER</td> <td>DATE</td> </tr> </table>	/s/ <i>David H. Boruff</i>	02/27/15	DESIGN STANDARDS ENGINEER	DATE	/s/ <i>Mark A. Miller</i>	03/02/15	CHIEF ENGINEER	DATE
/s/ <i>David H. Boruff</i>	02/27/15								
DESIGN STANDARDS ENGINEER	DATE								
/s/ <i>Mark A. Miller</i>	03/02/15								
CHIEF ENGINEER	DATE								

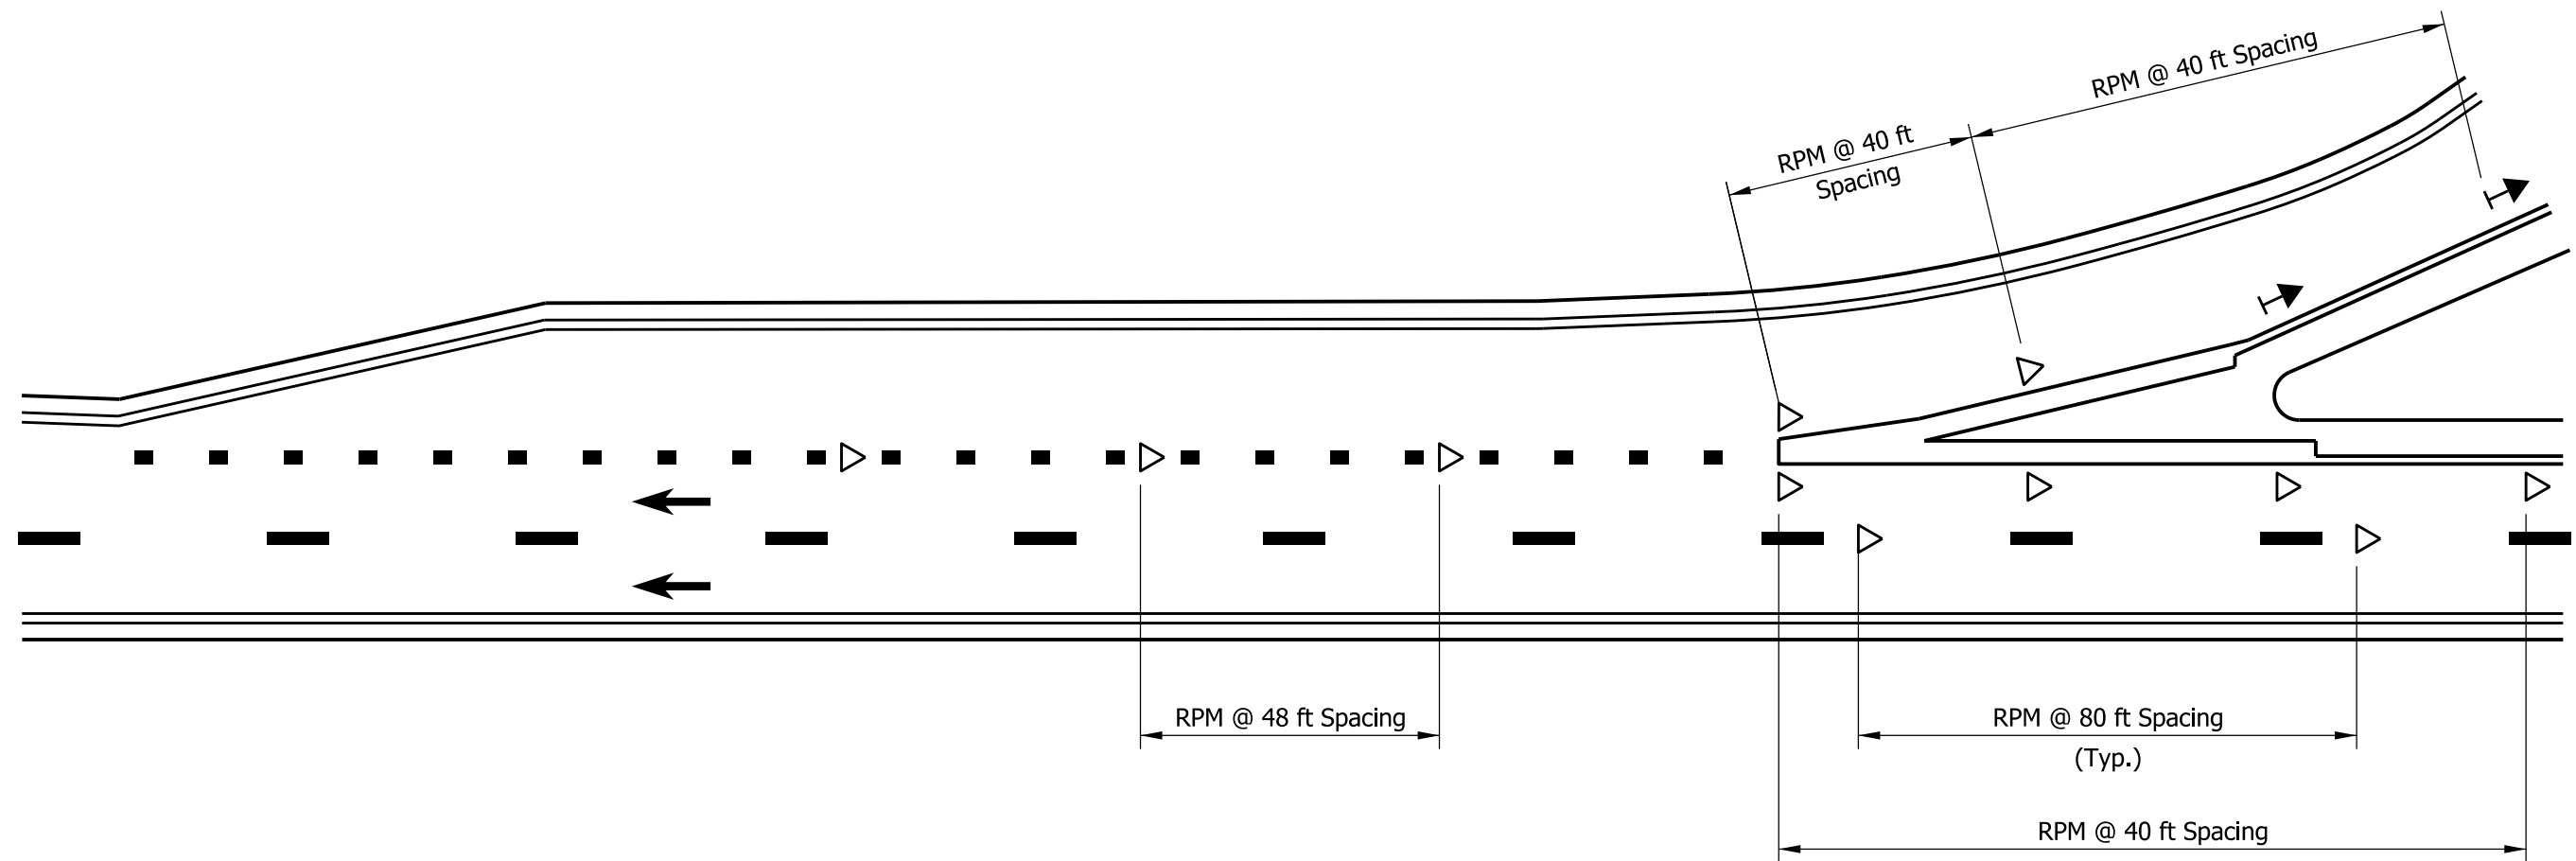

TYPICAL ENTRANCE RAMP SHOWING LOCATIONS OF RAISED PAVEMENT MARKERS (GORE AREA)



LEGEND

- ◁ One-way White R.P.M.
- ← Two-way Yellow/Red R.P.M.
- Broken Line
- Dotted Line

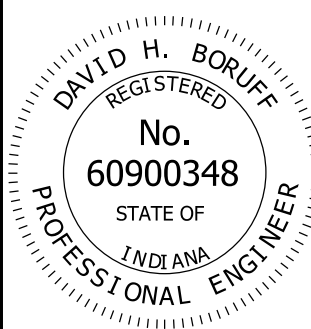
INDIANA DEPARTMENT OF TRANSPORTATION									
RAISED PAVEMENT MARKERS AT PARALLEL FREEWAY ENTRANCE LANES									
SEPTEMBER 2015									
STANDARD DRAWING NO.	E 808-MKRM-08								
	<table style="width: 100%; border-collapse: collapse;"> <tr> <td style="width: 70%; border-bottom: 1px solid black;">/s/ <i>David H. Boruff</i></td> <td style="width: 30%; border-bottom: 1px solid black;">02/27/15</td> </tr> <tr> <td style="font-size: small;">DESIGN STANDARDS ENGINEER</td> <td style="font-size: small;">DATE</td> </tr> <tr> <td style="border-bottom: 1px solid black;">/s/ <i>Mark A. Miller</i></td> <td style="border-bottom: 1px solid black;">03/02/15</td> </tr> <tr> <td style="font-size: small;">CHIEF ENGINEER</td> <td style="font-size: small;">DATE</td> </tr> </table>	/s/ <i>David H. Boruff</i>	02/27/15	DESIGN STANDARDS ENGINEER	DATE	/s/ <i>Mark A. Miller</i>	03/02/15	CHIEF ENGINEER	DATE
/s/ <i>David H. Boruff</i>	02/27/15								
DESIGN STANDARDS ENGINEER	DATE								
/s/ <i>Mark A. Miller</i>	03/02/15								
CHIEF ENGINEER	DATE								

NOTES:


- ① Use 2-way White/Red RPM within 200 ft of all public road intersections.

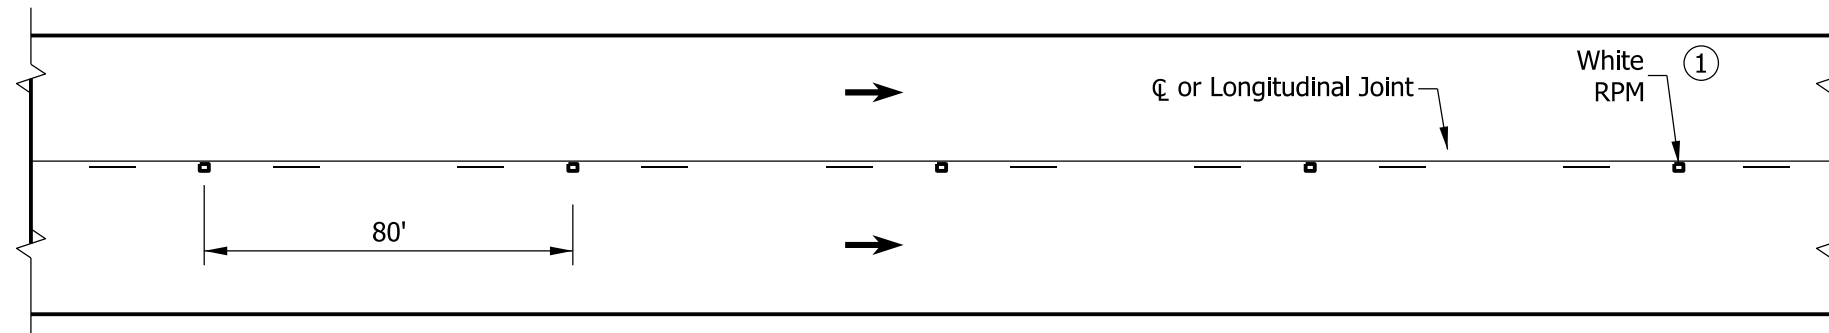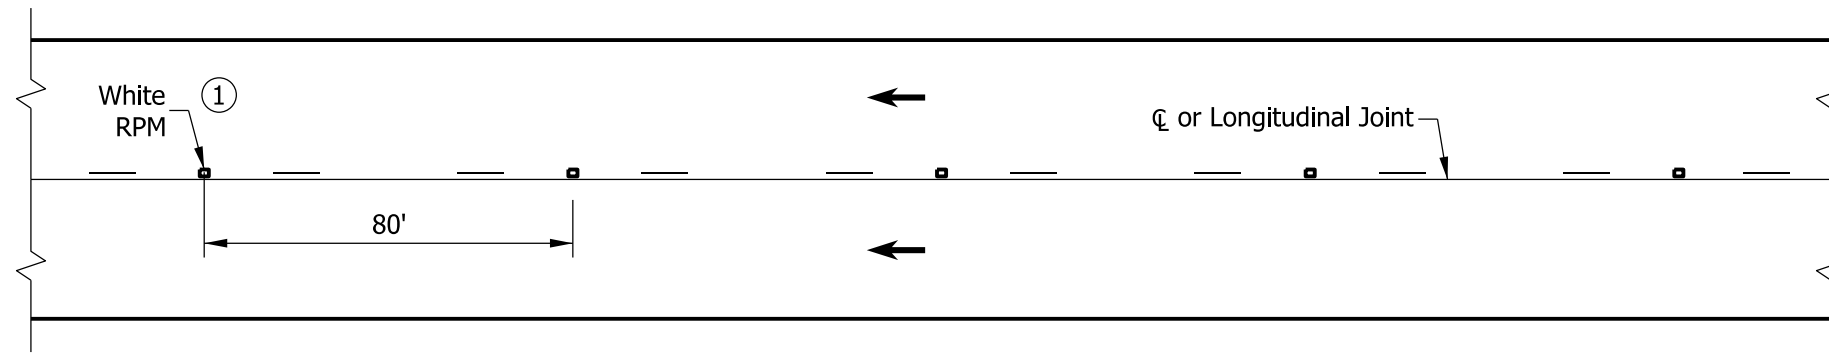

MULTI LANE ROADWAY

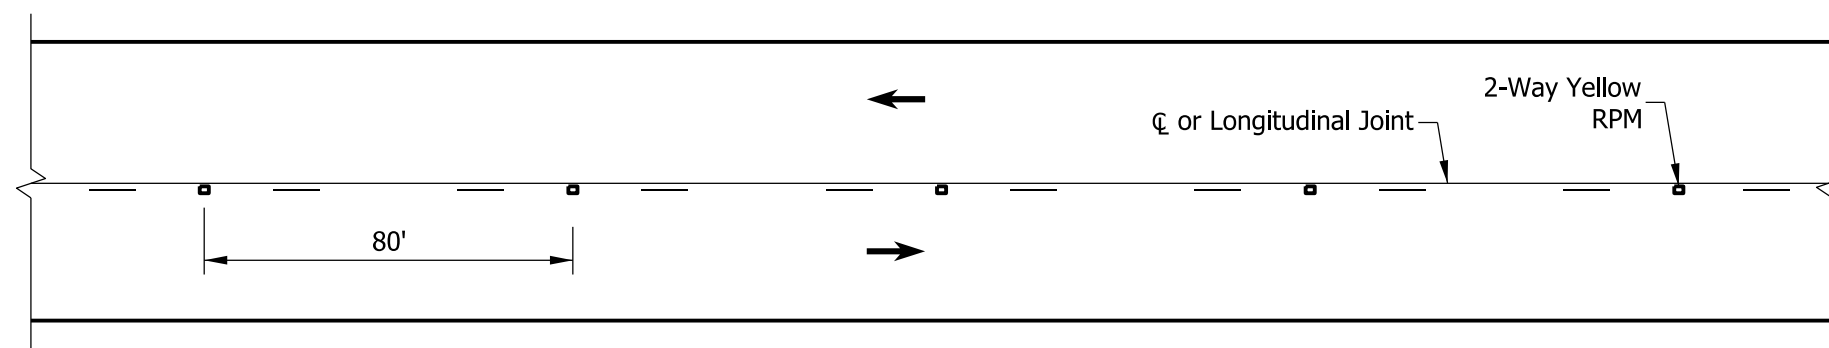

**TWO LANE ROADWAY
TANGENT SECTION**

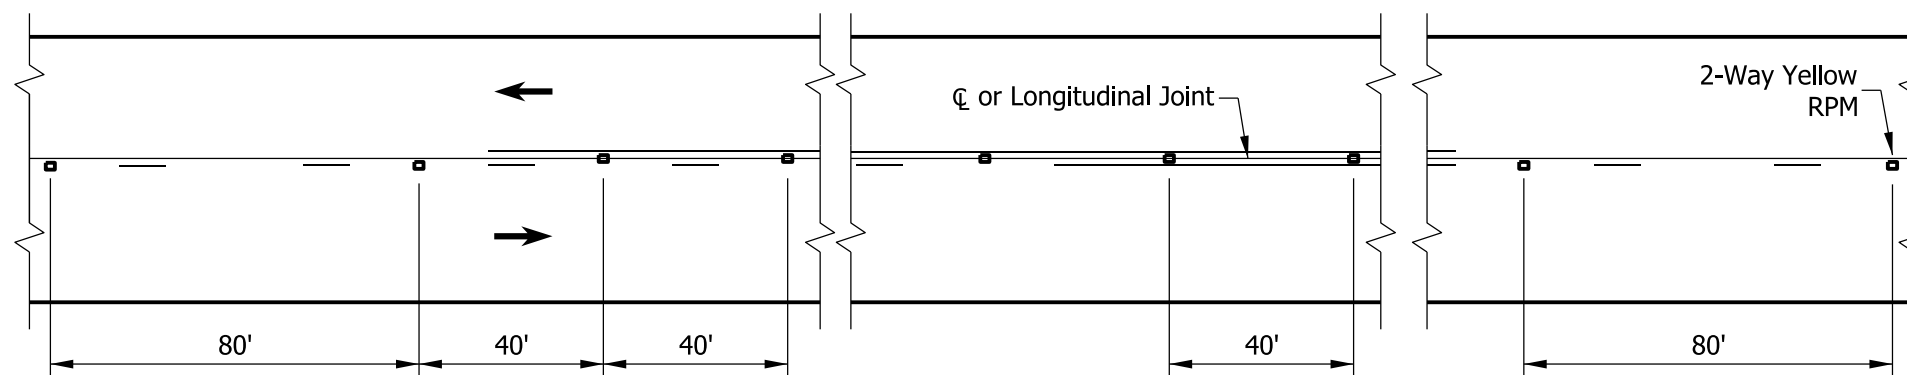


**TWO LANE ROADWAY
NO PASSING ZONE**

INDIANA DEPARTMENT OF TRANSPORTATION

PLACEMENT OF SNOWPLOWABLE
RAISED PAVEMENT MARKERS ON
NON-FREWAYS
SEPTEMBER 2015

STANDARD DRAWING NO. E 808-MKRM-09

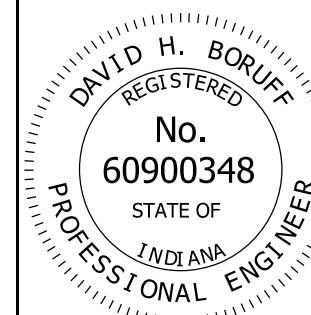

/s/ David H. Boruff 02/27/15
DESIGN STANDARDS ENGINEER DATE

/s/ Mark A. Miller 03/02/15
CHIEF ENGINEER DATE