


NOTES:

- ① Transverse joints spaced at 8'-0" without dowels. Saw cut 1/8" wide and 1" deep.
- 2. See Standard Drawing series E 604-NVUF for HMA pavement sections.

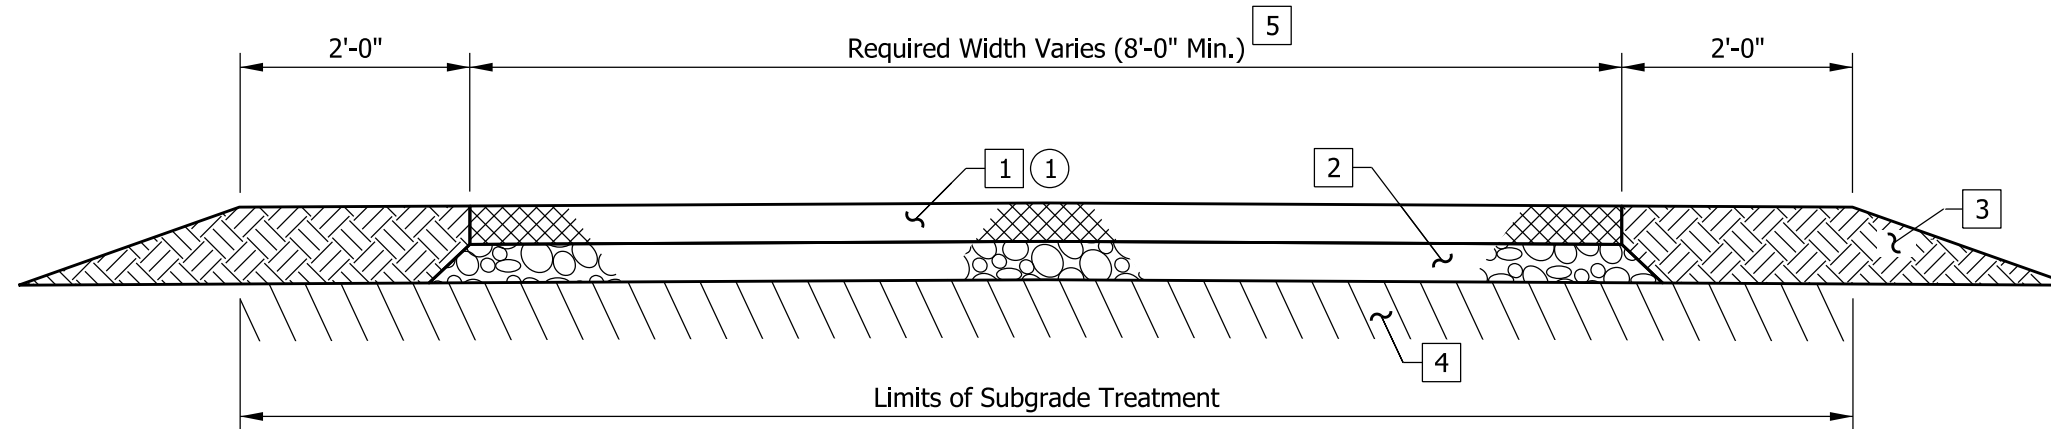

LEGEND


- 1 4" of PCCP
- 2 4" Compacted Aggregate No. 53, Base
- 3 Earth Shoulder
- 4 Subgrade Treatment III, 6" of Soil Compacted to the Density and Moisture Requirement
- 5 Width and Cross Slope as Required

INDIANA DEPARTMENT OF TRANSPORTATION

NON-MOTORIZED VEHICLE USE FACILITY
PCCP PAVEMENT SECTION

SEPTEMBER 2015

STANDARD DRAWING NO. E 502-NVUF-01

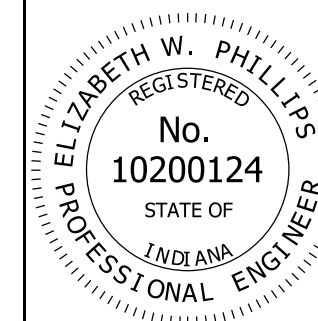

/s/ Elizabeth W. Phillips 03/09/15
DESIGN STANDARDS ENGINEER DATE

/s/ Mark A. Miller 03/09/15
CHIEF ENGINEER DATE