


**NOTES:**

- ① This section shall be used when the existing shoulder width is less than 3 ft. or the slope is steeper than 12.5%.
- ② This section shall be used when the existing shoulder slope is flatter than 12.5%.

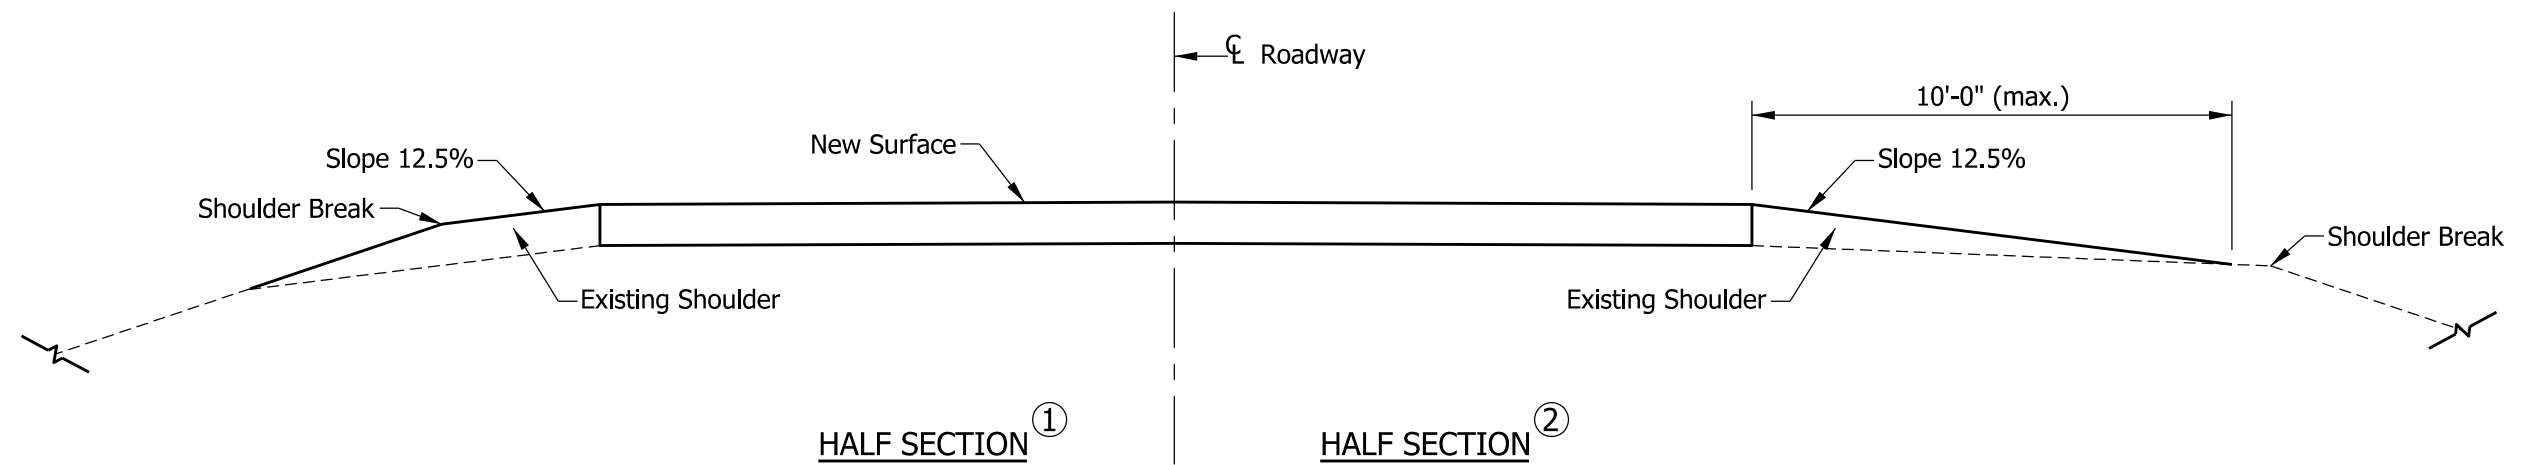

TYPICAL SECTION FOR SHOULDER TREATMENT

INDIANA DEPARTMENT OF TRANSPORTATION									
SHOULDER TREATMENT FOR RESURFACING WORK									
SEPTEMBER 2007									
STANDARD DRAWING NO. E 303-STRW-01									
	<table style="width: 100%; border-collapse: collapse;"> <tr> <td style="width: 70%; border-bottom: 1px solid black;">/s/ <i>Richard L. VanCleave</i></td> <td style="width: 30%; border-bottom: 1px solid black;">09/04/07</td> </tr> <tr> <td>DESIGN STANDARDS ENGINEER</td> <td>DATE</td> </tr> <tr> <td style="border-bottom: 1px solid black;">/s/ <i>Mark A. Miller</i></td> <td style="border-bottom: 1px solid black;">09/04/07</td> </tr> <tr> <td>CHIEF ENGINEER</td> <td>DATE</td> </tr> </table>	/s/ <i>Richard L. VanCleave</i>	09/04/07	DESIGN STANDARDS ENGINEER	DATE	/s/ <i>Mark A. Miller</i>	09/04/07	CHIEF ENGINEER	DATE
/s/ <i>Richard L. VanCleave</i>	09/04/07								
DESIGN STANDARDS ENGINEER	DATE								
/s/ <i>Mark A. Miller</i>	09/04/07								
CHIEF ENGINEER	DATE								