

# INDEX

SHEET NO.	SUBJECT
1	Raised Pavement Markers, Index and General Notes
2	Raised Pavement Markers at Freeway Exit Ramps
3	Raised Pavement Markers at Freeway Entrance Ramps
4	Raised Pavement Markers at Cloverleaf Loop Ramps
5	Placement of Raised Pavement Markers on Non-Freeways

## GENERAL NOTES:


1. Raised pavement markers shall be selected from the Department's QPL of Snowplowable Raised Pavement Markers (RPM's).
2. On PCCP, the near edge of a RPM shall be at least 2 in. from a longitudinal joint and 6 in. from a transverse joint.


INDIANA DEPARTMENT OF TRANSPORTATION


RAISED PAVEMENT MARKERS,  
INDEX AND GENERAL NOTES

SEPTEMBER 2023

STANDARD DRAWING NO. E 808-MKRM-01

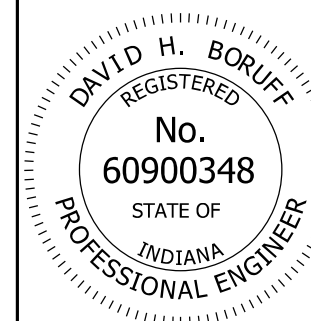


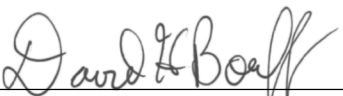  
 DESIGN STANDARDS ENGINEER      05/04/23  
 DATE

  
 CHIEF ENGINEER      05/08/2023  
 DATE

**NOTES:**

- ① See Standard Drawing E 808-DLIM series for chevron marking details.
- ② Two-way Yellow/Red RPM's shall be spaced 40 ft from the end of the exit gore to the ramp midpoint.

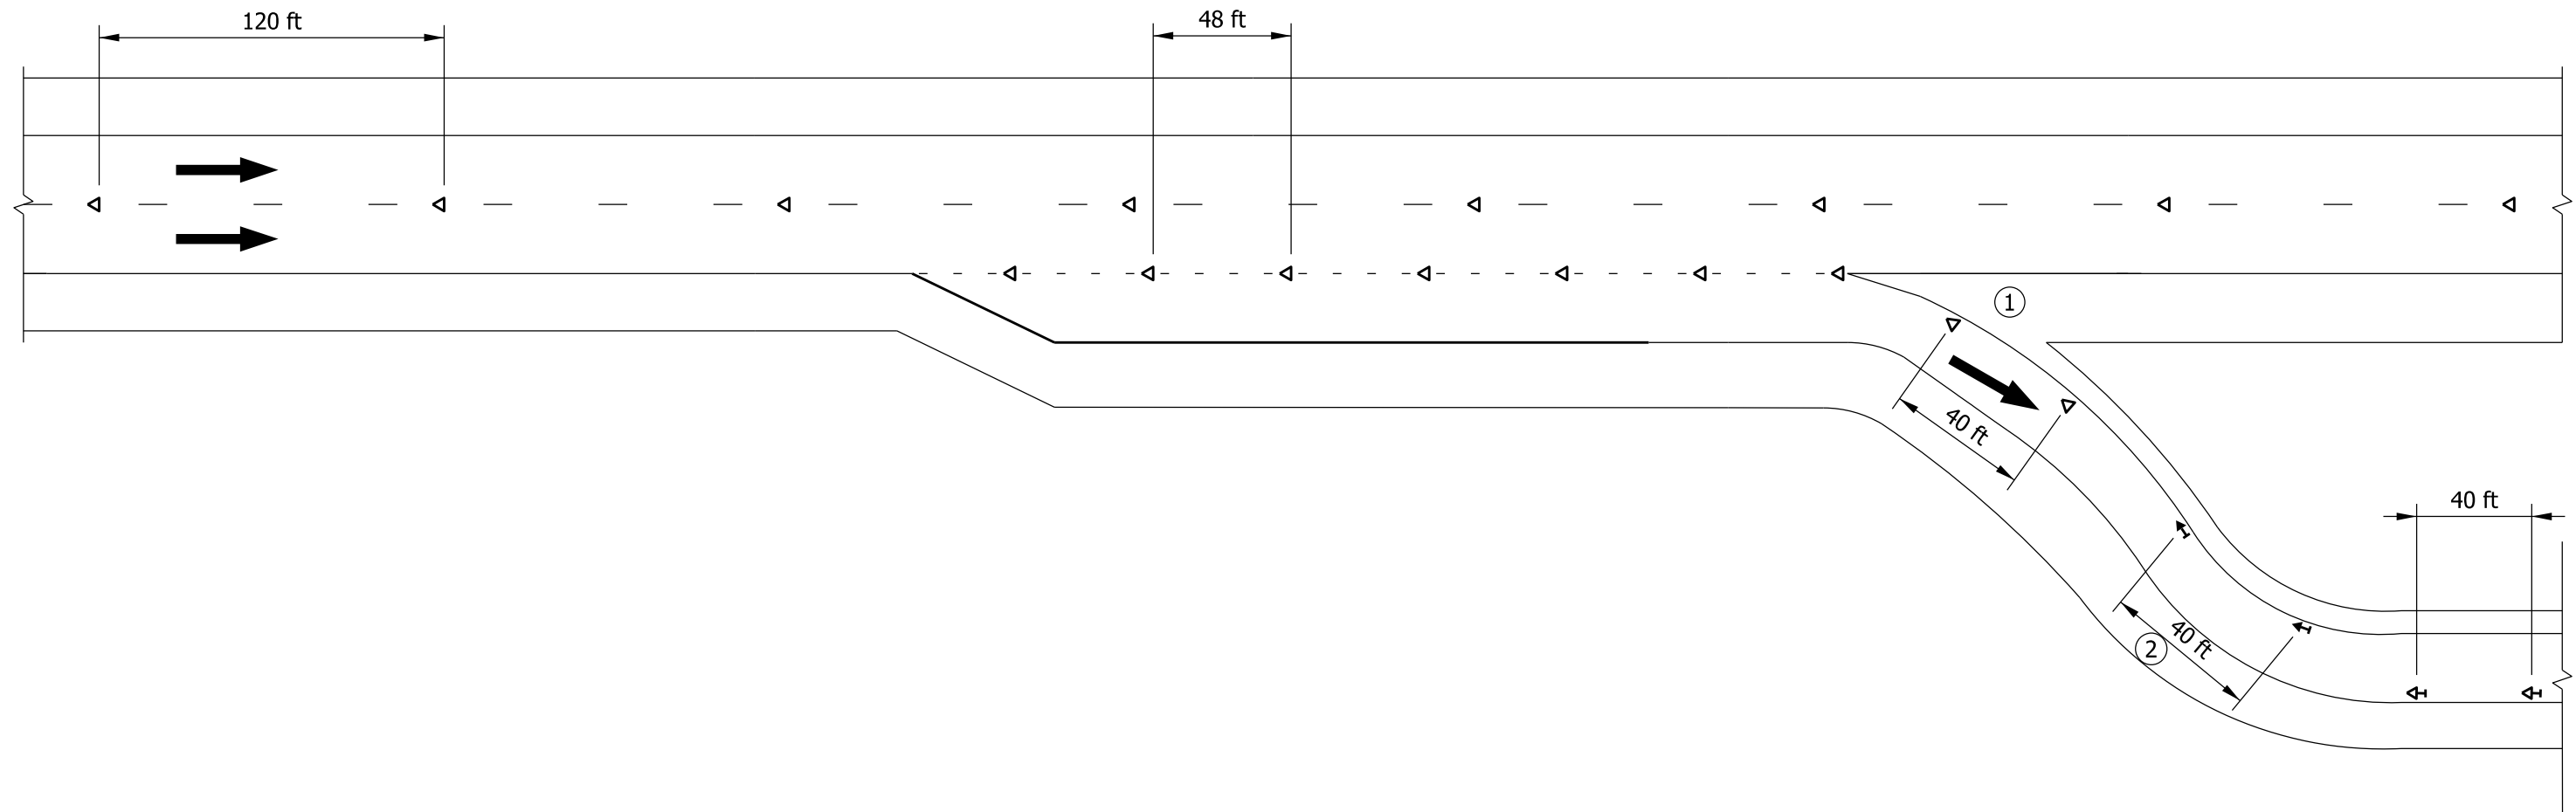

**LEGEND**


- ◁ One-way White RPM
- ◁| Two-way White/Red RPM
- ◁| Two-way Yellow/Red RPM
- Direction of Traffic

INDIANA DEPARTMENT OF TRANSPORTATION

RAISED PAVEMENT MARKERS AT  
FREEWAY EXIT RAMP

SEPTEMBER 2023

STANDARD DRAWING NO. E 808-MKRM-02

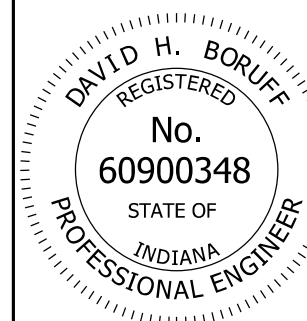


*David H. Boruff* 05/04/23  
DESIGN STANDARDS ENGINEER DATE

*[Signature]* 05/08/2023  
CHIEF ENGINEER DATE

**NOTE:**

① See Standard Drawing E 808-DLIM series for chevron marking details.

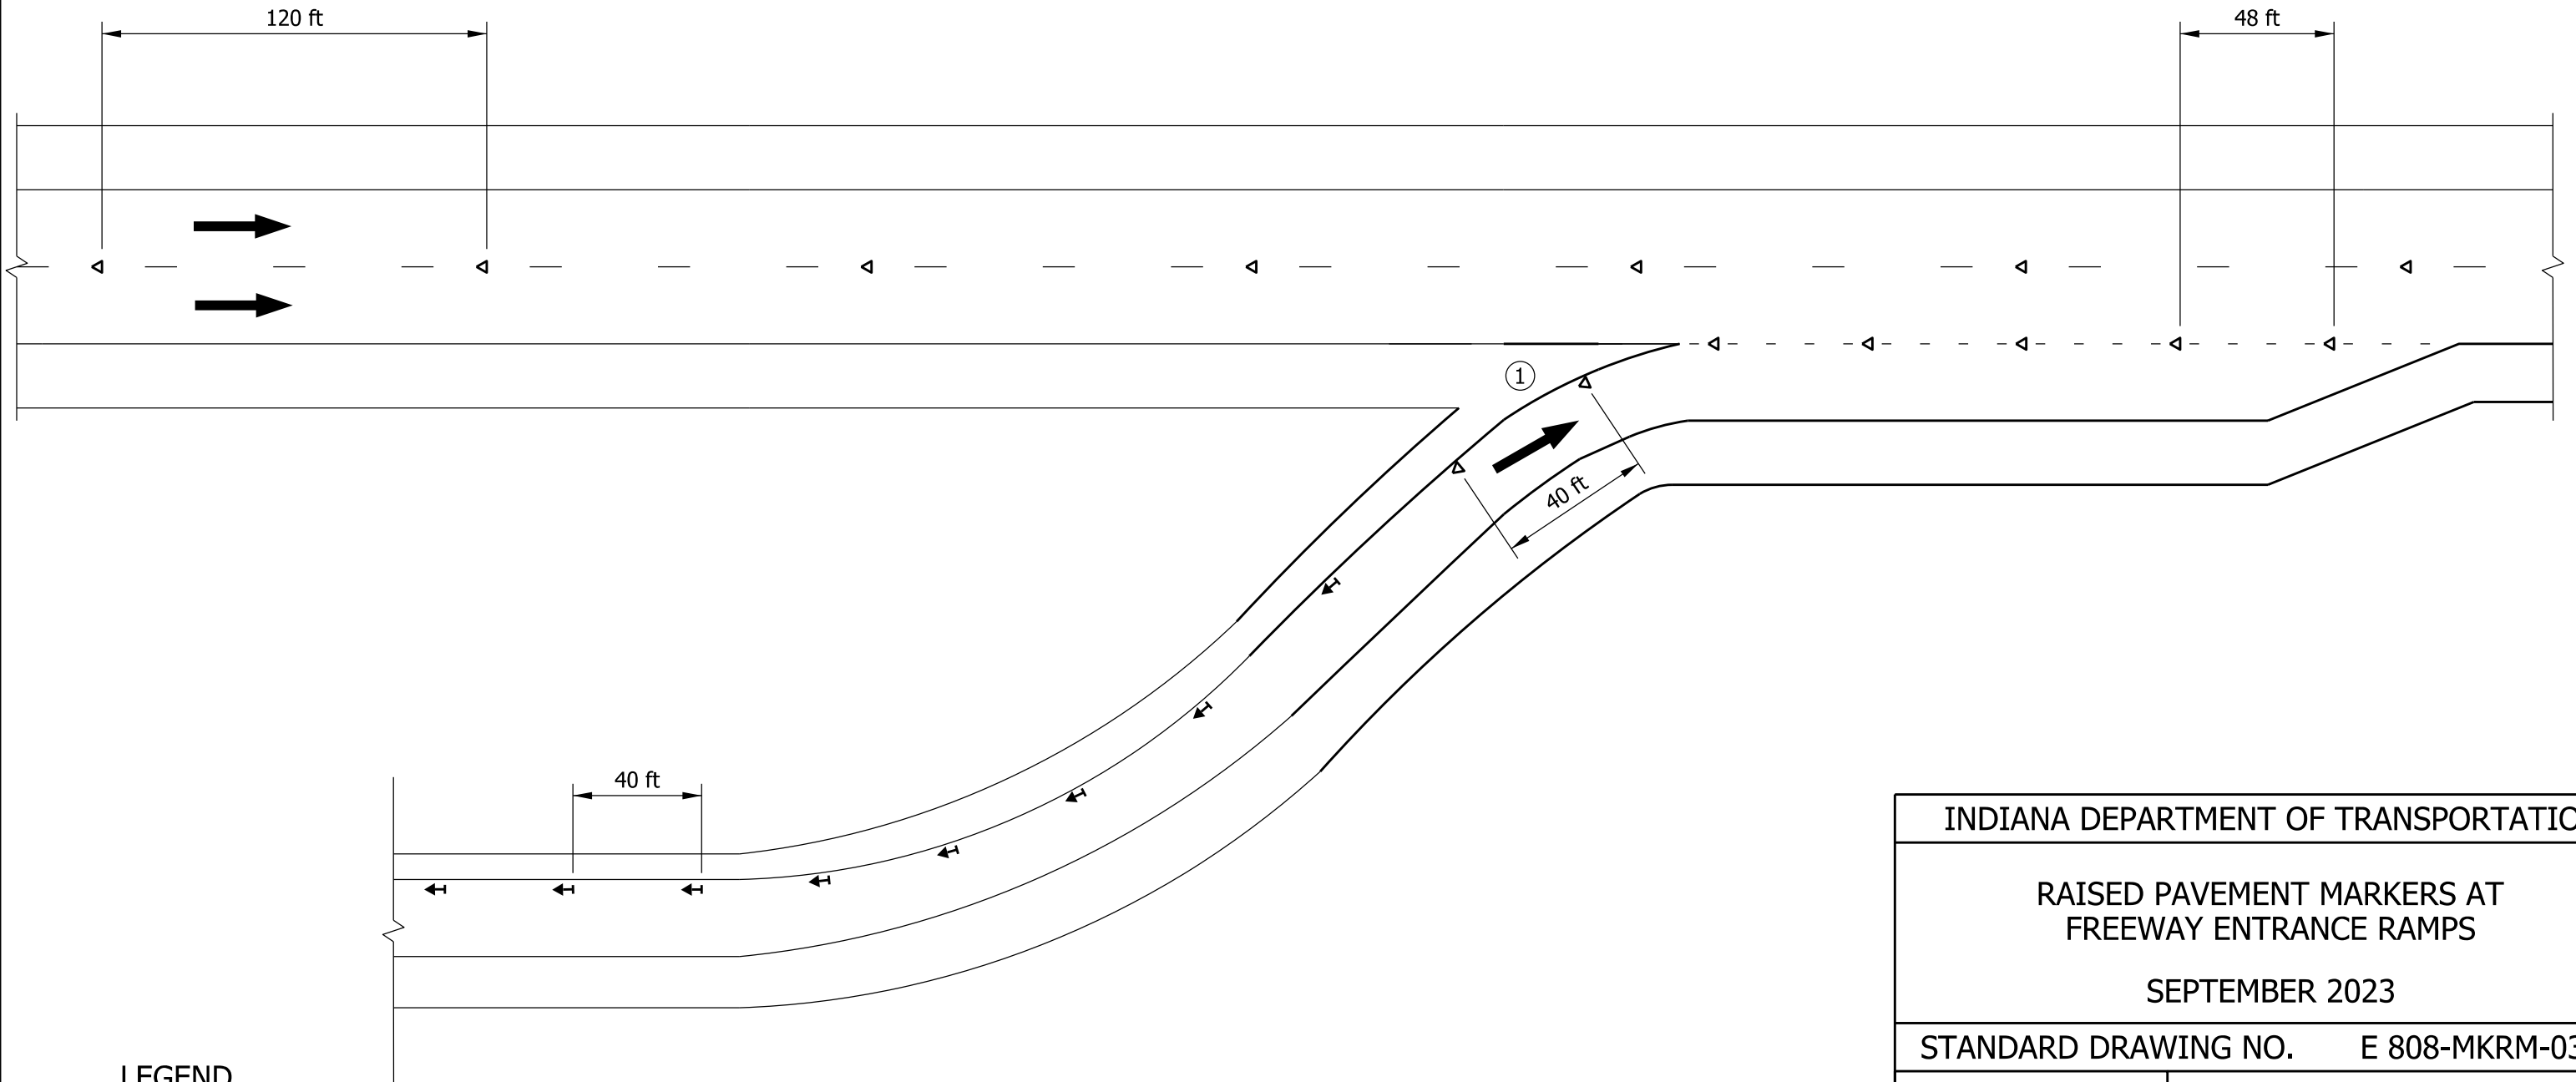

**LEGEND**


- ◁ One-way White RPM
- ◁┆ Two-way White/Red RPM
- ◁┆ Two-way Yellow/Red RPM
- ➔ Direction of Traffic

INDIANA DEPARTMENT OF TRANSPORTATION

RAISED PAVEMENT MARKERS AT  
FREEWAY ENTRANCE RAMPS

SEPTEMBER 2023

STANDARD DRAWING NO. E 808-MKRM-03

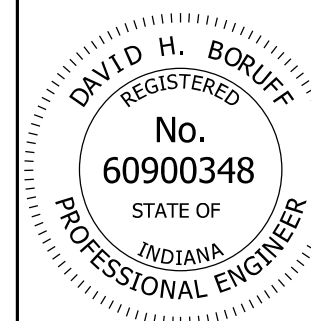


*David H. Boruff* 05/04/23  
DESIGN STANDARDS ENGINEER DATE

*[Signature]* 05/08/2023  
CHIEF ENGINEER DATE

**NOTE:**

① See Standard Drawing E 808-DLIM series for chevron marking details.

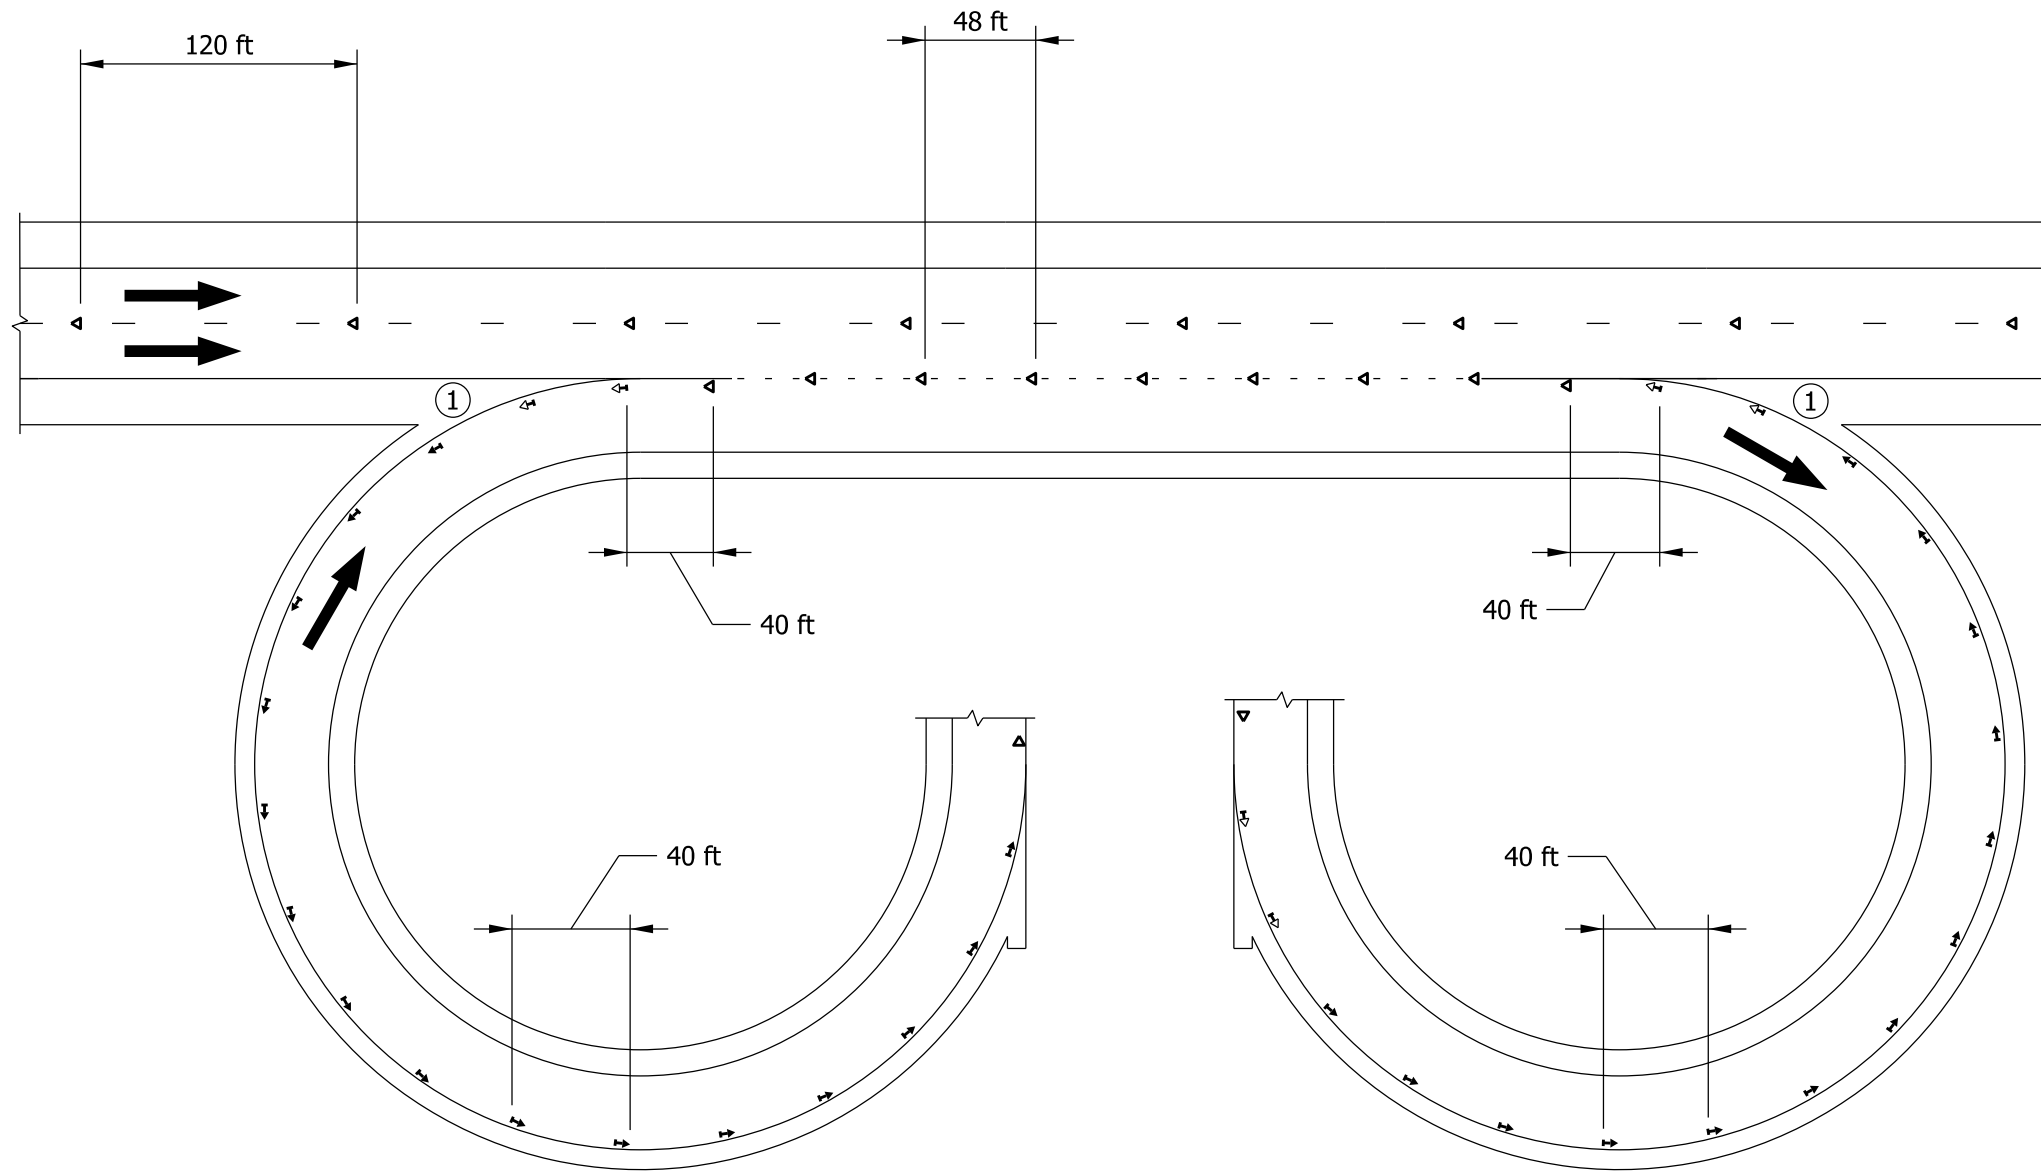

**LEGEND**


- ◁ One-way White RPM
- ⊥ Two-way White/Red RPM
- ⊥ Two-way Yellow/Red RPM
- ➔ Direction of Traffic

INDIANA DEPARTMENT OF TRANSPORTATION

RAISED PAVEMENT MARKERS  
AT CLOVERLEAF LOOP RAMPS


SEPTEMBER 2023

STANDARD DRAWING NO. E 808-MKRM-04

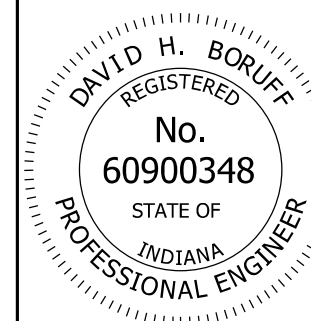


*David H. Boruff*  
DESIGN STANDARDS ENGINEER 05/04/23  
DATE



*[Signature]*  
CHIEF ENGINEER 05/08/2023  
DATE

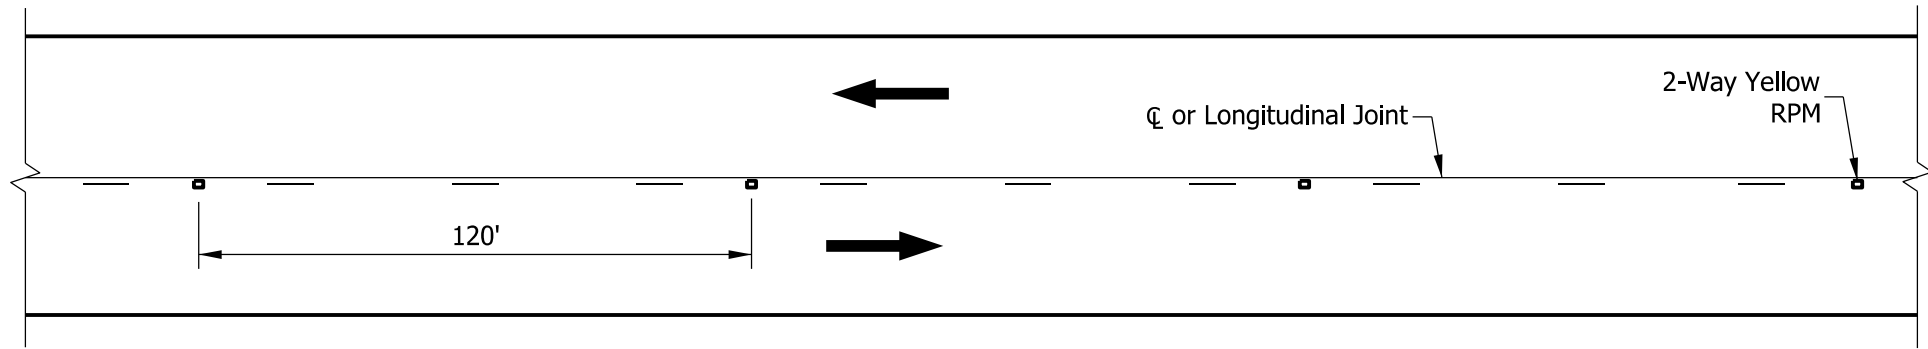

**TWO LANE ROADWAY  
PASS WITH CARE SECTION**

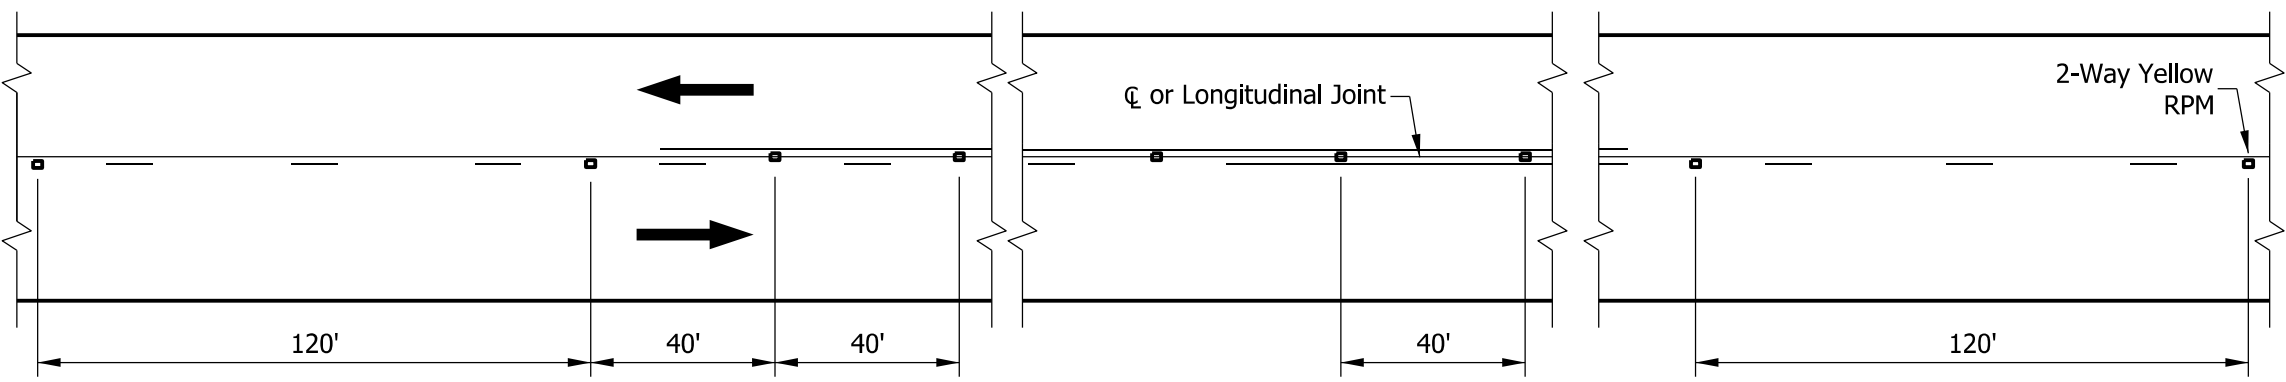

**TWO LANE ROADWAY  
NO PASSING ZONE**

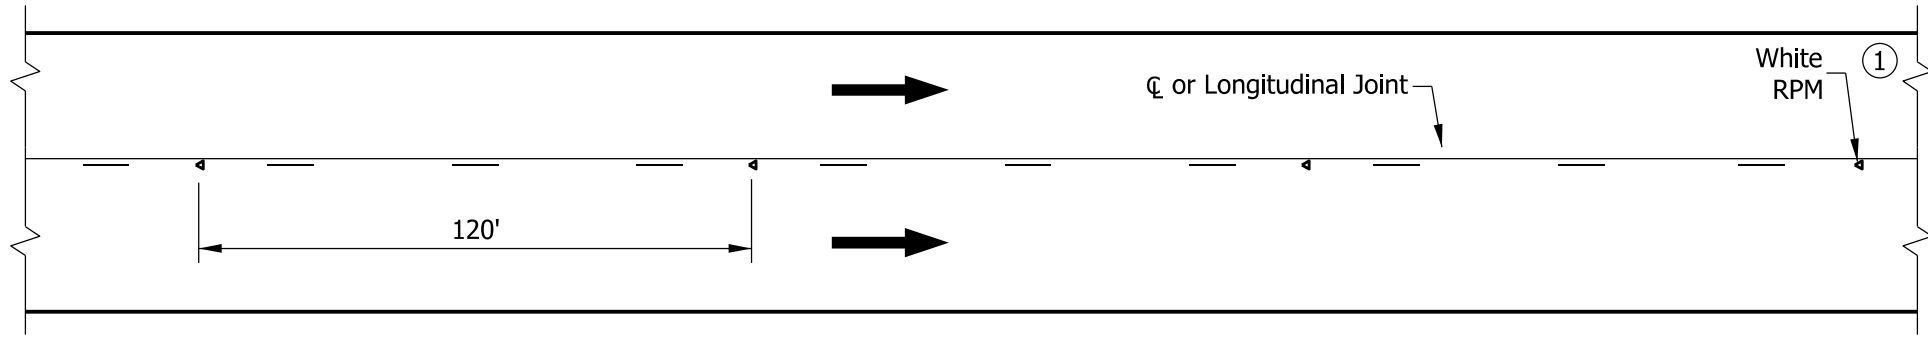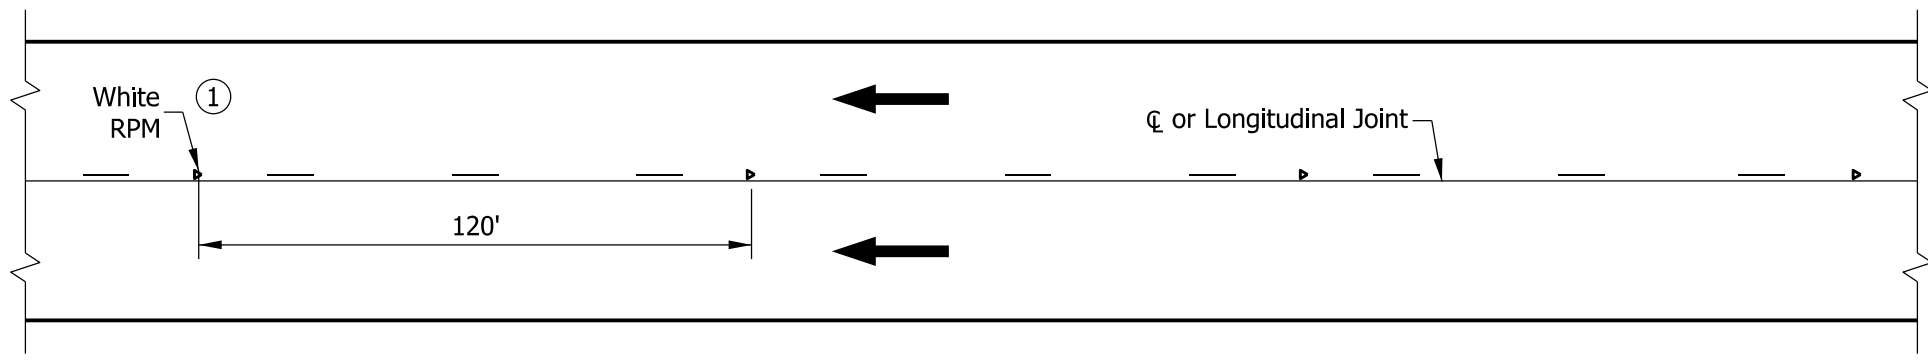


**MULTI-LANE ROADWAY**

**NOTES:**

- ① Two-way white/red RPM's shall be used within 200 ft of all public road intersections.
- 2. For two lane roadways with PCCP, the no passing zones shall be treated as a restricted RPM area in accordance with 808.11(b).

**LEGEND**

- ◁ One-way White RPM
- Two-way Yellow RPM
- Direction of Traffic

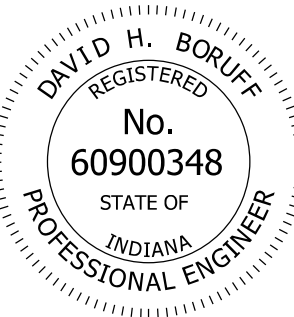INDIANA DEPARTMENT OF TRANSPORTATION									
PLACEMENT OF SNOWPLOWABLE RAISED PAVEMENT MARKERS ON NON-FREEWAYS SEPTEMBER 2023									
STANDARD DRAWING NO. E 808-MKRM-05									
	<table style="width: 100%; border: none;"> <tr> <td style="border: none; text-align: center;"><i>David H. Boruff</i></td> <td style="border: none; text-align: right;">05/04/23</td> </tr> <tr> <td style="border: none; text-align: center;">DESIGN STANDARDS ENGINEER</td> <td style="border: none; text-align: right;">DATE</td> </tr> <tr> <td style="border: none; text-align: center;"><i>[Signature]</i></td> <td style="border: none; text-align: right;">05/08/2023</td> </tr> <tr> <td style="border: none; text-align: center;">CHIEF ENGINEER</td> <td style="border: none; text-align: right;">DATE</td> </tr> </table>	<i>David H. Boruff</i>	05/04/23	DESIGN STANDARDS ENGINEER	DATE	<i>[Signature]</i>	05/08/2023	CHIEF ENGINEER	DATE
<i>David H. Boruff</i>	05/04/23								
DESIGN STANDARDS ENGINEER	DATE								
<i>[Signature]</i>	05/08/2023								
CHIEF ENGINEER	DATE								