


NOTES:

1. One in-pavement sensor is required for each indecision zone detection zone.
2. Wireless repeaters for indecision zone loops should be mounted to 15-ft signal pedestals on Type A foundations.

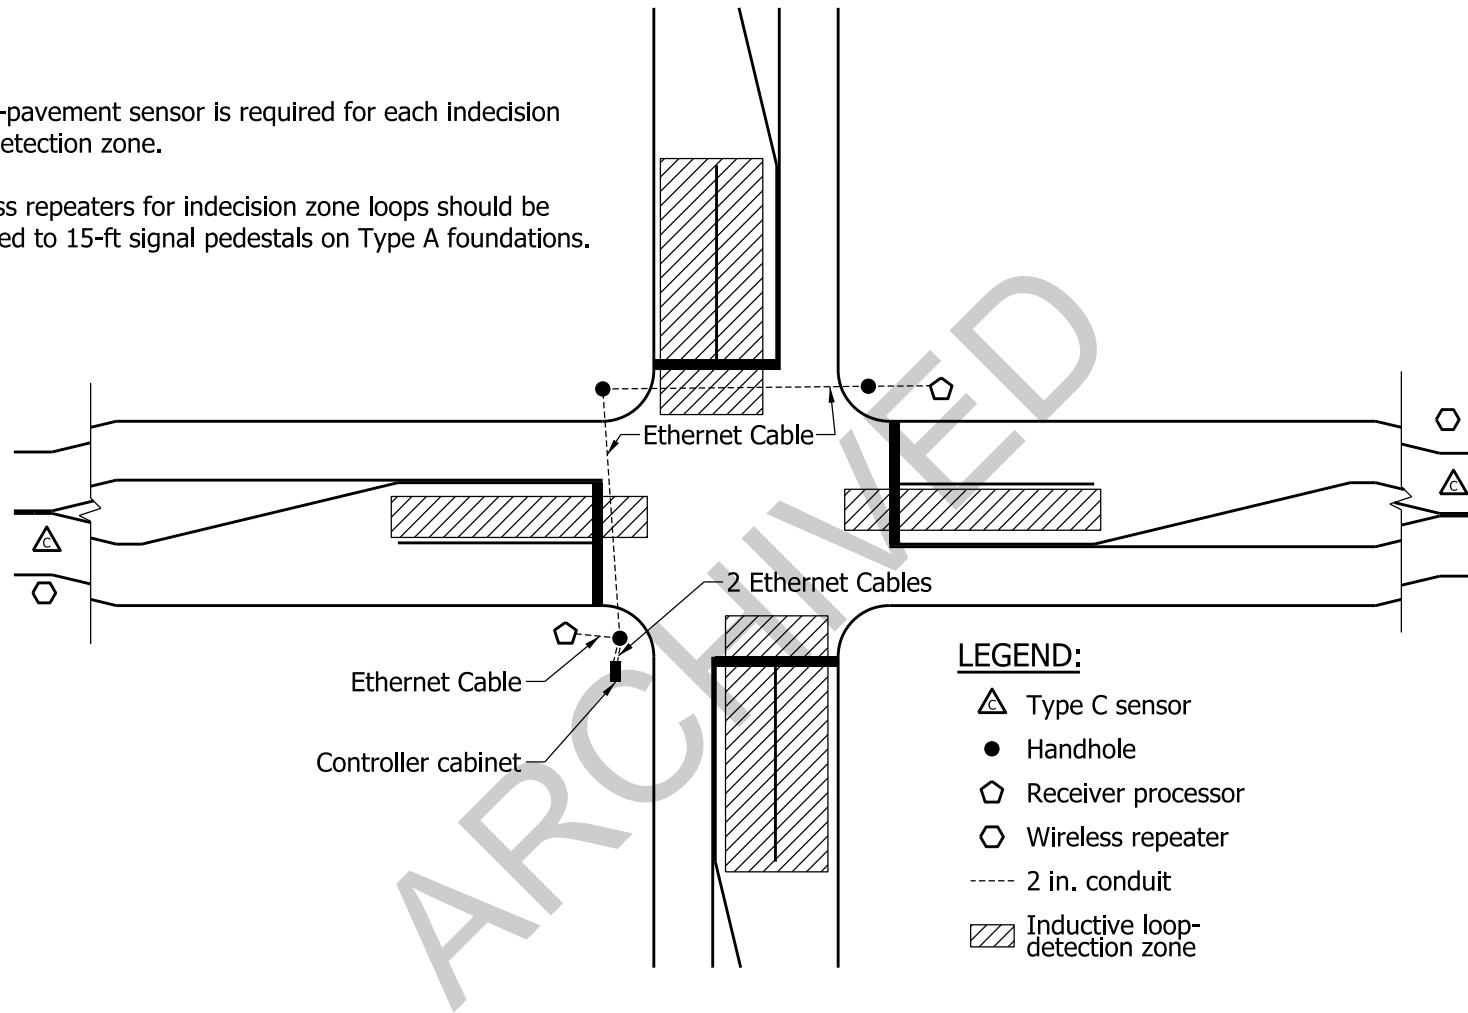

TYPICAL HYBRID WIRELESS-VECHICLE-DETECTION SYSTEM

Figure 10-27B