
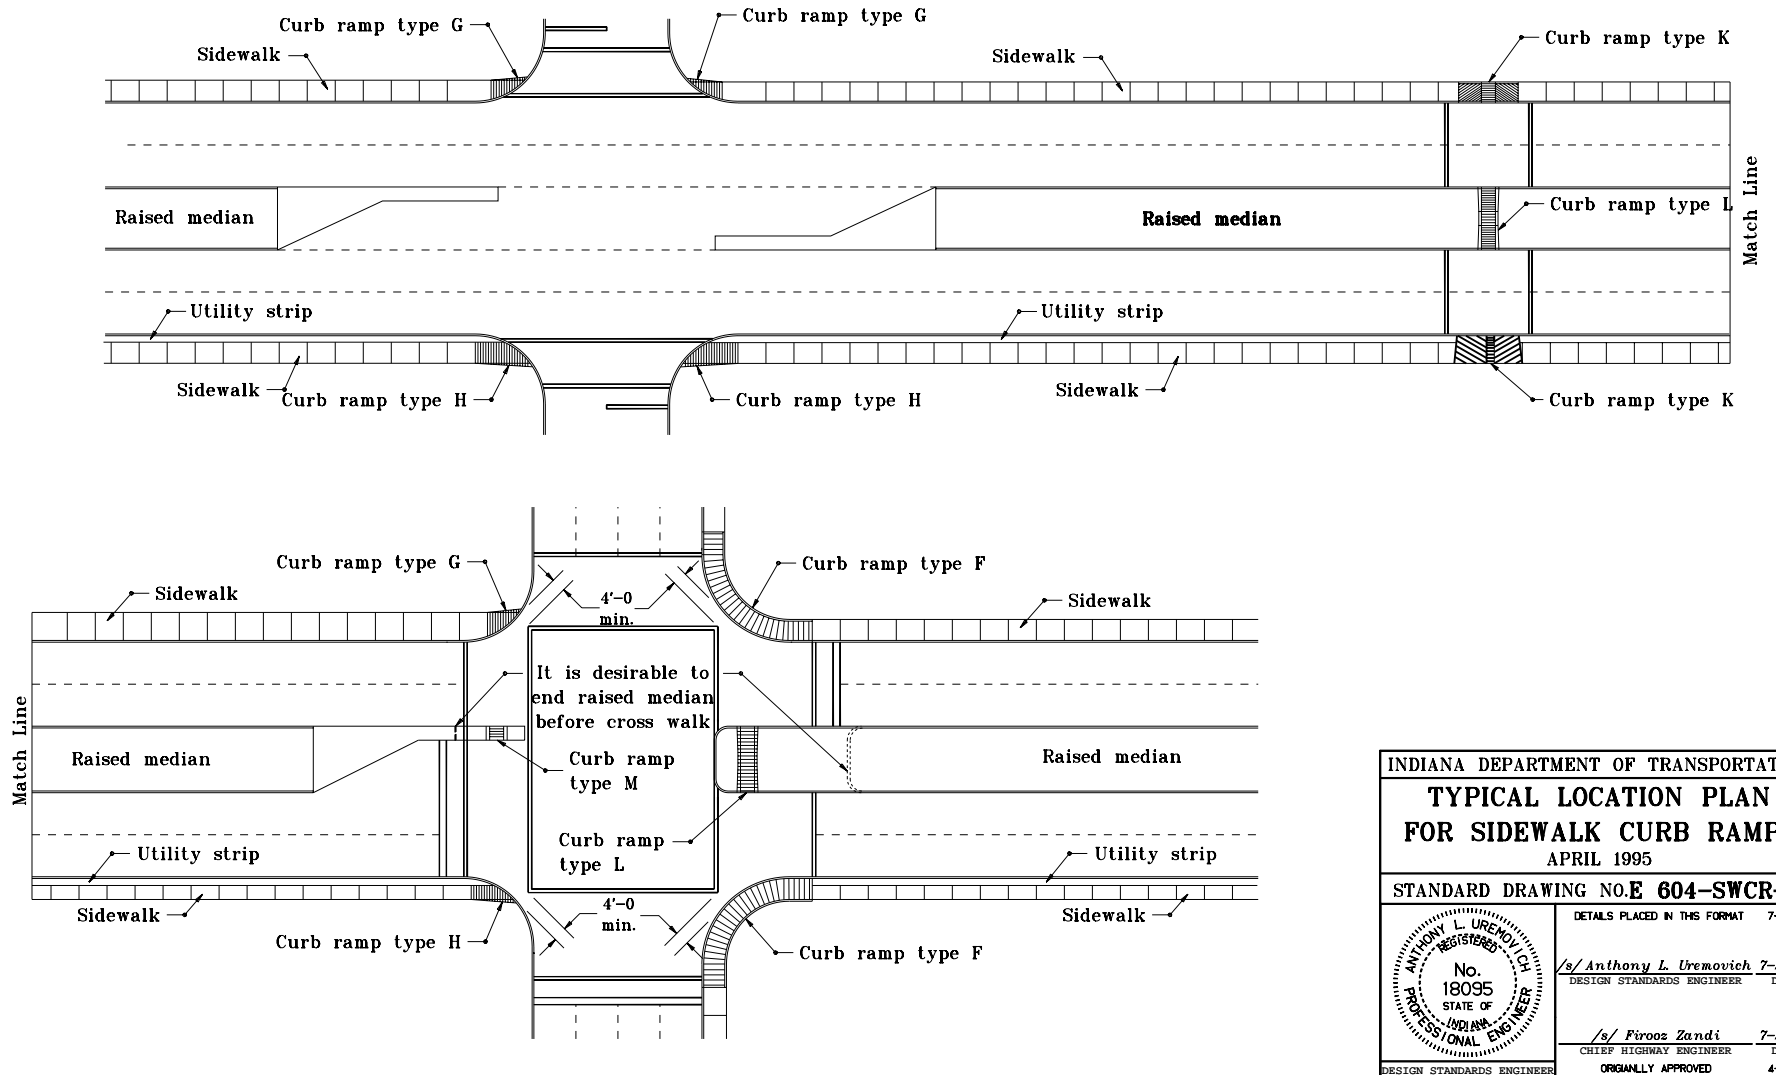


GENERAL NOTES

1. The curb ramp includes the ramp, flared sides, and warped or rolled edge as indicated by the hatched lines on the details.
2. Curb ramps shall be specified by the appropriate type where there is an existing or proposed sidewalk at street intersections, across driveways, and across alleys. Refer to E 604-SWCR-13 and E 604-SWCR-14 for curb ramp details at driveways.

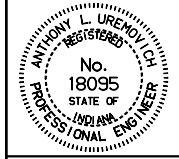

INDIANA DEPARTMENT OF TRANSPORTATION													
TYPICAL LOCATION PLAN FOR SIDEWALK CURB RAMPS													
APRIL 1995													
STANDARD DRAWING NO. E 604-SWCR-02													
	<table border="1" style="width: 100%; border-collapse: collapse;"> <tr> <td colspan="2" style="text-align: center;">DETAILS PLACED IN THIS FORMAT</td> </tr> <tr> <td style="width: 50%;">/s/ Anthony L. Uremovich</td> <td style="width: 50%;">7-27-99</td> </tr> <tr> <td style="text-align: center;">DESIGN STANDARDS ENGINEER</td> <td style="text-align: center;">DATE</td> </tr> <tr> <td colspan="2" style="text-align: center;">/s/ Firooz Zandi</td> </tr> <tr> <td style="text-align: center;">CHIEF HIGHWAY ENGINEER</td> <td style="text-align: center;">7-27-99</td> </tr> <tr> <td style="text-align: center;">DATE</td> <td style="text-align: center;">4-03-95</td> </tr> </table>	DETAILS PLACED IN THIS FORMAT		/s/ Anthony L. Uremovich	7-27-99	DESIGN STANDARDS ENGINEER	DATE	/s/ Firooz Zandi		CHIEF HIGHWAY ENGINEER	7-27-99	DATE	4-03-95
DETAILS PLACED IN THIS FORMAT													
/s/ Anthony L. Uremovich	7-27-99												
DESIGN STANDARDS ENGINEER	DATE												
/s/ Firooz Zandi													
CHIEF HIGHWAY ENGINEER	7-27-99												
DATE	4-03-95												