


722-B-170d

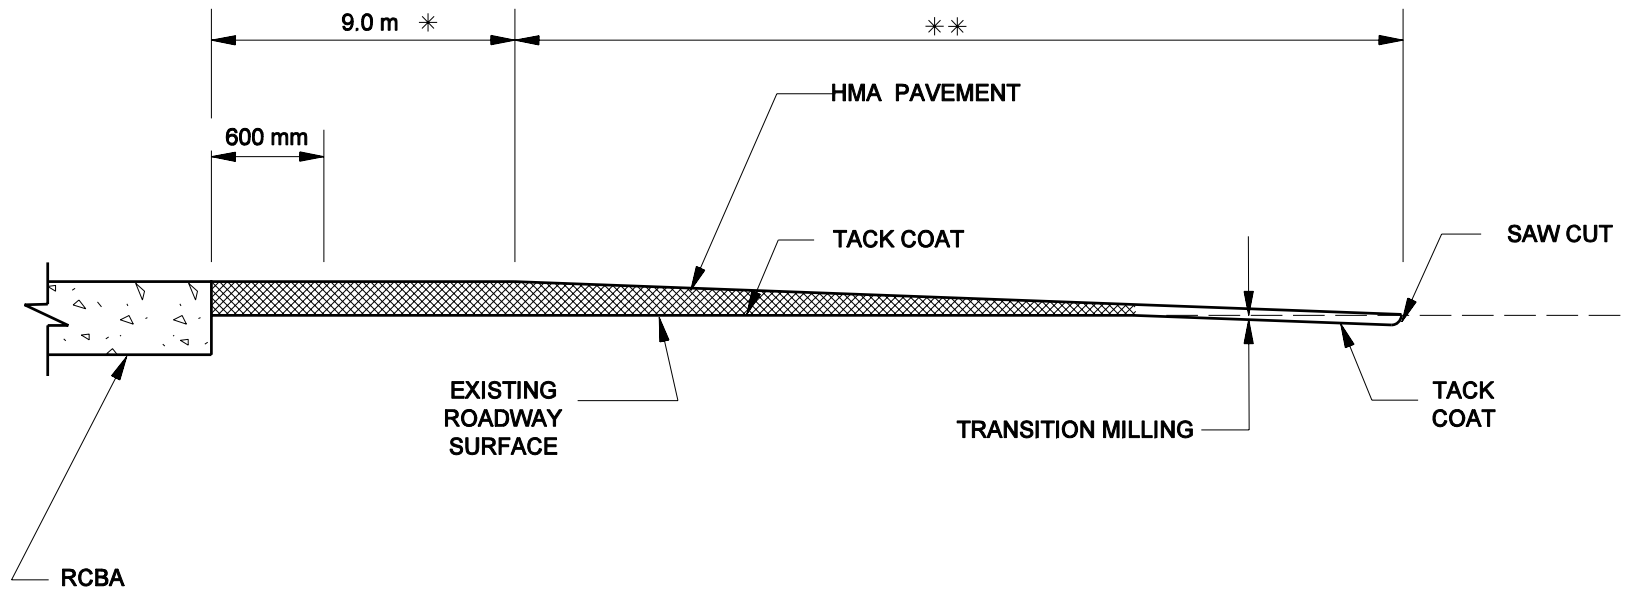

- * WEDGE TO BE A CONTINUATION OF BRIDGE DECK PROFILE.
- ** WEDGING AND TRANSITION MILLING LIMITS PER RECURRING PLAN DETAIL 306-R-524d.


All dimensions are in mm unless otherwise specified

INDIANA DEPARTMENT OF TRANSPORTATION

HMA PAVEMENT WEDGE
AT RCBA

6-15-06

E 722-B-170d

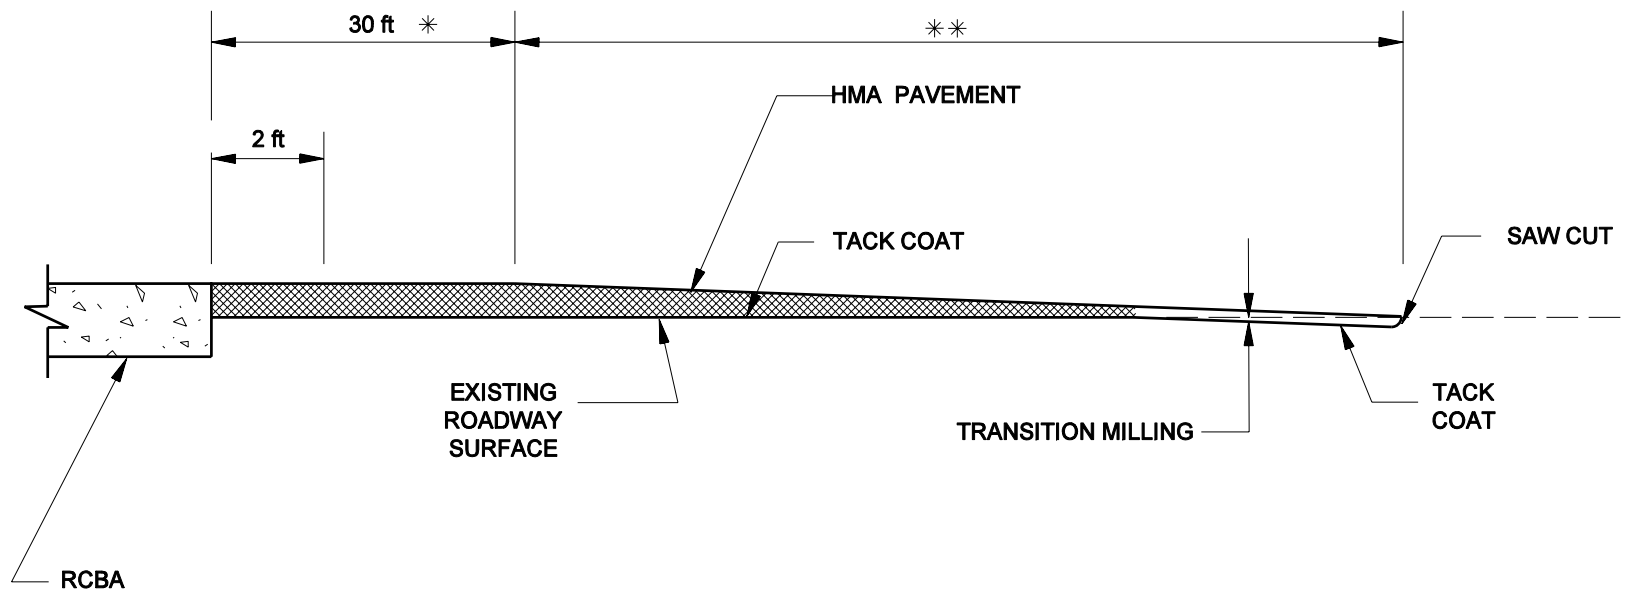

- * WEDGE TO BE A CONTINUATION OF BRIDGE DECK PROFILE.
- ** WEDGING AND TRANSITION MILLING LIMITS PER RECURRING PLAN DETAIL E 306-R-524d.

INDIANA DEPARTMENT OF TRANSPORTATION

HMA PAVEMENT WEDGE
AT RCBA

6-15-06