




4.5" E font; upper and lower case; 2.25" radius;
 [Road Improvements Ahead] E; [Drive Safely] E;
 NextLevel Roads graphic; INDOT Seal

NOTES:

1. Sign color coordinates:
 Blue - RGB 29, 67, 131
 Yellow - RGB 252, 225, 0
 White - RGB 255, 255, 255
2. A Next Level Road signs shall be required for each direction on the major route with placement in advance of the Worksite Added Penalty sign as shown on Sheet 2.
3. The standard size Next Level Road signs shall be paid for as a Type C construction sign. The reduced size version shall be paid for as a Type D construction sign.
- ④ Two Type B U-channel posts, two Type 3 square posts, or two 6" x 6" wood posts may be used as supports for the standard sign size.
- ⑤ The reduced sign size shall be used for urban highways or locations with narrow right-of-way.

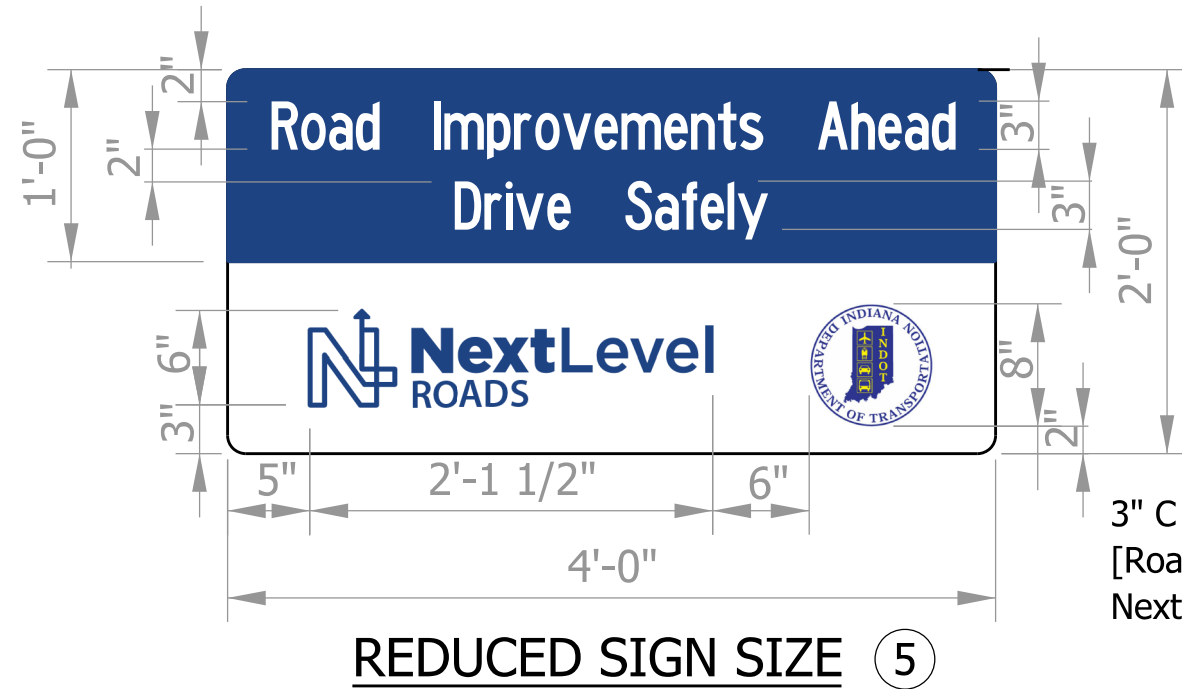

3" C font; upper and lower case; 1.125" radius;
 [Road Improvements Ahead] C; [Drive Safely] C;
 NextLevel Roads graphic; INDOT Seal


| |
|--------------------------------------|
| INDIANA DEPARTMENT OF TRANSPORTATION |
| NEXT LEVEL ROADS SIGNS |



XW20-1

NOTES:


- 1. Use multilane divided sign spacing distance for interstates and freeways.

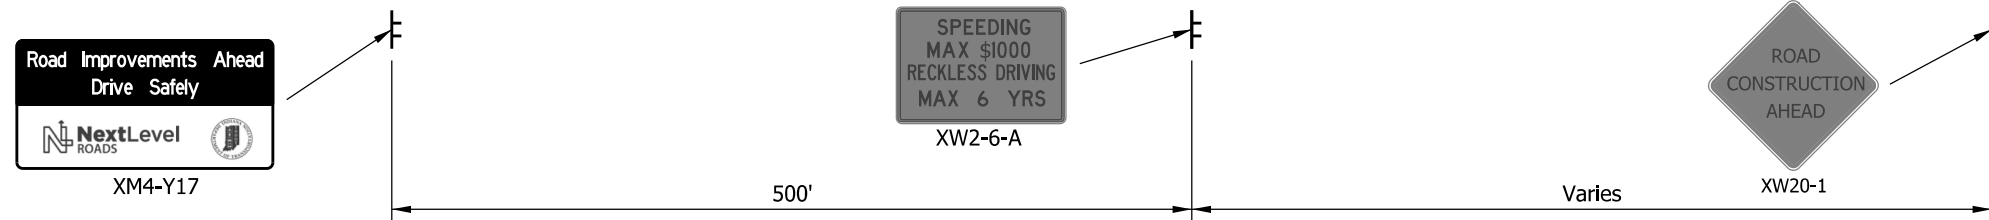

NEXT LEVEL ROADS SIGN PLACEMENT
Multilane Divided



XW20-1

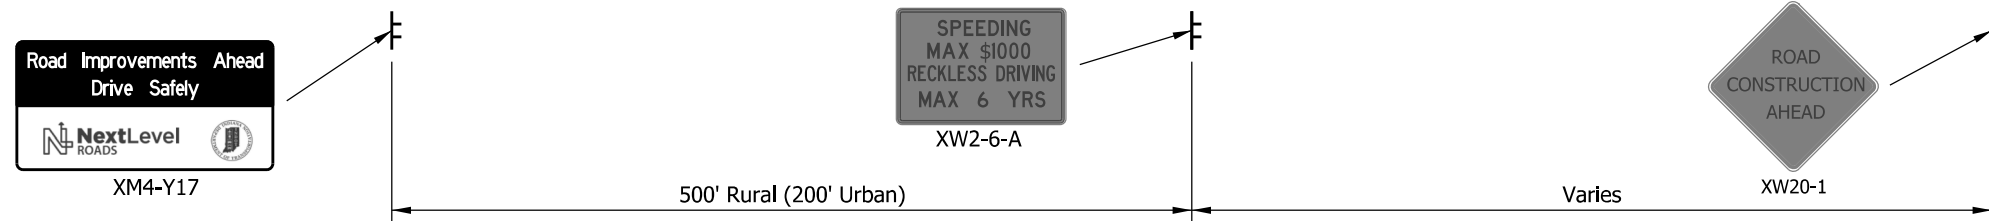

NEXT LEVEL ROADS SIGN PLACEMENT
Undivided Highway

INDIANA DEPARTMENT OF TRANSPORTATION

NEXT LEVEL ROADS SIGN
PLACEMENT