



Indiana Department of Environmental Management
Office of Water Quality
Waterways Section

Publication Date:
February 23, 2026

IDEM Permit Number:
WQC001416

PUBLIC NOTICE

Closing Date:
March 16, 2026

Corps of Engineers ID Number:



To all interested parties:

This letter shall serve as a formal notice of the receipt of an application for Section 401 Water Quality Certification by the Indiana Department of Environmental Management (IDEM). The purpose of the notice is to inform the public of active applications submitted for water quality certification under Section 401 of the Clean Water Act (33 U.S.C. § 1341) and to solicit comments and information on any impacts to water quality related to the proposed project. IDEM will evaluate whether the project complies with Indiana's water quality standards as set forth at 327 IAC 2.


- | | | | |
|---------------------------------|---|------------------|--|
| 1. Applicant: | Amy Ford
Wabash River Trail, Inc.
300 West Waterworks Road
Wabash, IN, 46992 | 2. Agent: | Ashlee Rodrigue
Earth Source, Inc.
14921 Hand Rd
Fort Wayne, IN, 46818-9540 |
| 3. Project location: | Lagro, IN, 46941
Latitude: 40.8355
Longitude: -85.7270 | | |
| 4. Affected waterbodies: | Wabash River, One (1) Forested Wetland Regulated under CWA Section 404/401 | | |
| 5. Project Description: | Wabash River Trail, Inc. is proposing the revitalization of the existing boat launch area to the Wabash River in Lagro, Indiana. The proposed boat ramp will provide a gravel access road with a textured concrete boat launch area to provide a stable and safe area for boarding boats. An existing wetland area will be excavated into a cove to provide a calm body of water for boat launching. This area will be used as a training area that will keep families and groups together before paddling into the Wabash River. The cove area will also provide a safer access area for emergency response and rescue teams. The north bank of the cove and 25 linear feet of the Wabash River will be hard armored. No mitigation has been proposed.
For additional information visit the Regulatory ePortal at:
https://stormwater.idem.in.gov/nsite/default/map/help | | |

- Comment period:** Any person or entity who wishes to submit comments or information relevant to the aforementioned project may do so by the closing date noted above. Only comments or information related to water quality or potential impacts of the project on water quality can be considered by IDEM in the water quality certification review process.
- Public Hearing:** Any person may submit a written request that a public hearing be held to consider issues related to water quality in connection with the project detailed in this notice. The request for a hearing should be submitted within the comment period to be considered timely. The request should also state the reason for the public hearing as specifically as possible to assist IDEM in determining whether a public hearing is warranted.
- Questions?** Additional information may be obtained by contacting WaterwaysComments@idem.IN.gov. In the subject line of the email, please include the IDEM ID Number listed in the top right corner of the first page of this public notice. Indicate if you wish to receive a copy of IDEM's final decision. Written comments and inquiries may be forwarded to -

Indiana Department of Environmental Management
100 North Senate Avenue
MC65-42 WQS IGCN 1255
Indianapolis, Indiana 46204-2251 FAX: 317/232-8406

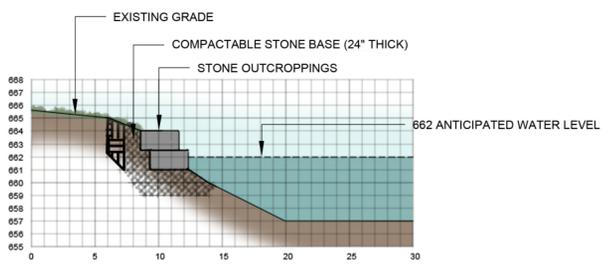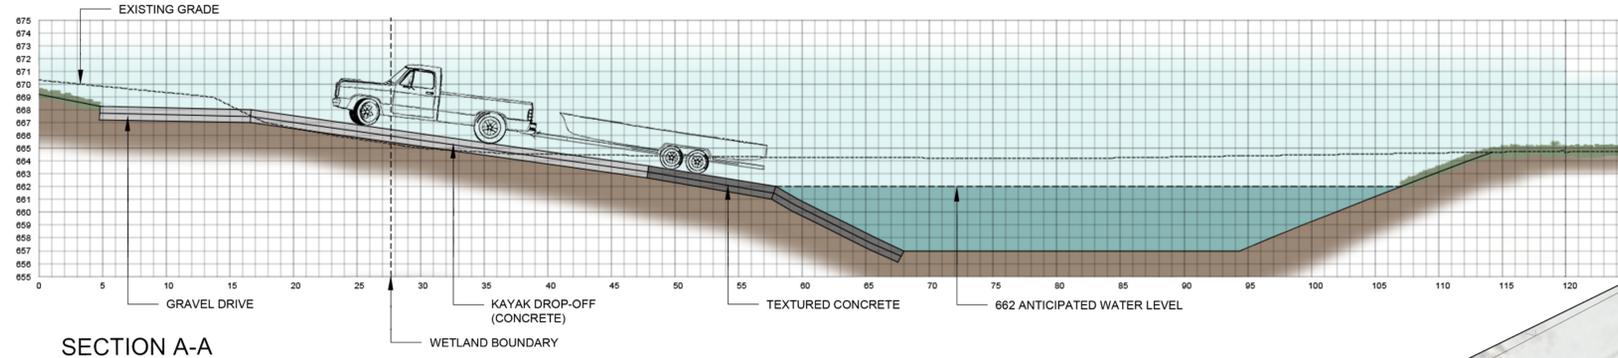

SECTION B-B

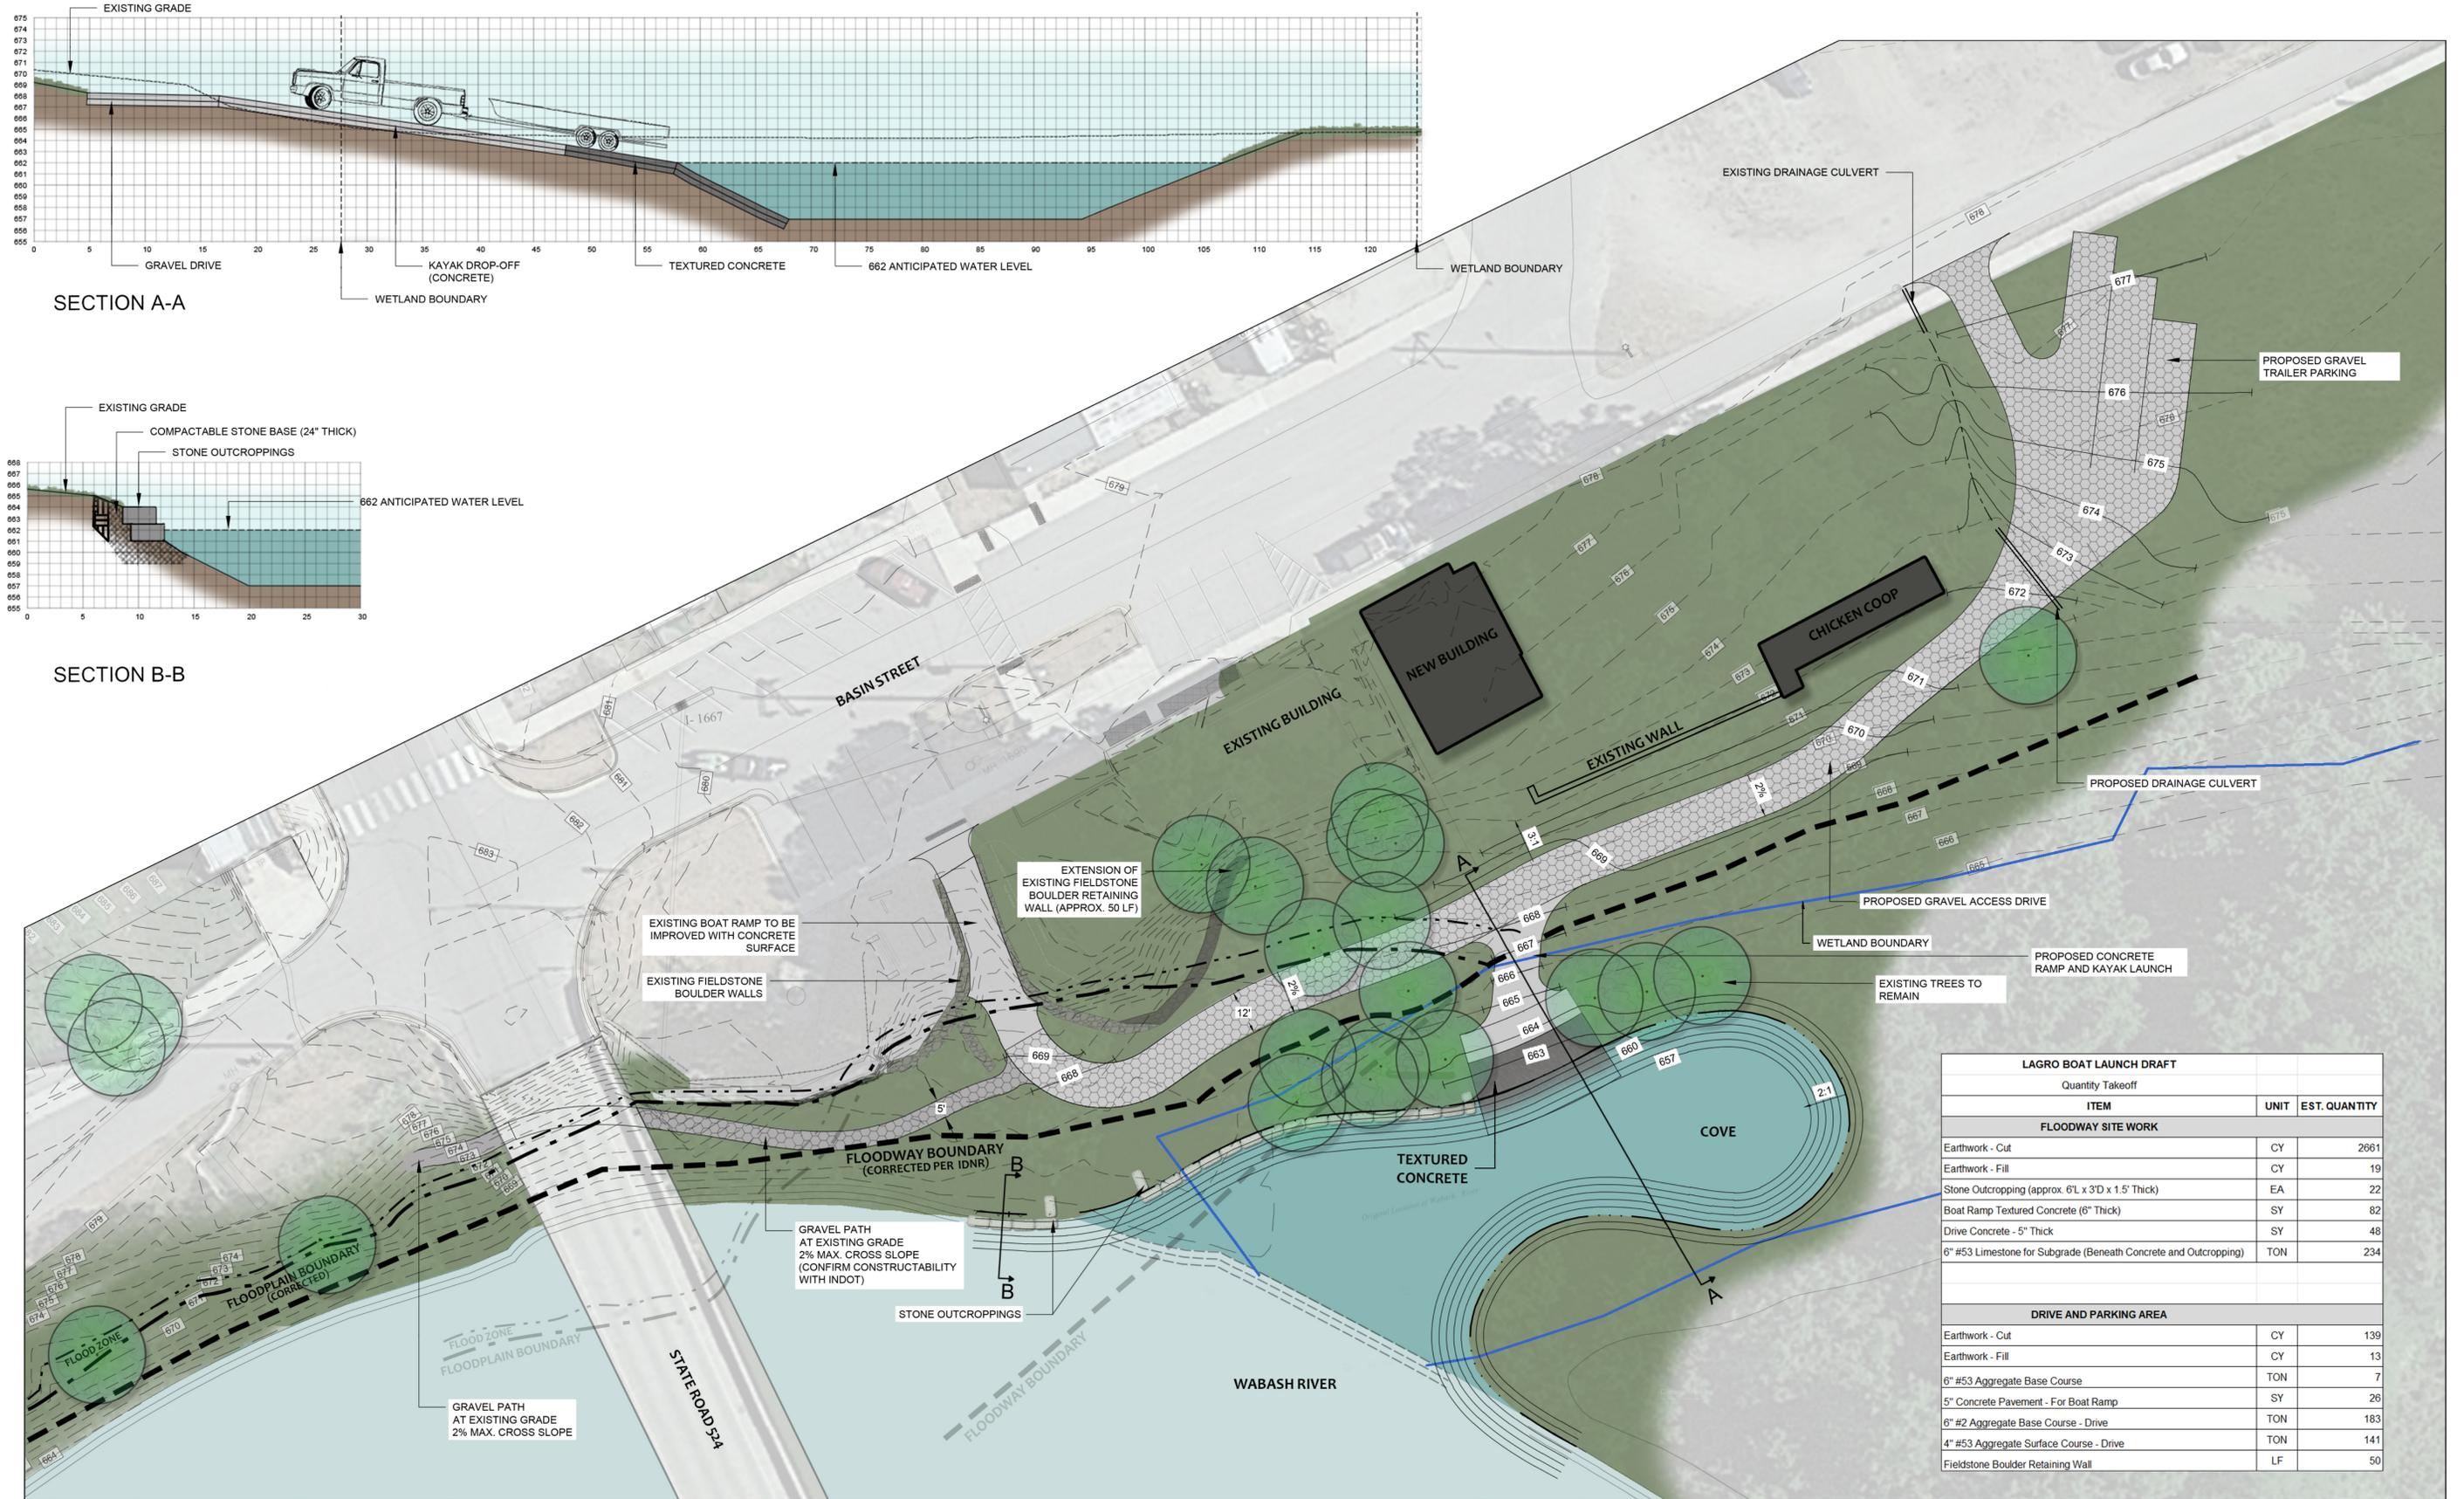

LAGRO BOAT LAUNCH DRAFT		
Quantity Takeoff		
ITEM	UNIT	EST. QUANTITY
FLOODWAY SITE WORK		
Earthwork - Cut	CY	2661
Earthwork - Fill	CY	19
Stone Outcropping (approx. 6'L x 3'D x 1.5' Thick)	EA	22
Boat Ramp Textured Concrete (6" Thick)	SY	82
Drive Concrete - 5" Thick	SY	48
6" #53 Limestone for Subgrade (Beneath Concrete and Outcropping)	TON	234
DRIVE AND PARKING AREA		
Earthwork - Cut	CY	139
Earthwork - Fill	CY	13
6" #53 Aggregate Base Course	TON	7
5" Concrete Pavement - For Boat Ramp	SY	26
6" #2 Aggregate Base Course - Drive	TON	183
4" #53 Aggregate Surface Course - Drive	TON	141
Fieldstone Boulder Retaining Wall	LF	50

Lagro Boat Ramp

Preliminary Plan

11.26.2025

Graphic L6

Earth-Source Inc
14921 Hand Road, Fort Wayne, IN 46818 (260)489-8511

NORTH

0 20' 40'

SCALE: 1" = 20'



Prepared For:

MS. AMY FORD
 P.O. BOX 810
 WABASH, INDIANA 46992

Agent:



Earth-Source Inc
 14921 Hand Road, Fort Wayne, IN 46818 (260)489-8511

WETLAND DELINEATION MAP

LAGRO BOAT RAMP



Project Location:
 Lagro Township
 Lagro (IN) Quadrangle
 Wabash County
 40.835716°, -85.727266°

Project Features

-  Delineated Wetland
-  Approx. Wetland Off-site
-  Delineated Drain
-  Project Boundary

Attachment: L8
 Date: 5/21/2025