



Indiana Department of Environmental Management

Office of Water Quality

Waterways Section

Publication Date:
September 28, 2026

IDEM Permit Number:
WQC001515

PUBLIC NOTICE

Closing Date:
October 19, 2026

Corps of Engineers ID Number:
N/A

To all interested parties:

This letter shall serve as a formal notice of the receipt of an application for Section 401 Water Quality Certification by the Indiana Department of Environmental Management (IDEM). The purpose of the notice is to inform the public of active applications submitted for water quality certification under Section 401 of the Clean Water Act (33 U.S.C. § 1341) and to solicit comments and information on any impacts to water quality related to the proposed project. IDEM will evaluate whether the project complies with Indiana's water quality standards as set forth at 327 IAC 2.

- | | | | |
|--------------------------------|---|------------------|---|
| 1. Applicant: | Andy Crouch
City Of Jevversonville
500 Quartermaster Ct, Suite 154
Jeffersonville, IN, 47130 | 2. Agent: | David Duncan
Lochmueller Group
6200 Vogel Rd
Evansville, IN, 47715 |
| 3. Project Location: | Jeffersonville, IN, 47130
Latitude: 38.3095
Longitude: -85.7183 | | |
| 4. Affected Waterbody: | Approximately 145 linear feet (lft) of an intermittent, unnamed tributary (UNT) to Mill Creek will be permanently impacted. Approximately 205 lft of the UNT to Mill Creek will be temporarily impacted. | | |
| 5. Project Description: | The proposed project seeks after-the-fact authorization to stabilize the UNT to Mill Creek due to erosion exasperated by recent severe weather events, which is threatening to undercut the abutting police station parking lot. The UNT to Mill Creek will be re-graded using manufactured fill to re-channelize the stream to a length of 130 lft, resulting in a net loss of approximately 15 lft stream length. Approximately 0.06 acre (ac) of new articulated concrete blanket hard armoring will be placed below the ordinary high water mark (OHWM) along the re-channelized stream to prevent meandering. Two cofferdams measuring 17 lft each will be placed below the OHWM for dewatering of 205 lft stream to be pumped around during work. For additional information visit the Regulatory ePortal at: https://waterquality.idem.in.gov | | |



- Comment Period:** Any person or entity who wishes to submit comments or information relevant to the aforementioned project may do so by the closing date noted above. Only comments or information related to water quality or potential impacts of the project on water quality can be considered by IDEM in the water quality certification review process.
- Public Hearing:** Any person may submit a written request that a public hearing be held to consider issues related to water quality in connection with the project detailed in this notice. The request for a hearing should be submitted within the comment period to be considered timely. The request should also state the reason for the public hearing as specifically as possible to assist IDEM in determining whether a public hearing is warranted.

Questions?

You can view application documents on IDEM's Regulatory ePortal website. Go to waterquality.idem.in.gov. Once there, click on the box that says "Site Map Explorer". This will open a new browser tab. In the "Search" box on the left, type "Jeffersonville - 10th Street Bank Stabilization Project", then click on the site when it shows up underneath the search box. The box will expand and show information about the site. Under the "Documents" tab in this box, you'll be able to find and download documents related to the project.

Submit requests for additional information and written comments to WaterwaysComments@idem.IN.gov. In the subject line of the email, please include the IDEM ID Number listed in the top right corner of the first page of this public notice. Indicate if you wish to receive a copy of IDEM's final decision. Comments and inquiries may also be forwarded to -

Office of Water Quality
Indiana Department of Environmental Management
100 North Senate Avenue, IGCN 1255
Indianapolis, Indiana 46204-2251

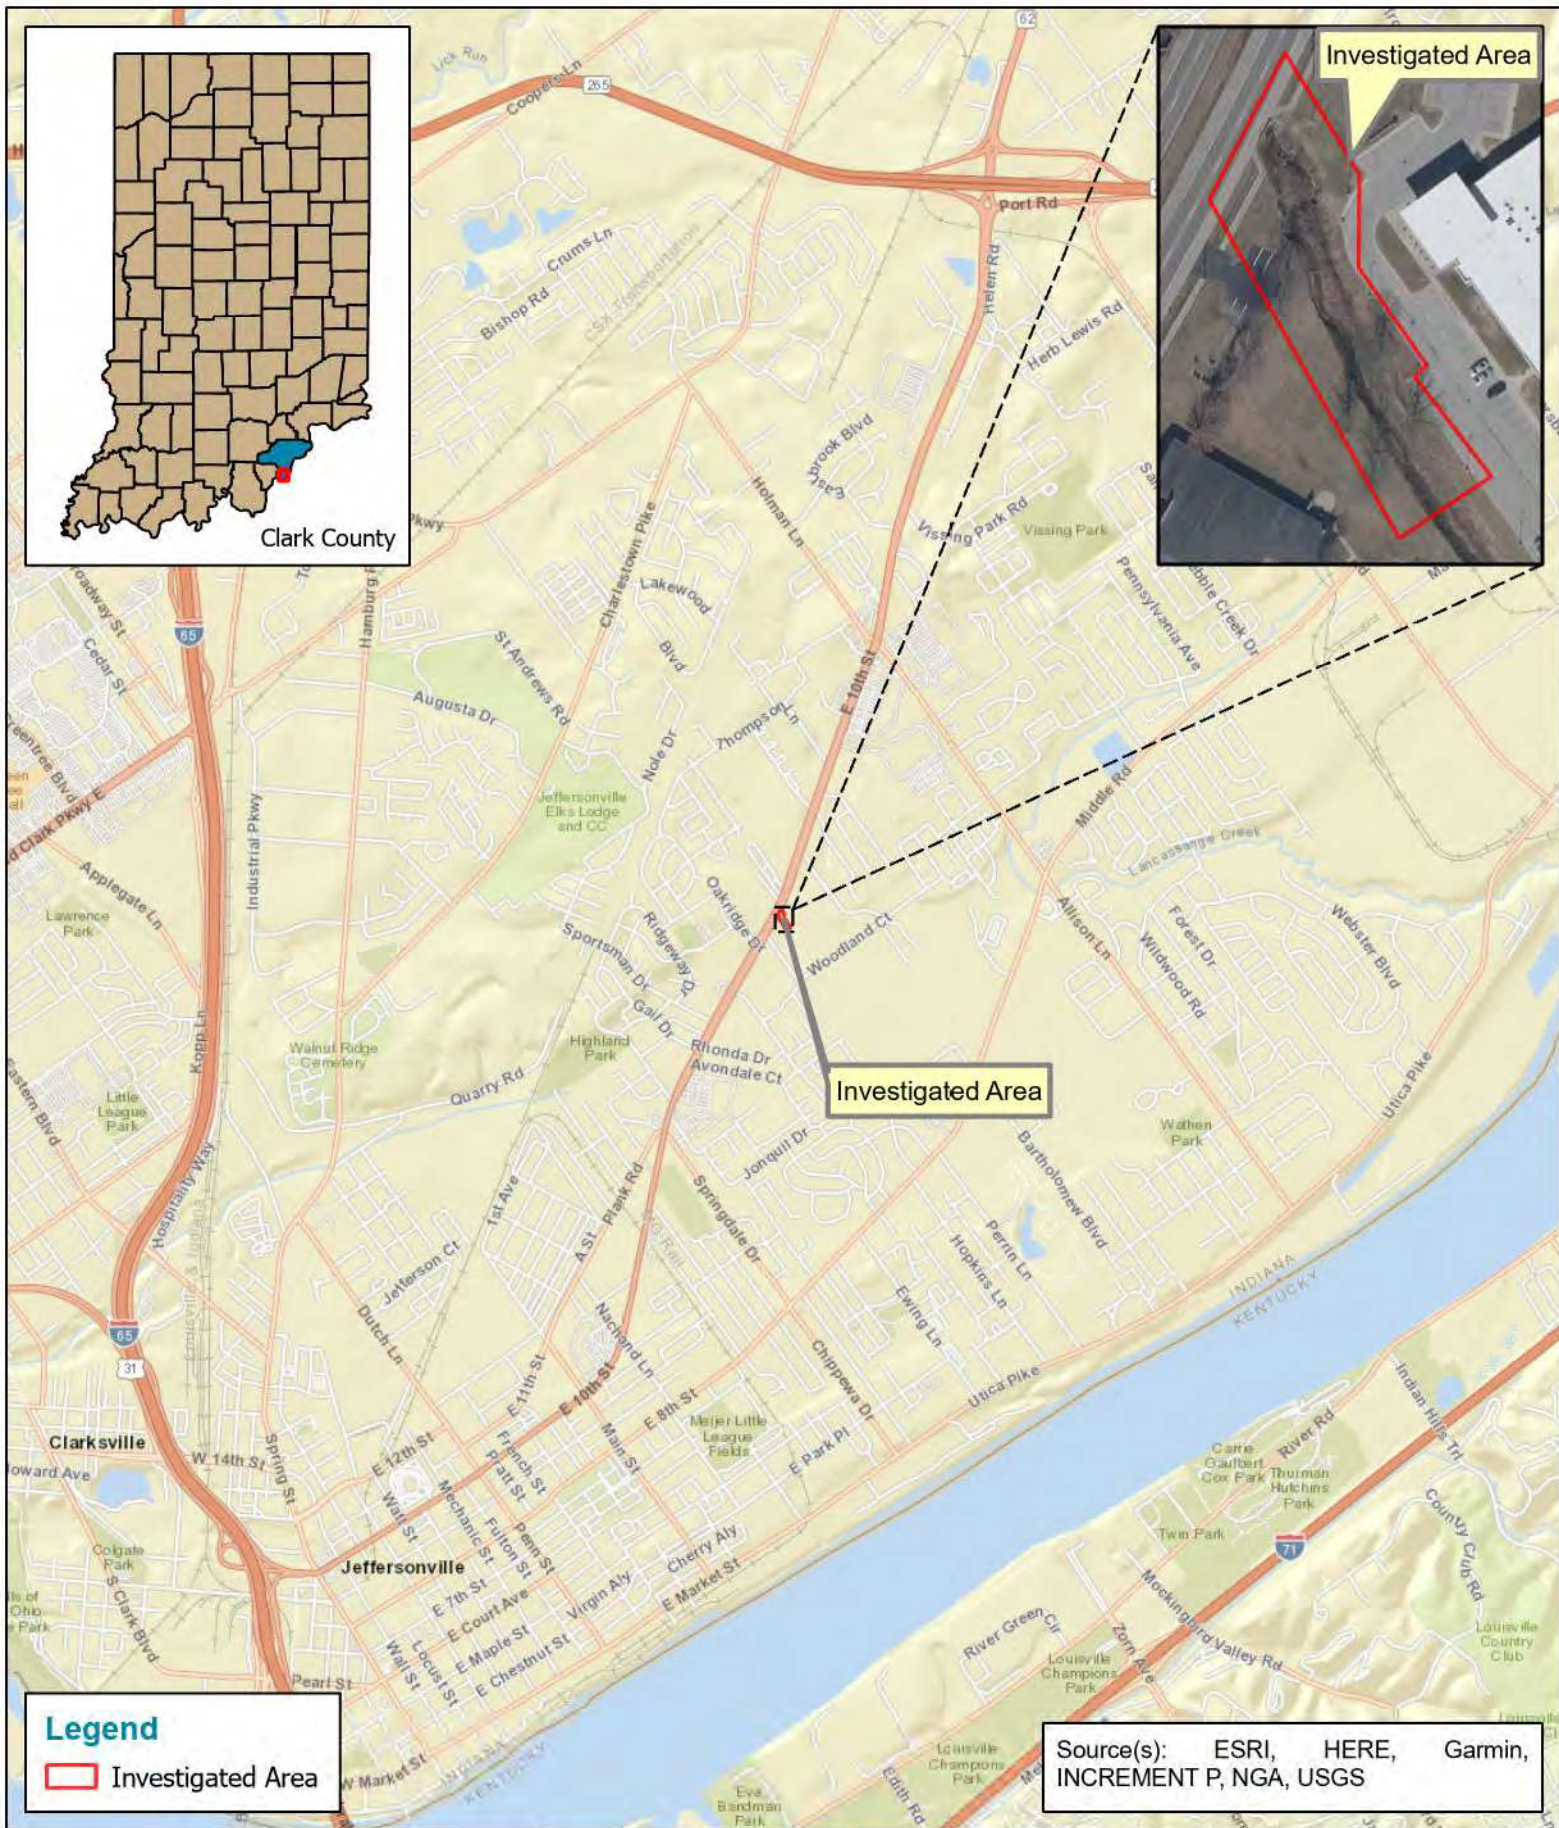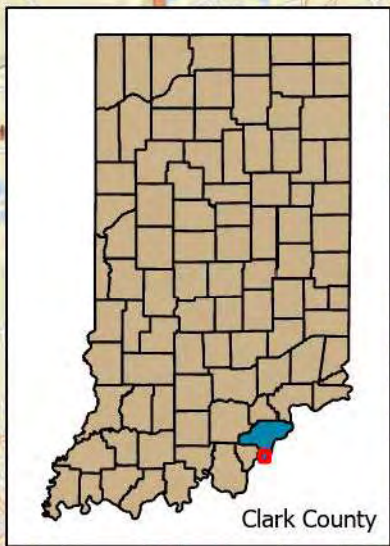

Legend

Investigated Area

Source(s): ESRI, HERE, Garmin, INCREMENT P, NGA, USGS



LOCHMUELLER GROUP

6200 Vogel Road
Evansville, Indiana 47715
Phone: (812) 479-6200
Toll Free: (800) 423-7411

Location Map

Waters of the U.S. Report

0

0.5

1

Miles




County: Clark
Township: Jeffersonville
State: Indiana

10th Street Bank Stabilization Project
Created: 11/24/2025, SLangley


10TH STREET BANK STABILIZATION CITY OF JEFFERSONVILLE



ENGINEER'S OFFICE
ANDY CROUCH.....CITY ENGINEER

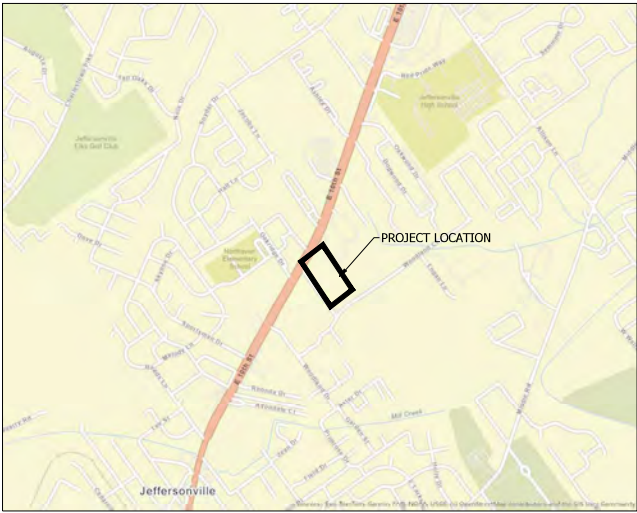

LOCATION MAP
SCALE: 1" = 1,000'

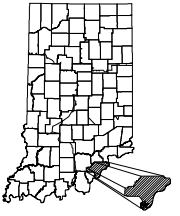

Project Location: ★
Jeffersonville, Indiana

THESE PLANS PREPARED BY :



331 Quartermaster Court
Jeffersonville, Indiana 47130
Phone: 812.725.7900

Contact: Andy Suchantakul, P.E.

APPROVED: _____ 04/10/2026
Engineer's Name Date

100% PLANS	REVISIONS		
	DATE	REVISION	BY

PROJECT NO. 125-2011-00W

Drawn: April 22, 2025, 1:28pm, User: jason, Status: Not Set
Title: 10TH STREET BANK STABILIZATION CITY OF JEFFERSONVILLE
Project: 10TH STREET BANK STABILIZATION CITY OF JEFFERSONVILLE, 10TH STREET, JEFFERSONVILLE, IN 47130

SHEET INDEX

- 1 - TITLE SHEET
- 2 - INDEX SHEET
- 3 - EXISTING CONDITIONS AND DEMOLITION
- 4 - SITE PHOTOS
- 5 - PROPOSED SITE PLAN
- 6 - GRADING PLAN AND PROFILE
- 7 - EROSION CONTROL PLAN
- 8 - CROSS SECTIONS STA. 1+00 TO STA. 1+75
- 9 - CROSS SECTIONS STA. 2+00 TO STA. 3+00
- 10 - MISCELLANEOUS DETAILS (SHEET 1 OF 3)
- 11 - MISCELLANEOUS DETAILS (SHEET 2 OF 3)
- 12 - MISCELLANEOUS DETAILS (SHEET 3 OF 3)
- 13 - EROSION CONTROL DETAILS

UTILITIES

STORMWATER DRAINAGE

CITY OF JEFFERSONVILLE
ANDY CROUCH
(812) 285-6476

SEWER

CITY OF JEFFERSONVILLE
LEN ASHACK
(812) 285-6451

WATER

INDIANA AMERICAN WATER
2423 MIDDLE RD, JEFFERSONVILLE, IN 47130
(800) 492-6172

STREET

CITY OF JEFFERSONVILLE
CLAREY WILES
(812) 285-6455

ELECTRIC

DUKE ENERGY
(800) 774-1202

TELEPHONE

AT&T
(888) 944-0447

GAS

VECTREN
81 SMITH RIDGE RD, VEVAY, IN 47043
(812) 427-9011

LEGEND

EXISTING SITE

- ▲ CONTROL POINT
- SOIL BORING
- ⊙ BOLLARD
- CONCRETE
- CONCRETE
- MATCH EXISTING
- PAVEMENT
- ASPHALT PAVEMENT
- STONE
- SILT FENCE
- INLET PROTECTION
- N/E NORTHING/EASTING

GENERAL NOTES

1. THE PROJECT IS GENERALLY DESCRIBED AS FOLLOWS: REESTABLISHMENT OF STREAM FLOWLINE AND STREAMBANK SIDESLOPE GRADING; INSTALLATION OF CURB TURNOUTS, RIPRAP, AND FLEXAMATS; STREAMBANK ARMORING; SEEDING AND OTHER EROSION CONTROL MEASURES; OTHER MISCELLANEOUS WORK.
2. CONTRACTOR SHALL COMPLY WITH ALL PERMIT AND STATUTORY REQUIREMENTS, INCLUDING, BUT NOT LIMITED TO: INDIANA DEPARTMENT OF ENVIRONMENTAL MANAGEMENT (IDEM); CITY OF JEFFERSONVILLE, IN; INDIANA DEPARTMENT OF TRANSPORTATION (INDOT); AND OTHER APPLICABLE LOCAL, STATE, AND FEDERAL AGENCIES.
3. CONTRACTOR SHALL SAFELY VERIFY THE HORIZONTAL AND VERTICAL LOCATION OF ALL EXISTING PIPES AND UTILITIES WITHIN PROPOSED WORK AREAS PRIOR TO EXCAVATION OR RELATED CONSTRUCTION ACTIVITIES, THIS INCLUDES POT-HOLING OR OTHER APPROVED METHODS.
4. EXISTING SURVEY TOPOGRAPHY AND PROPOSED LINENWORK IS BASED ON NAD83(2011) DATUM (NGCS CLARK-LLOYD-SCOTT'S).
5. CONTRACTOR SHALL PROTECT, AND IF NECESSARY, SUPPORT ALL EXISTING UTILITIES, PAVEMENT, TREES, STRUCTURES, FOUNDATIONS, ETC. NOT DESIGNATED FOR REMOVAL. DAMAGE TO EXISTING INFRASTRUCTURE SHALL BE REPAIRED AT NO EXPENSE TO THE OWNER.
6. CONTRACTOR SHALL COORDINATE ALL WORK INVOLVING UTILITY ADJUSTMENTS, CONDUIT SUB-OUTS, AND PAD CONSTRUCTION WITH THE APPROPRIATE UTILITY PROVIDERS AND SUBCONTRACTORS PRIOR TO CONSTRUCTION.
7. CONTRACTOR SHALL MAINTAIN THE PROJECT SITE, INCLUDING ALL ACCESS ROADS, LAY DOWN AREAS, AND WORK ZONES, IN A NEAT, CLEAN, AND ORDERLY CONDITION AT ALL TIMES.
8. CONTRACTOR SHALL BE RESPONSIBLE FOR FINAL SITE GRADING AS INDICATED, EXCESS SOIL, AND SPOIL MATERIAL SHALL BE DISPOSED OF BY THE CONTRACTOR OFF-SITE TO AN APPROVED DISPOSAL SITE, AT NO ADDITIONAL COST TO THE OWNER.
9. CONTRACTOR SHALL BE COMPLETELY RESPONSIBLE FOR ALL COSTS ASSOCIATED WITH DEVELOPING AND IMPLEMENTING A DEWATERING PLAN. THE CONTRACTOR SHALL SUBMIT THE COMPLETE AND DETAILED DEWATERING PLAN TO THE ENGINEER AND OWNER FOR REVIEW AND APPROVAL PRIOR TO STARTING CONSTRUCTION. THE PLAN SHALL ALLOW FOR TRAFFIC CONTROL AND WILL NOT ALLOW DRIVE OR ROADWAY CLOSURE, MUDDY WATER CAN NOT BE PUMPED FROM DEWATERING OPERATIONS INTO CURB INLETS, STORM SEWERS, CREEKS, OR ANY OTHER BODY OF WATER, DEPENDING ON FLOW RATES OF THE OPERATION. WATER CAN BE PUMPED INTO A FILTER BAG, SOCK FILTER, OR SILT FENCE ENCLOSURE IF PROPERLY INSTALLED, OR DE-SILTING BASIN OR TRAP. DISPOSAL OF SEDIMENT FROM THESE ACTIVITIES SHALL BE AWAY FROM AREA WHERE IT WON'T WASH INTO WATERWAYS OR PUBLIC AREAS, UPON COMPLETION, THESE AREAS MUST BE RESEEDD AND STABILIZED.

SURVEY CONTROL

POINT NUMBER	NORTHING	EASTING	ELEVATION	BENCHMARK/CONTROL POINT	DESCRIPTION
1	176313.044	753292.217	464.54	BENCHMARK	RR SPIKE UP 12" IN EAST FACE PWP NO # JUST SOUTH OF SMALL ASPH LOT
2	176526.428	753443.322	468.04	BENCHMARK	CHIS X AT TOP NE CORNER OF A U-SHAPED CONC HEADWALL AT THE NORTH END OF A DRAINAGE AREA
1000	176320.601	753284.175	464.25	CONTROL POINT	MAG W/ REF WASHER SET FLUSH IN ASPH DRIVE
1001	176575.768	753425.569	466.66	CONTROL POINT	MAG NO WASHER IN BOTTOM CURB CUTTER AT WEST END CURB ISLAND AT POLICE ENTRANCE
1002	176350.322	753425.295	469.77	CONTROL POINT	MAG W/ REF WASHER SET IN TOP CURB

REVISIONS		
DATE	REVISION	BY




Know what's below.
Call before you dig.




RECOMMENDED FOR APPROVAL		04/10/2026
ENGINEER'S NAME		DATE
DESIGNED: <u>SEK</u>	DRAWN: <u>TJR</u>	
CHECKED: <u>AS</u>	CHECKED: <u>MJC</u>	

10TH STREET BANK STABILIZATION CITY OF JEFFERSONVILLE
INDEX SHEET

SCALE
NTS
CONSULTANT PROJECT NUMBER
125-2011-00W
SHEET
2

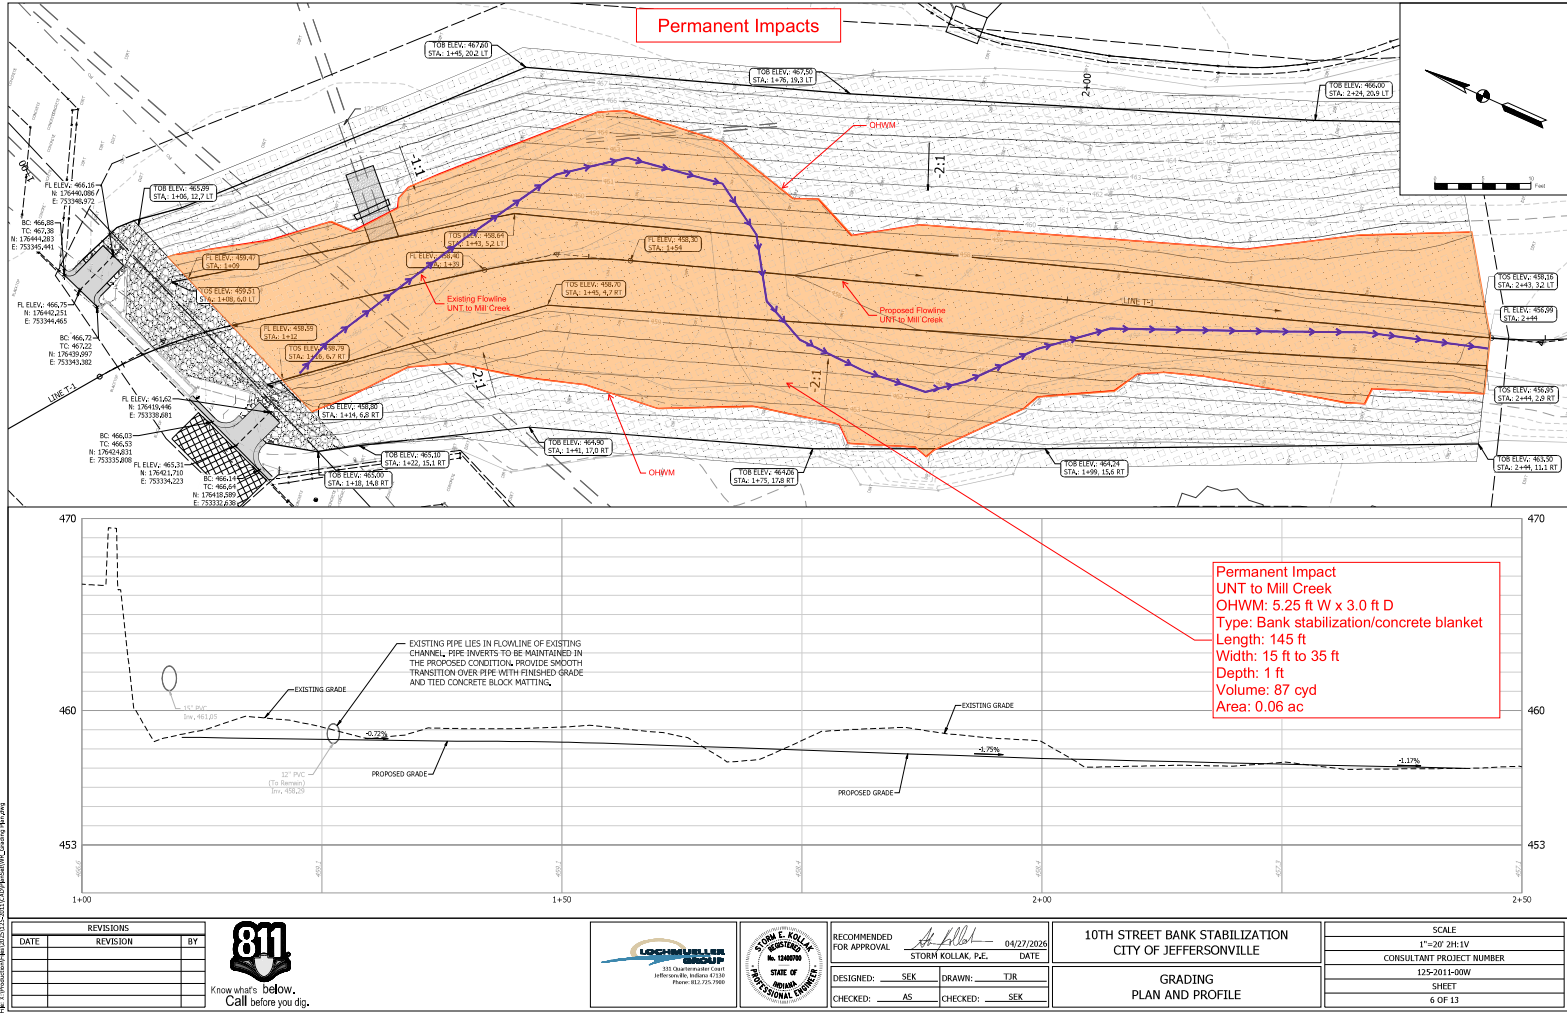

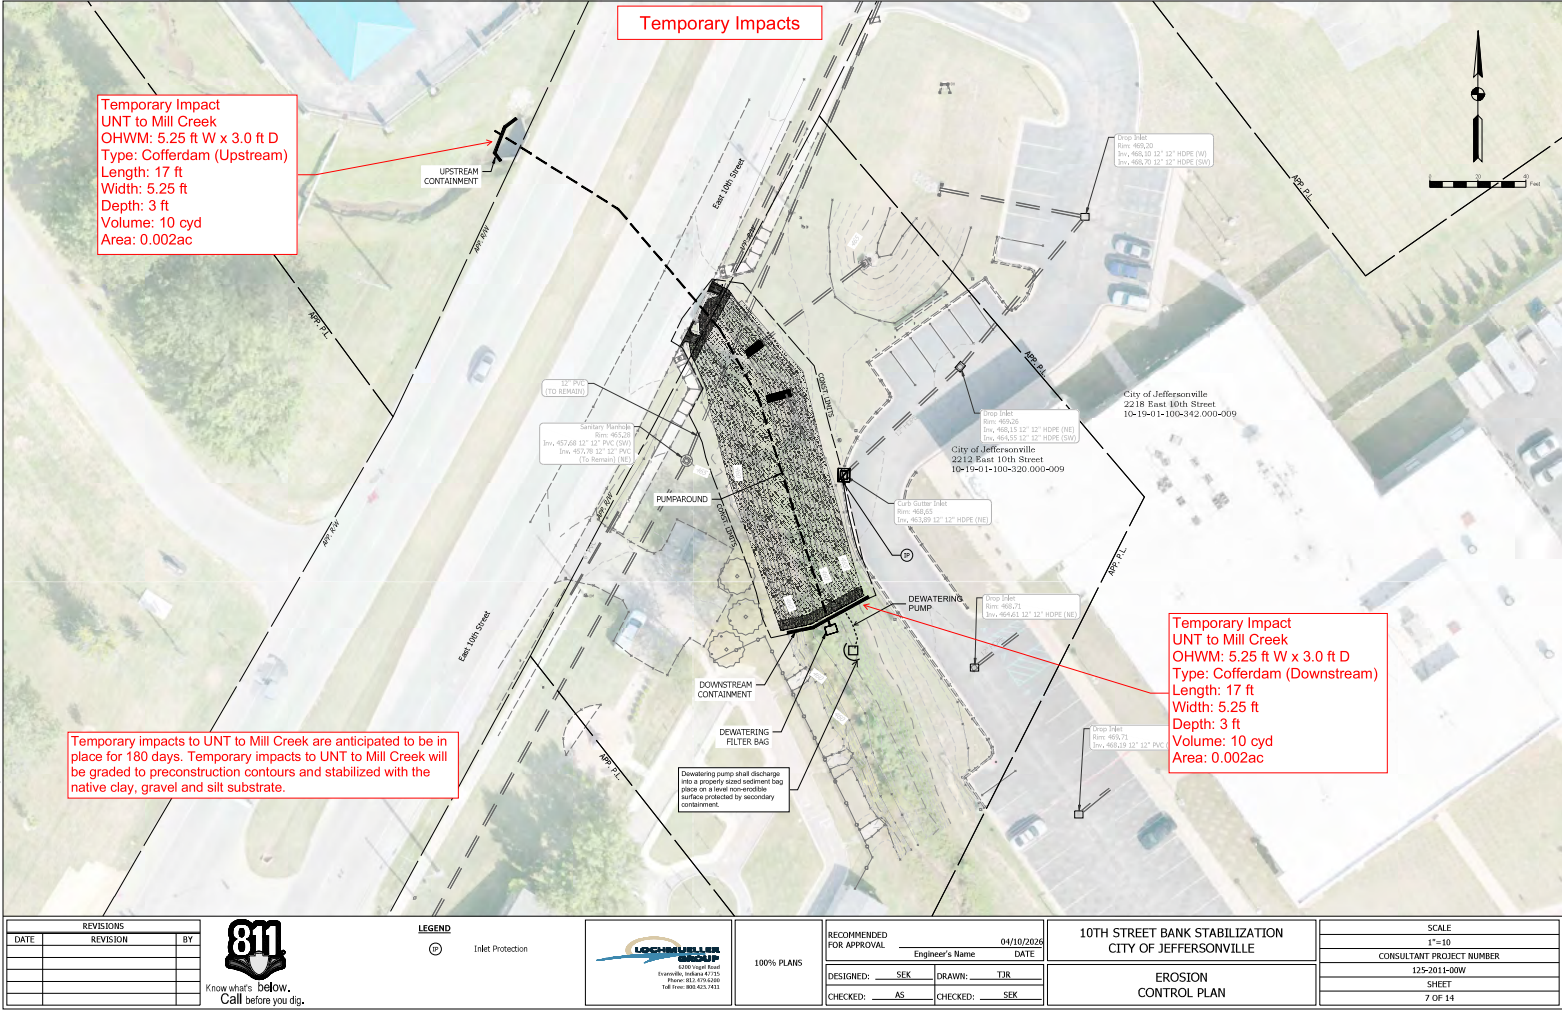

REVISIONS		
DATE	REVISION	BY



Know what's below.
Call before you dig.

LEGEND
Inlet Protection



100% PLANS

RECOMMENDED FOR APPROVAL	04/10/2026
Engineer's Name	DATE
DESIGNED: SEK	DRAWN: TJR
CHECKED: AS	CHECKED: SEK

10TH STREET BANK STABILIZATION CITY OF JEFFERSONVILLE
EROSION CONTROL PLAN

SCALE 1"=10'
CONSULTANT PROJECT NUMBER 125-2011-00W
SHEET 7 OF 14