




FILE NAME: T:\NB65-DESIGN-CONTRACT PLAN SET\PLG PLANS\SDC ELECTRONIC DELIVERABLES AND REFERENCE DATA CHECKLIST\4.8-STRUCTURES\4.8-2-STAGE
 USER: lgraves
 DATE PLOTTED: December 21, 2011
 E-SHEET NAME:
 MicroStation v8.11.7.469

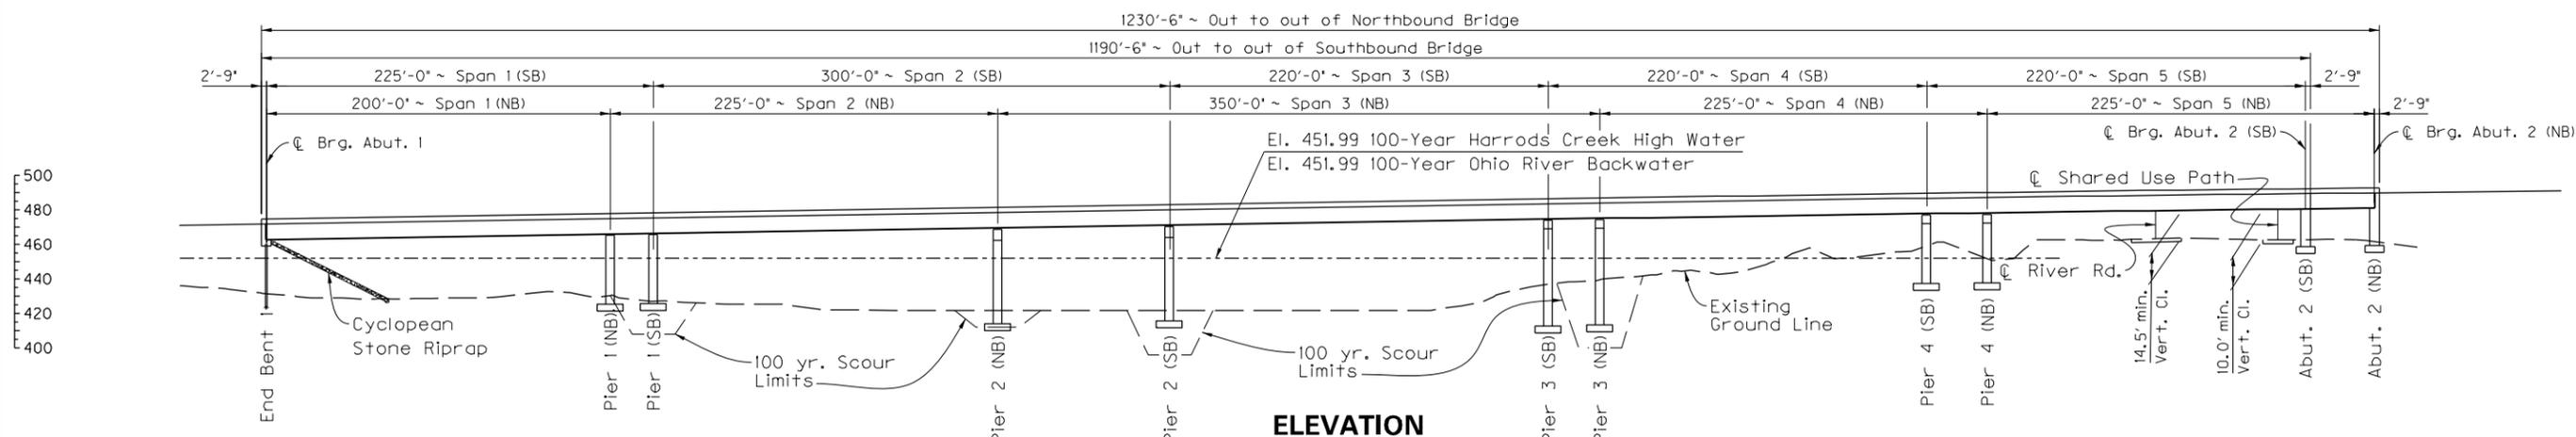


ELEVATION
 Northbound 200'-225'-350'-225'-225' Continuous Steel Girder Spans
 Southbound 225'-300'-220'-220'-220' Continuous Steel Girder Spans
 HL93 +25% Live Load ~ 56' Shoulder Width @ Bridge
 0° Skew ~ 48'-0" Bridge Roadway Width ~ 2:1 Fill Slopes

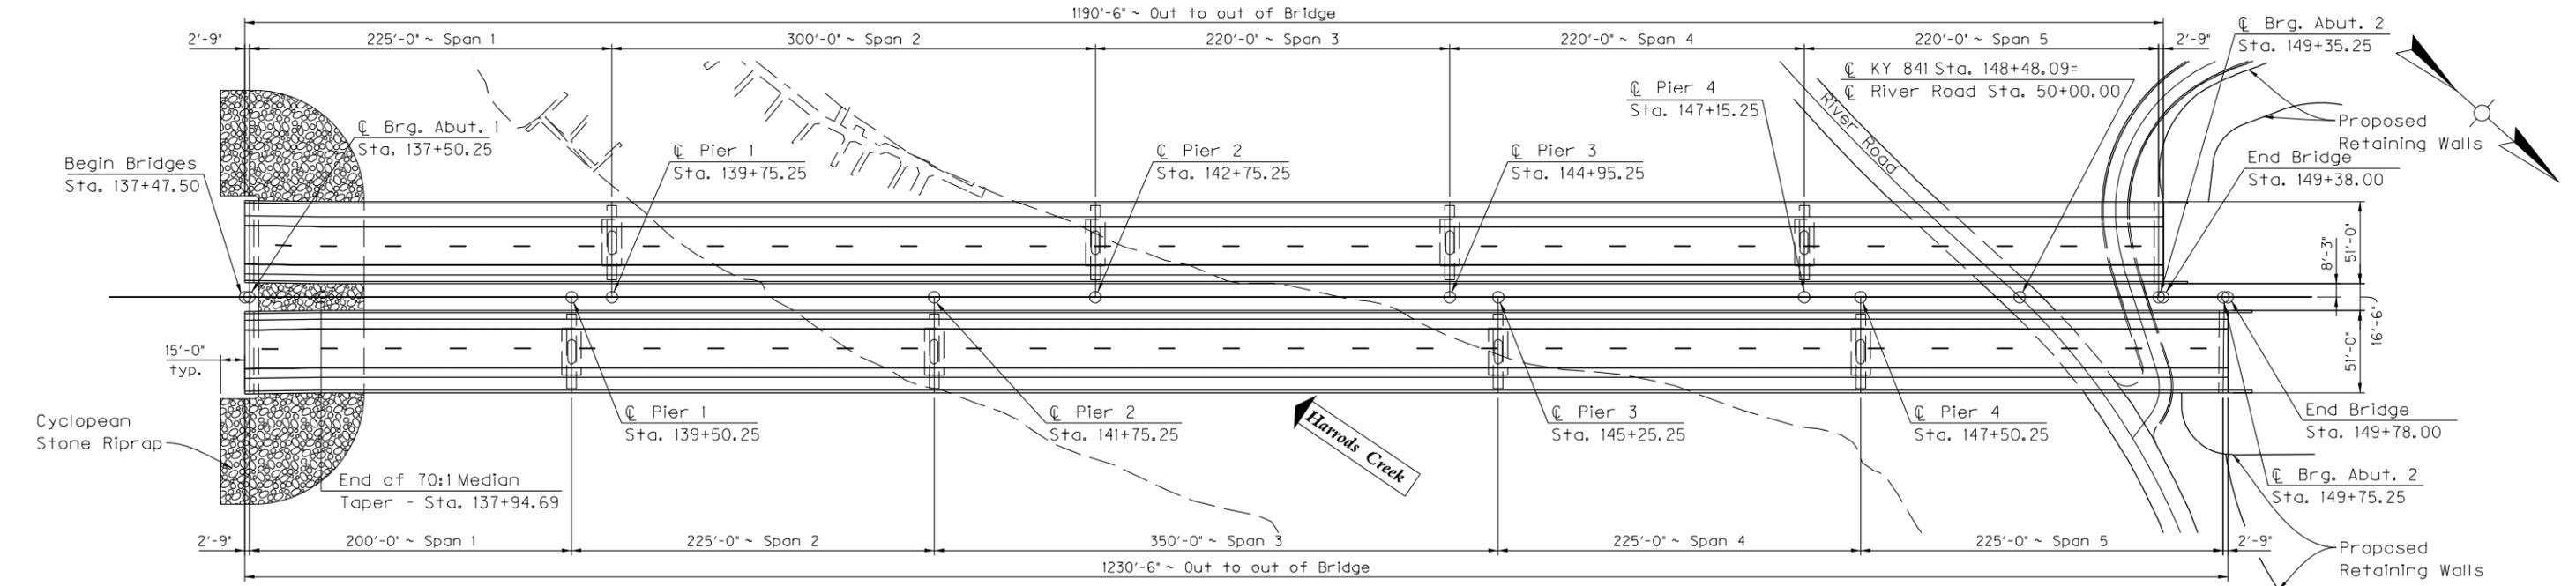

PLAN

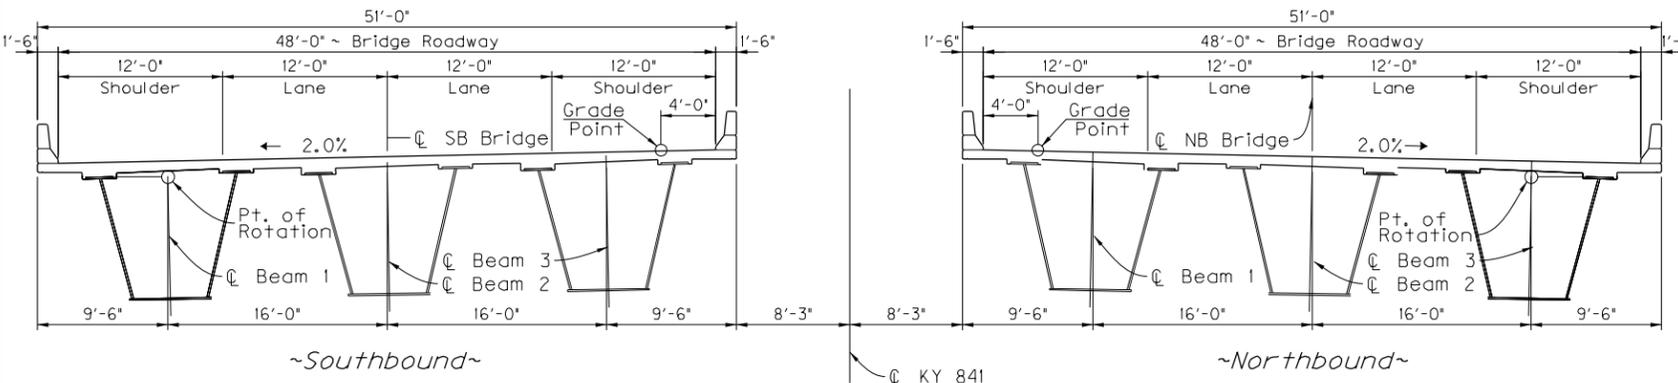

TYPICAL SECTION

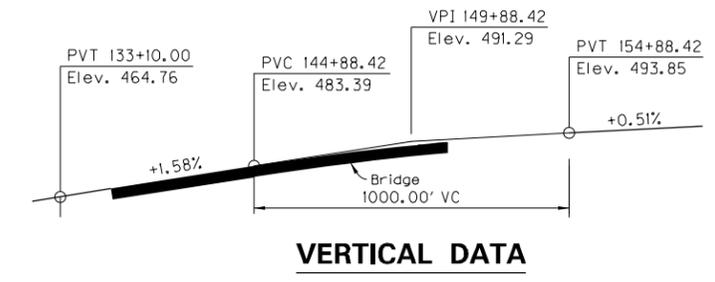

VERTICAL DATA

REVISION		DATE
DATE: December 2011		CHECKED BY
DESIGNED BY: L. Graves		W. D. Burton
Commonwealth of Kentucky DEPARTMENT OF HIGHWAYS		
COUNTY JEFFERSON		
ROUTE KY 841	CROSSING Harrods Creek	
PRELIMINARY LAYOUT		
ITEM NUMBER	PREPARED BY	SHEET NO.
	LOCHNER	DRAWING NO.

