


# SAMPLE PLAN DETAIL FOR CURB RAMP

All Elevations and Slopes may be tabulated. Tables should be located on the same sheet as the curb ramp detail.

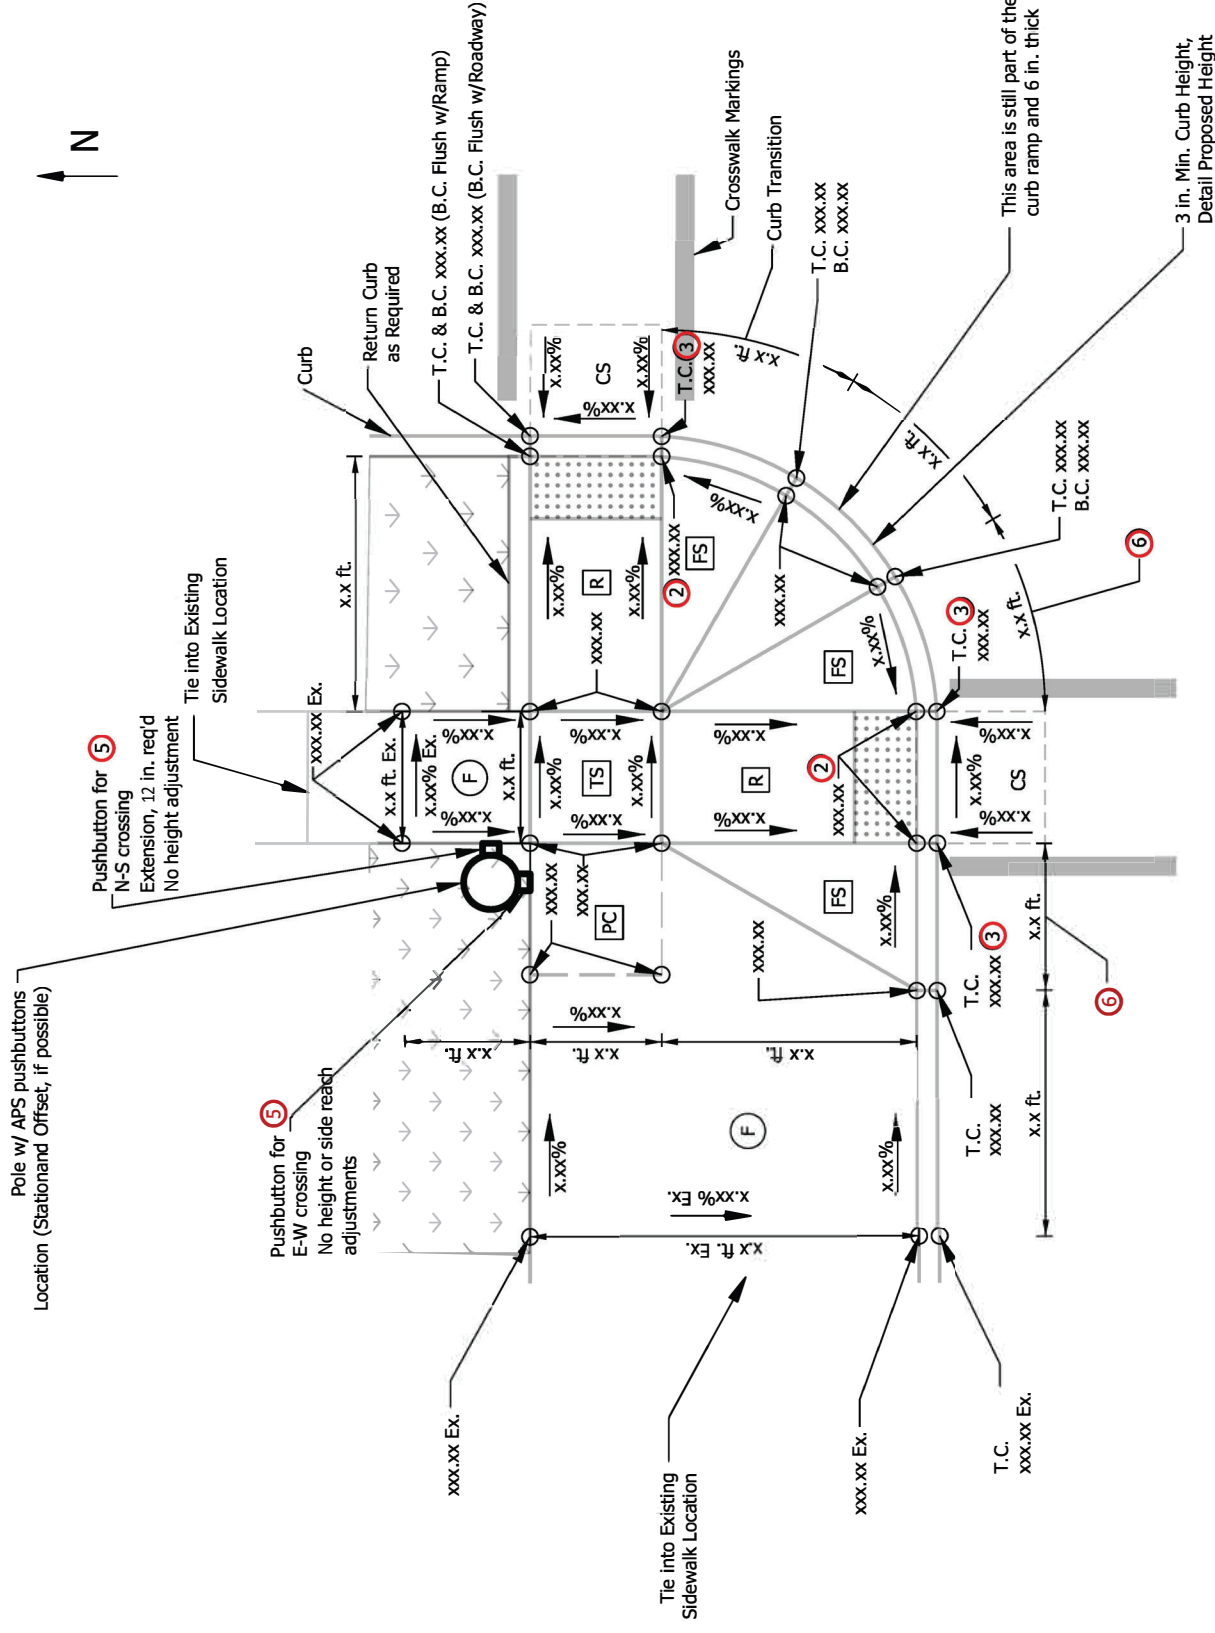

## PAIRED PERPENDICULAR CURB RAMPS AT SR 32 AND 5TH ST.

### NOTES:

- 1 Required where the pedestrian clear space does not overlap a turning space, level ramp, or a well defined and level sidewalk.
- 2 Elevation to be flush with ramp.
- 3 Elevation to be flush with roadway.
- 4 The curb ramp should be labeled to include the curb ramp type.
- 5 Pushbutton orientation should be parallel to the direction of pedestrian travel.

Pushbutton callout should note the crossing direction and any adjustments to mounting height or side reach for existing pushbutton. If no adjustments are needed, include "No height or side reach adjustments".

If an extension is required to satisfy side reach the extension length should be noted.

- 6 Dimension the length of the curb transition, in addition to all other lengths.

### LEGEND:

- Buffer or Other Non-Walkable Surface
- Ramp
- Detectable Warning Surface
- Turning Space
- Clear Space
- Pedestrian Clear Space 1
- Flared Side
- Sidewalk
- Proposed Slopes or Existing Slopes
- Proposed Elevations or Existing Elevations
- Length and Widths of all Elements and other lengths and widths for constructability. (All may not be shown on this detail)
- Ex. Existing Slope or Elevation
- T.C. Top of Curb
- B.C. Bottom of Curb