



96+50

BEGIN PAVEMENT RECONSTRUCTION
STA. 96+05.00 "B"

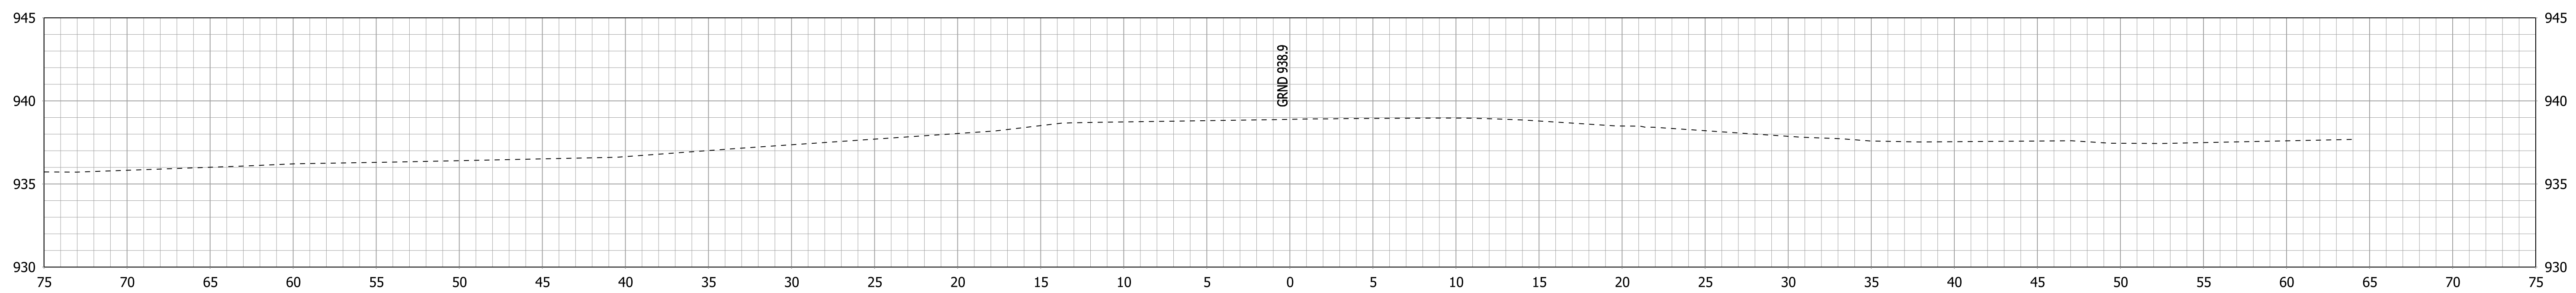

96+00

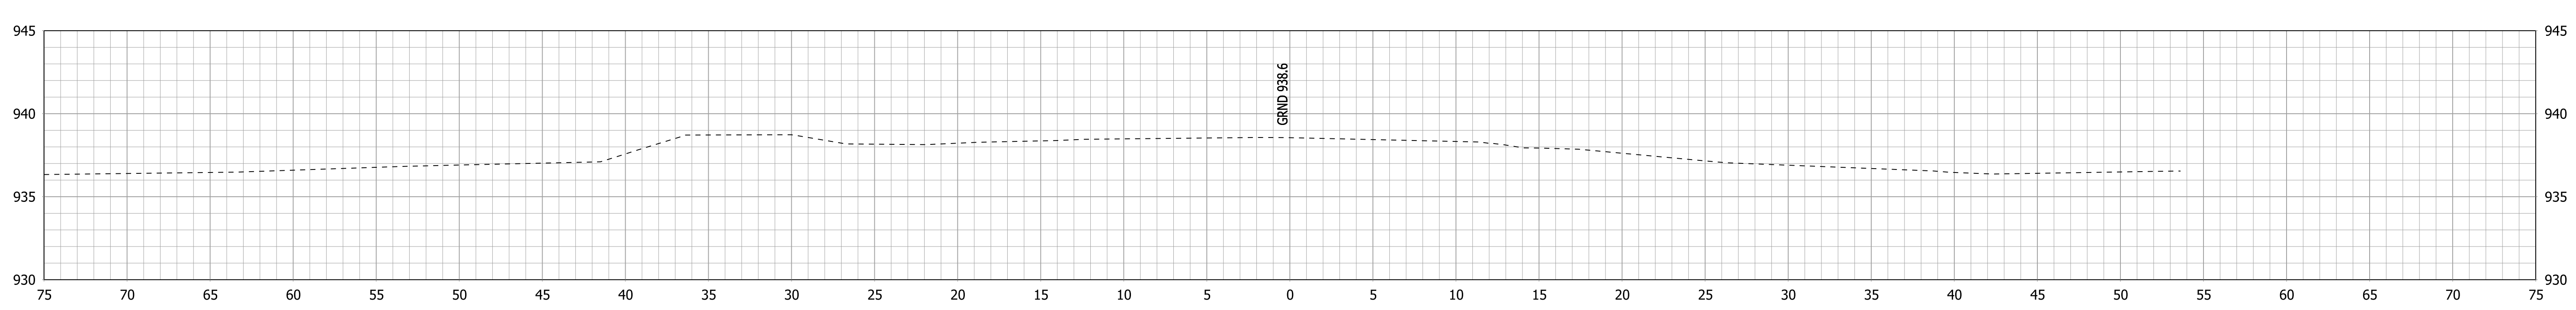


95+50

RECOMMENDED FOR APPROVAL _____	DESIGN ENGINEER _____	DATE _____
DESIGNED: DC	DRAWN: JEC	
CHECKED: AGO	CHECKED: WRC	


INDIANA
DEPARTMENT OF TRANSPORTATION

CROSS SECTIONS
LINE "B"


HORIZONTAL SCALE 1"=5'	BRIDGE FILE -
VERTICAL SCALE 1"=5'	DESIGNATION 1800255
SURVEY BOOK -	SHEETS 102 of 128
CONTRACT R-41463	PROJECT 1800256

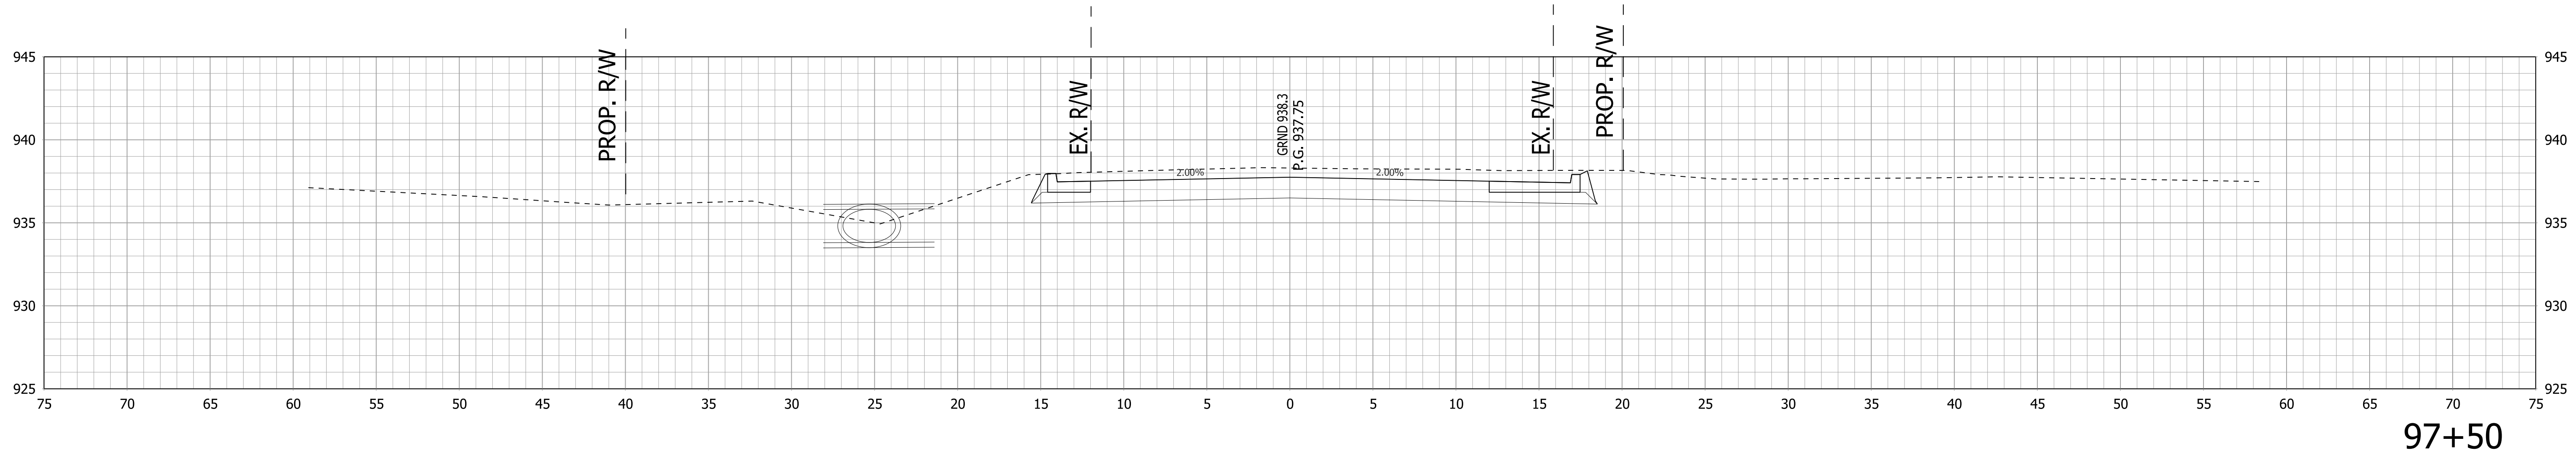

97+50

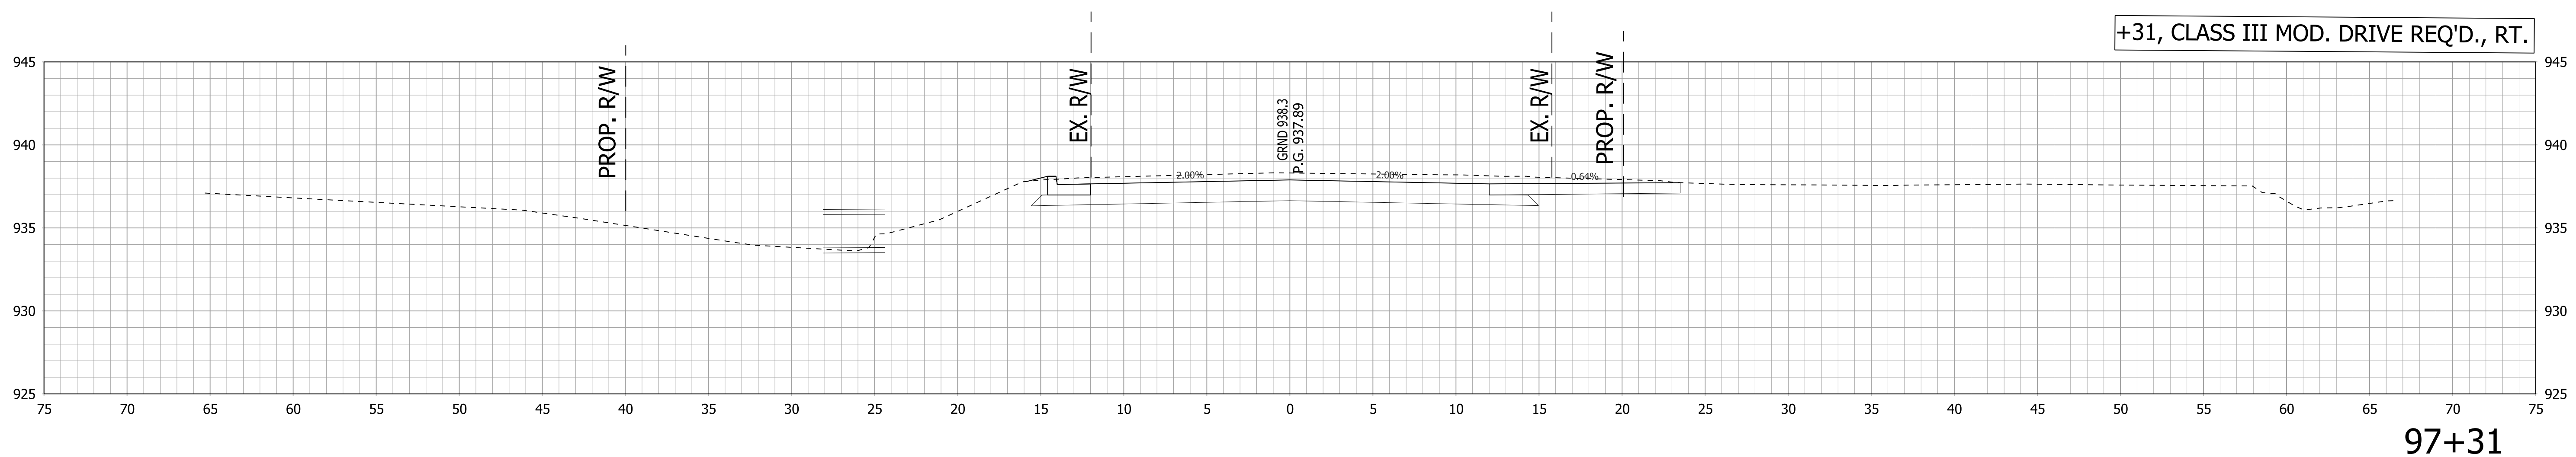

97+31

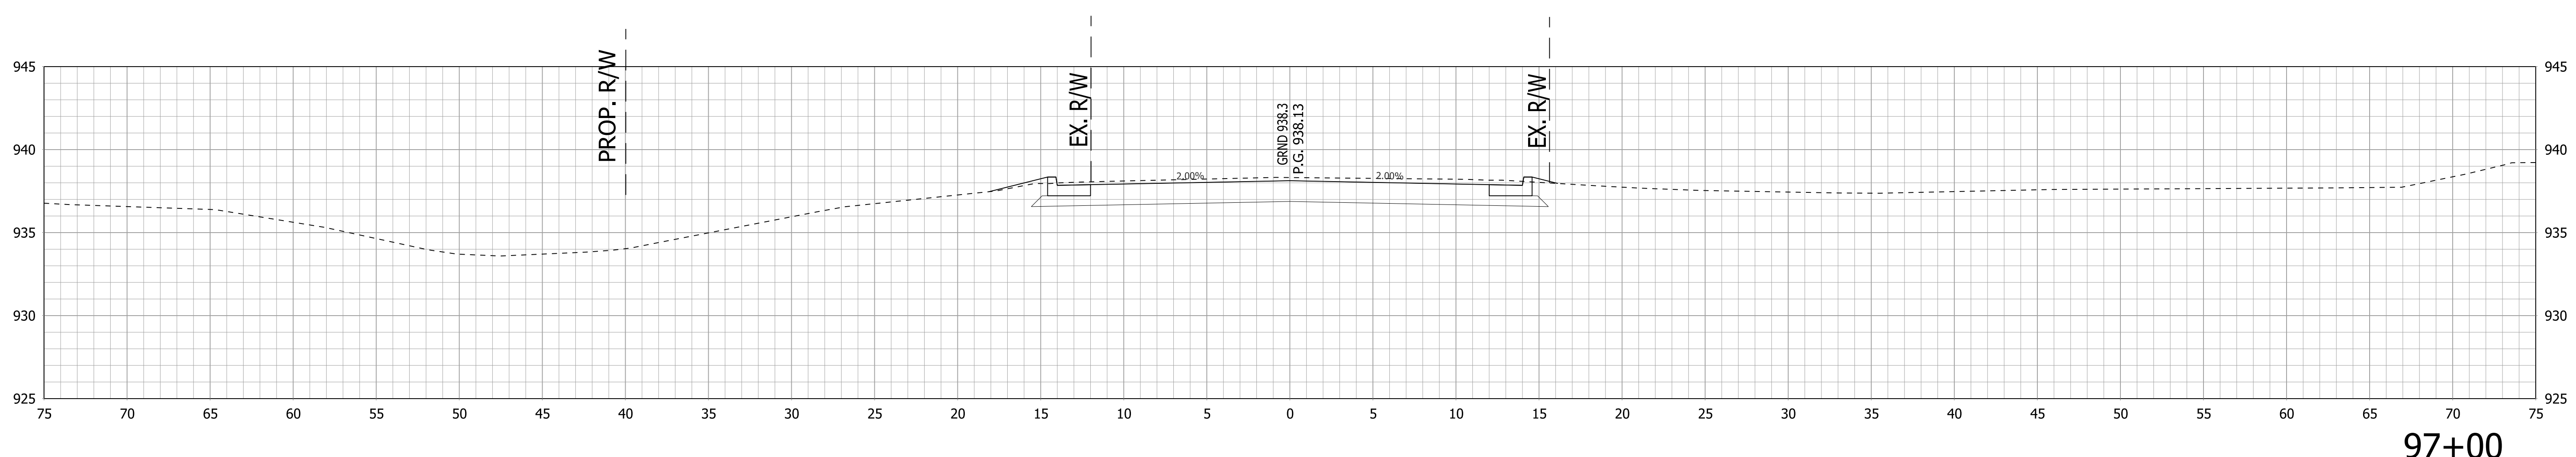


97+00


RECOMMENDED FOR APPROVAL _____
 DESIGN ENGINEER _____ DATE _____
 DESIGNED: DC DRAWN: JEC
 CHECKED: AGO CHECKED: WRC

INDIANA
 DEPARTMENT OF TRANSPORTATION
 CROSS SECTIONS
 LINE "B"


HORIZONTAL SCALE 1"=5'	BRIDGE FILE
VERTICAL SCALE 1"=5'	DESIGNATION 1800255
SURVEY BOOK	SHEETS
CONTRACT R-41463	103 of 128 PROJECT 1800256

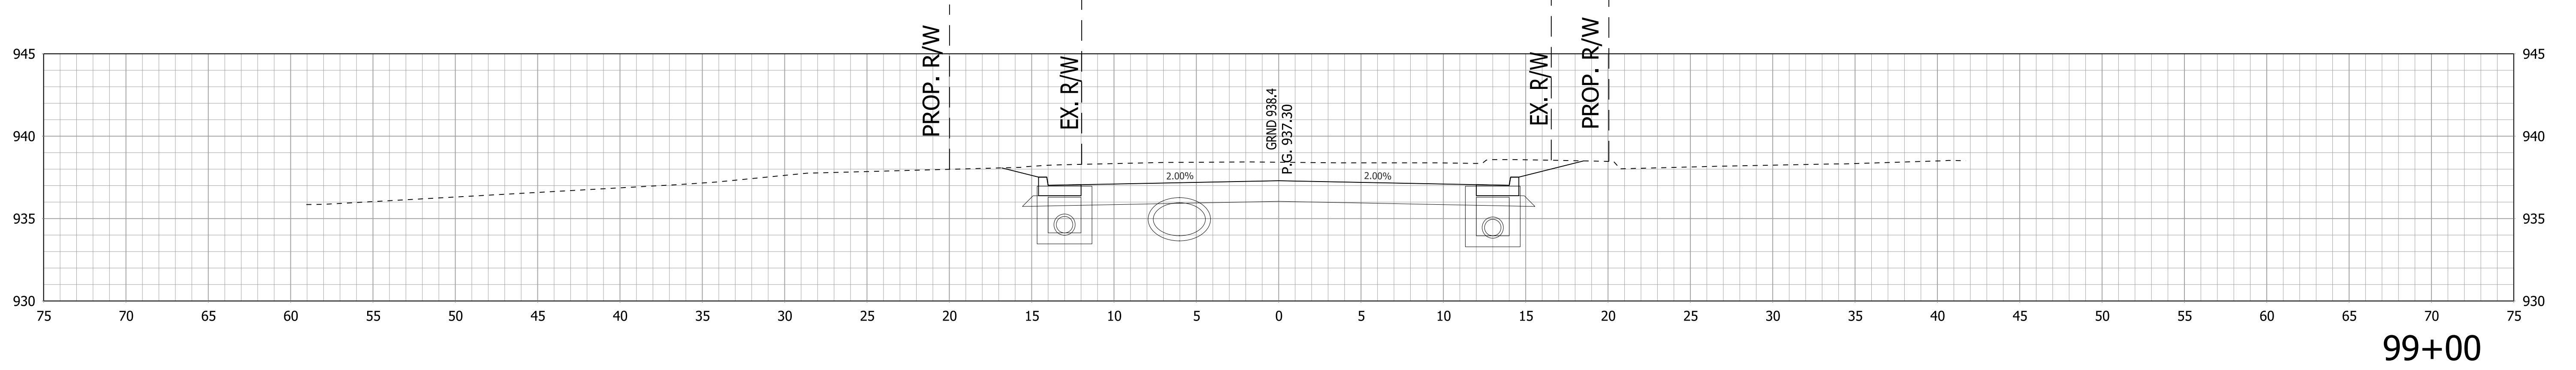

99+00

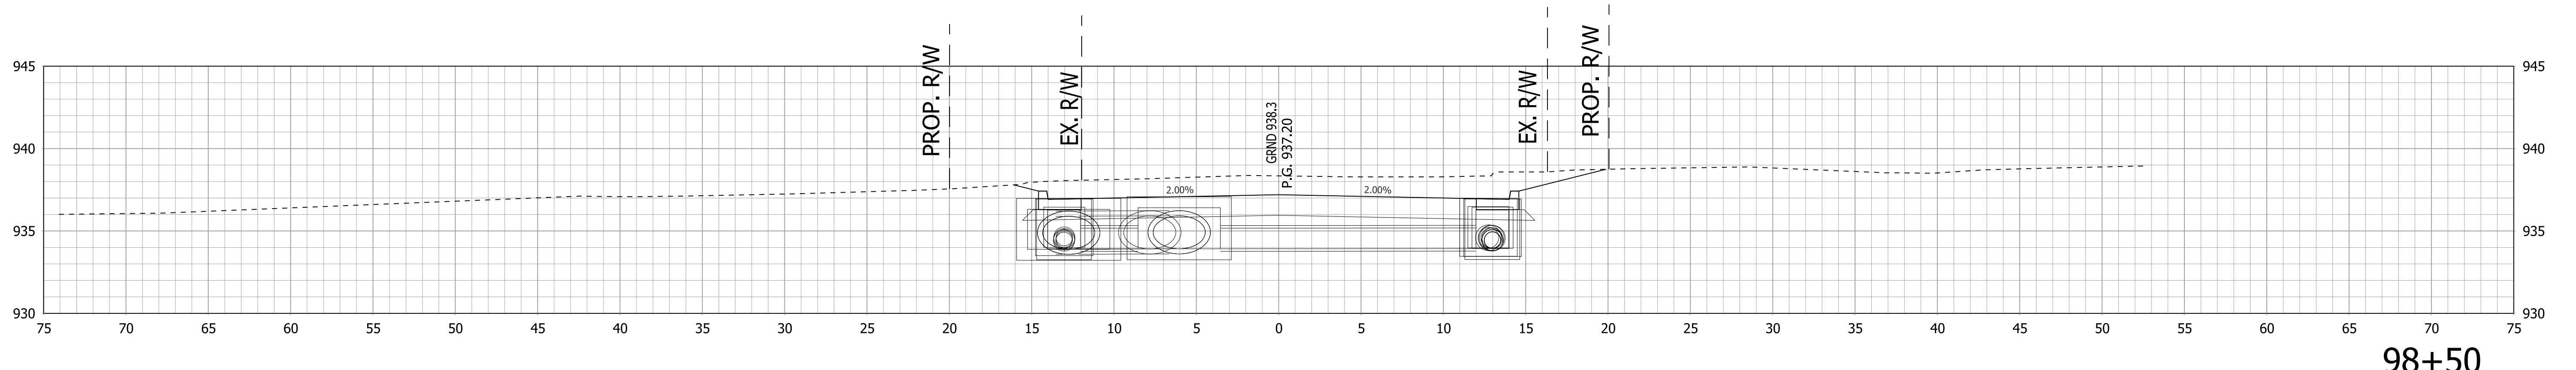

98+50

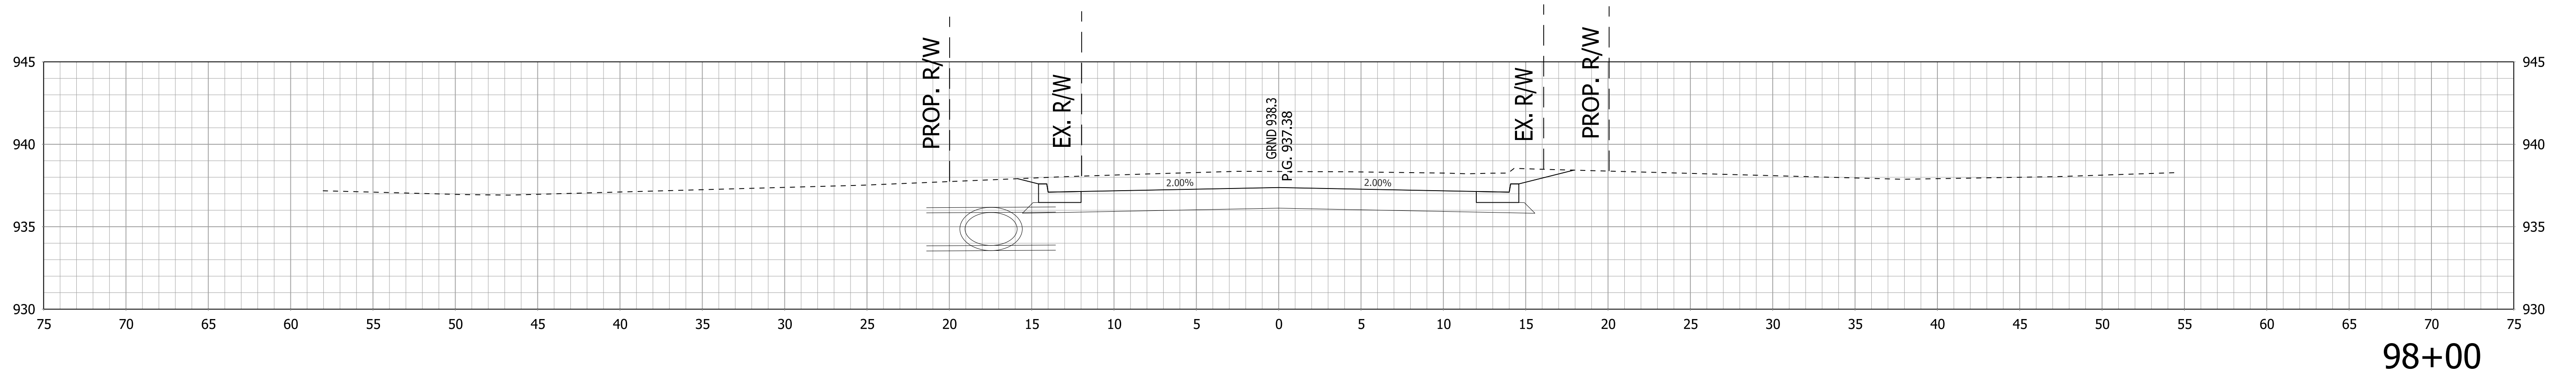




98+00

RECOMMENDED FOR APPROVAL _____ DESIGN ENGINEER _____ DATE _____
 DESIGNED: DC DRAWN: JEC
 CHECKED: AGO CHECKED: WRC

INDIANA
DEPARTMENT OF TRANSPORTATION

CROSS SECTIONS
LINE "B"

HORIZONTAL SCALE 1"=5'	BRIDGE FILE -
VERTICAL SCALE 1"=5'	DESIGNATION 1800255
SURVEY BOOK -	SHEETS 104 of 128
CONTRACT R-41463	PROJECT 1800256

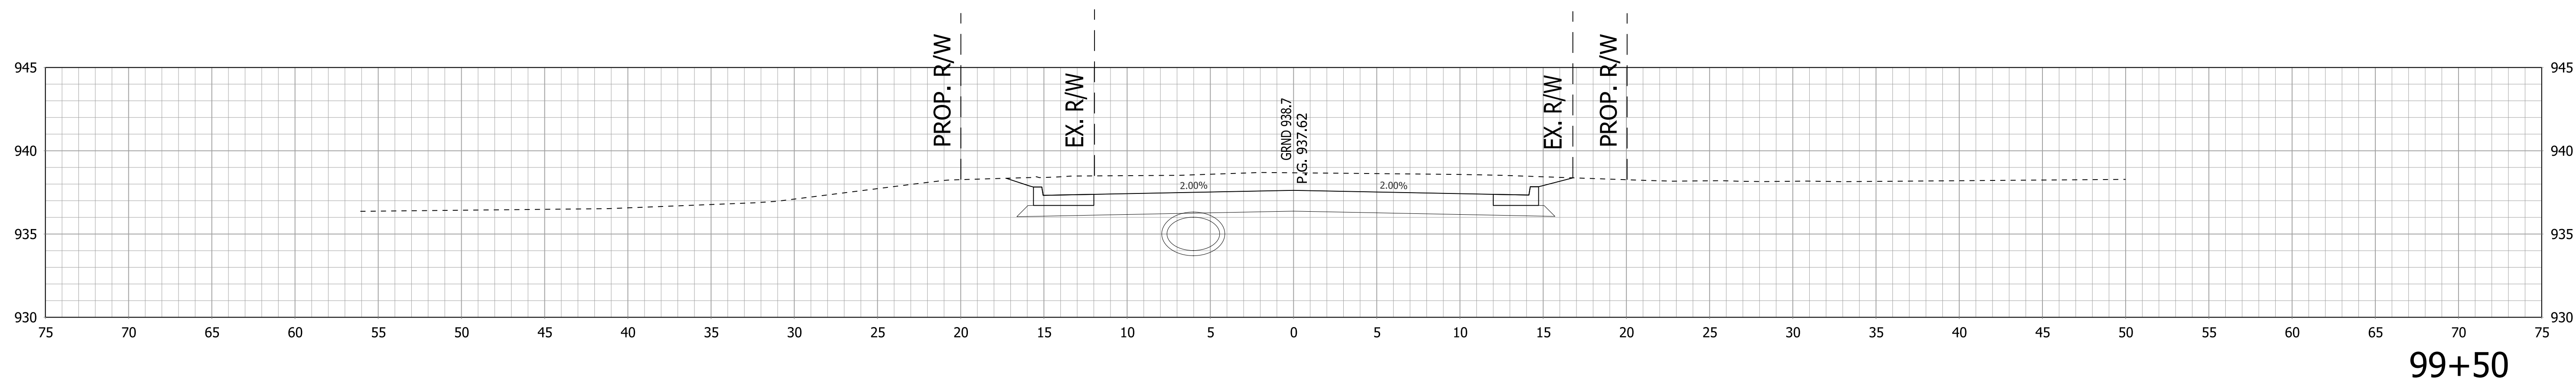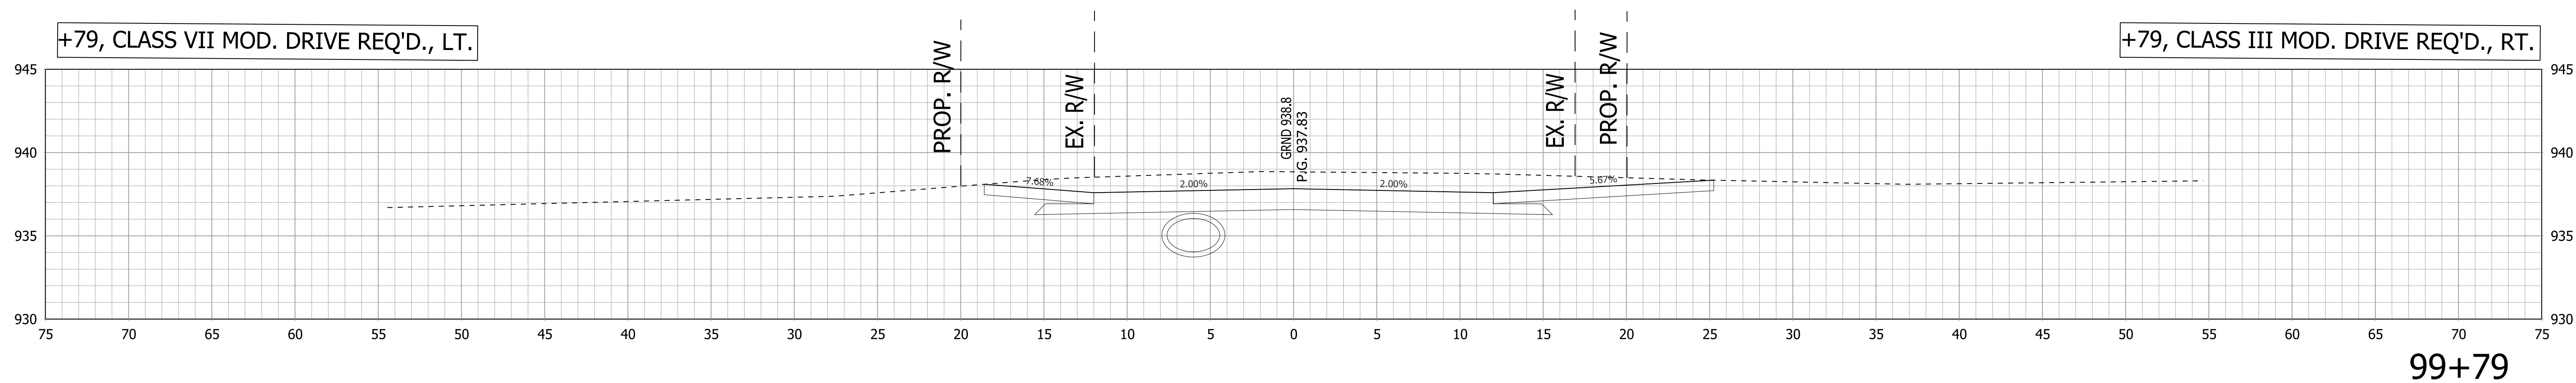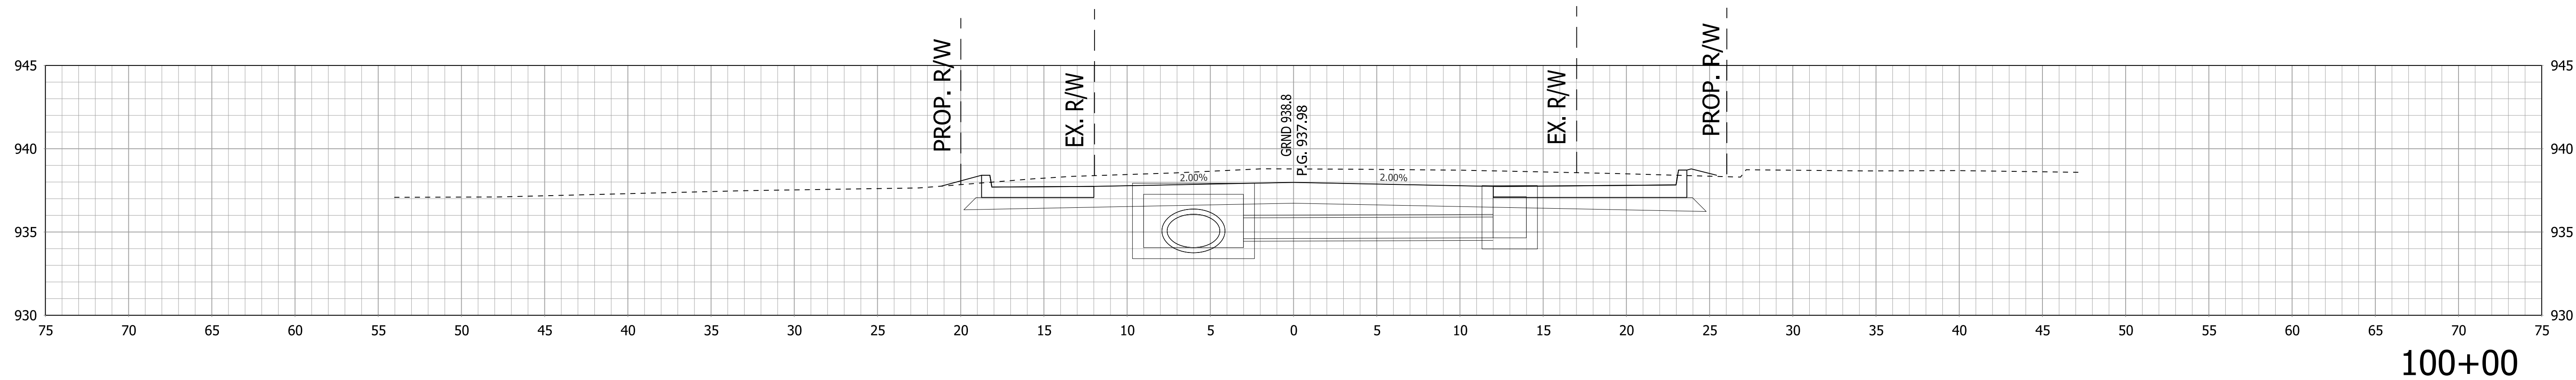

RECOMMENDED FOR APPROVAL _____ DESIGN ENGINEER _____ DATE _____




DESIGNED: DC DRAWN: JEC

CHECKED: AGO CHECKED: WRC

INDIANA
DEPARTMENT OF TRANSPORTATION

CROSS SECTIONS
LINE "B"

HORIZONTAL SCALE	BRIDGE FILE
1"=5'	
VERTICAL SCALE	DESIGNATION
1"=5'	1800255
SURVEY BOOK	SHEETS
	105 of 128
CONTRACT	PROJECT
R-41463	1800256

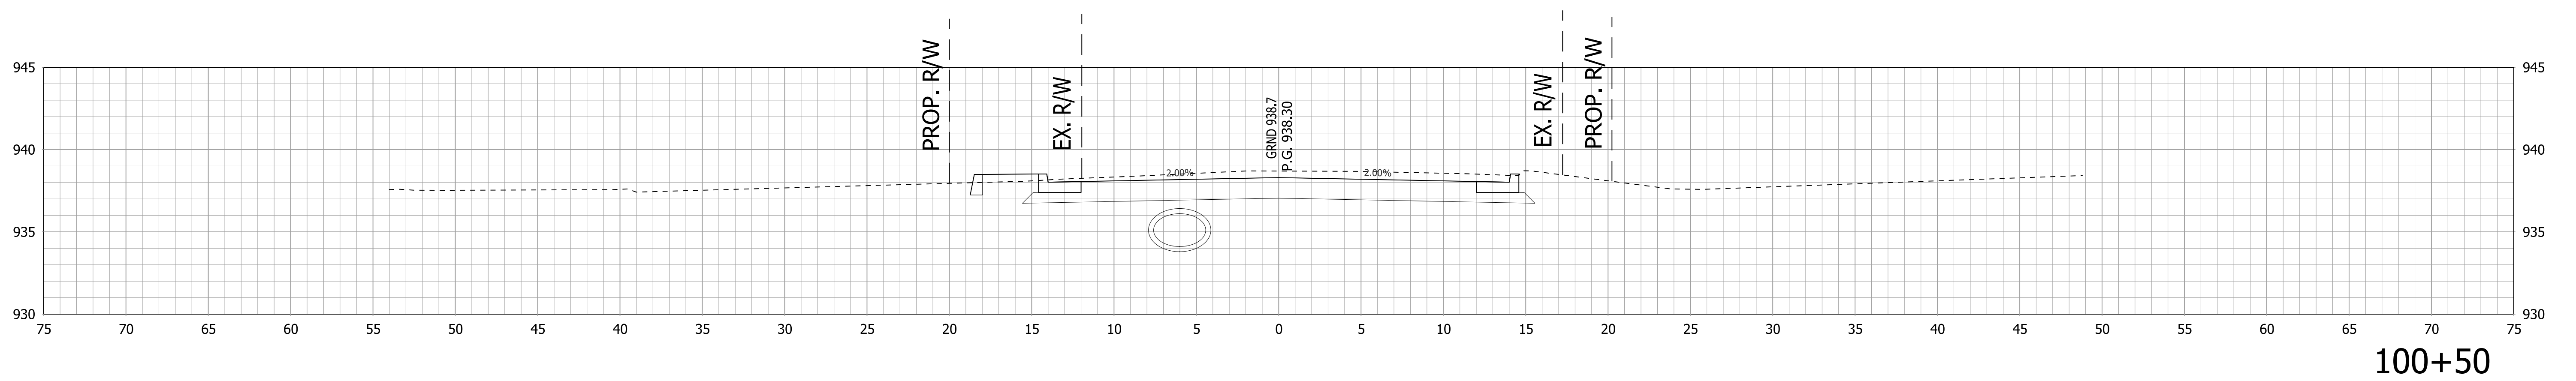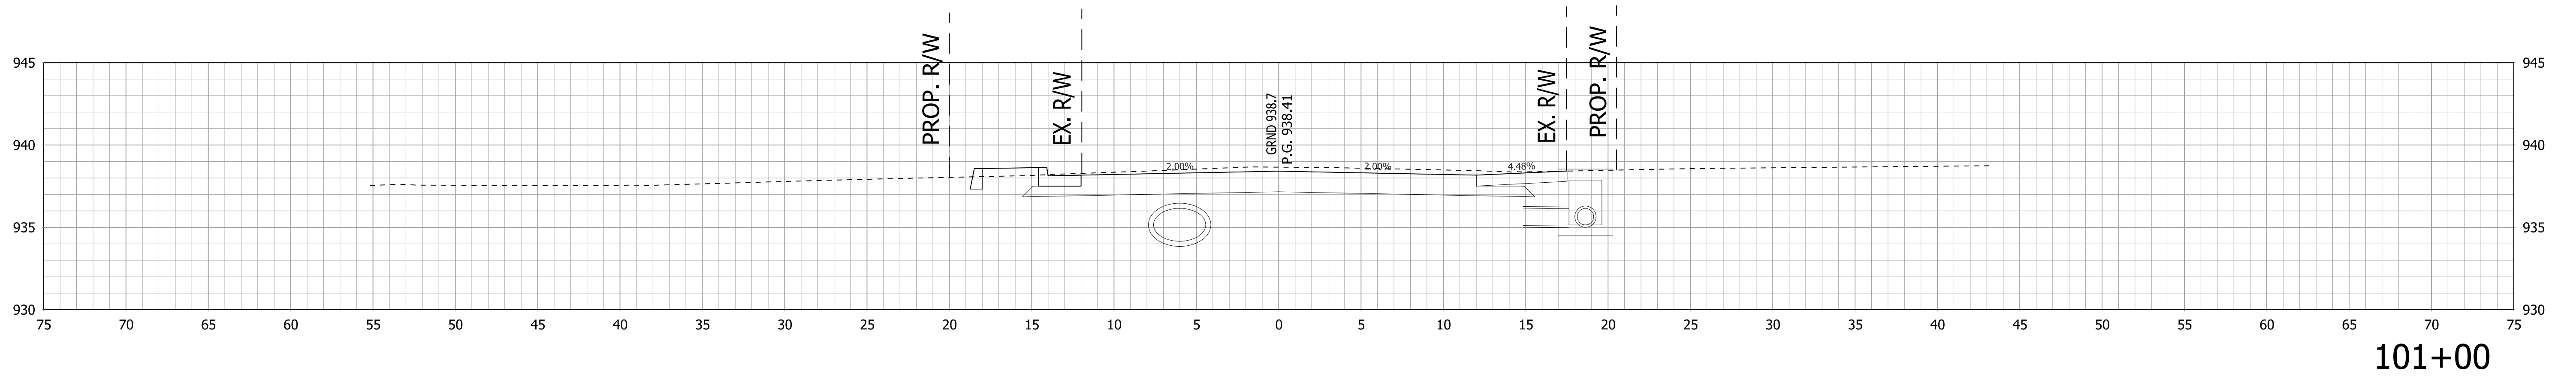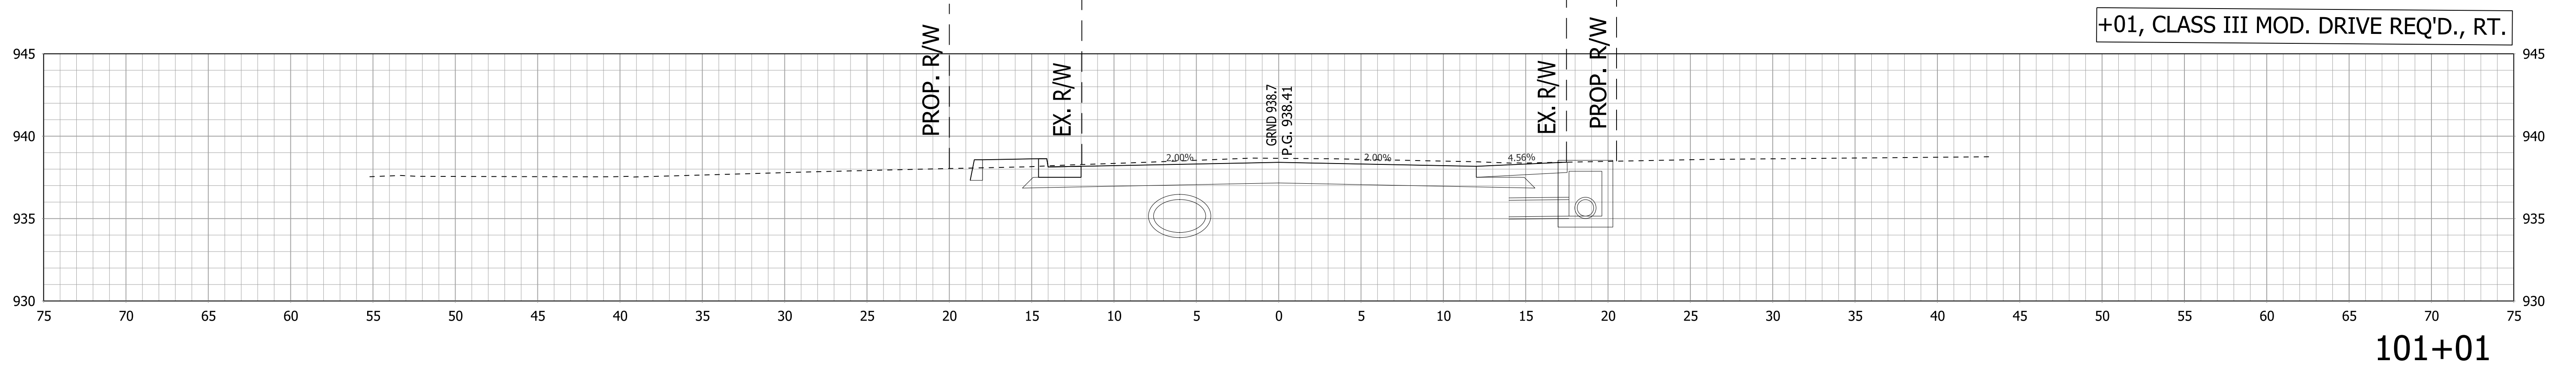

RECOMMENDED FOR APPROVAL _____ DESIGN ENGINEER _____ DATE _____




DESIGNED: DC DRAWN: JEC

CHECKED: AGO CHECKED: WRC

INDIANA
DEPARTMENT OF TRANSPORTATION

CROSS SECTIONS
LINE "B"

HORIZONTAL SCALE 1"=5'	BRIDGE FILE
VERTICAL SCALE 1"=5'	DESIGNATION 1800255
SURVEY BOOK	SHEETS
CONTRACT R-41463	106 of 128 PROJECT 1800256

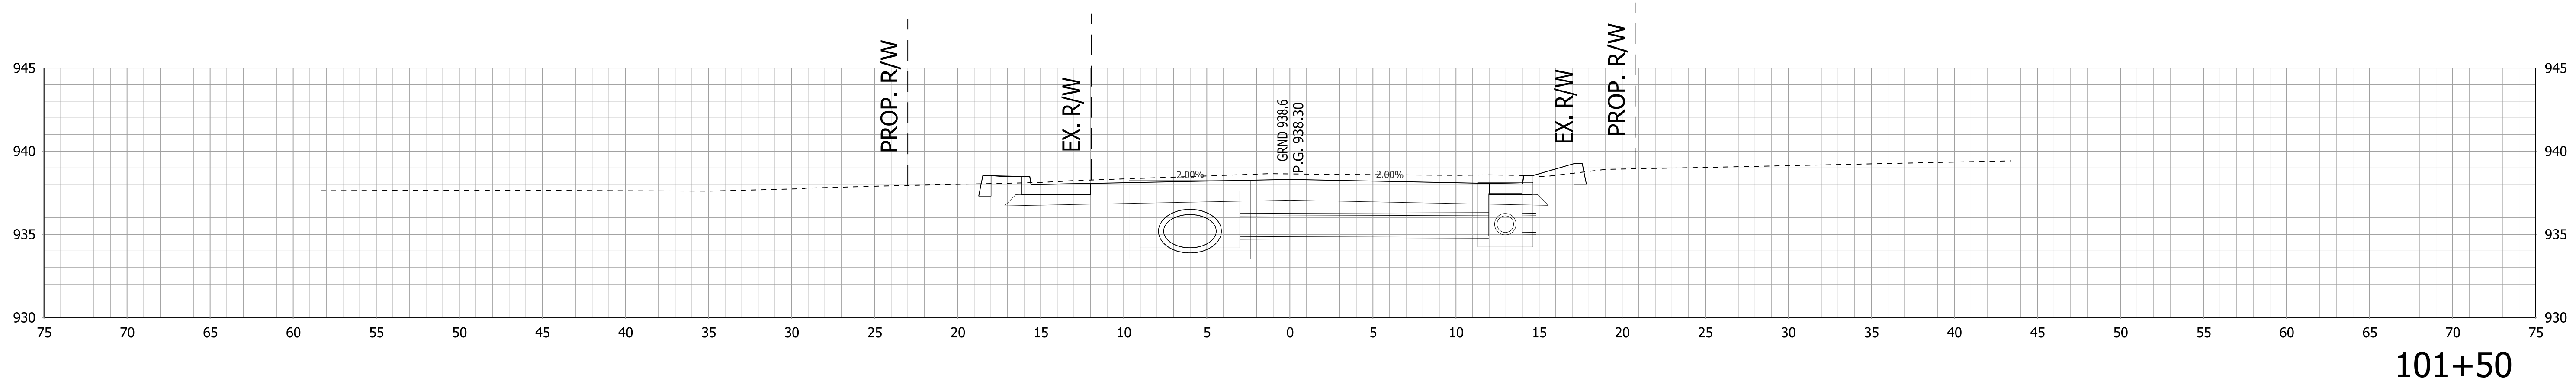
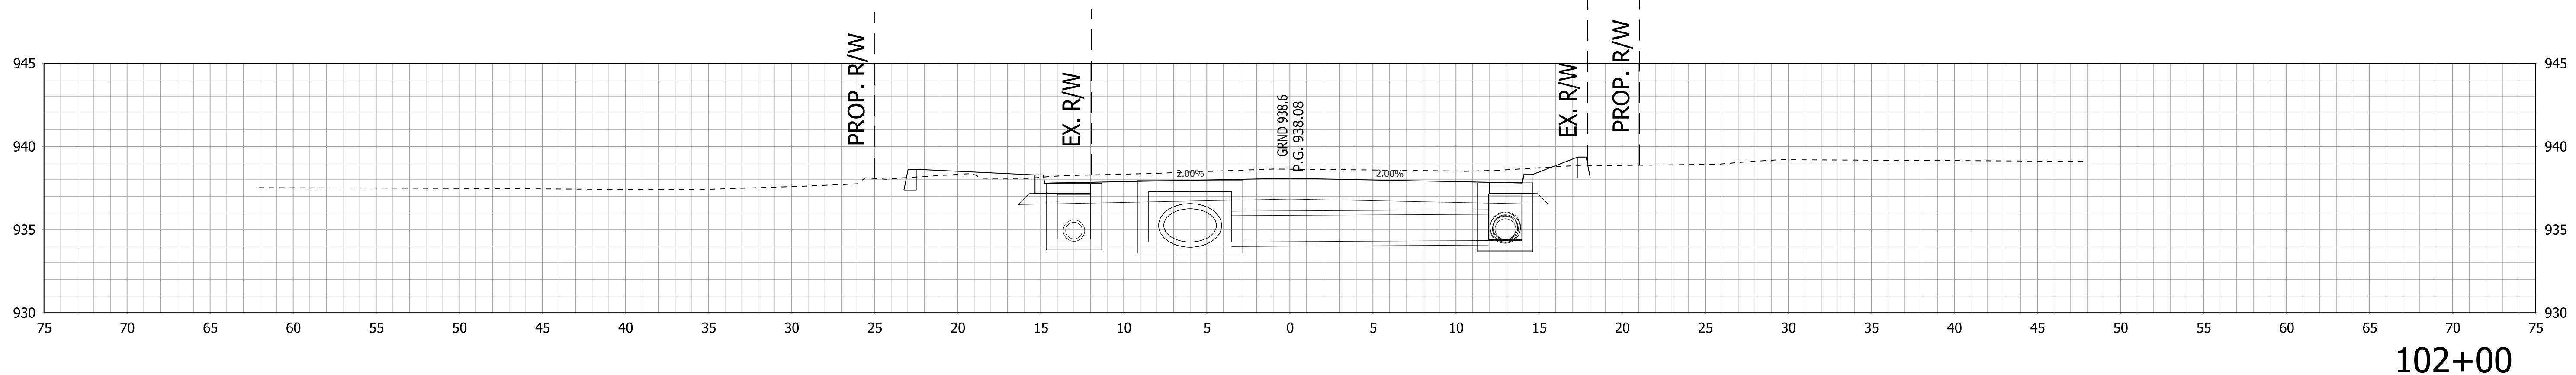
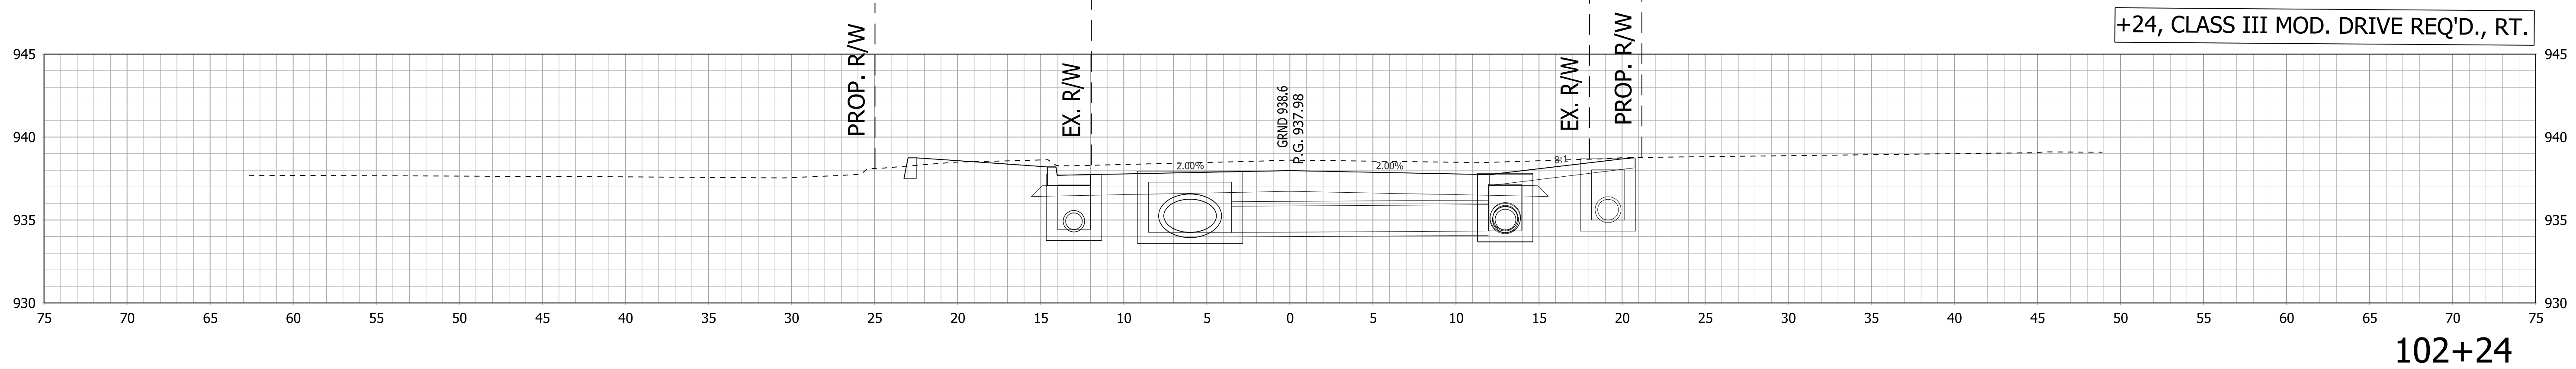


RECOMMENDED FOR APPROVAL _____	DESIGN ENGINEER _____	DATE _____
DESIGNED: DC	DRAWN: JEC	
CHECKED: AGO	CHECKED: WRC	

INDIANA
DEPARTMENT OF TRANSPORTATION

CROSS SECTIONS
LINE "B"

HORIZONTAL SCALE 1"=5'	BRIDGE FILE -
VERTICAL SCALE 1"=5'	DESIGNATION 1800255
SURVEY BOOK -	SHEETS 107 of 128
CONTRACT R-41463	PROJECT 1800256

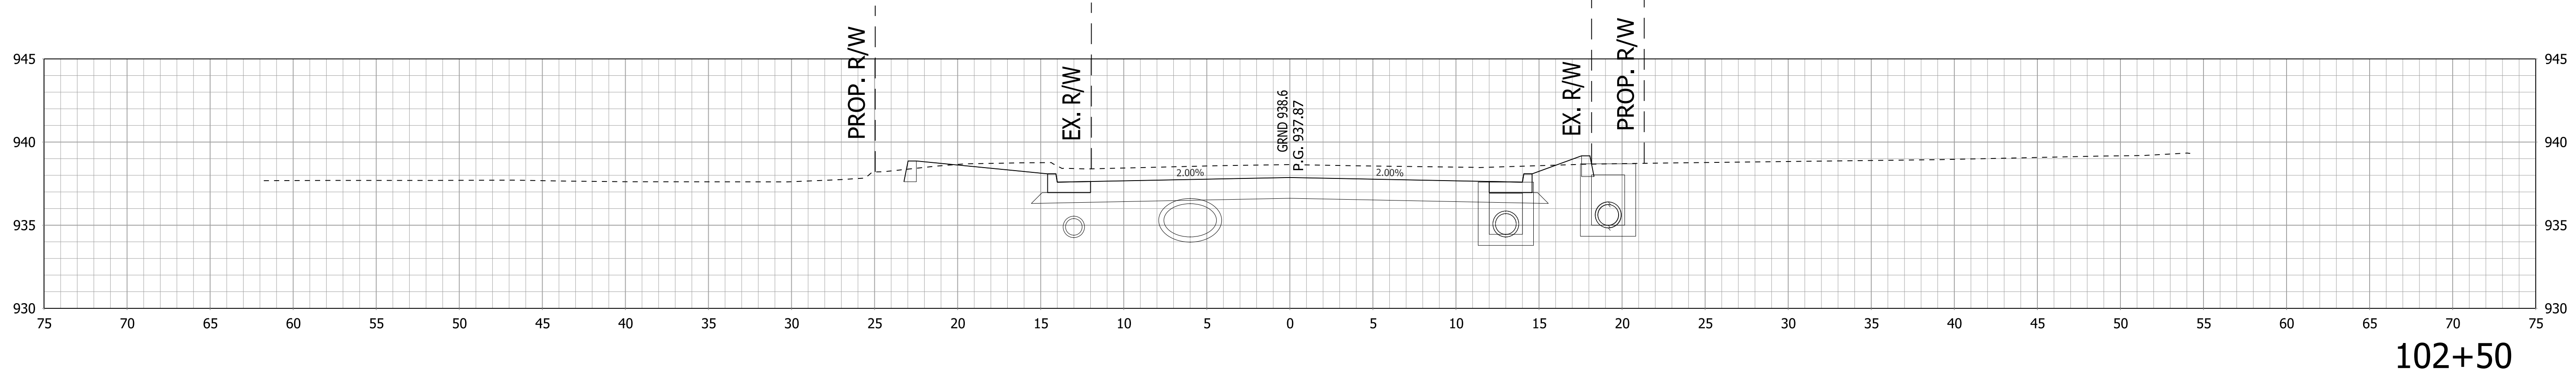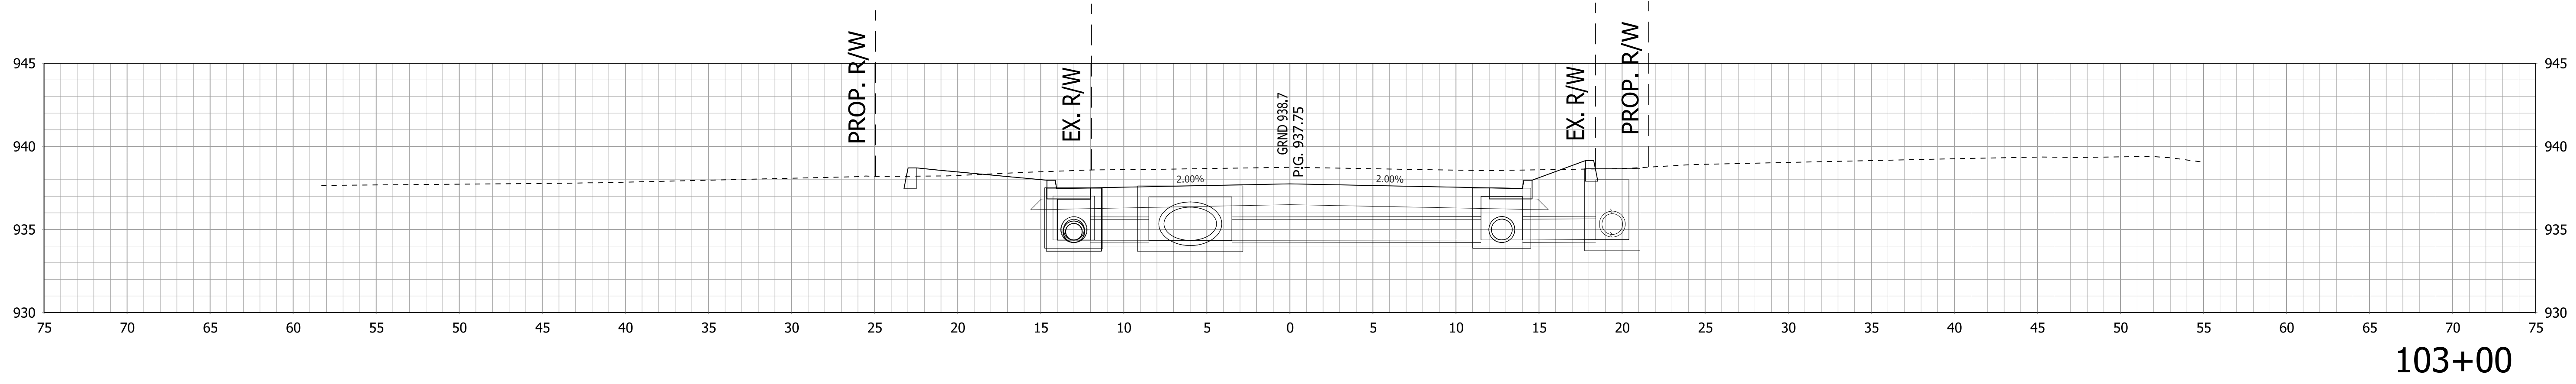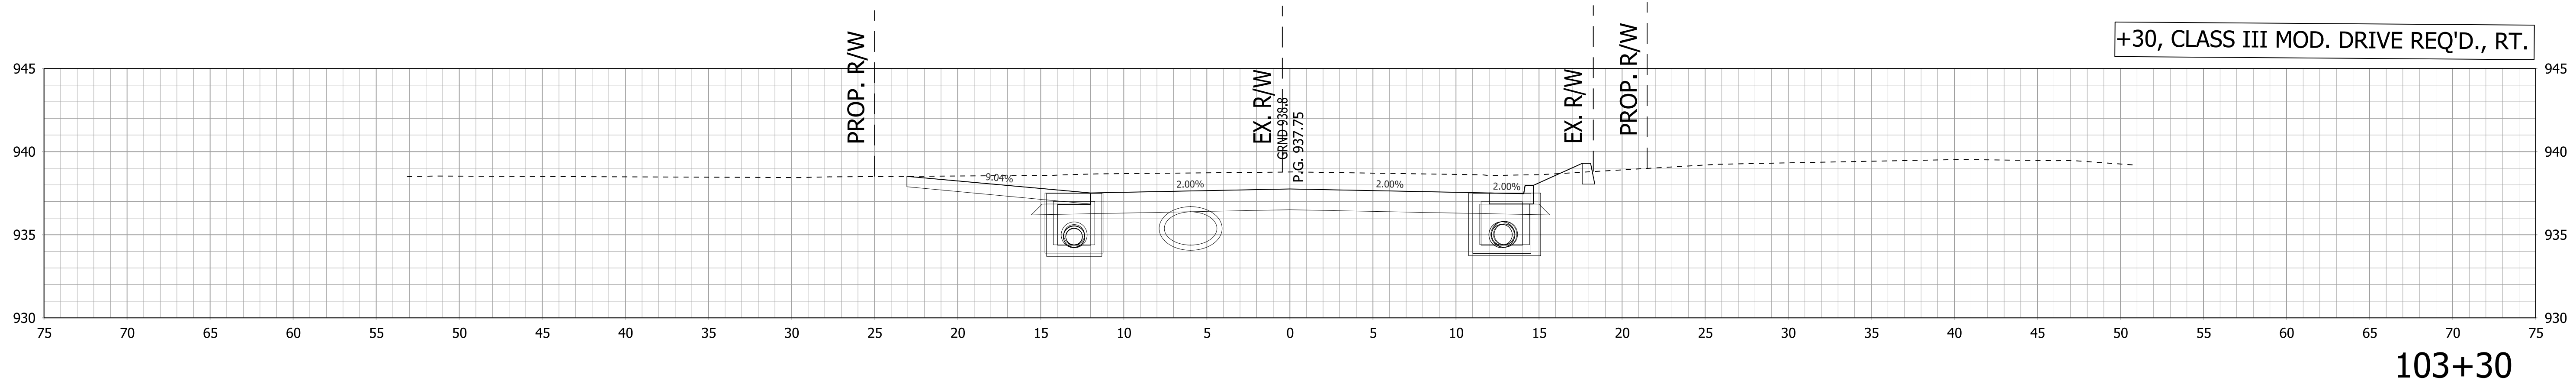


RECOMMENDED FOR APPROVAL _____	DESIGN ENGINEER _____	DATE _____
DESIGNED: DC	DRAWN: JEC	
CHECKED: AGO	CHECKED: WRC	


**INDIANA
DEPARTMENT OF TRANSPORTATION**

**CROSS SECTIONS
LINE "B"**


HORIZONTAL SCALE 1"=5'	BRIDGE FILE -
VERTICAL SCALE 1"=5'	DESIGNATION 1800255
SURVEY BOOK -	SHEETS 108 of 128
CONTRACT R-41463	PROJECT 1800256

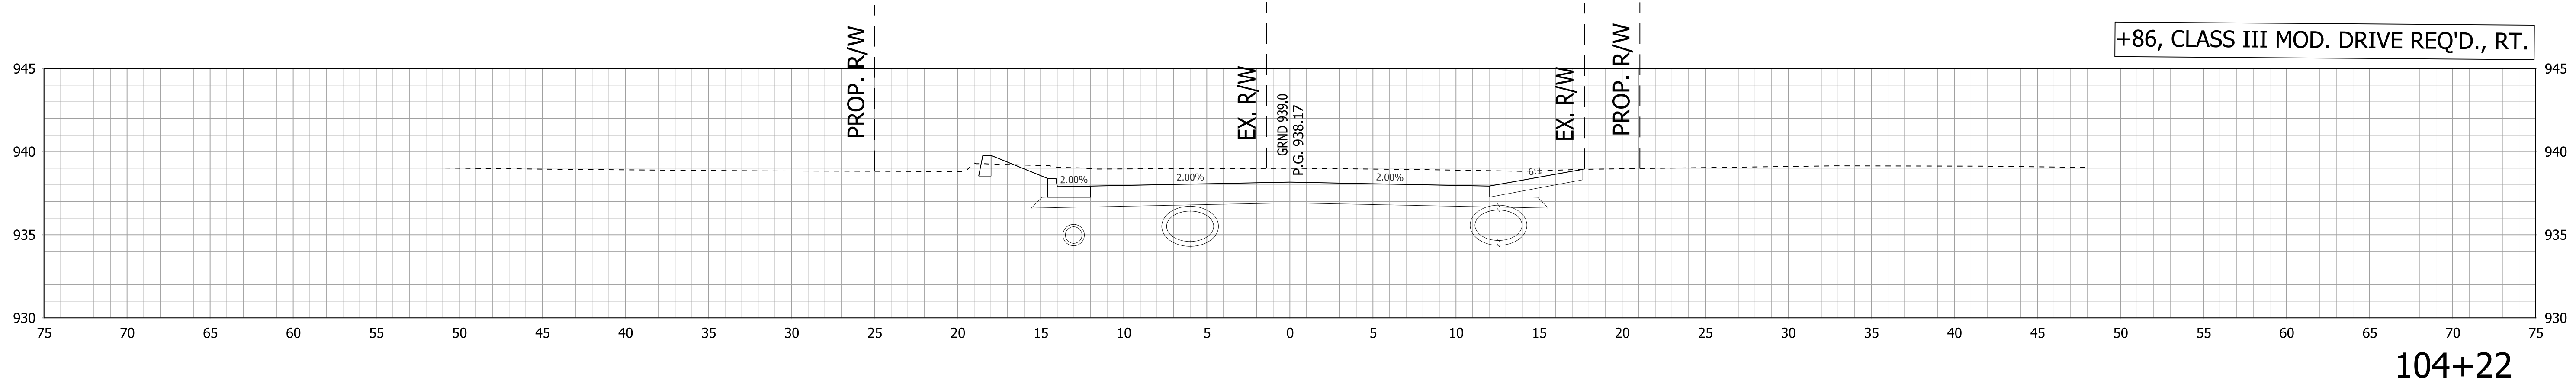

104+22

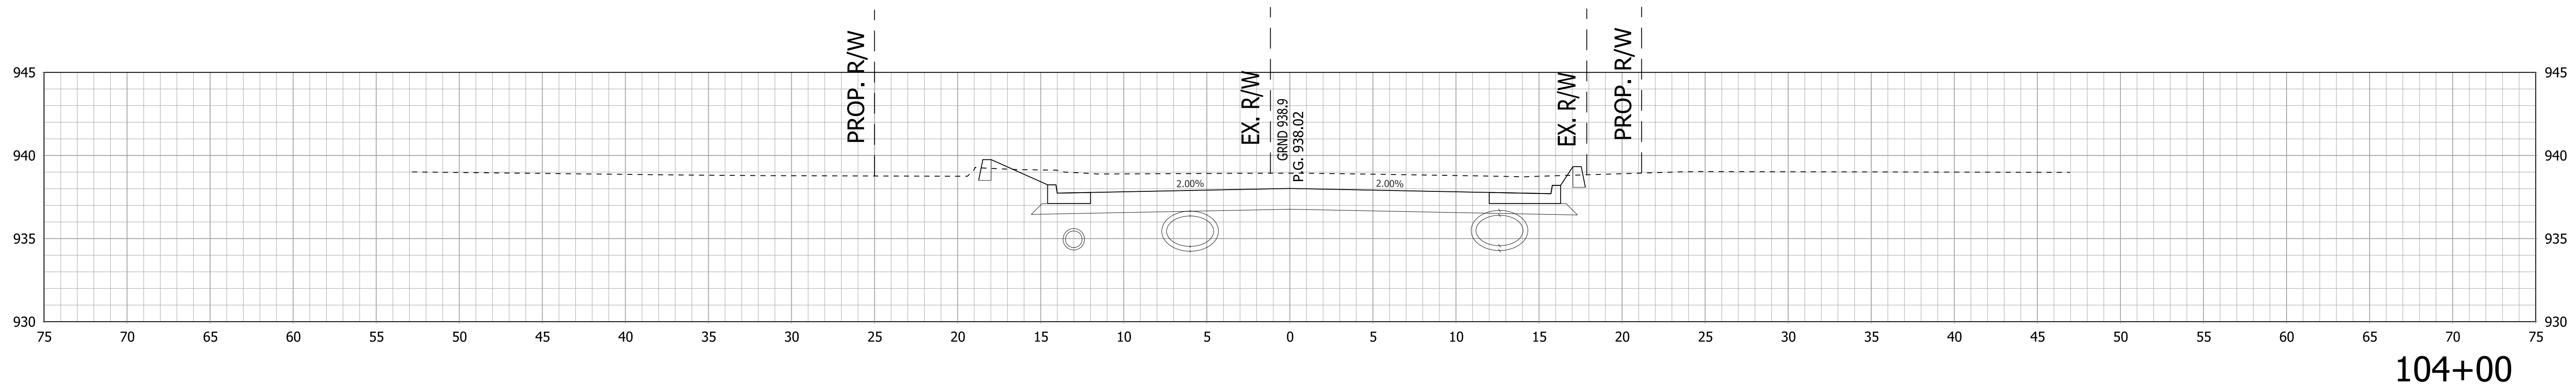

104+00

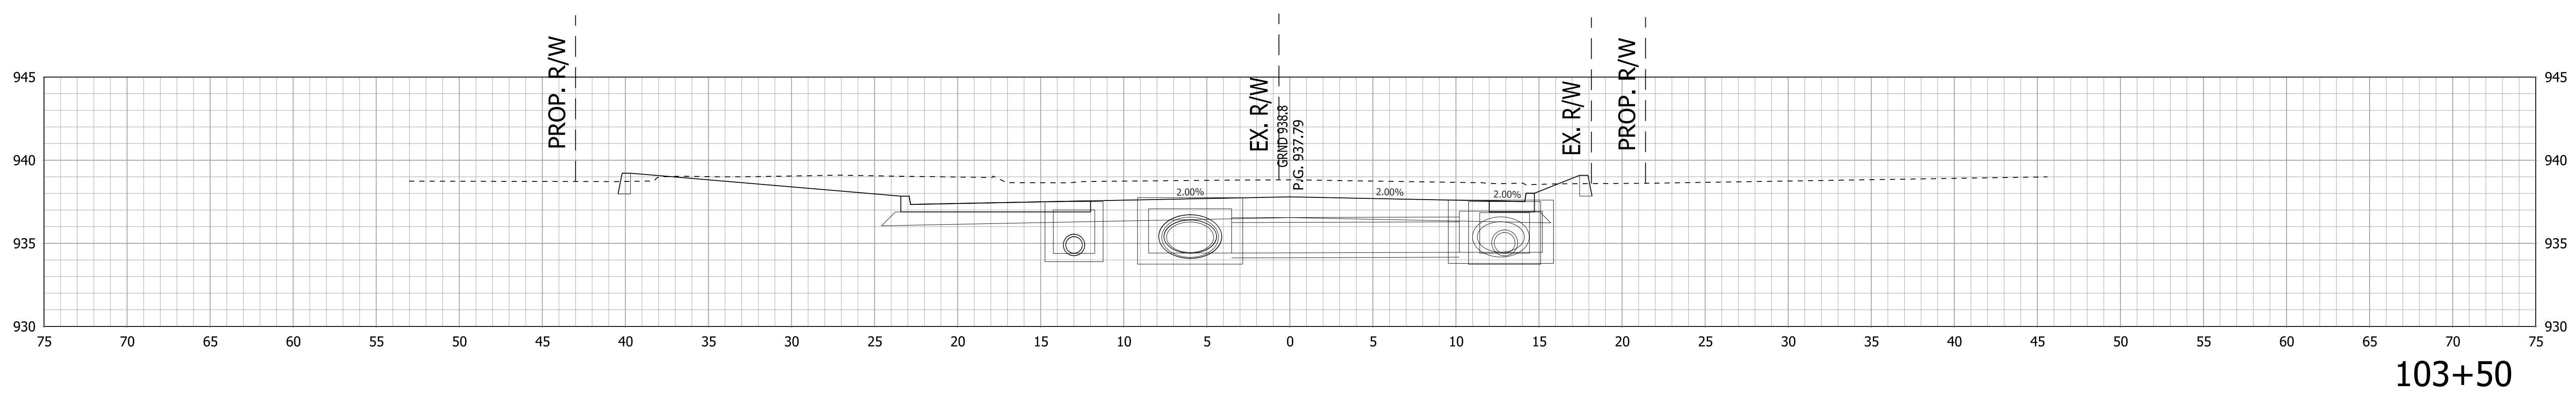


103+50

RECOMMENDED FOR APPROVAL _____	DESIGN ENGINEER _____	DATE _____
DESIGNED: DC	DRAWN: JEC	
CHECKED: AGO	CHECKED: WRC	


INDIANA
DEPARTMENT OF TRANSPORTATION

**CROSS SECTIONS
LINE "B"**


HORIZONTAL SCALE 1"=5'	BRIDGE FILE -
VERTICAL SCALE 1"=5'	DESIGNATION 1800255
SURVEY BOOK -	SHEETS 109 of 128
CONTRACT R-41463	PROJECT 1800256

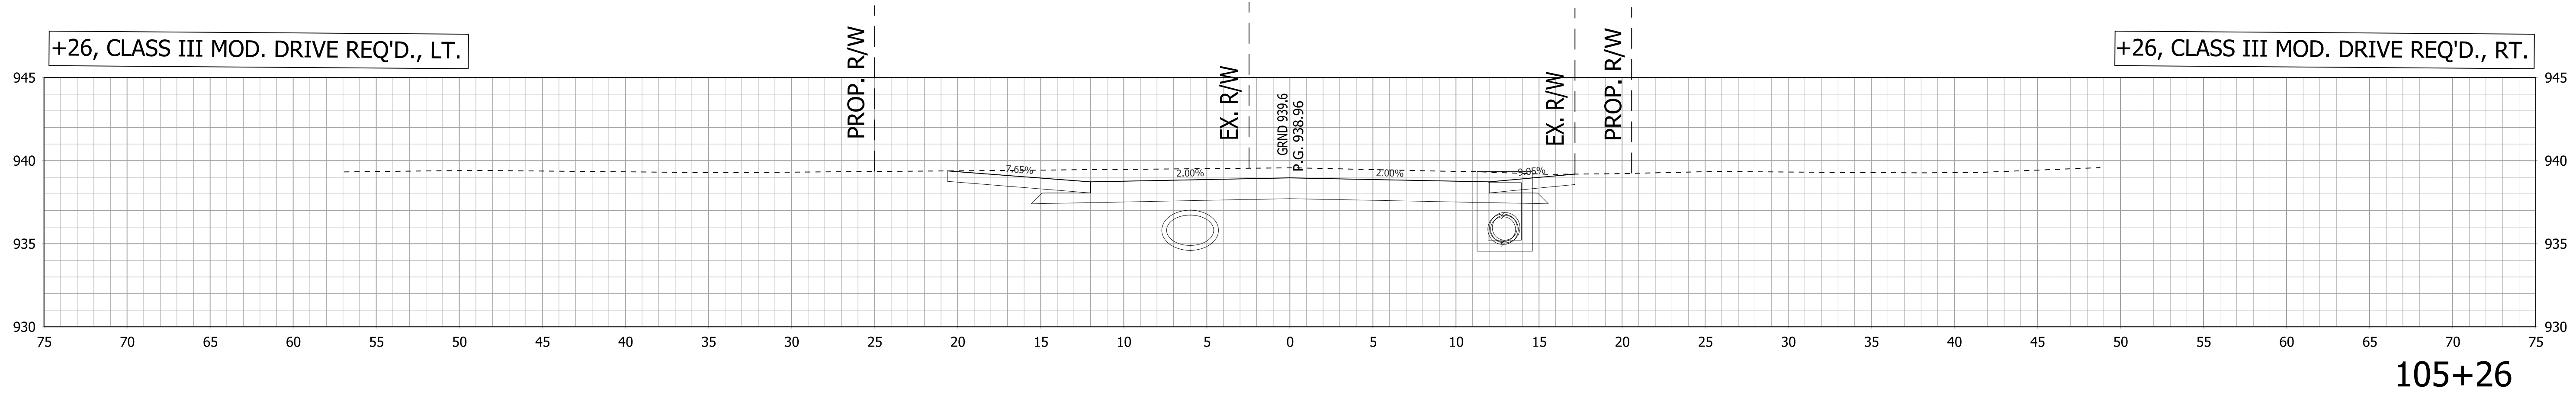

105+26

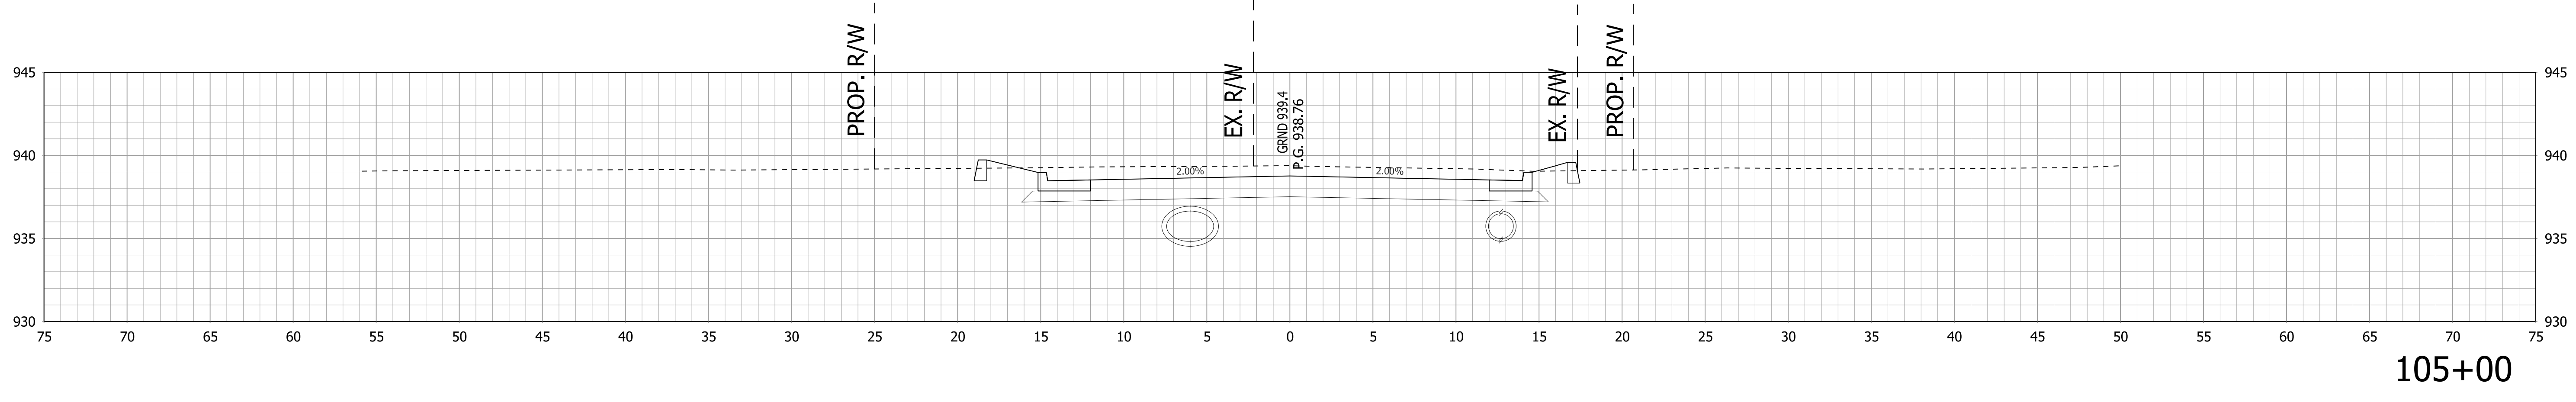

105+00

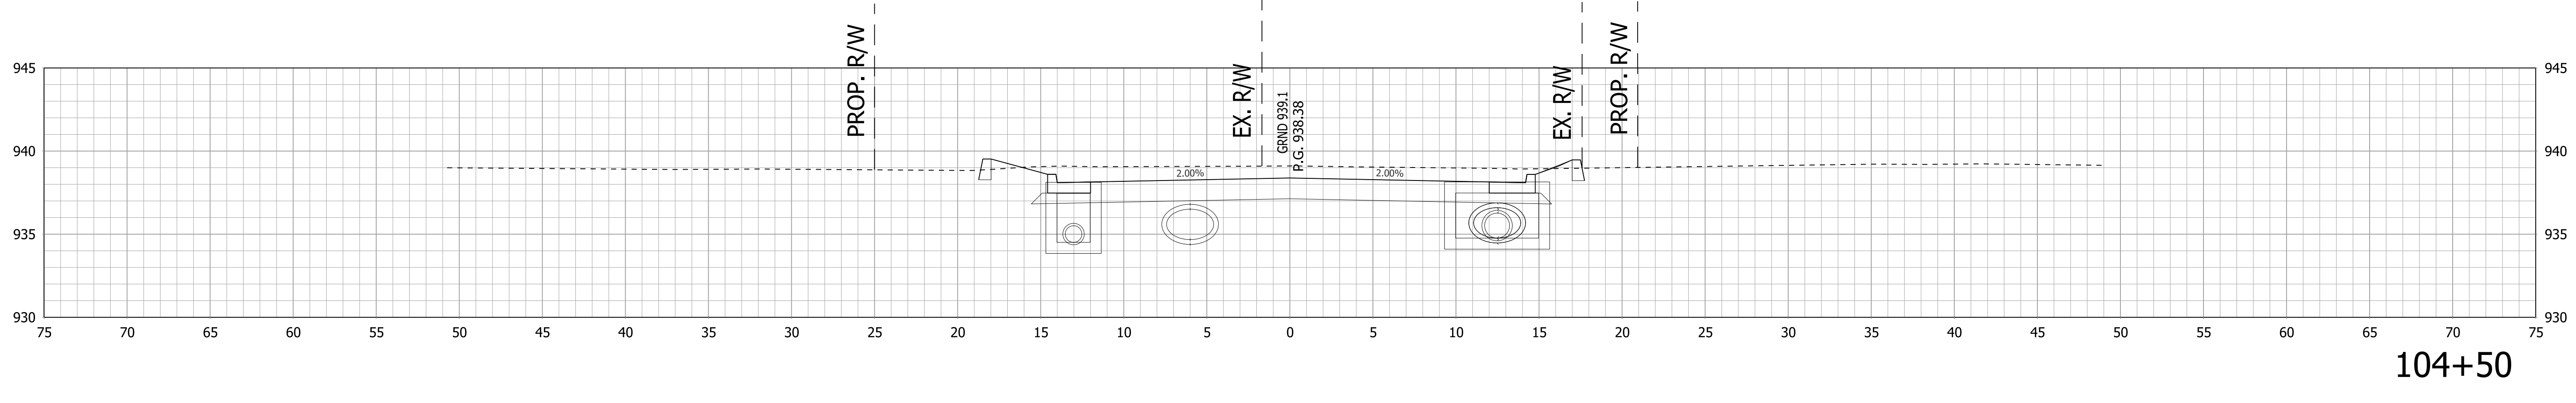

104+50


RECOMMENDED FOR APPROVAL _____ DESIGN ENGINEER _____ DATE _____
 DESIGNED: DC DRAWN: JEC
 CHECKED: AGO CHECKED: WRC

INDIANA DEPARTMENT OF TRANSPORTATION


CROSS SECTIONS LINE "B"

HORIZONTAL SCALE 1"=5'	BRIDGE FILE
VERTICAL SCALE 1"=5'	DESIGNATION 1800255
SURVEY BOOK	SHEETS
CONTRACT R-41463	110 of 128 PROJECT 1800256


+48, CLASS III MOD. DRIVE REQ'D., RT.

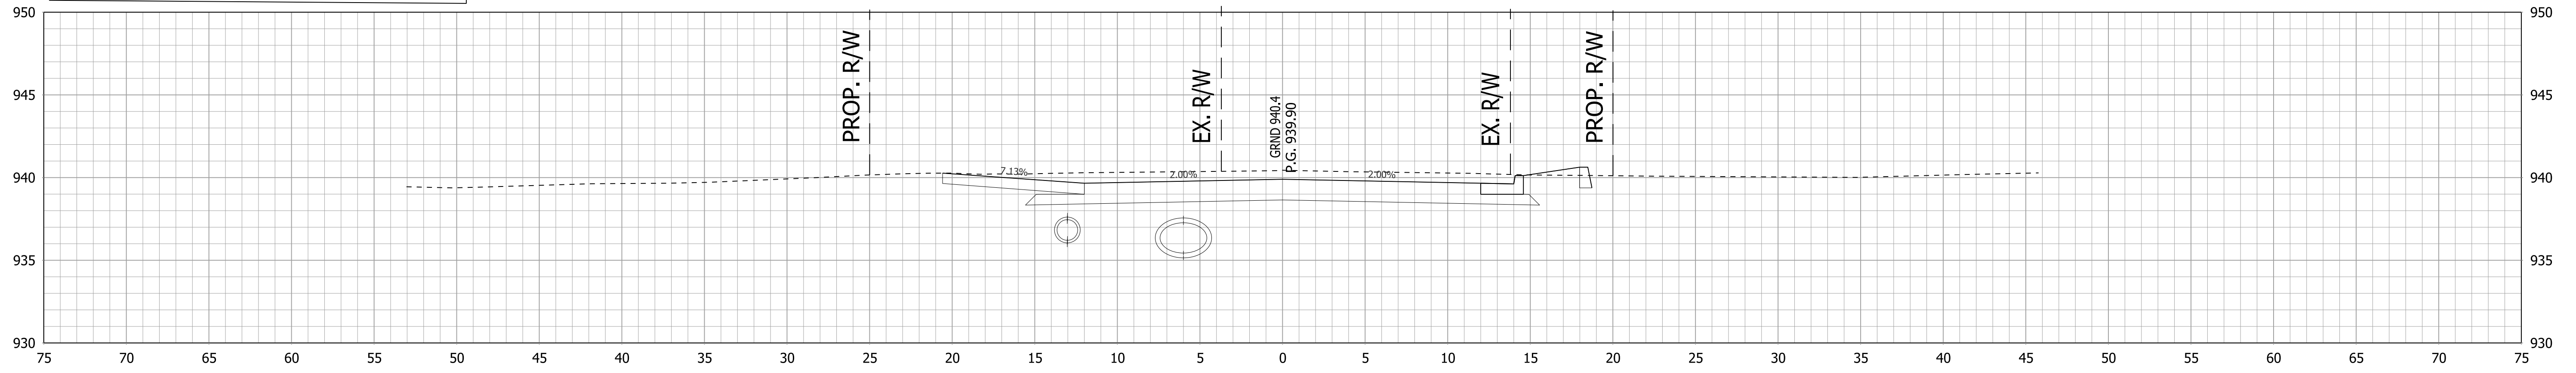

106+48

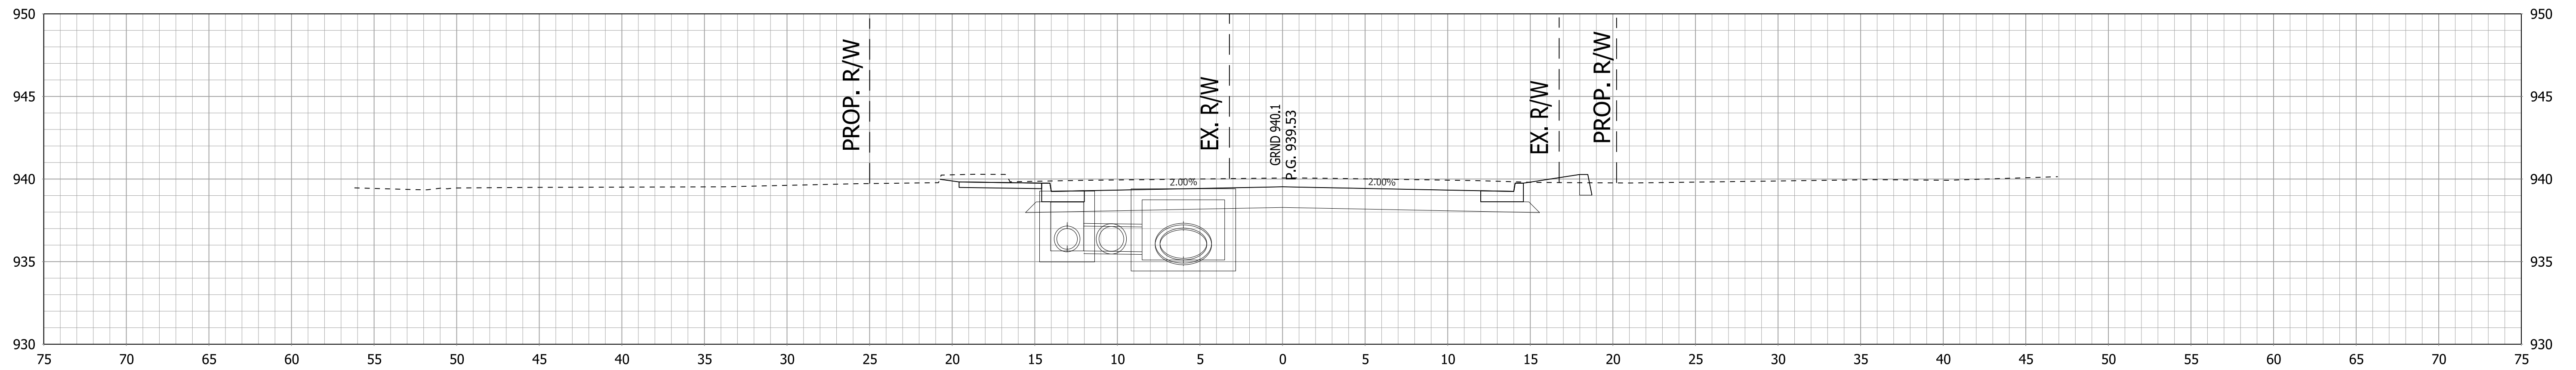

106+00

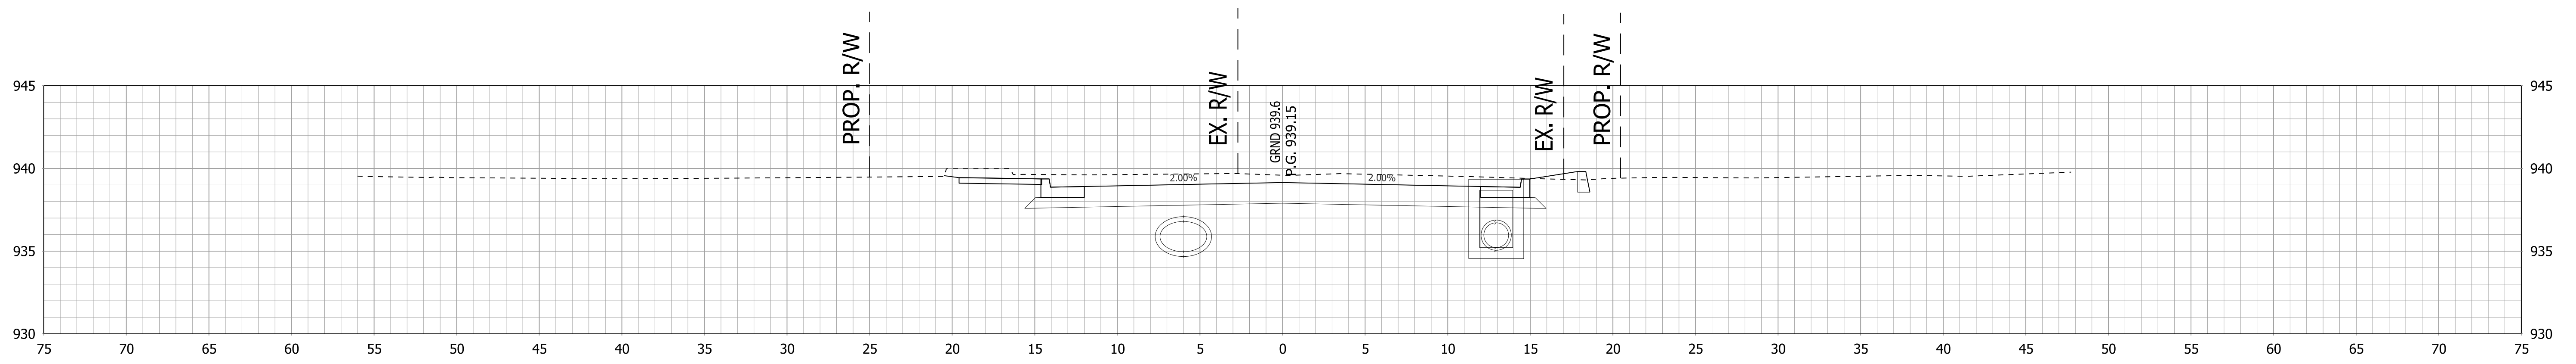




105+50

RECOMMENDED FOR APPROVAL _____ DESIGN ENGINEER _____ DATE _____
 DESIGNED: DC DRAWN: JEC
 CHECKED: AGO CHECKED: WRC

INDIANA
DEPARTMENT OF TRANSPORTATION

CROSS SECTIONS
LINE "B"

HORIZONTAL SCALE 1"=5'	BRIDGE FILE
VERTICAL SCALE 1"=5'	DESIGNATION 1800255
SURVEY BOOK	SHEETS
CONTRACT R-41463	111 of 128 PROJECT 1800256

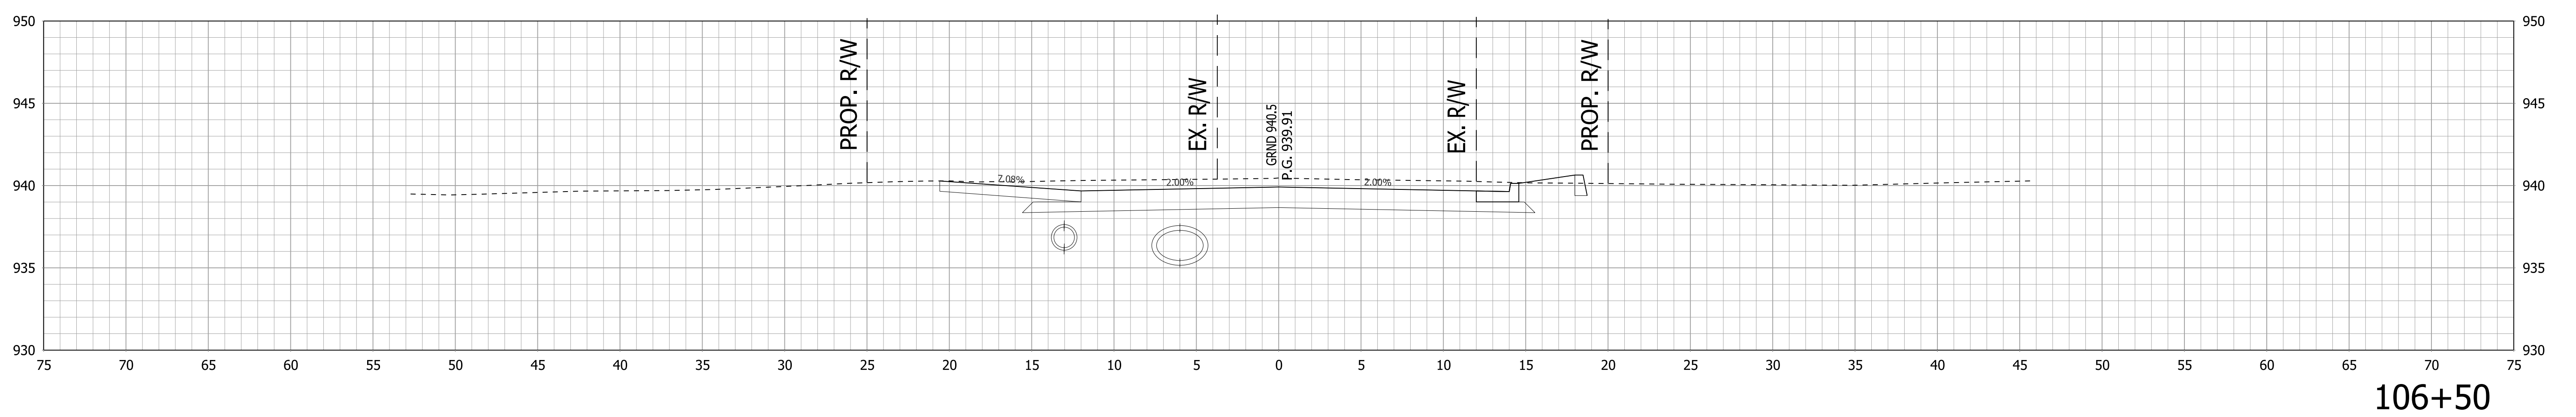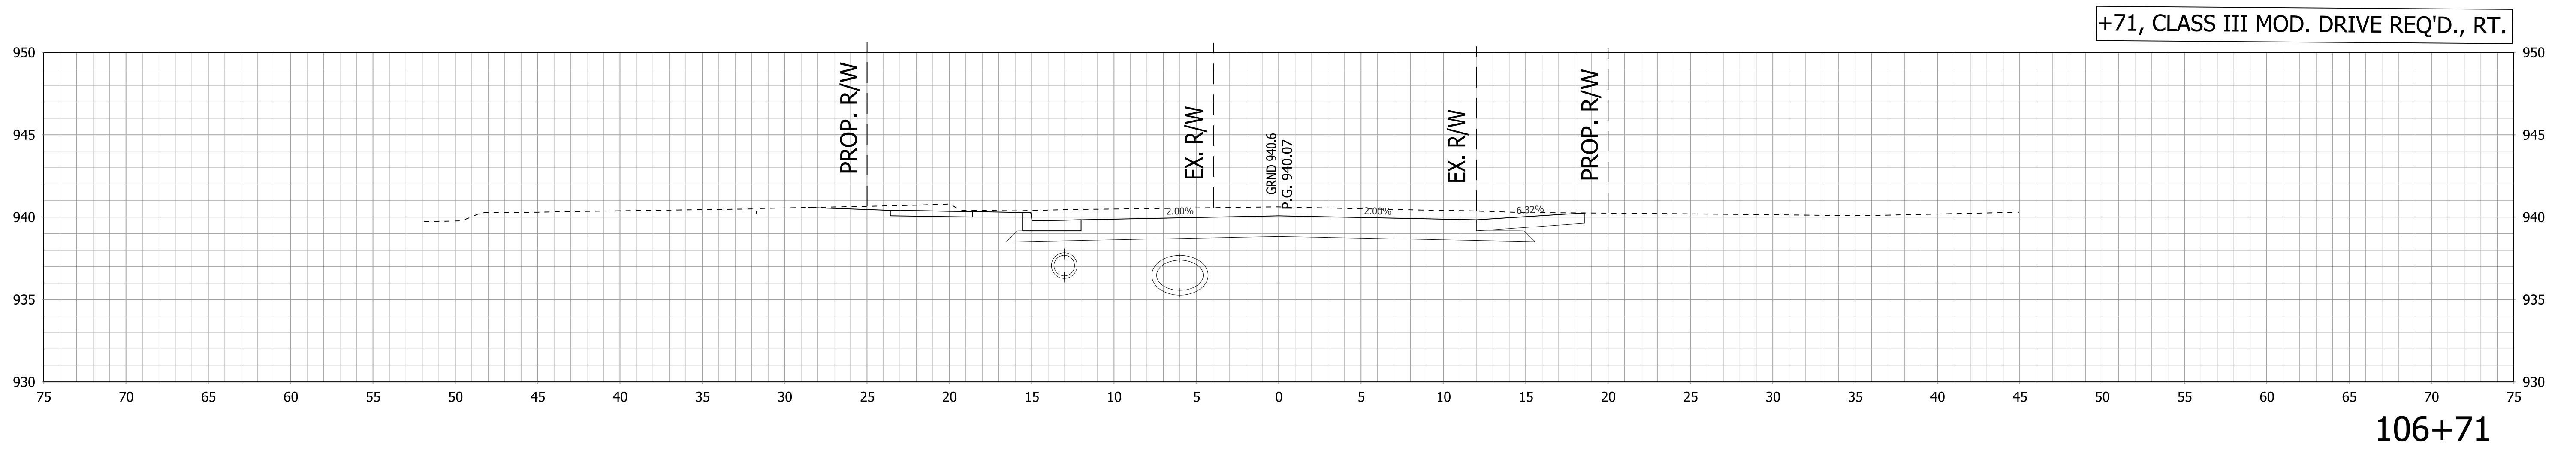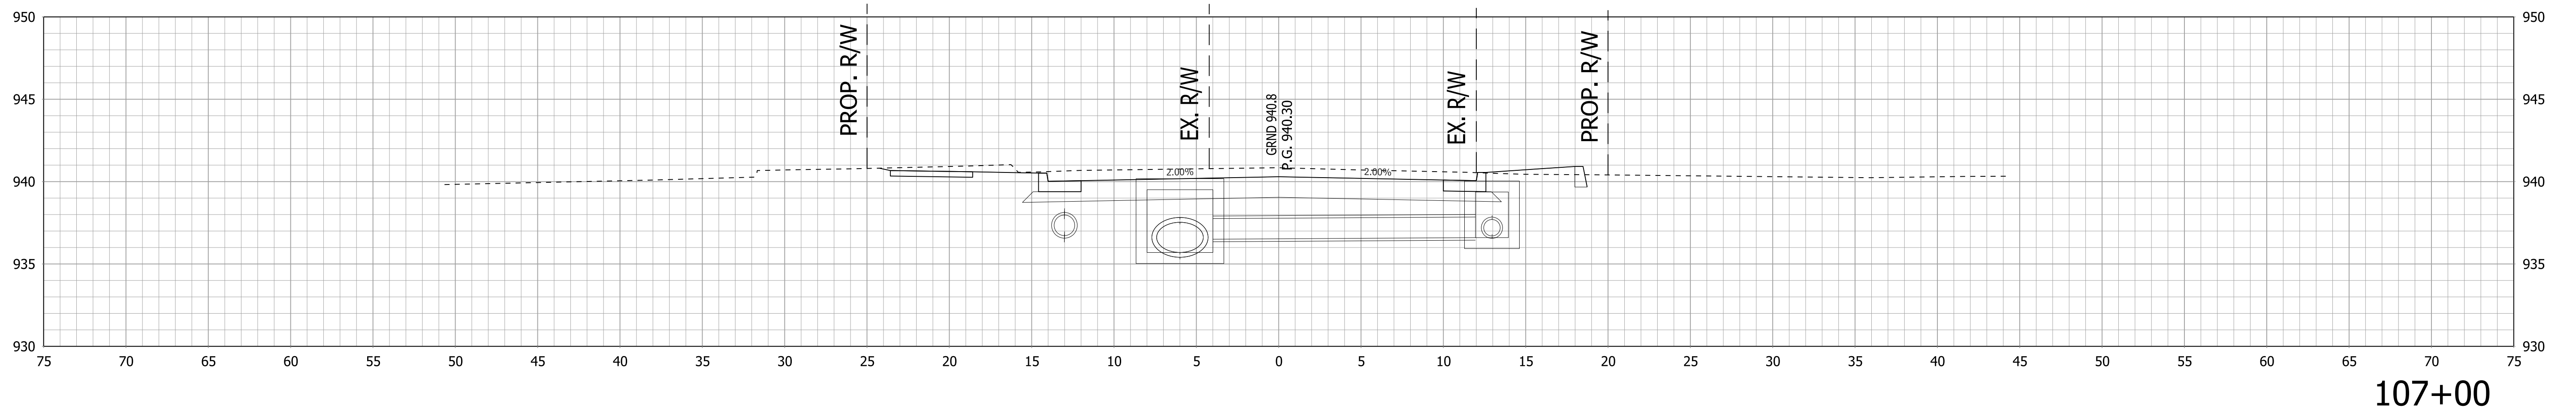

RECOMMENDED FOR APPROVAL _____ DESIGN ENGINEER _____ DATE _____


DESIGNED: DC DRAWN: JEC

CHECKED: AGO CHECKED: WRC

INDIANA
DEPARTMENT OF TRANSPORTATION


CROSS SECTIONS
LINE "B"

HORIZONTAL SCALE 1"=5'	BRIDGE FILE
VERTICAL SCALE 1"=5'	DESIGNATION 1800255
SURVEY BOOK	SHEETS
CONTRACT R-41463	112 of 128 PROJECT 1800256

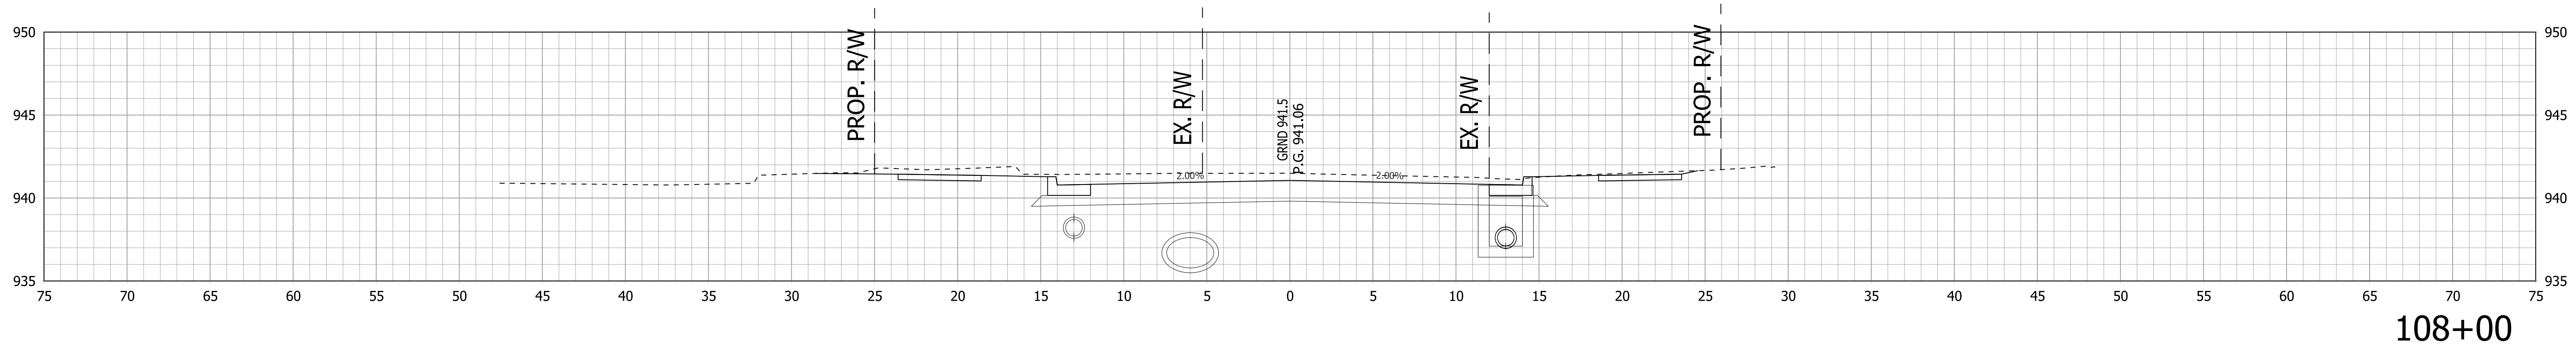


108+00

+51, CLASS III MOD. DRIVE REQ'D., RT.

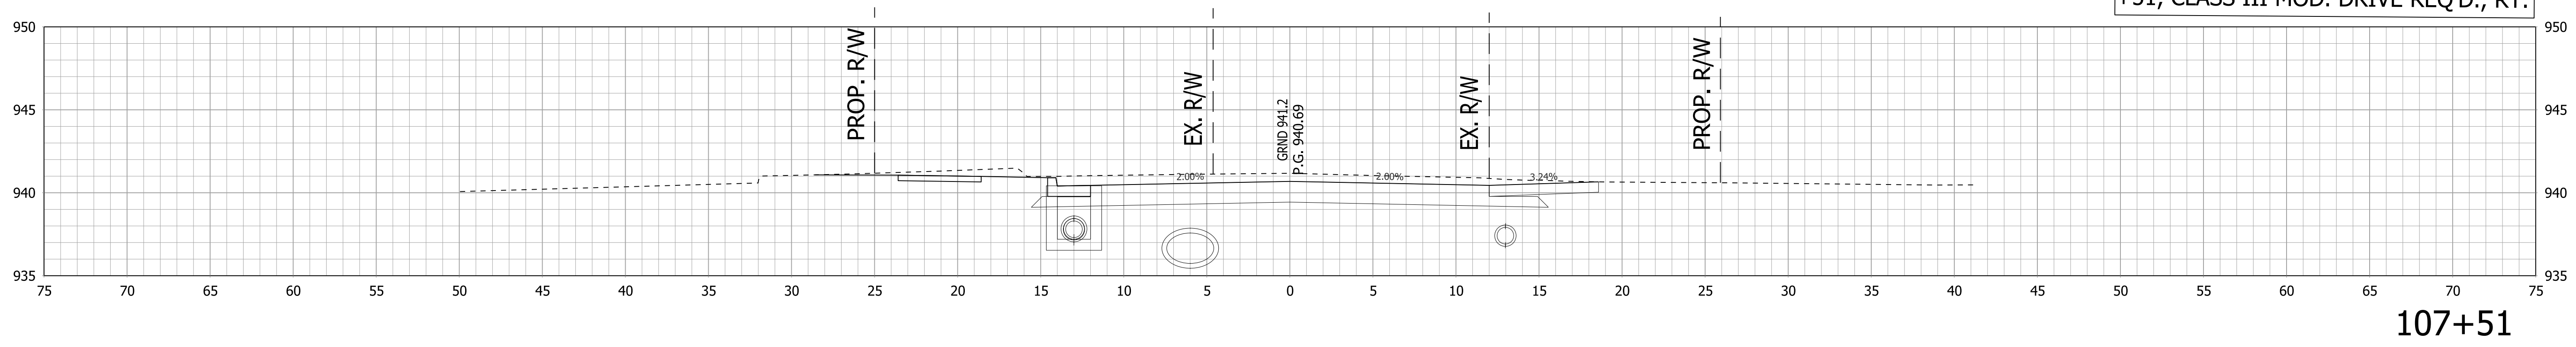

107+51

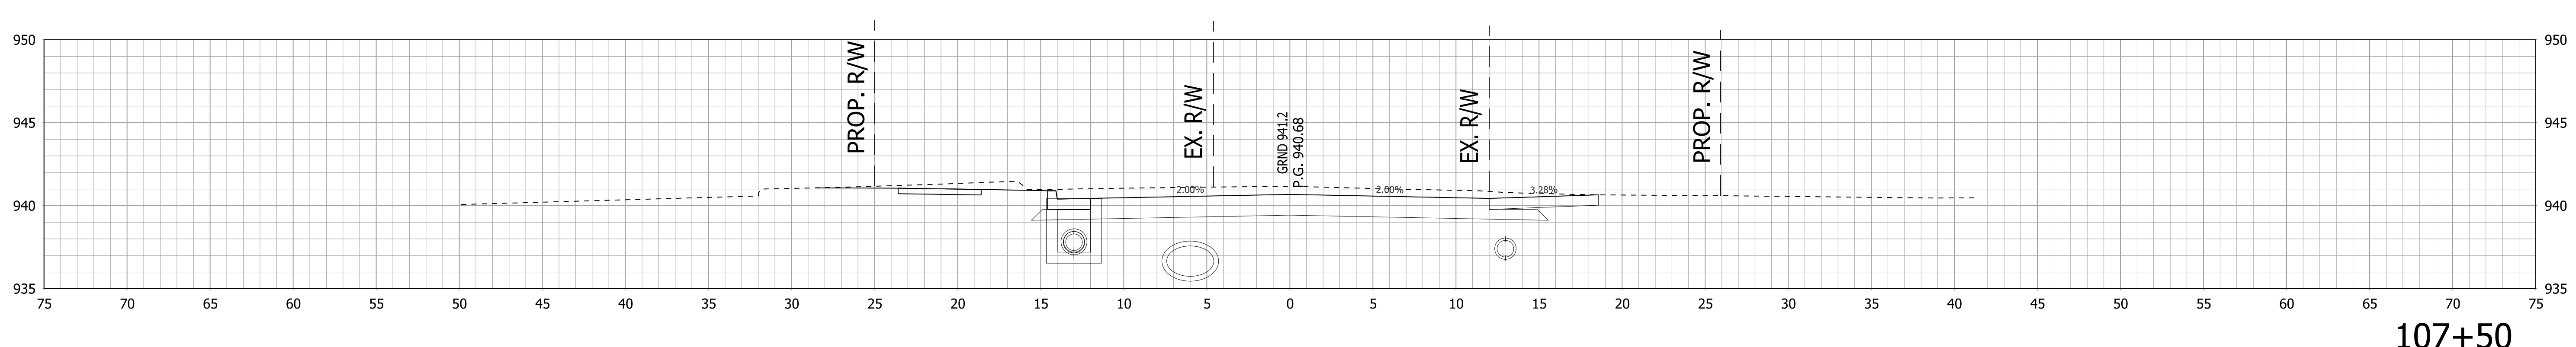


107+50

RECOMMENDED FOR APPROVAL _____
 DESIGN ENGINEER _____ DATE _____
 DESIGNED: DC DRAWN: JEC
 CHECKED: AGO CHECKED: WRC


INDIANA
 DEPARTMENT OF TRANSPORTATION

CROSS SECTIONS
 LINE "B"


HORIZONTAL SCALE	BRIDGE FILE
1"=5'	
VERTICAL SCALE	DESIGNATION
1"=5'	1800255
SURVEY BOOK	SHEETS
	113 of 128
CONTRACT	PROJECT
R-41463	1800256

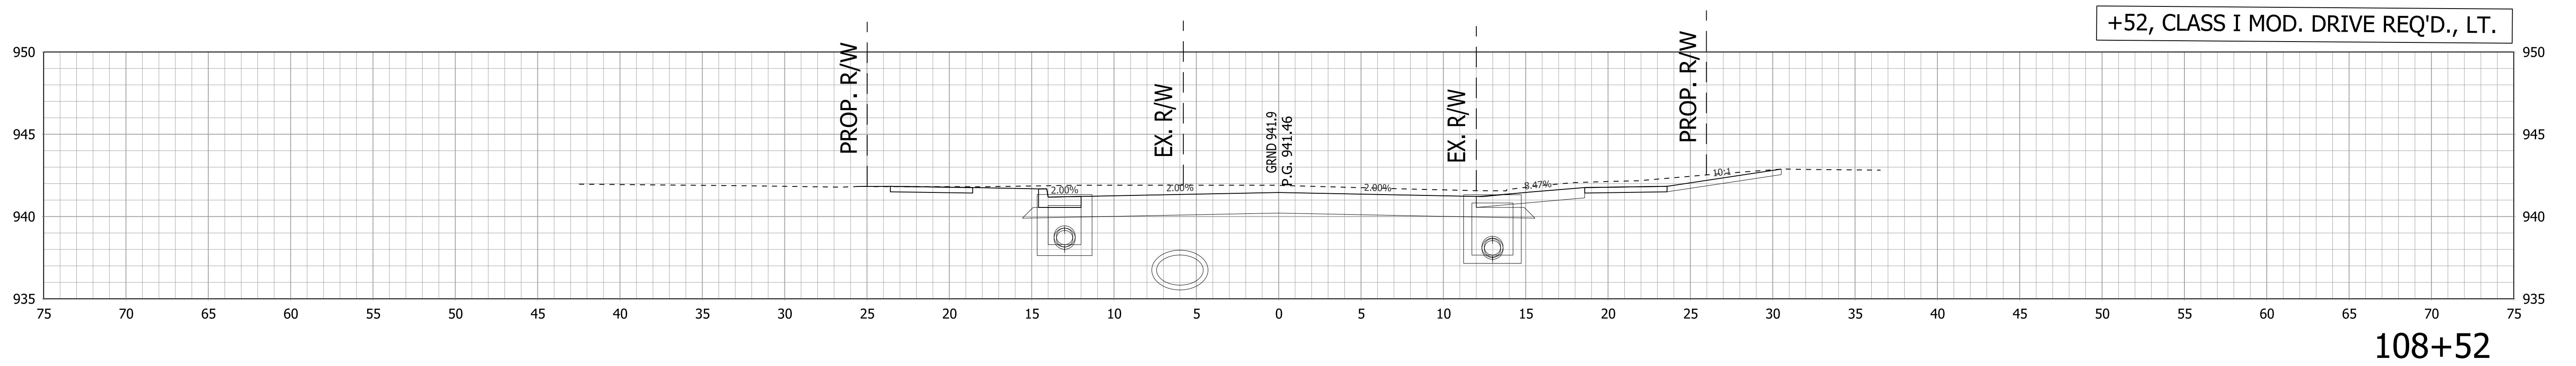

108+52

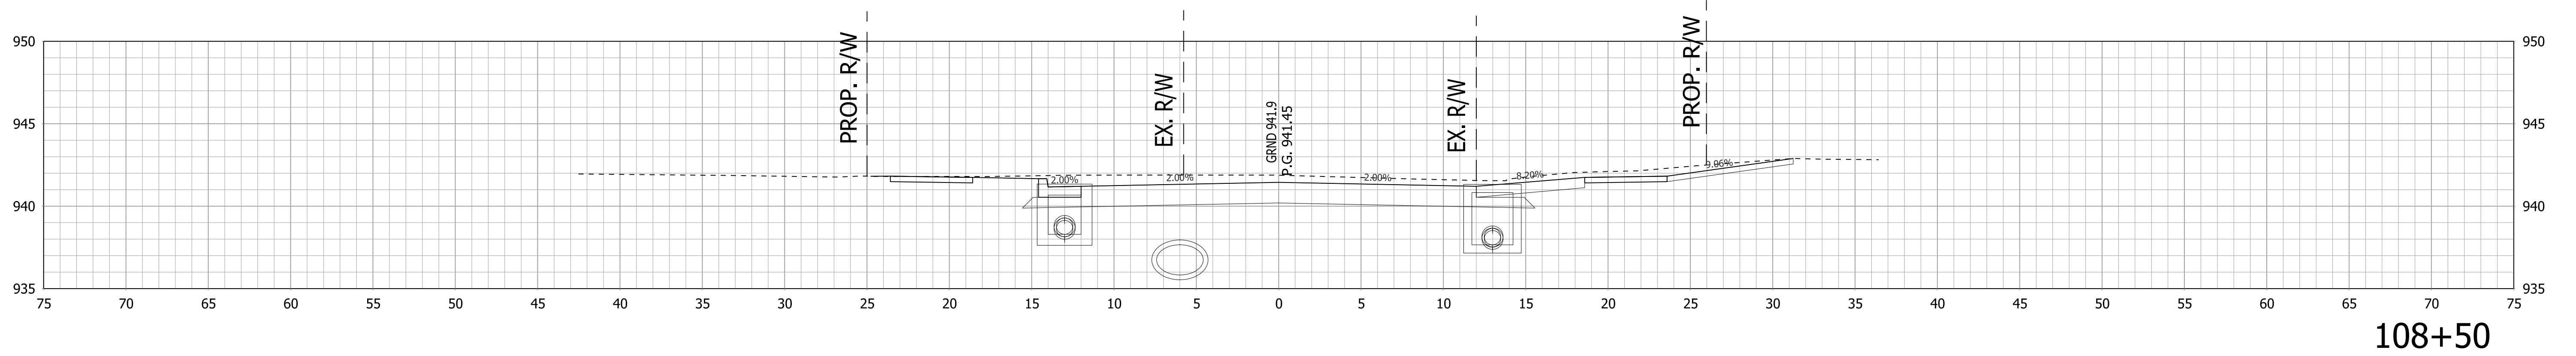

108+50

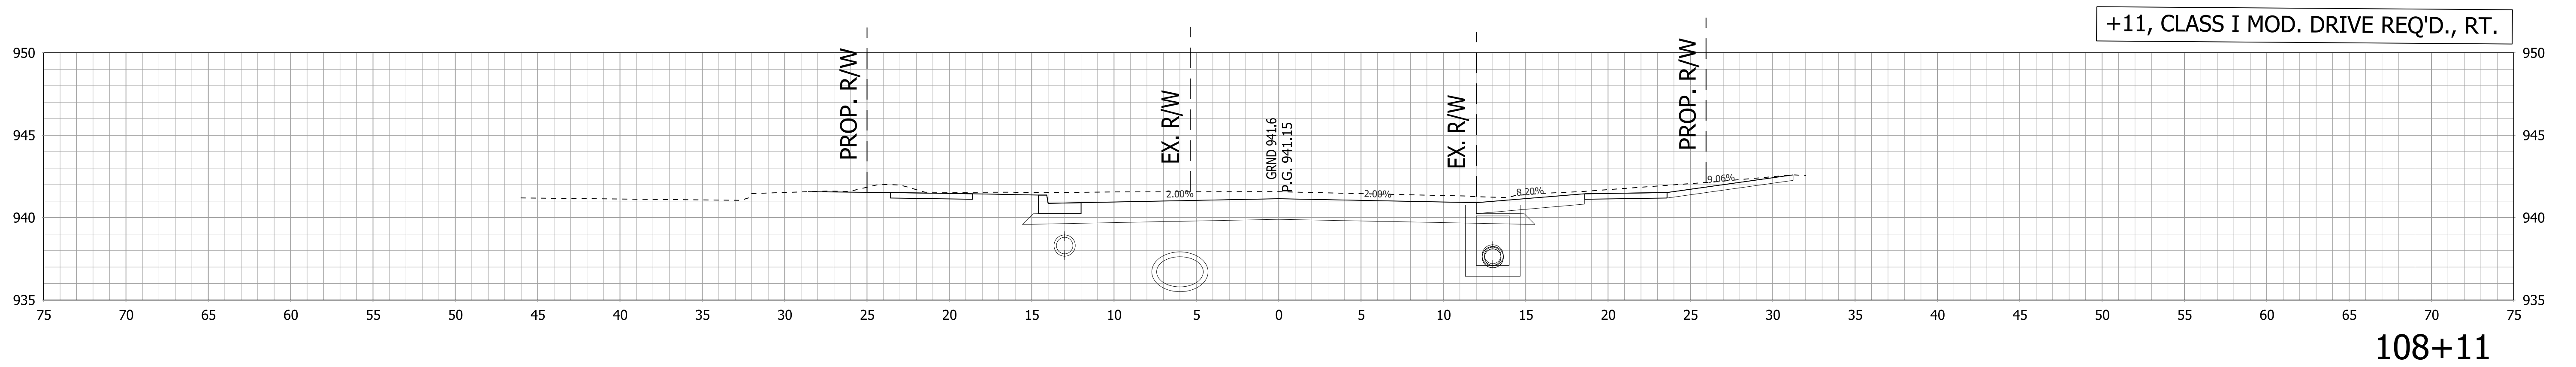

108+11


RECOMMENDED FOR APPROVAL _____ DESIGN ENGINEER _____ DATE _____
 DESIGNED: DC DRAWN: JEC
 CHECKED: AGO CHECKED: WRC

INDIANA
DEPARTMENT OF TRANSPORTATION


CROSS SECTIONS
LINE "B"

HORIZONTAL SCALE 1"=5'	BRIDGE FILE
VERTICAL SCALE 1"=5'	DESIGNATION 1800255
SURVEY BOOK	SHEETS
CONTRACT R-41463	114 of 128 PROJECT 1800256


+58, CLASS I MOD. DRIVE REQ'D., RT.

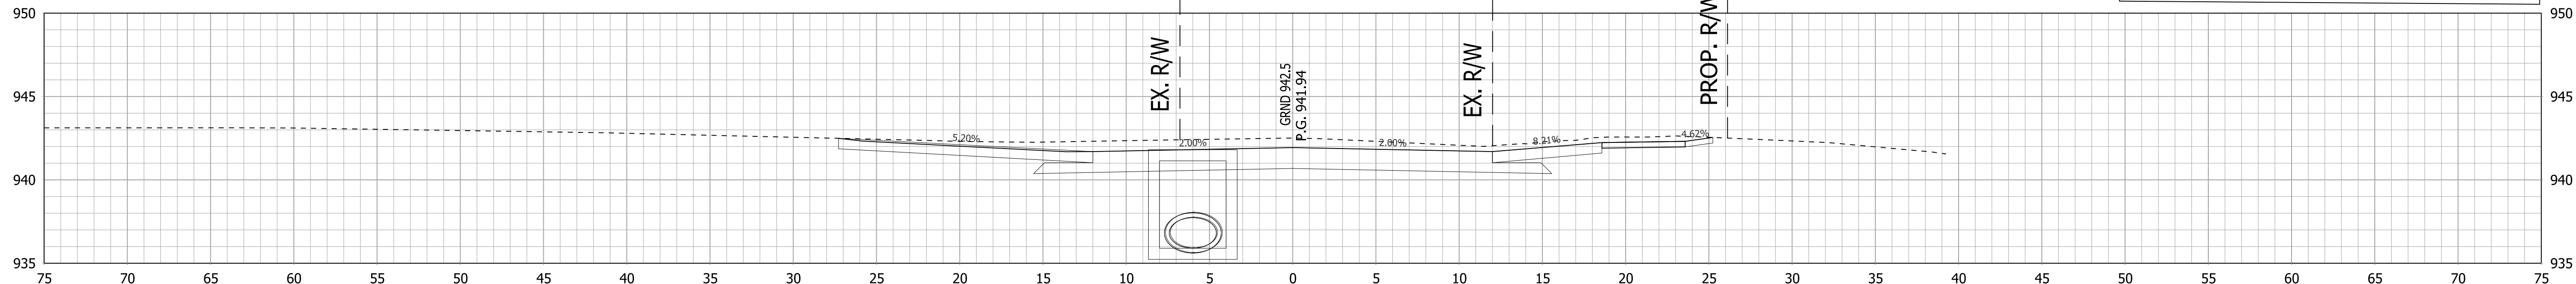

109+58

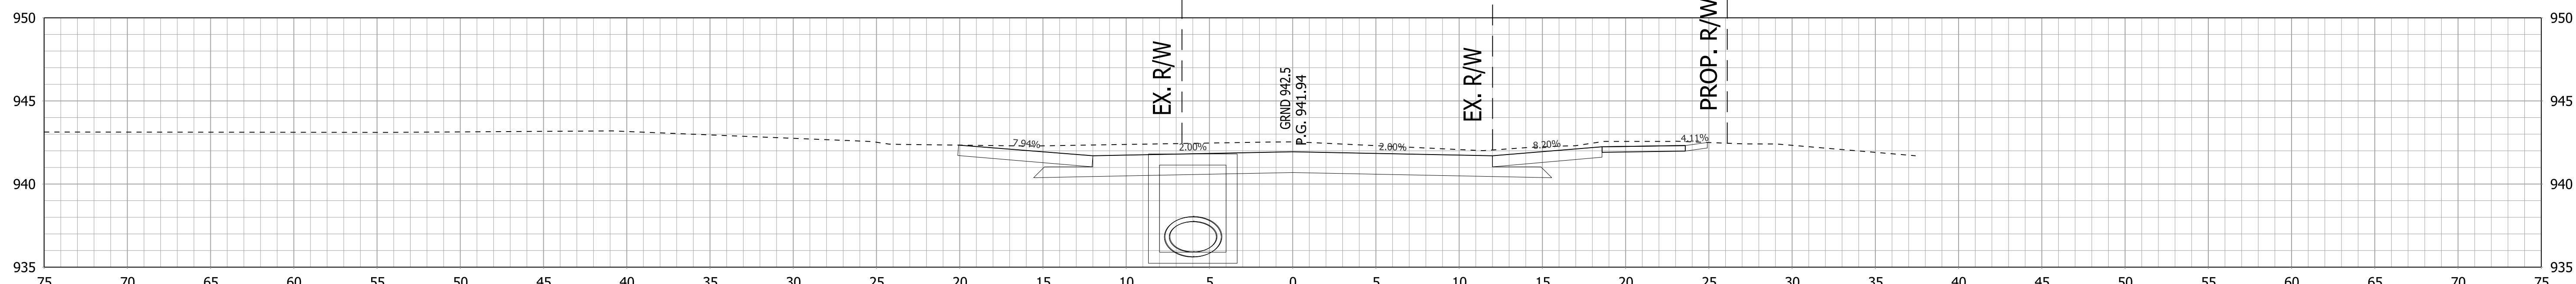

109+50

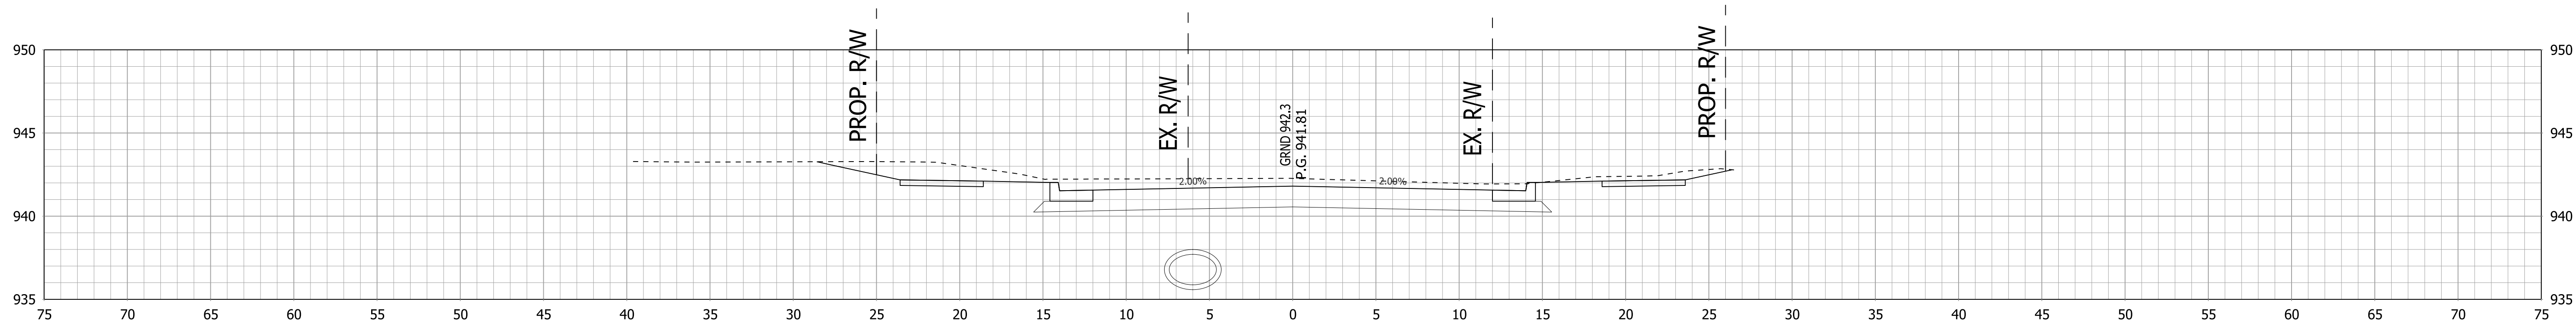


109+00

RECOMMENDED FOR APPROVAL _____ DESIGN ENGINEER _____ DATE _____
 DESIGNED: DC DRAWN: JEC
 CHECKED: AGO CHECKED: WRC



INDIANA DEPARTMENT OF TRANSPORTATION

CROSS SECTIONS LINE "B"

HORIZONTAL SCALE 1"=5'	BRIDGE FILE
VERTICAL SCALE 1"=5'	DESIGNATION 1800255
SURVEY BOOK	SHEETS
CONTRACT R-41463	115 of 128 PROJECT 1800256

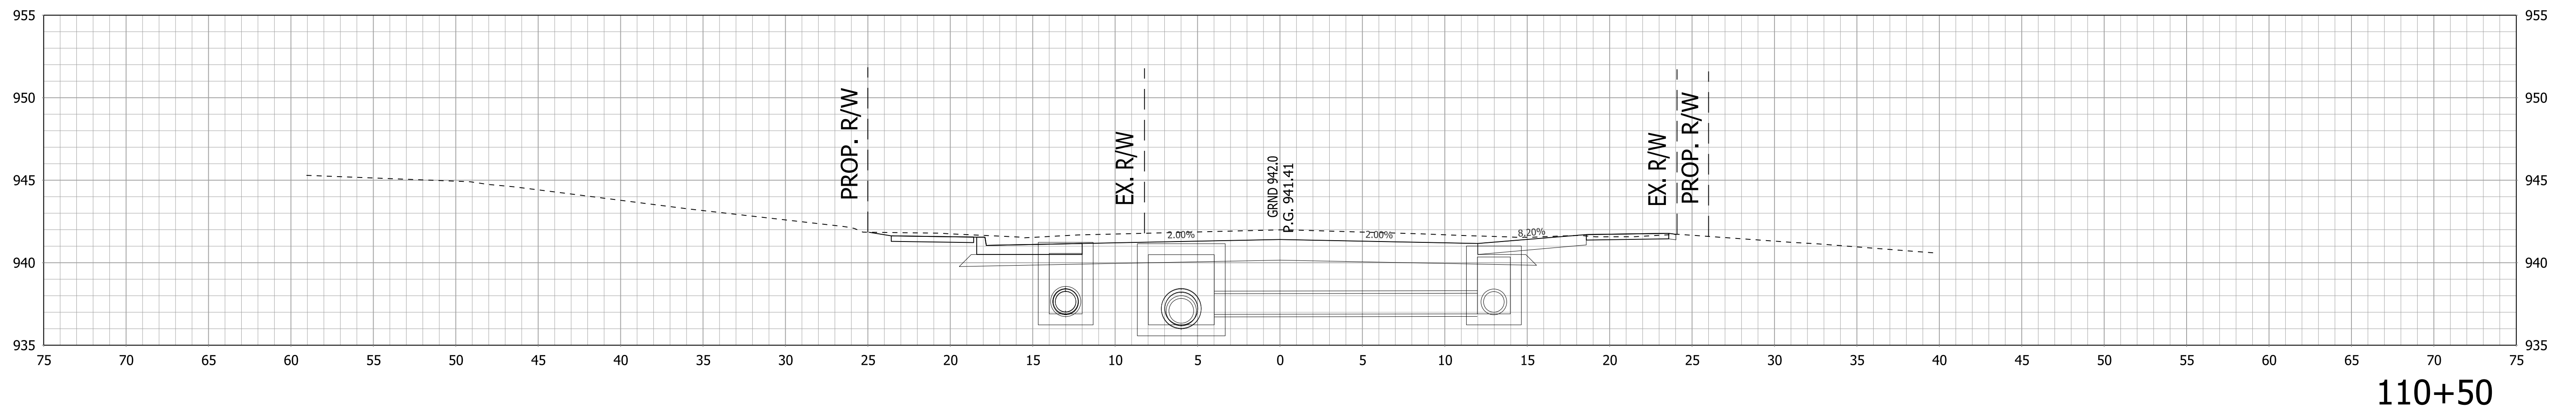

+47, CLASS III MOD. DRIVE REQ'D., RT.

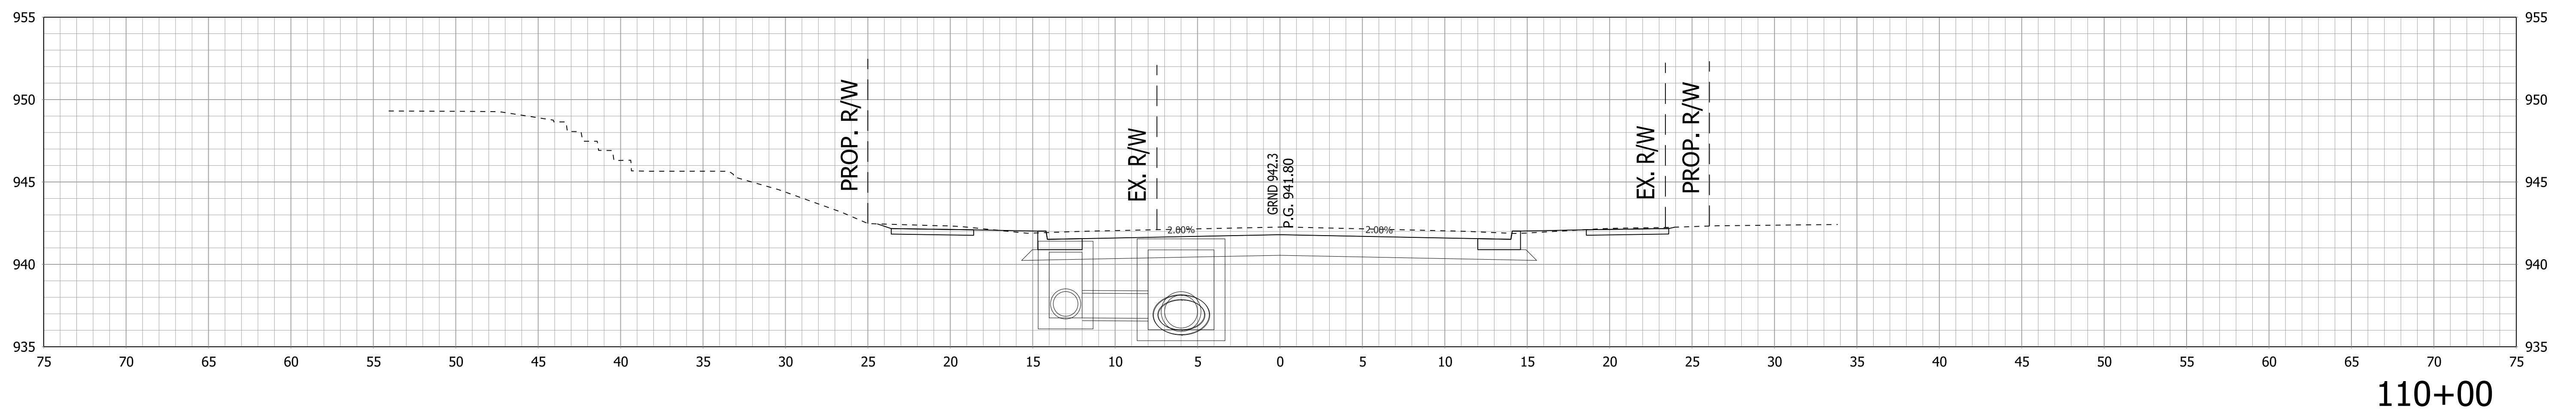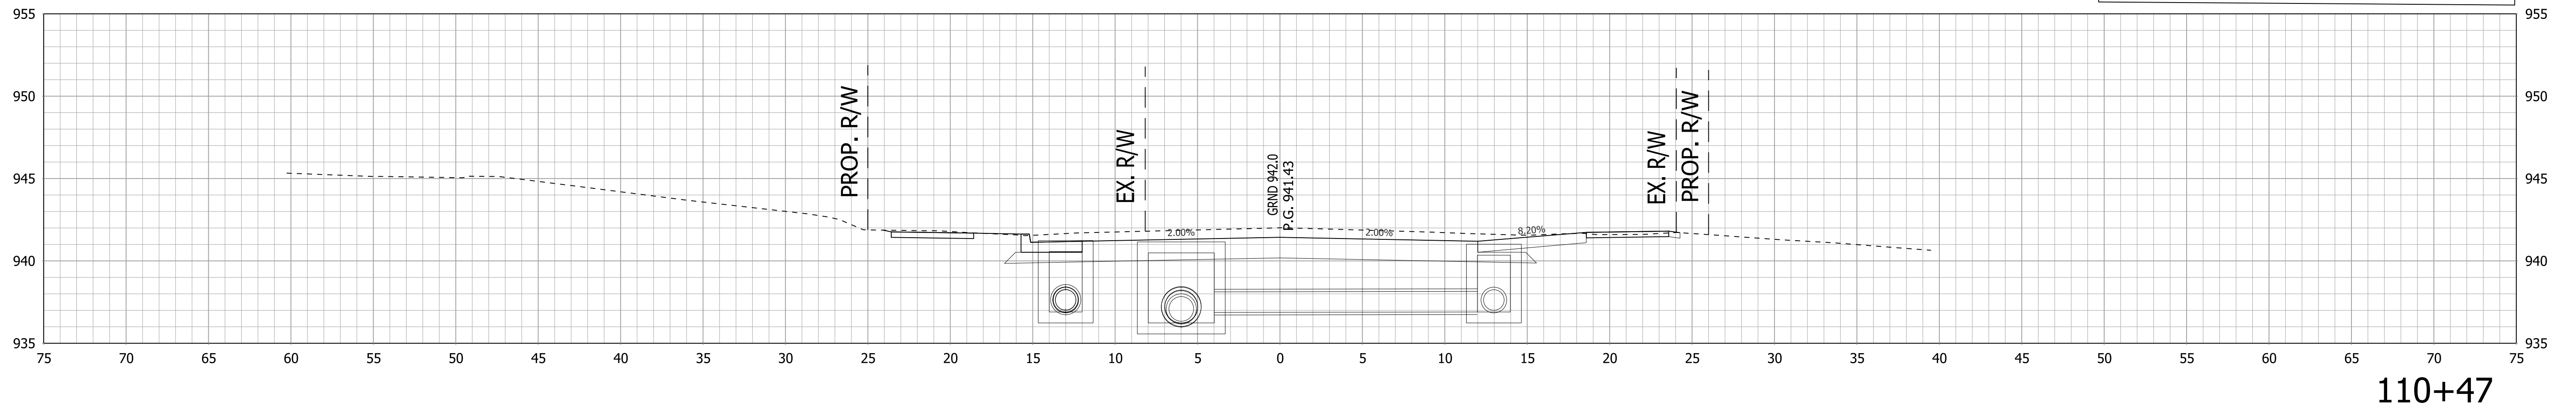

RECOMMENDED FOR APPROVAL _____ DESIGN ENGINEER _____ DATE _____

DESIGNED: DC DRAWN: JEC


CHECKED: AGO CHECKED: WRC

**INDIANA
DEPARTMENT OF TRANSPORTATION**


**CROSS SECTIONS
LINE "B"**

HORIZONTAL SCALE	BRIDGE FILE
1"=5'	
VERTICAL SCALE	DESIGNATION
1"=5'	1800255
SURVEY BOOK	SHEETS
	116 of 128
CONTRACT	PROJECT
R-41463	1800256

+06, CLASS I MOD. DRIVE REQ'D., RT.

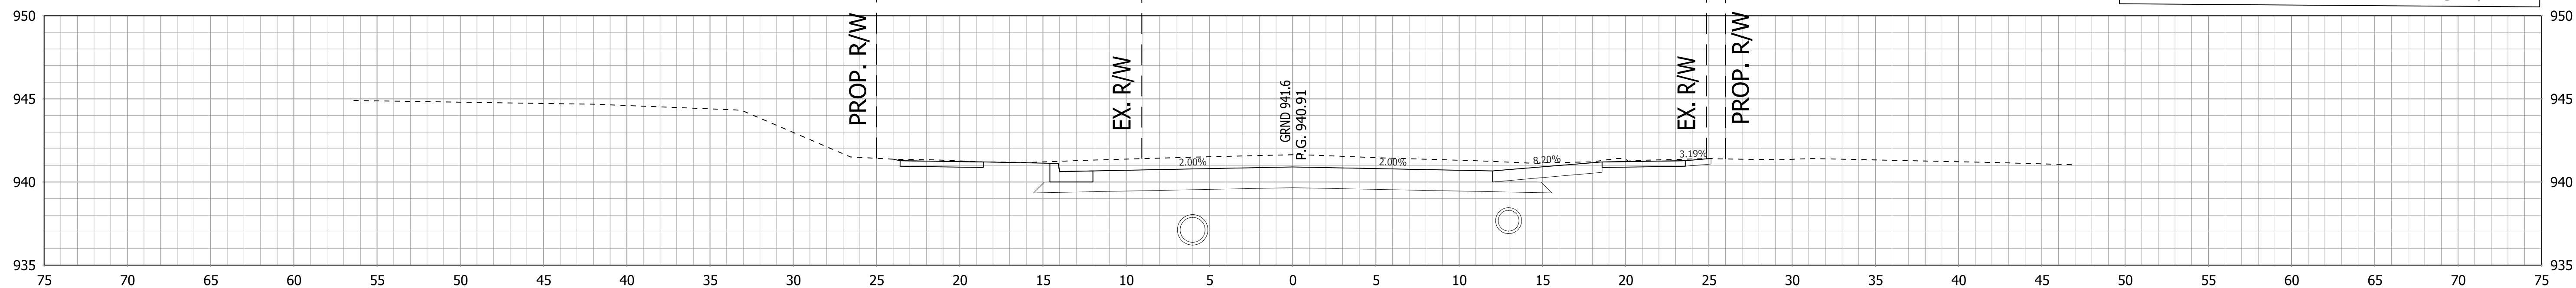


111+06

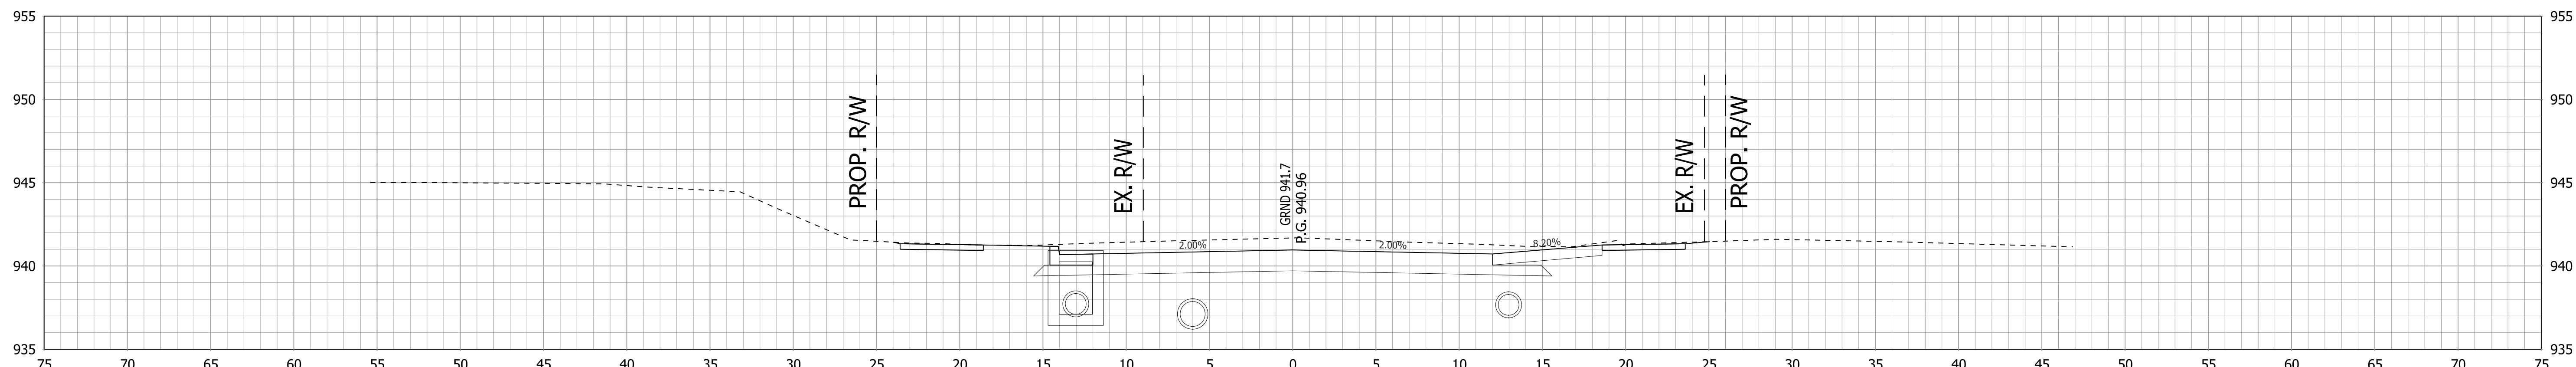

111+00

+58, CLASS III MOD. DRIVE REQ'D., LT.

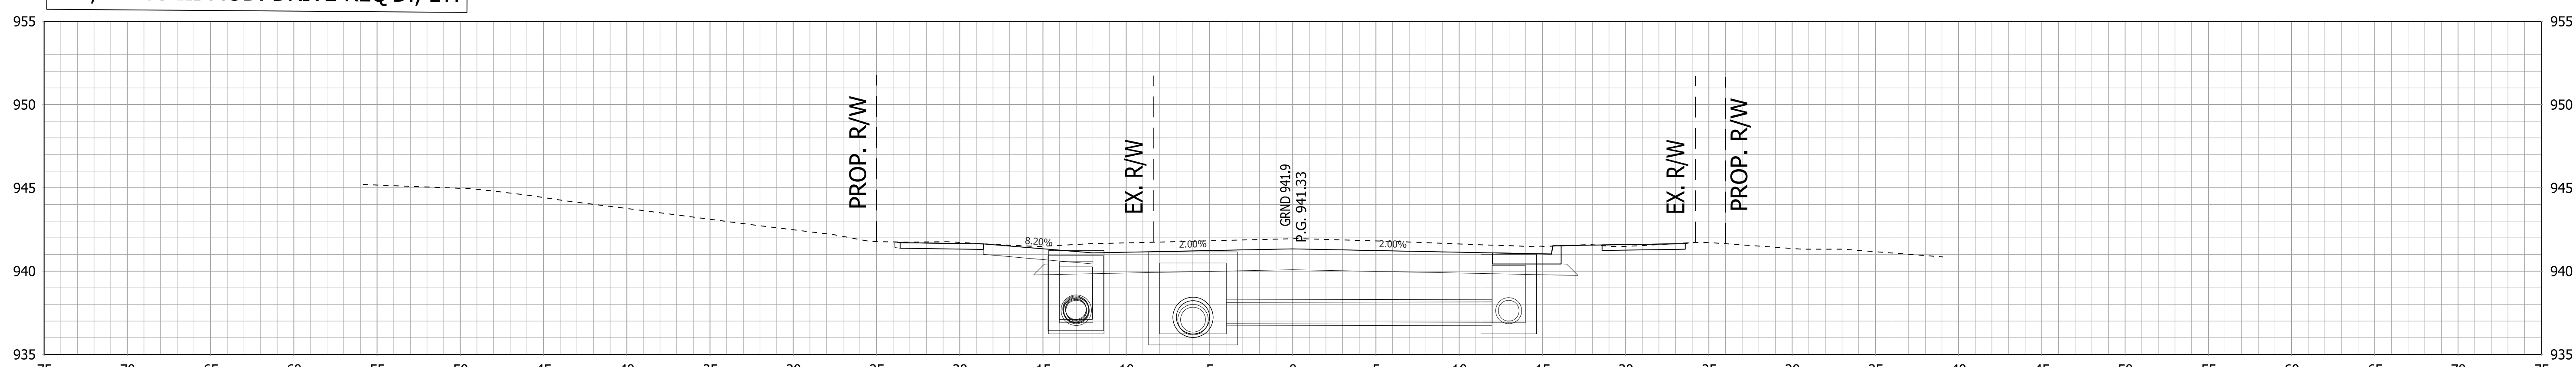

110+58


RECOMMENDED FOR APPROVAL _____	DESIGN ENGINEER _____	DATE _____
DESIGNED: DC	DRAWN: JEC	
CHECKED: AGO	CHECKED: WRC	

INDIANA
DEPARTMENT OF TRANSPORTATION


CROSS SECTIONS
LINE "B"

HORIZONTAL SCALE 1"=5'	BRIDGE FILE -
VERTICAL SCALE 1"=5'	DESIGNATION 1800255
SURVEY BOOK -	SHEETS 117 of 128
CONTRACT R-41463	PROJECT 1800256


+02, CLASS I MOD. DRIVE REQ'D., RT.

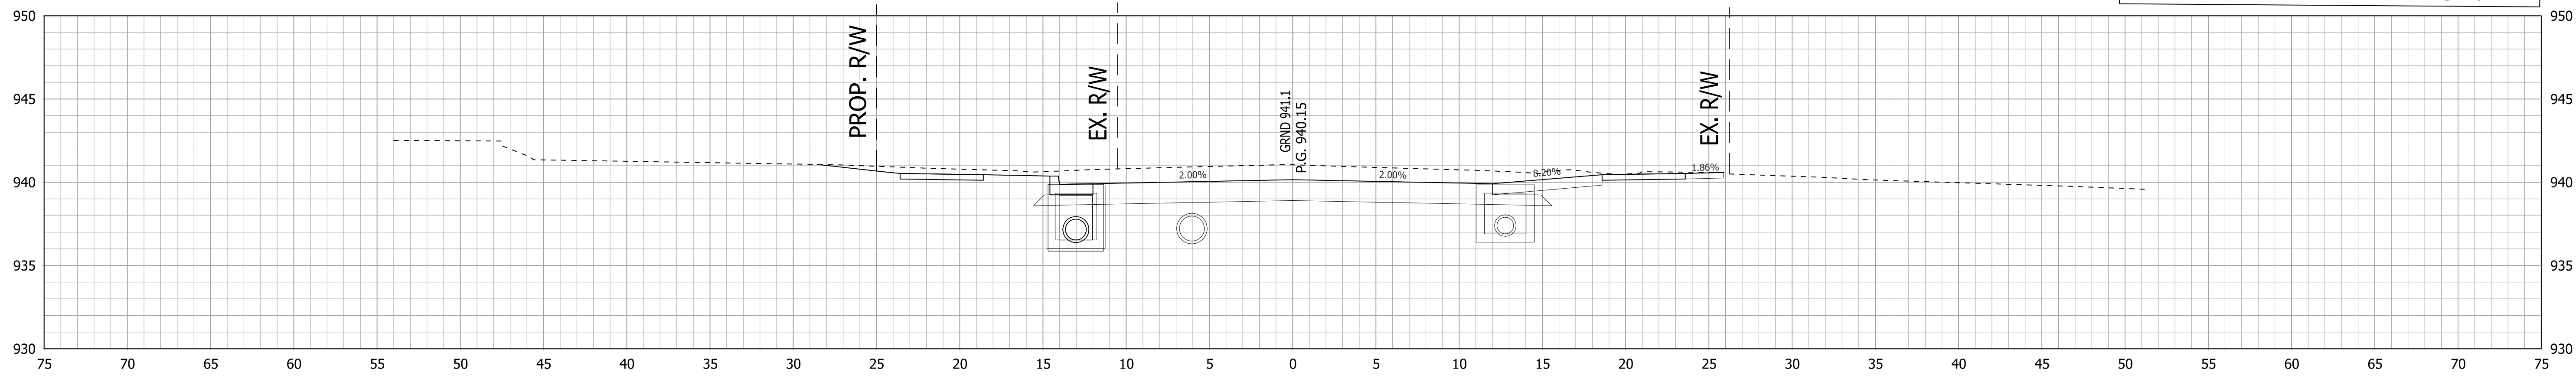

112+02

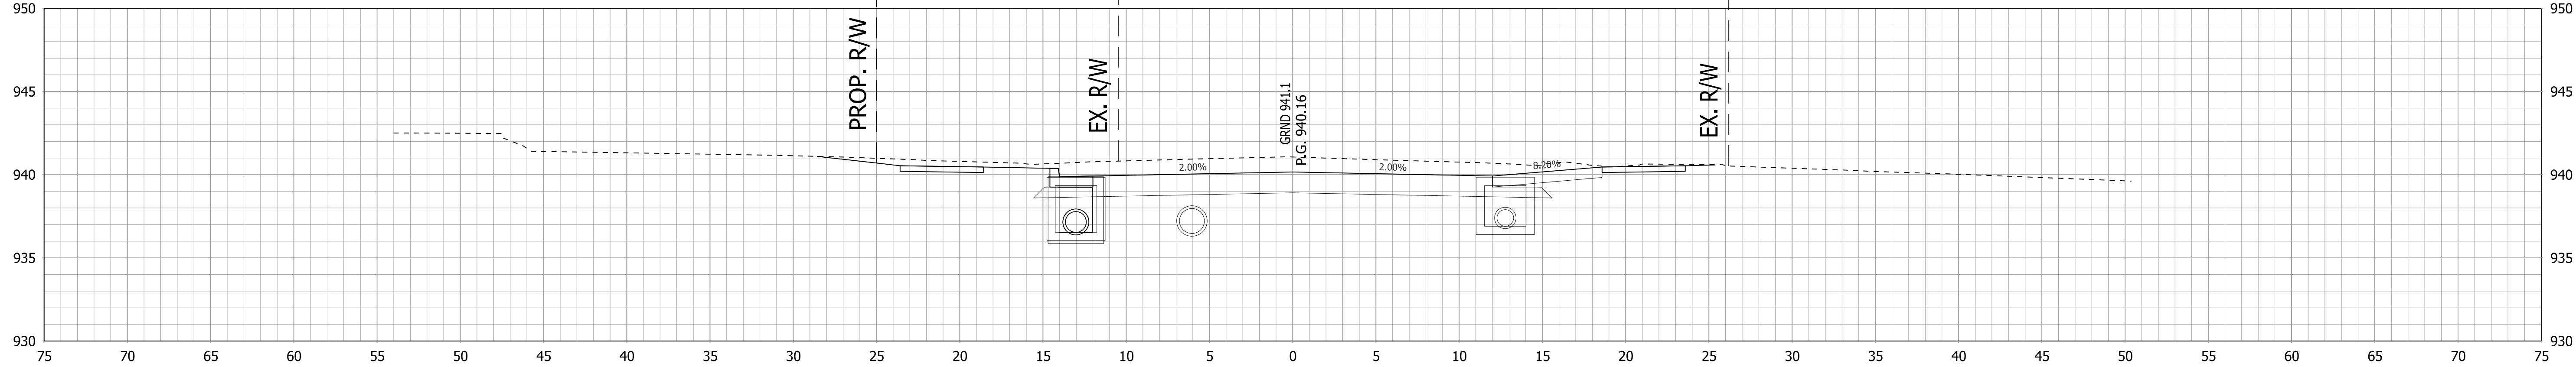

112+00

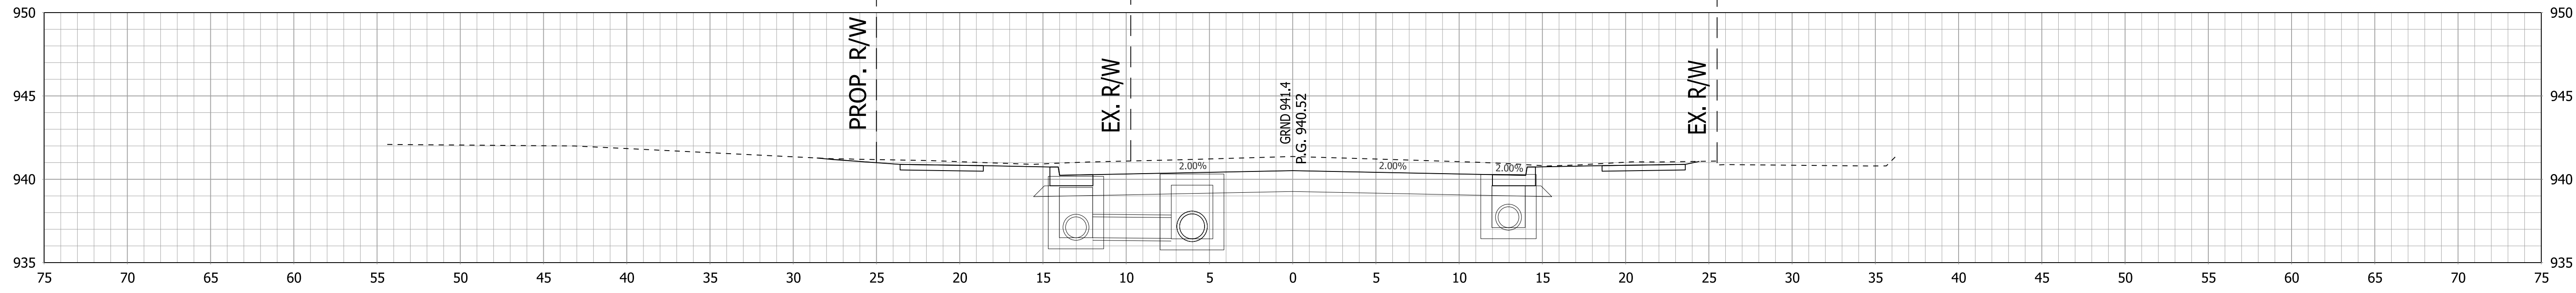


111+50

RECOMMENDED FOR APPROVAL _____ DESIGN ENGINEER _____ DATE _____
 DESIGNED: DC DRAWN: JEC
 CHECKED: AGO CHECKED: WRC

INDIANA DEPARTMENT OF TRANSPORTATION


CROSS SECTIONS LINE "B"

HORIZONTAL SCALE 1"=5'	BRIDGE FILE
VERTICAL SCALE 1"=5'	DESIGNATION 1800255
SURVEY BOOK	SHEETS
CONTRACT R-41463	118 of 128 PROJECT 1800256

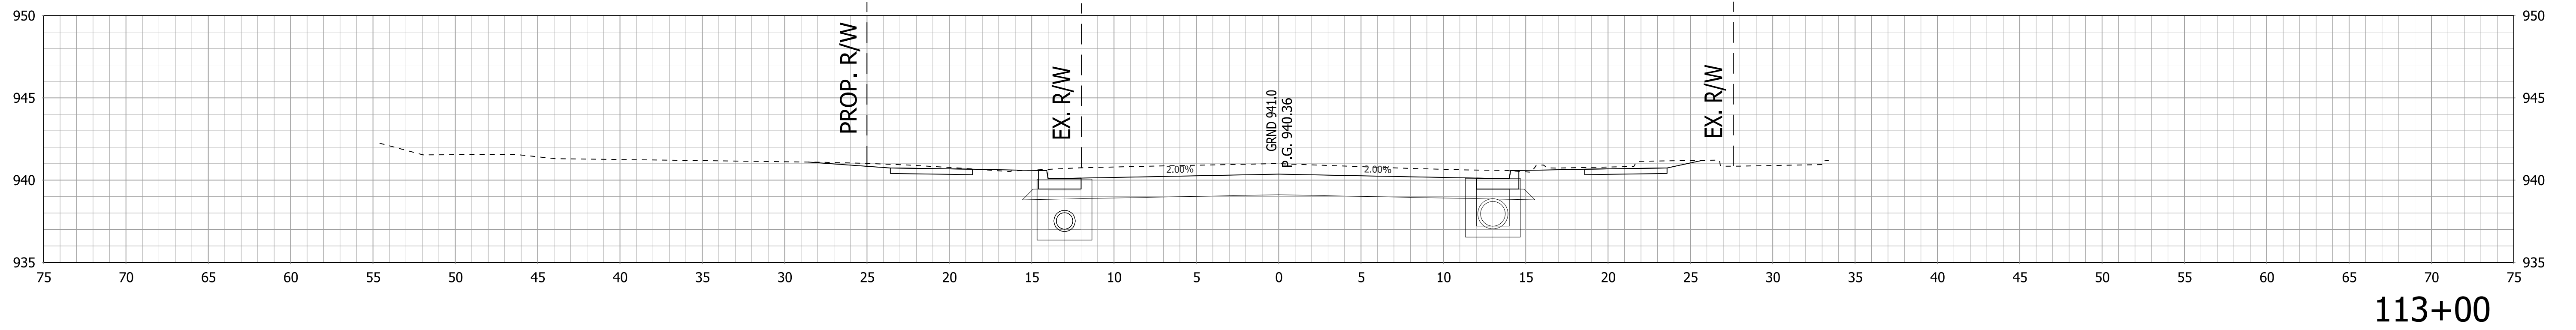


113+00

+74, CLASS I MOD. DRIVE REQ'D., LT.

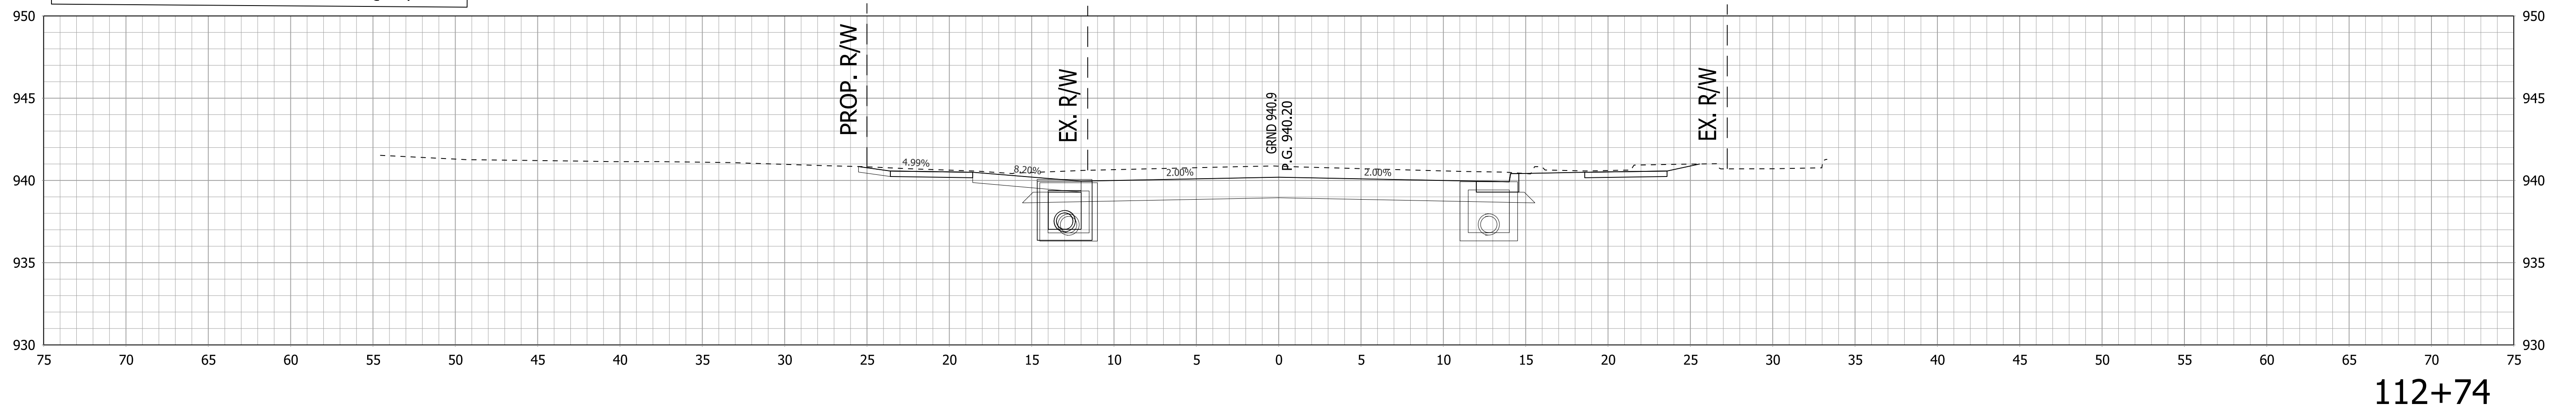

112+74

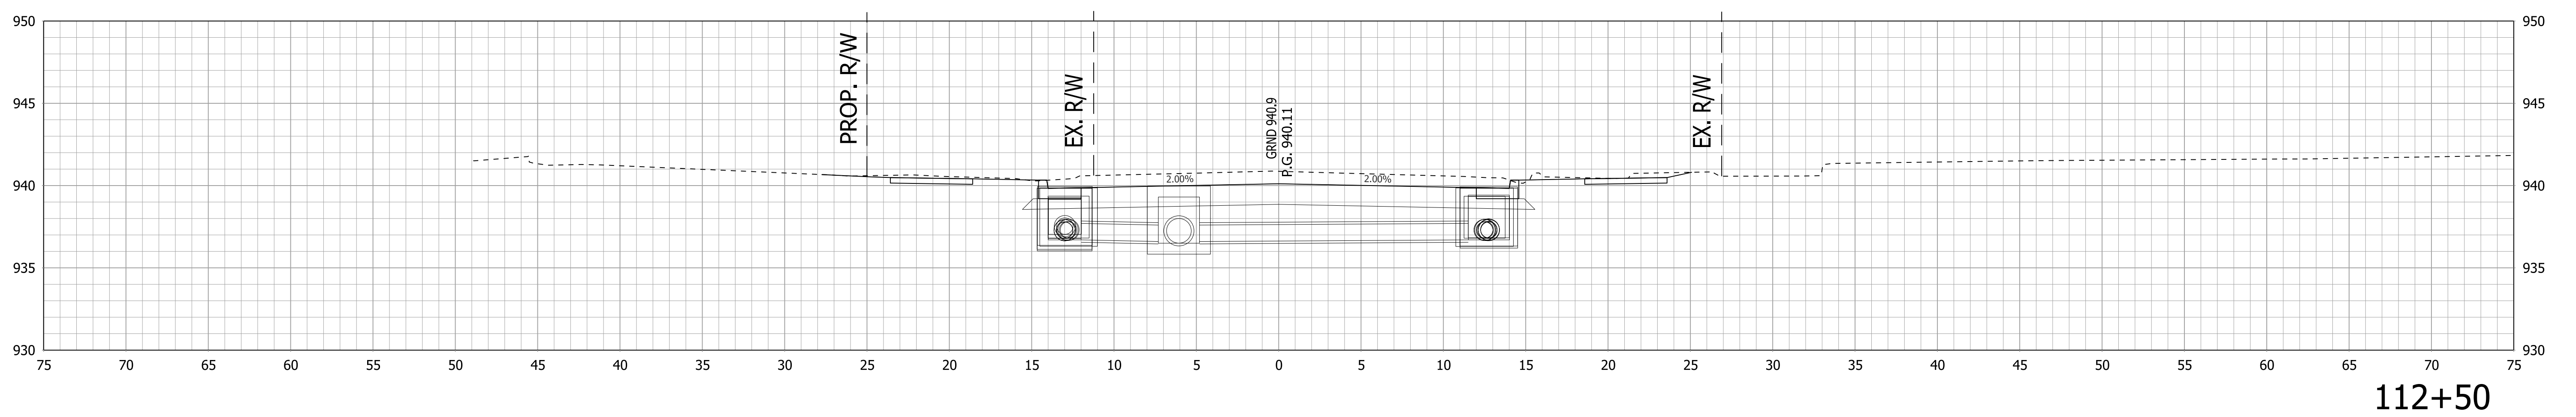


112+50

RECOMMENDED FOR APPROVAL _____ DESIGN ENGINEER _____ DATE _____
 DESIGNED: DC DRAWN: JEC
 CHECKED: AGO CHECKED: WRC


INDIANA
DEPARTMENT OF TRANSPORTATION

CROSS SECTIONS
LINE "B"

HORIZONTAL SCALE 1"=5'	BRIDGE FILE
VERTICAL SCALE 1"=5'	DESIGNATION 1800255
SURVEY BOOK	SHEETS
CONTRACT R-41463	119 of 128 PROJECT 1800256

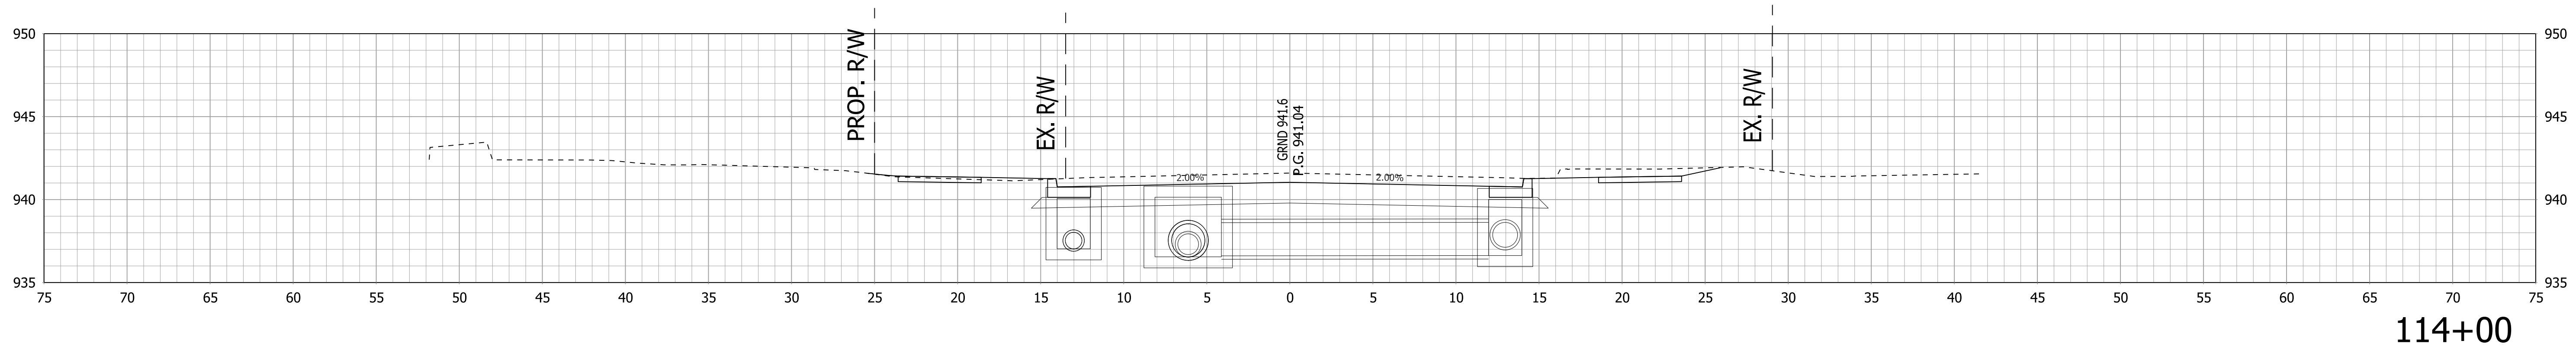


114+00

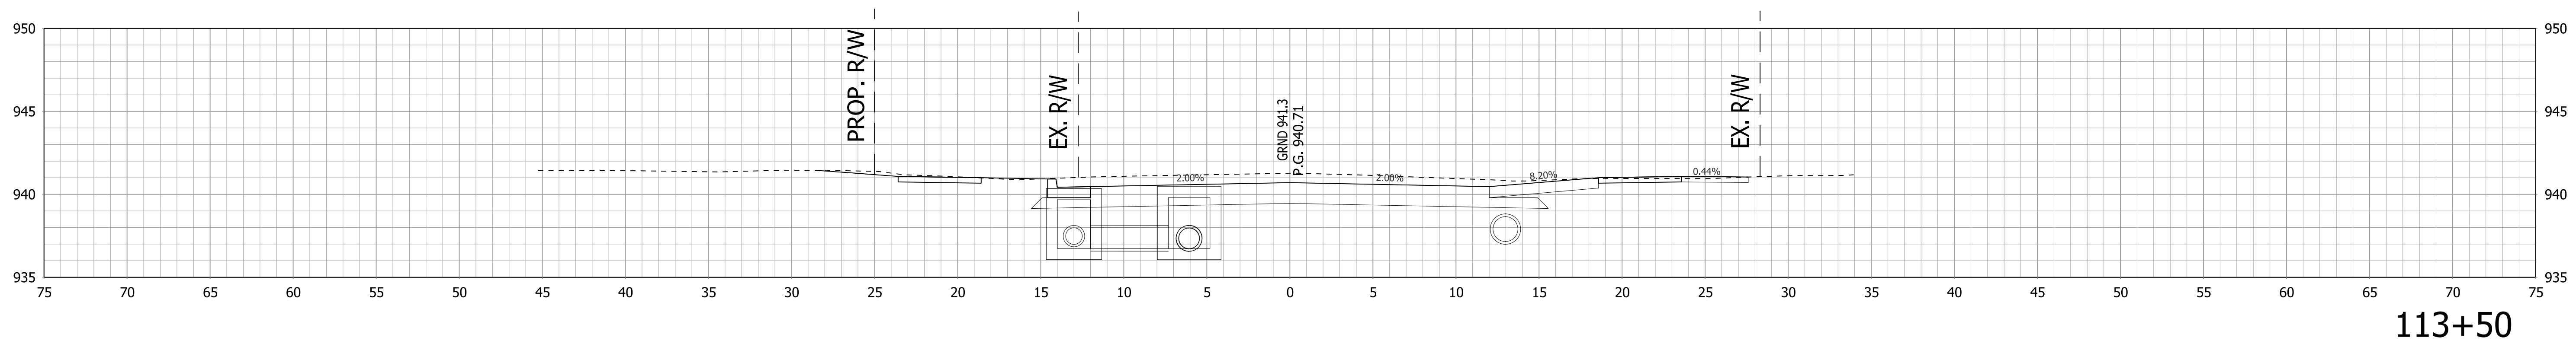

113+50

+42, CLASS III MOD. DRIVE REQ'D., RT.

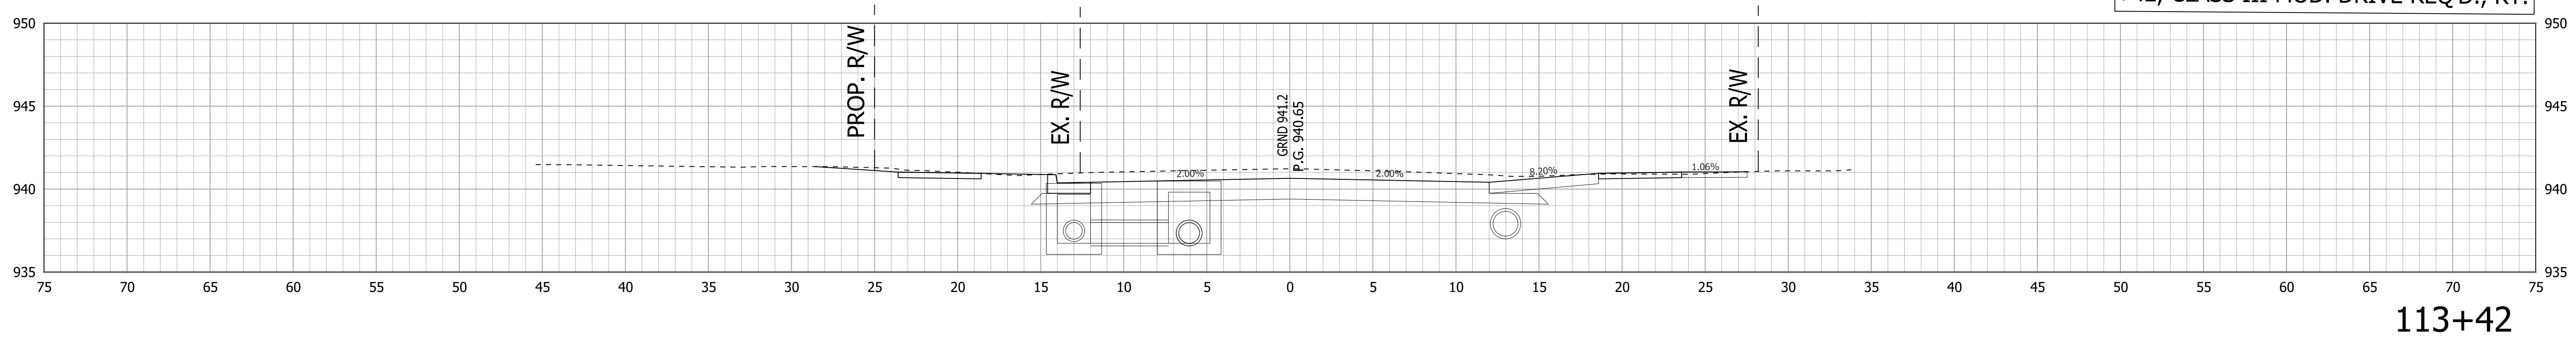




113+42

RECOMMENDED FOR APPROVAL _____	DESIGN ENGINEER _____	DATE _____
DESIGNED: DC	DRAWN: JEC	
CHECKED: AGO	CHECKED: WRC	

INDIANA
DEPARTMENT OF TRANSPORTATION

DRIVEWAY CROSS SECTIONS
LINE "B"

HORIZONTAL SCALE 1"=5'	BRIDGE FILE -
VERTICAL SCALE 1"=5'	DESIGNATION 1800255
SURVEY BOOK -	SHEETS 120 of 128
CONTRACT R-41463	PROJECT 1800256

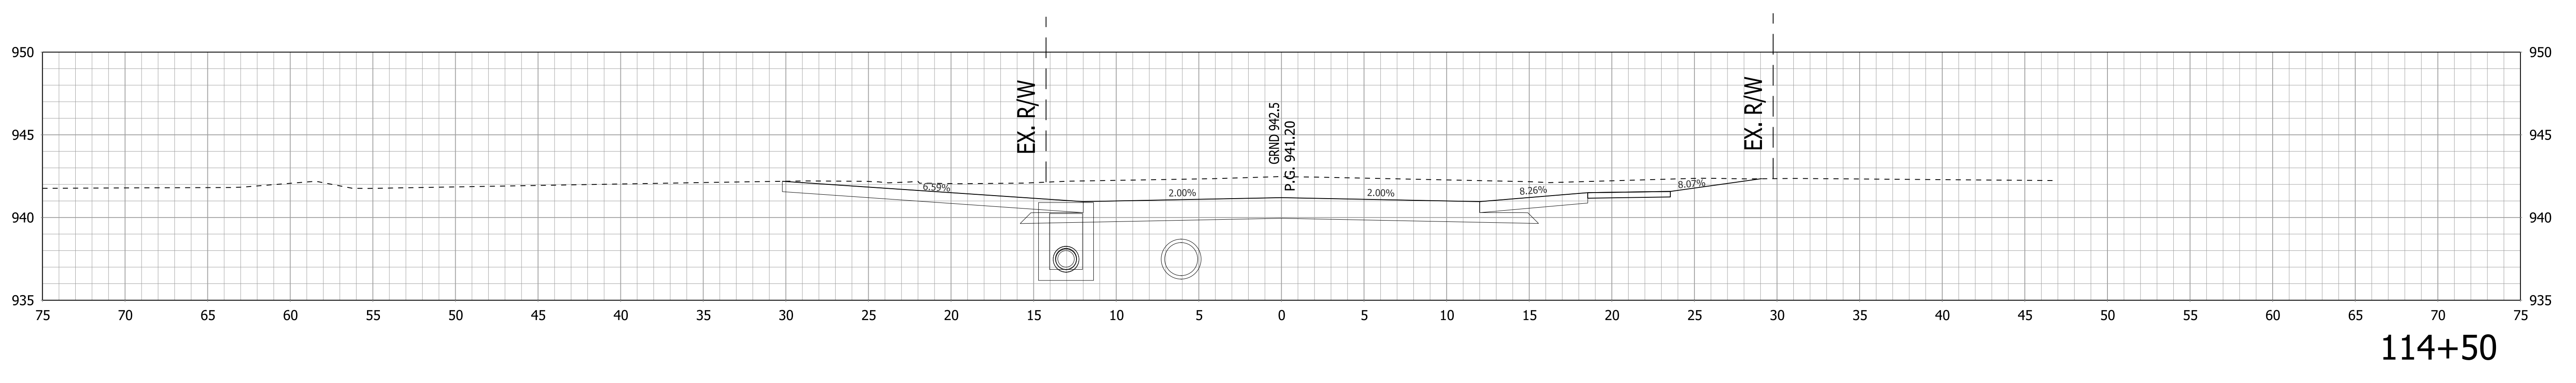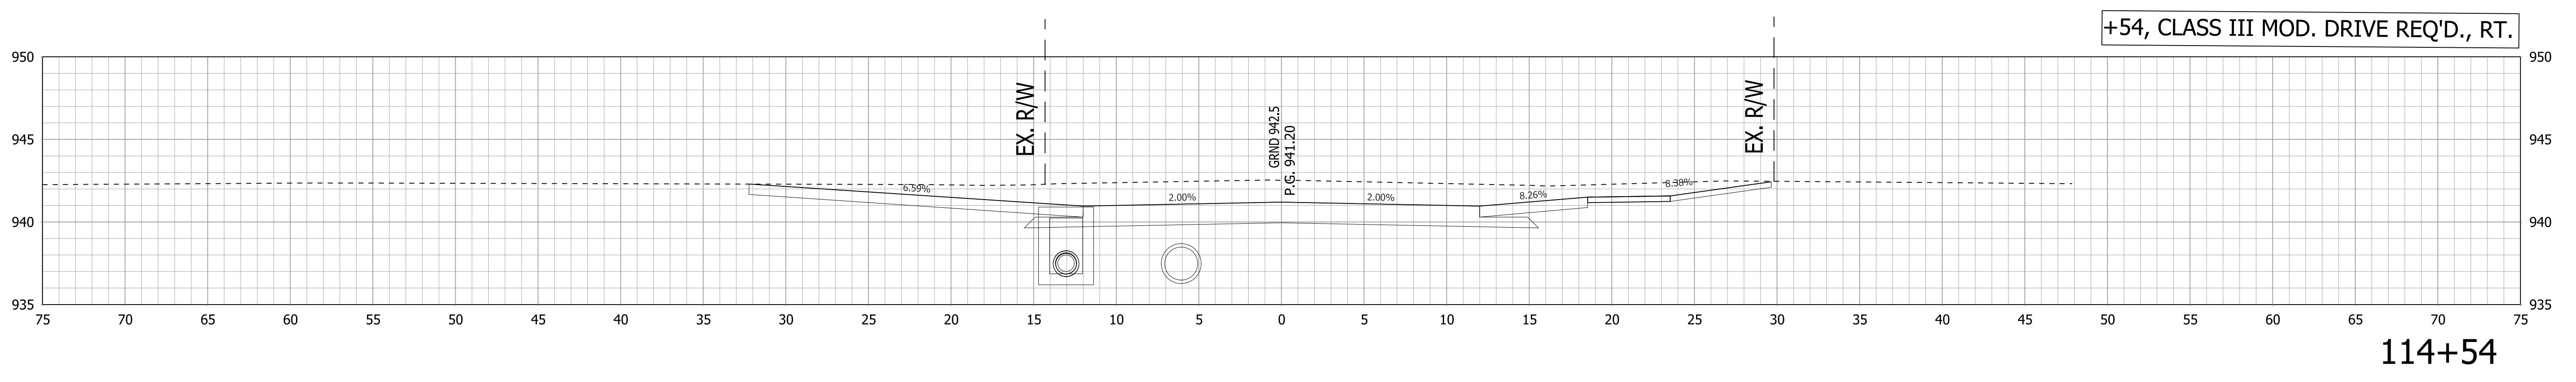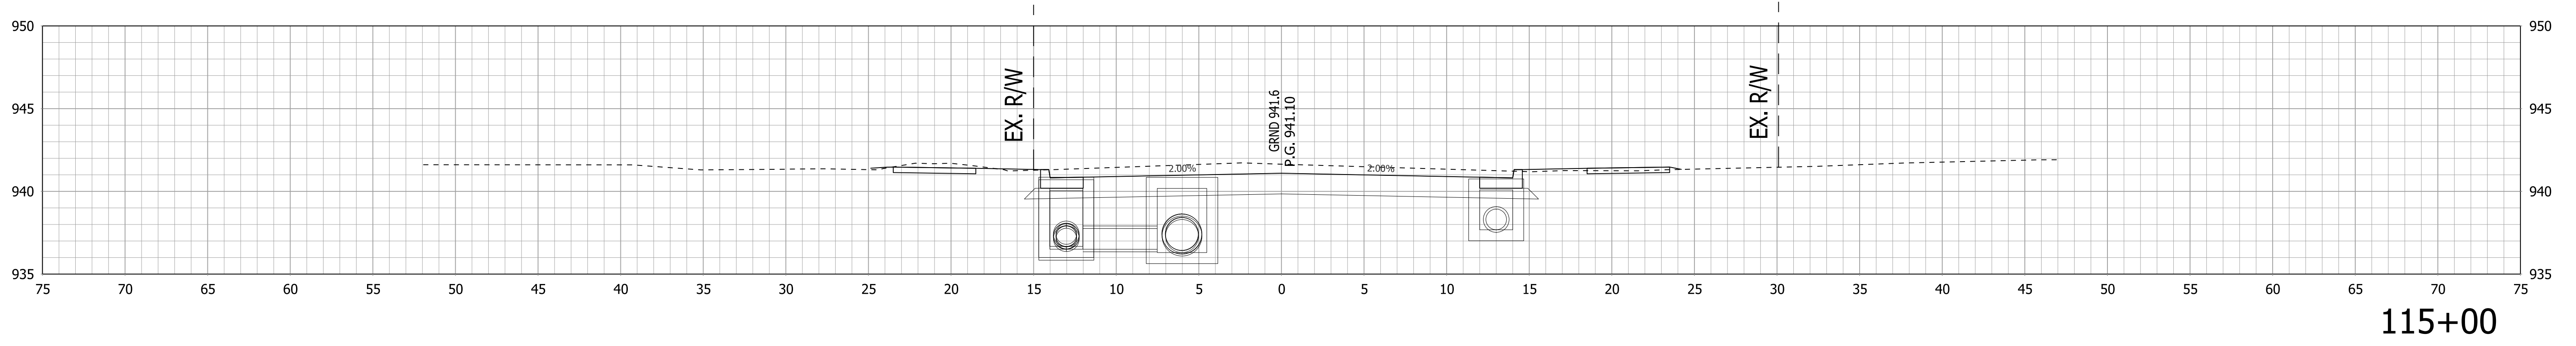

RECOMMENDED FOR APPROVAL _____ DESIGN ENGINEER _____ DATE _____




DESIGNED: DC DRAWN: JEC

CHECKED: AGO CHECKED: WRC

**INDIANA
DEPARTMENT OF TRANSPORTATION**

**DRIVEWAY CROSS SECTIONS
LINE "B"**

HORIZONTAL SCALE 1"=5'	BRIDGE FILE
VERTICAL SCALE 1"=5'	DESIGNATION 1800255
SURVEY BOOK	SHEETS
CONTRACT R-41463	121 of 128 PROJECT 1800256

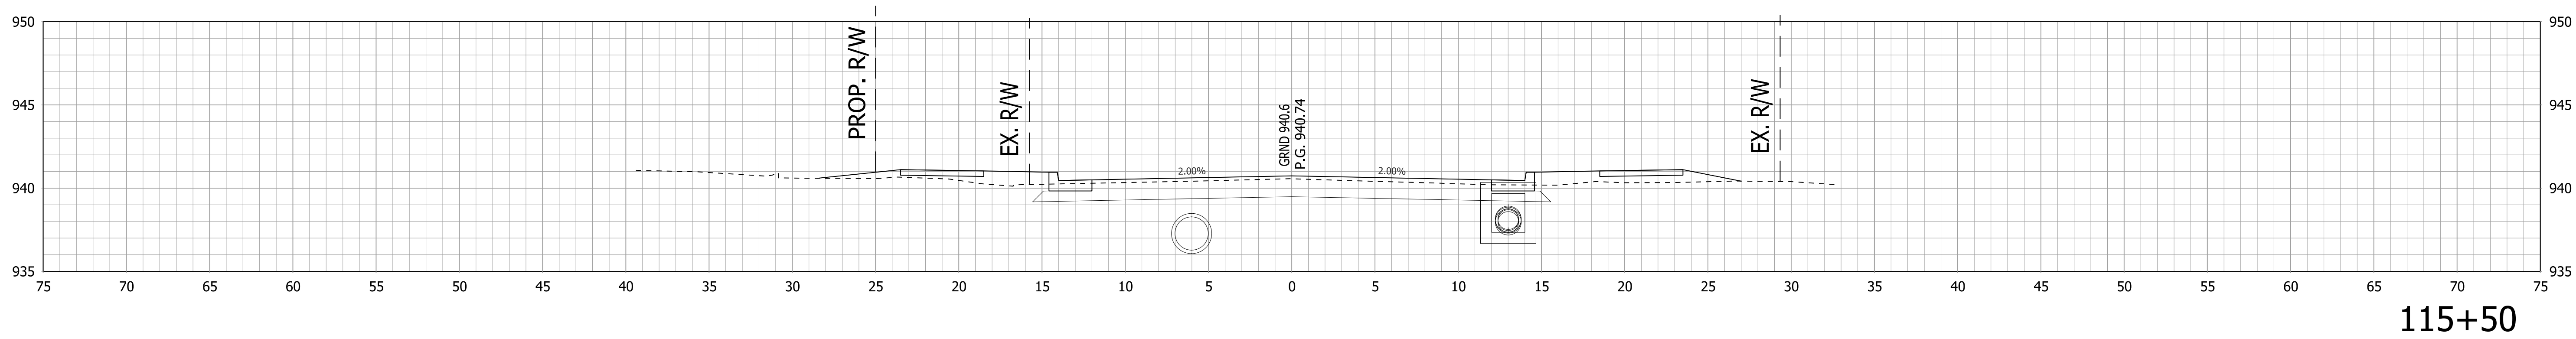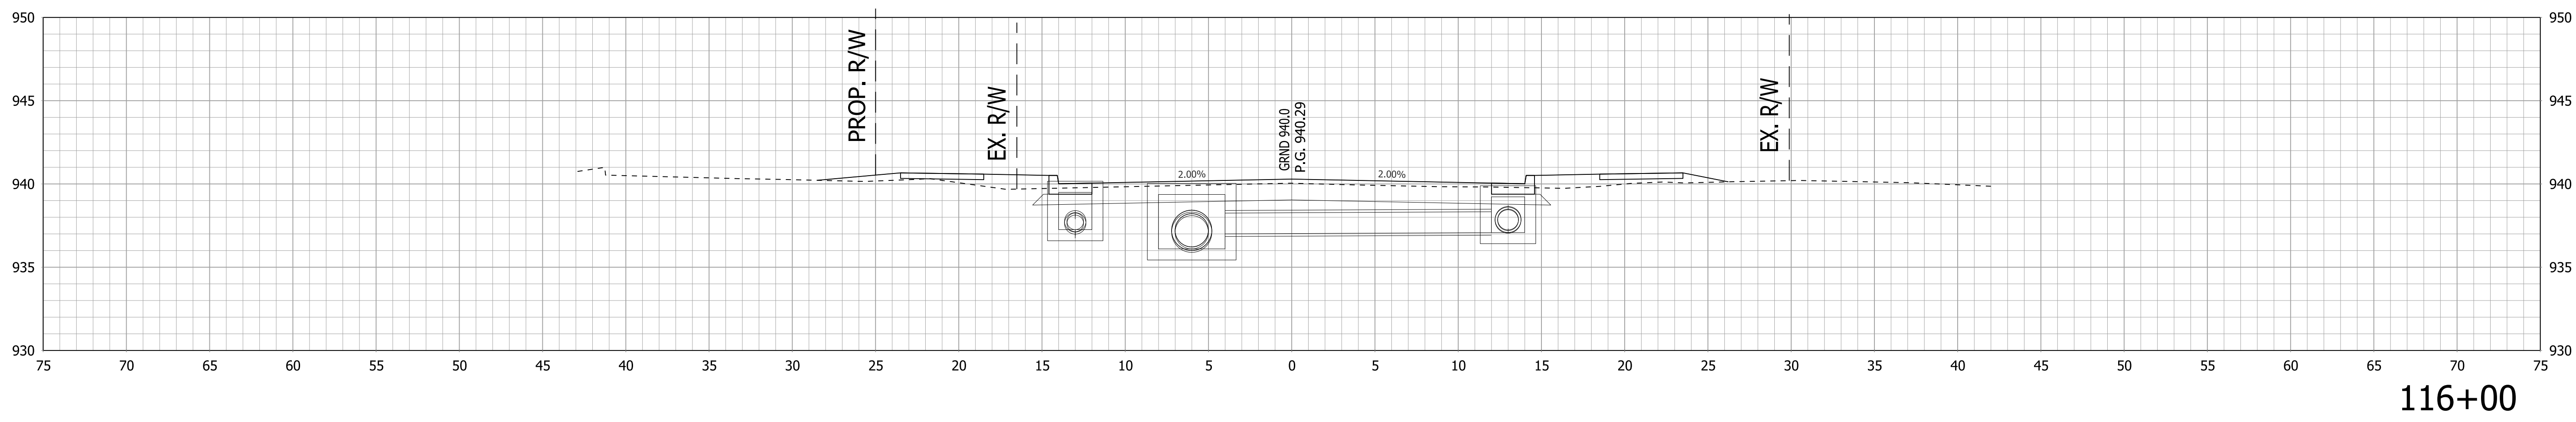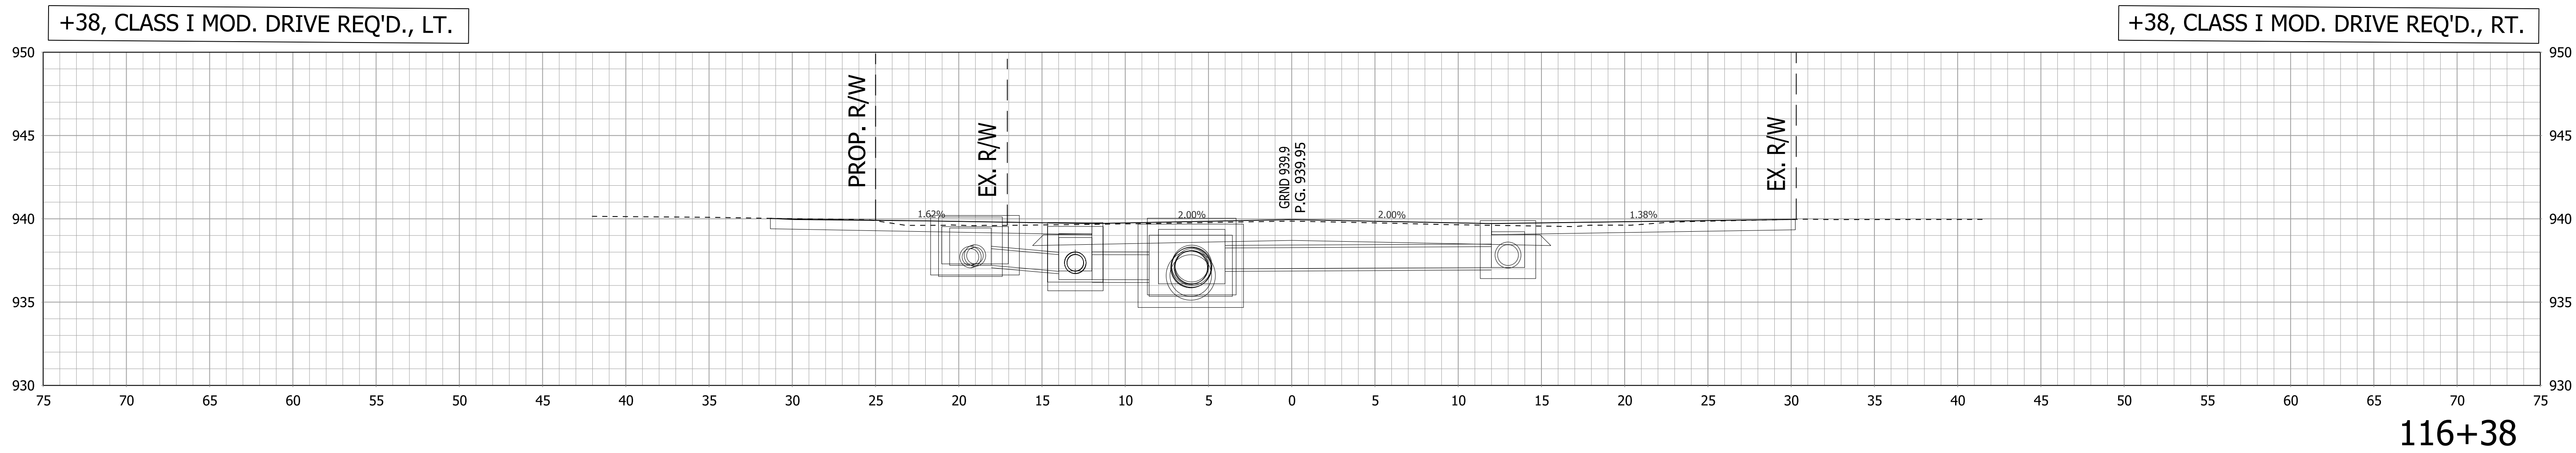




RECOMMENDED FOR APPROVAL _____
 DESIGN ENGINEER _____ DATE _____

DESIGNED: DC DRAWN: JEC
 CHECKED: AGO CHECKED: WRC

INDIANA
 DEPARTMENT OF TRANSPORTATION

DRIVEWAY CROSS SECTIONS
 LINE "B"

HORIZONTAL SCALE 1"=5'	BRIDGE FILE -
VERTICAL SCALE 1"=5'	DESIGNATION 1800255
SURVEY BOOK -	SHEETS 122 of 128
CONTRACT R-41463	PROJECT 1800256

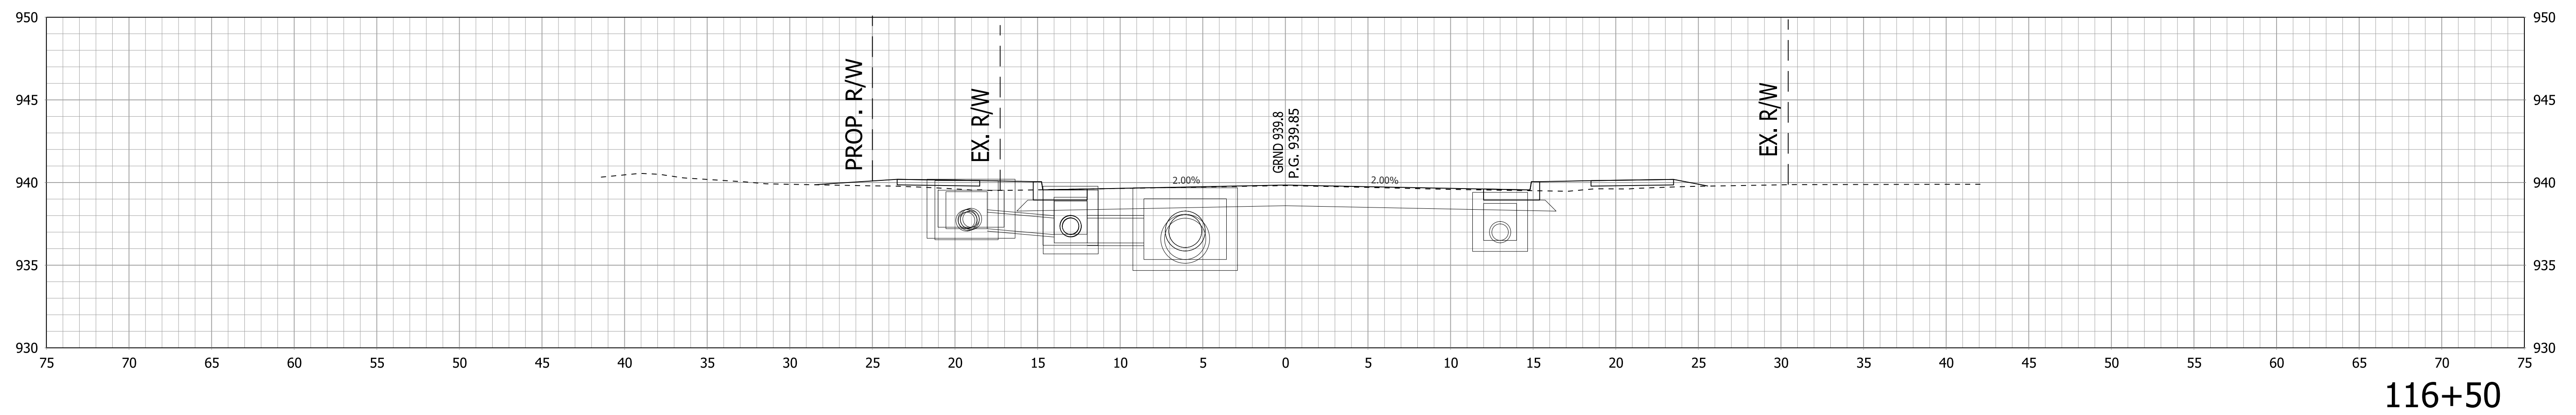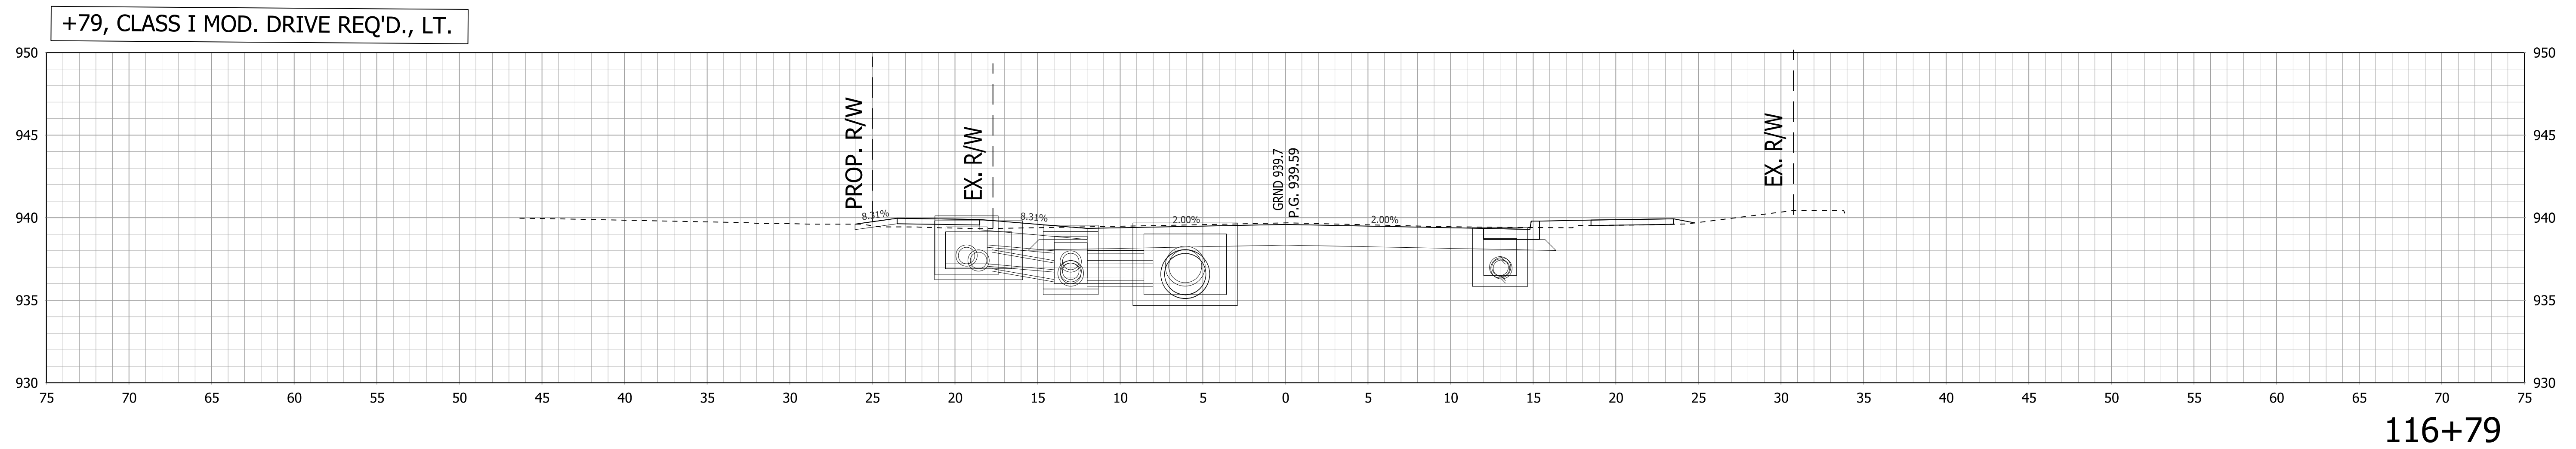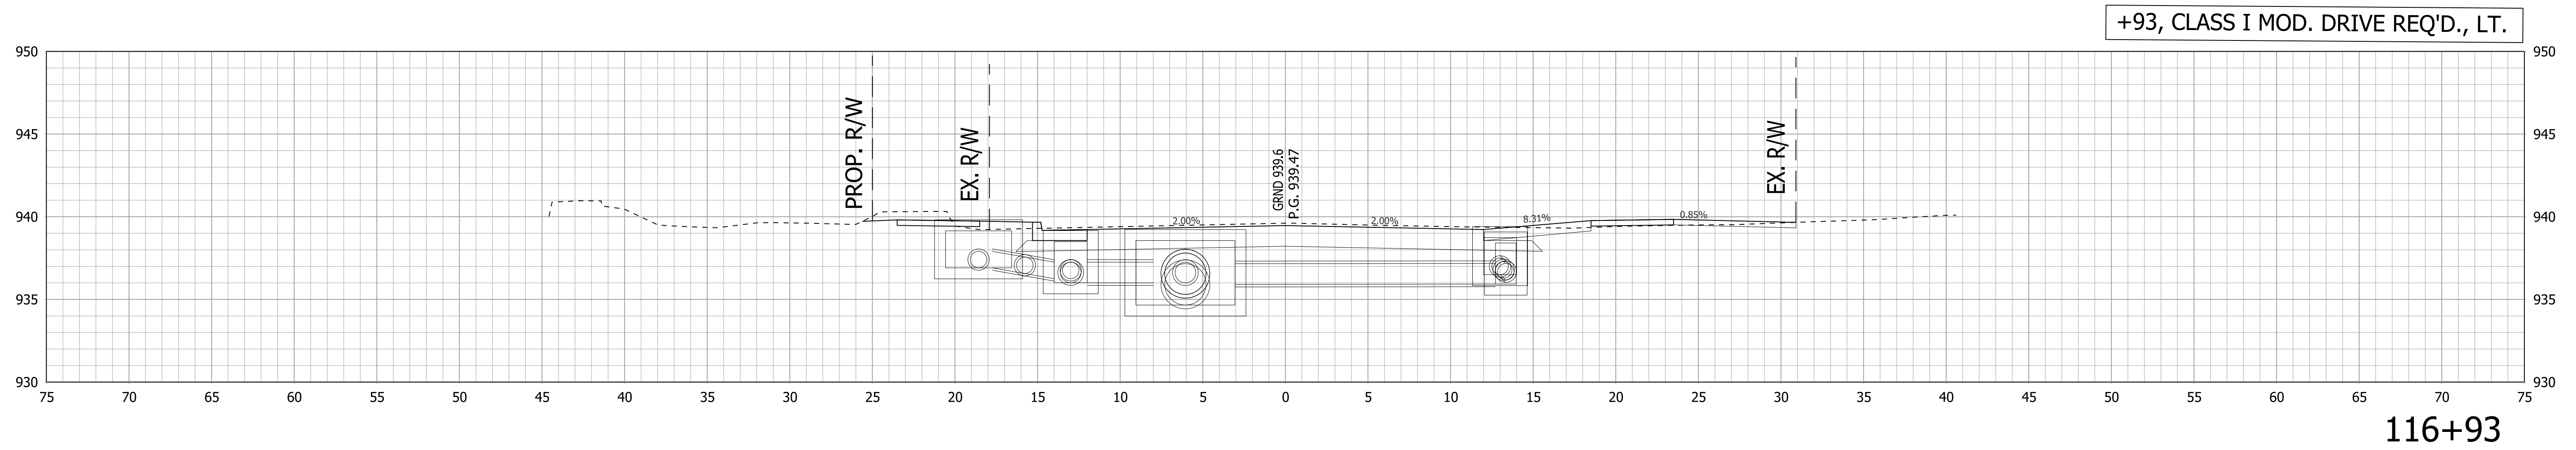

RECOMMENDED FOR APPROVAL _____ DESIGN ENGINEER _____ DATE _____




DESIGNED: DC DRAWN: JEC

CHECKED: AGO CHECKED: WRC

INDIANA
DEPARTMENT OF TRANSPORTATION

DRIVEWAY CROSS SECTIONS
LINE "B"

HORIZONTAL SCALE	BRIDGE FILE
1"=5'	
VERTICAL SCALE	DESIGNATION
1"=5'	1800255
SURVEY BOOK	SHEETS
	123 of 128
CONTRACT	PROJECT
R-41463	1800256

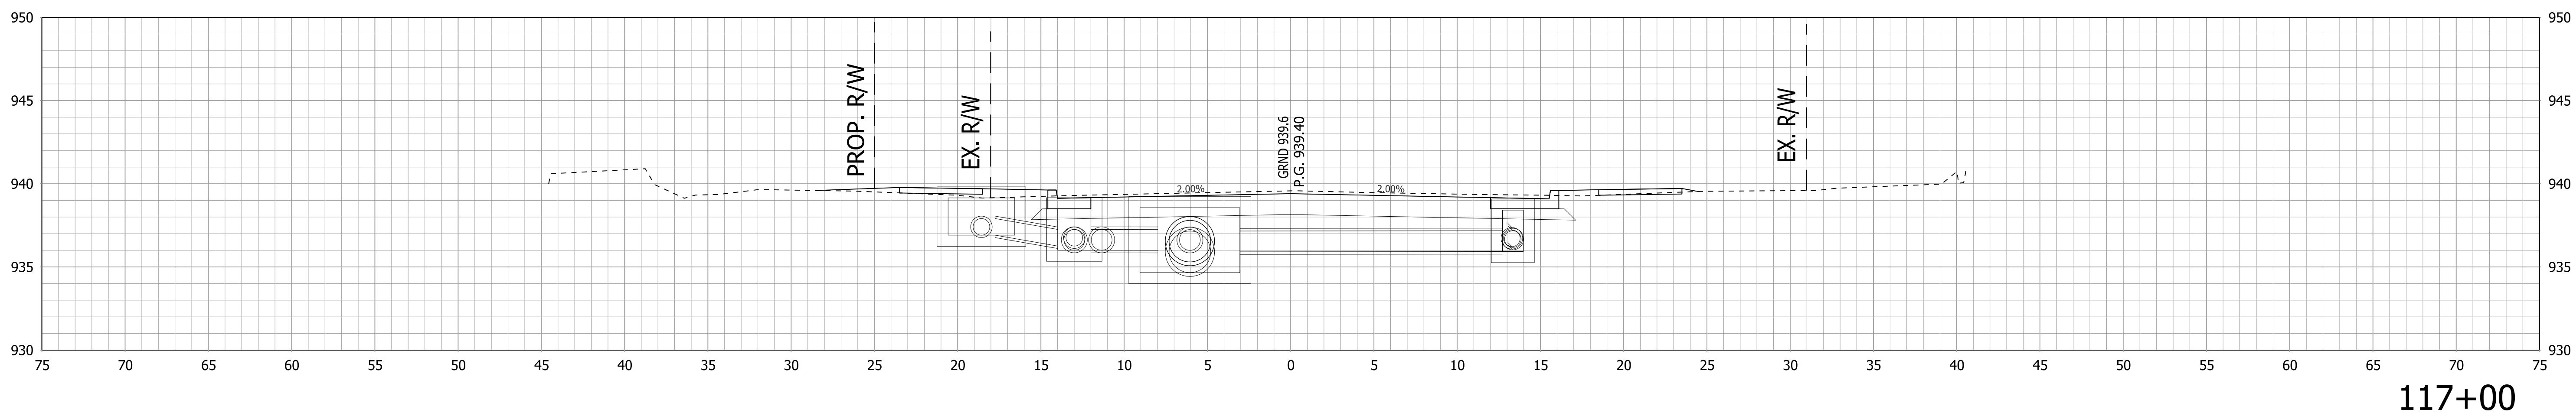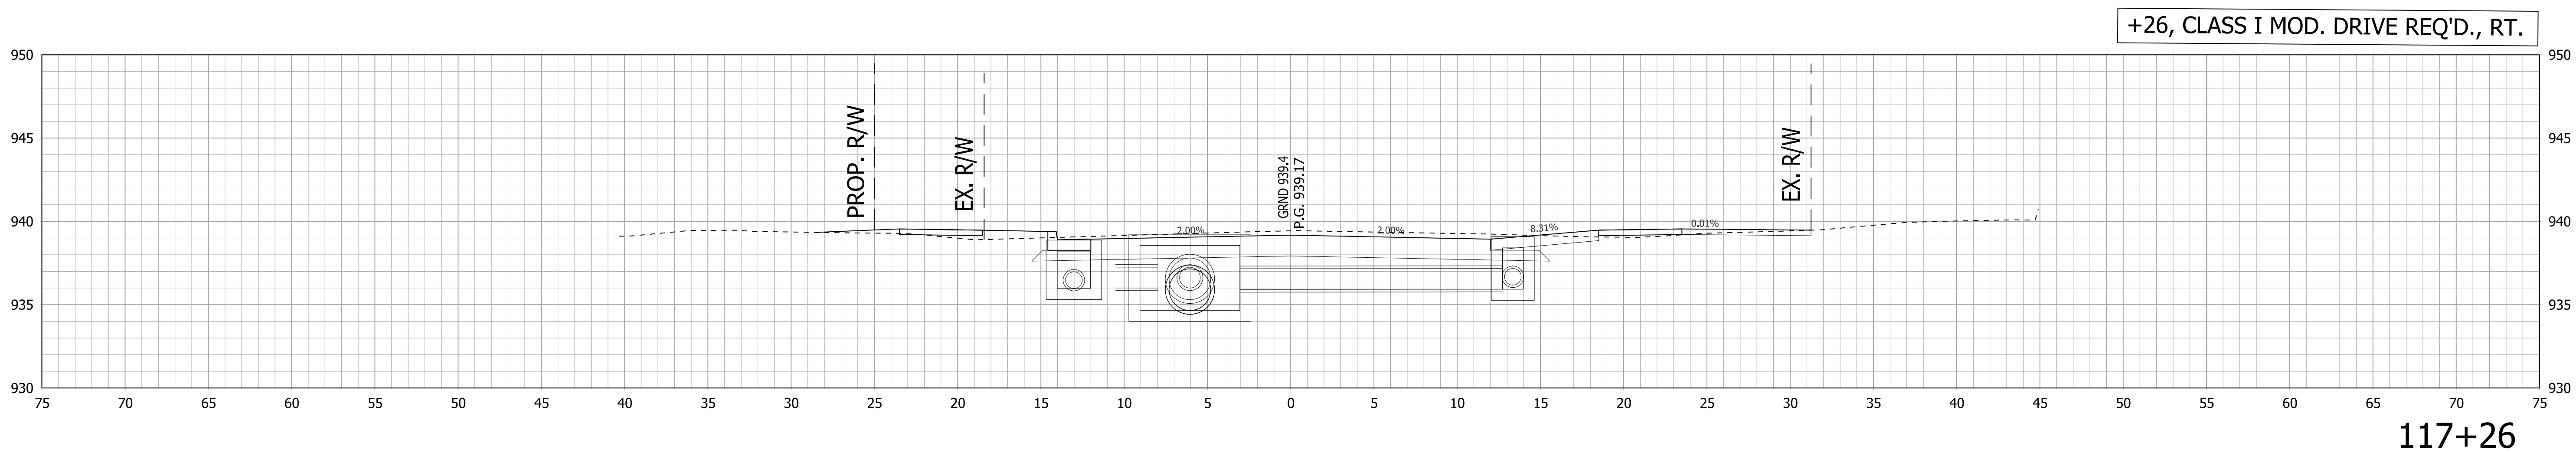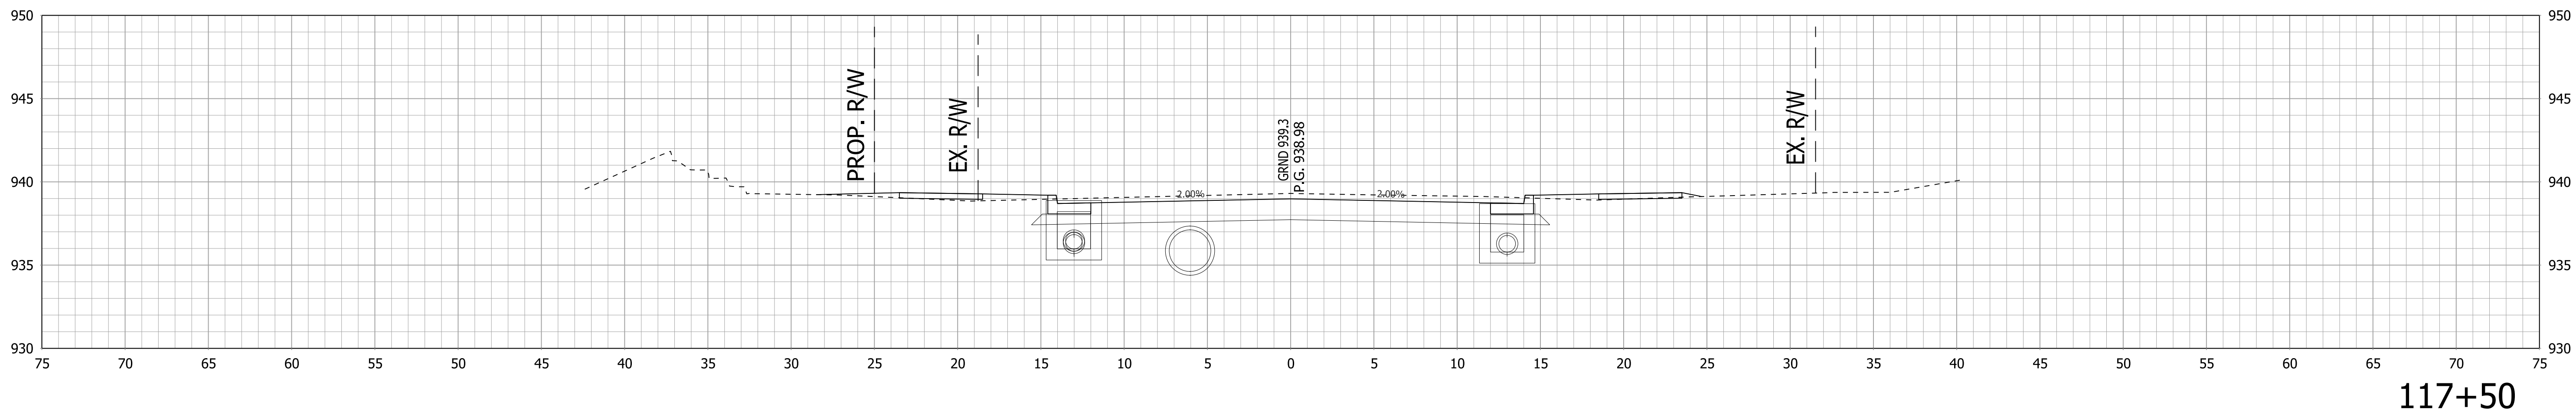

RECOMMENDED FOR APPROVAL _____ DESIGN ENGINEER _____ DATE _____


DESIGNED: DC DRAWN: JEC

CHECKED: AGO CHECKED: WRC


**INDIANA
DEPARTMENT OF TRANSPORTATION**

**DRIVEWAY CROSS SECTIONS
LINE "B"**


HORIZONTAL SCALE 1"=5'	BRIDGE FILE
VERTICAL SCALE 1"=5'	DESIGNATION 1800255
SURVEY BOOK	SHEETS
CONTRACT R-41463	124 of 128 PROJECT 1800256

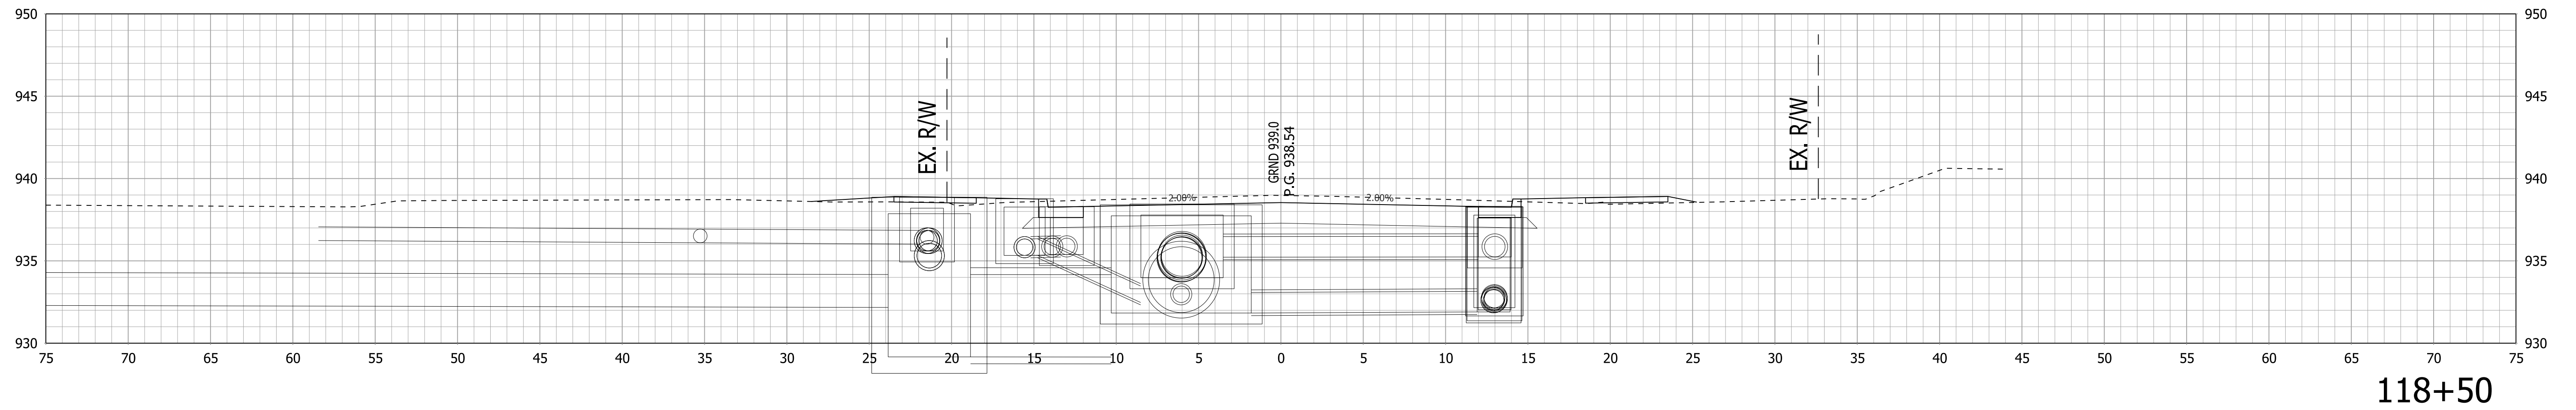

118+50

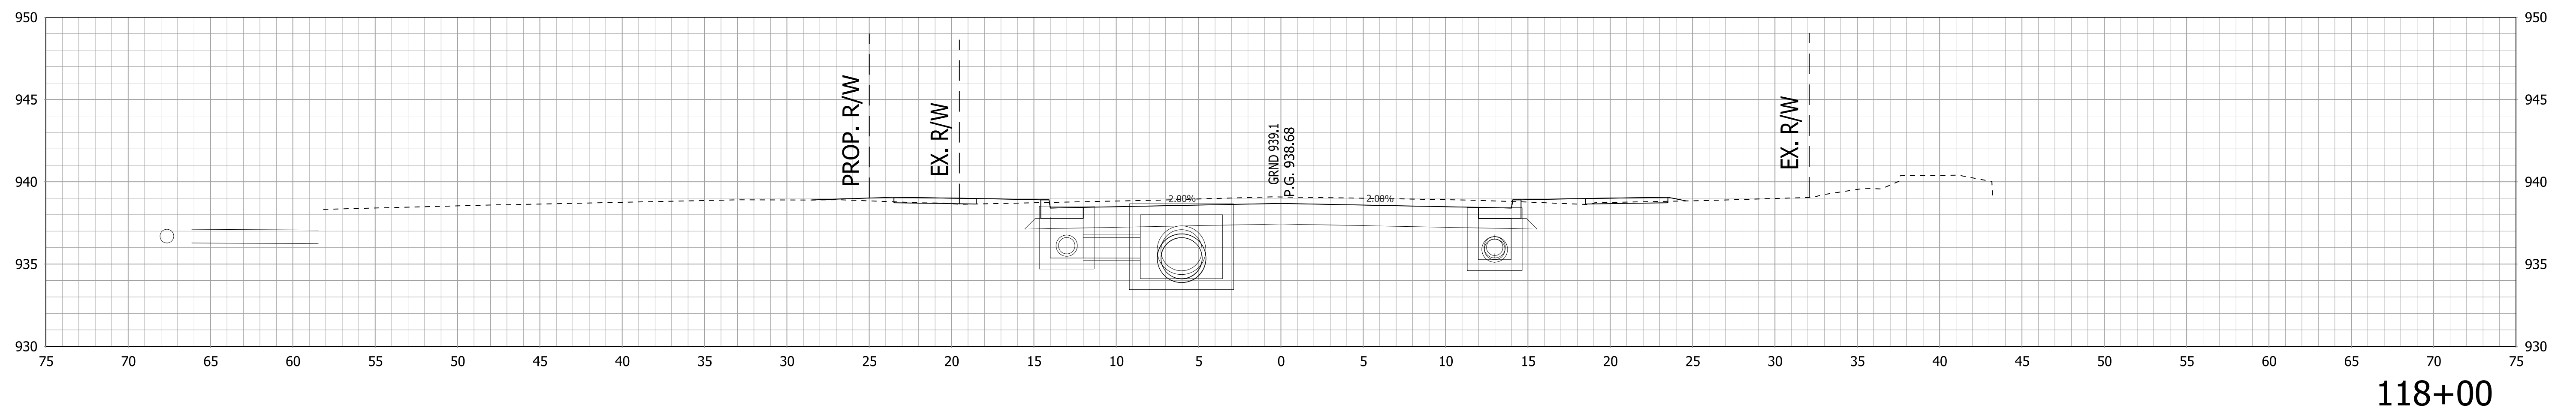

118+00



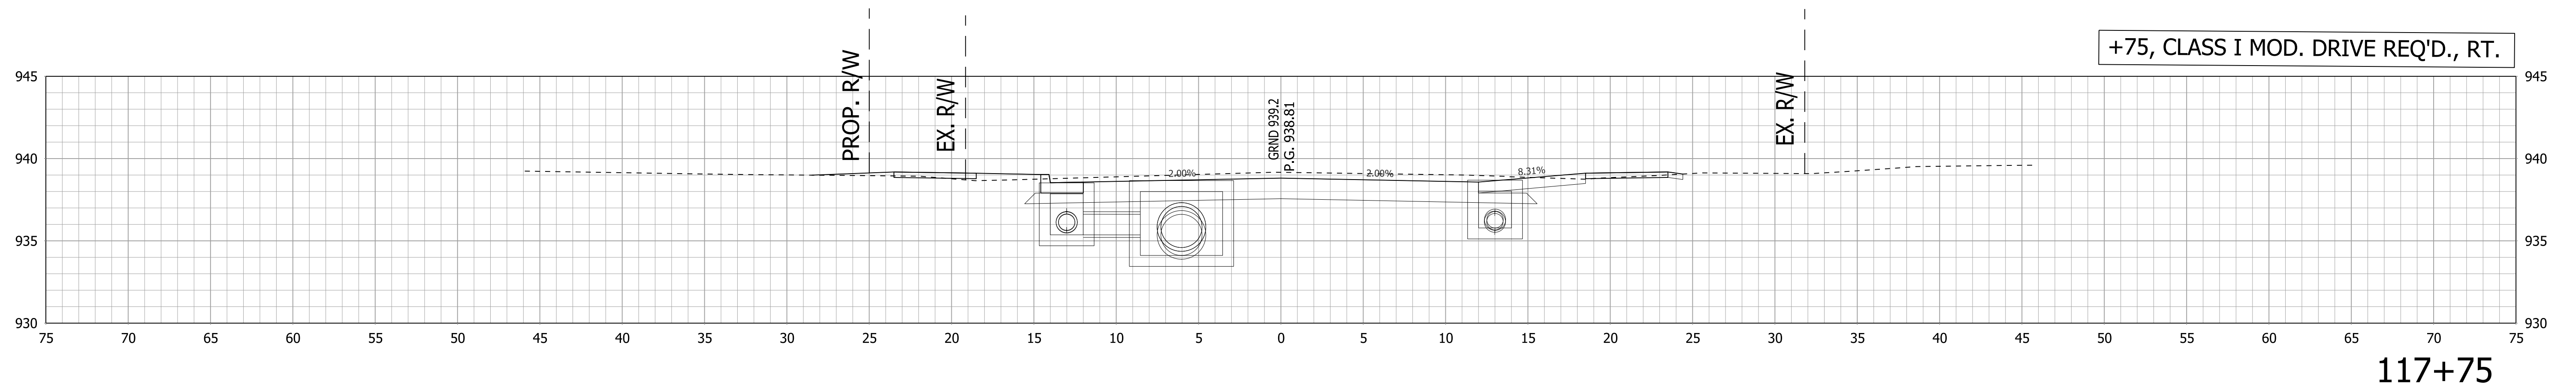


117+75

RECOMMENDED FOR APPROVAL _____
 DESIGN ENGINEER _____ DATE _____
 DESIGNED: DC DRAWN: JEC
 CHECKED: AGO CHECKED: WRC

INDIANA
 DEPARTMENT OF TRANSPORTATION
 DRIVEWAY CROSS SECTIONS
 LINE "B"

HORIZONTAL SCALE 1"=5'	BRIDGE FILE
VERTICAL SCALE 1"=5'	DESIGNATION 1800255
SURVEY BOOK	SHEETS
CONTRACT R-41463	125 of 128 PROJECT 1800256

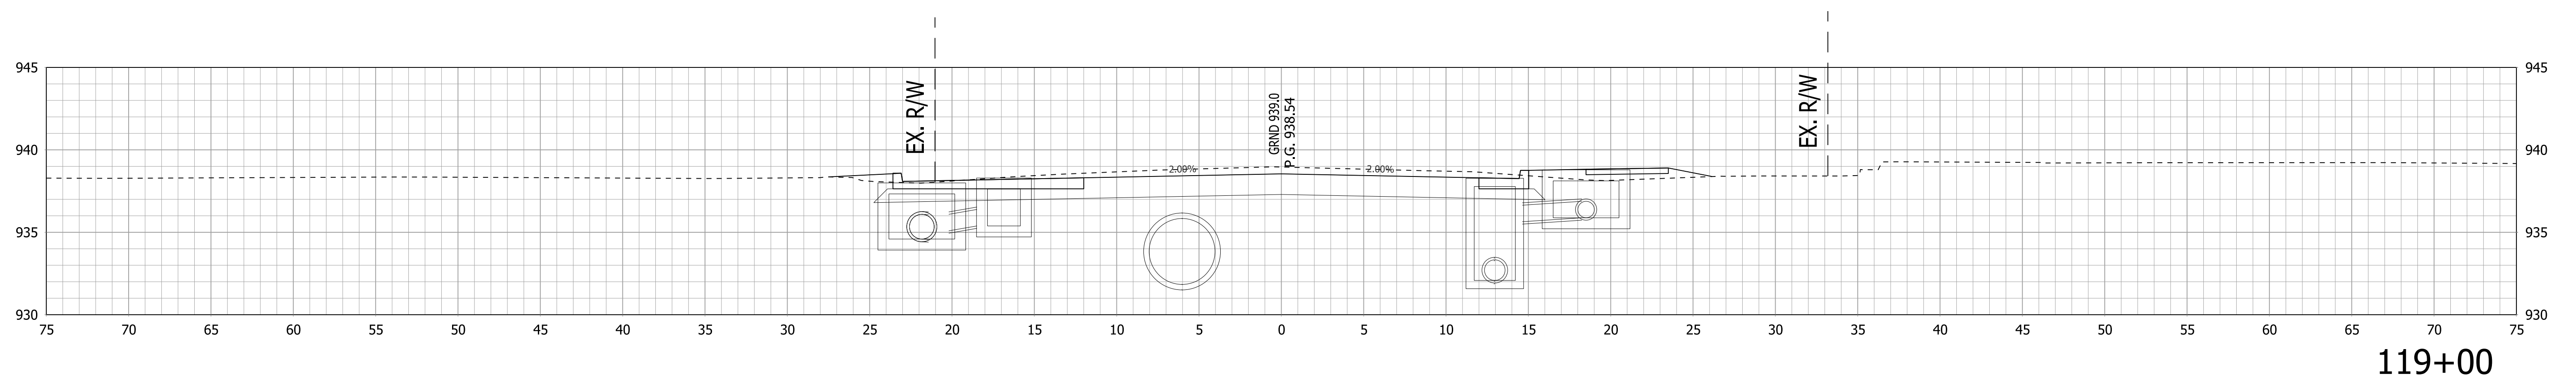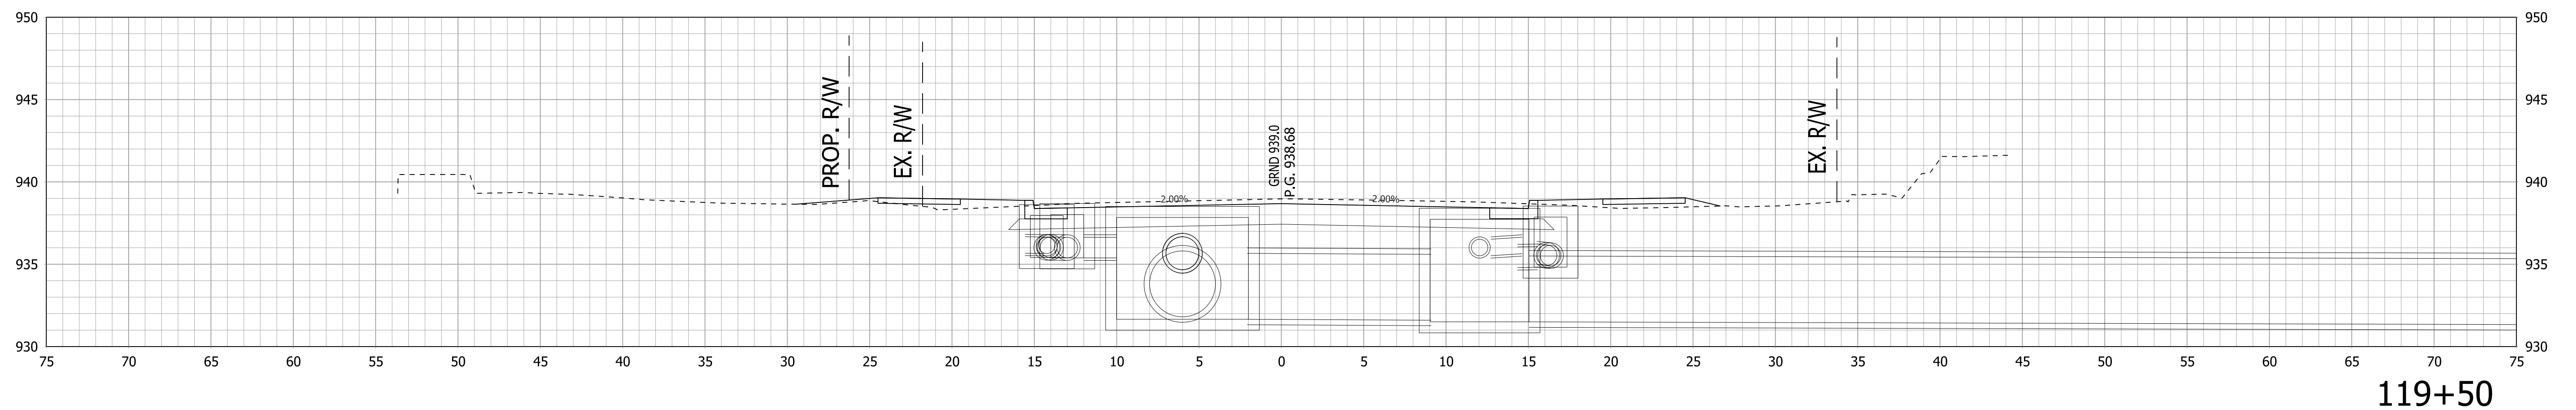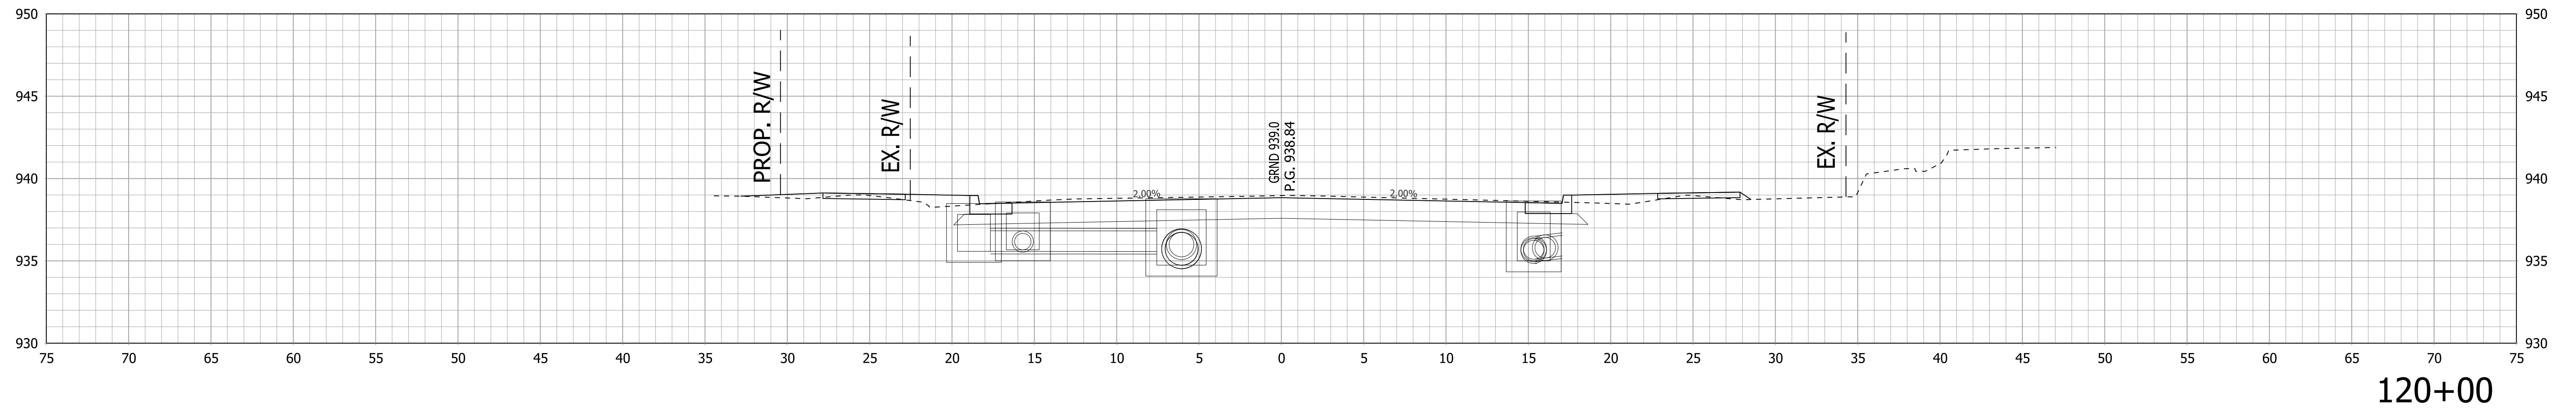




RECOMMENDED FOR APPROVAL _____
 DESIGN ENGINEER _____ DATE _____

DESIGNED: DC DRAWN: JEC
 CHECKED: AGO CHECKED: WRC



INDIANA
 DEPARTMENT OF TRANSPORTATION

DRIVEWAY CROSS SECTIONS
 LINE "B"


HORIZONTAL SCALE 1"=5'	BRIDGE FILE
VERTICAL SCALE 1"=5'	DESIGNATION 1800255
SURVEY BOOK	SHEETS
CONTRACT R-41463	126 of 128 PROJECT 1800256

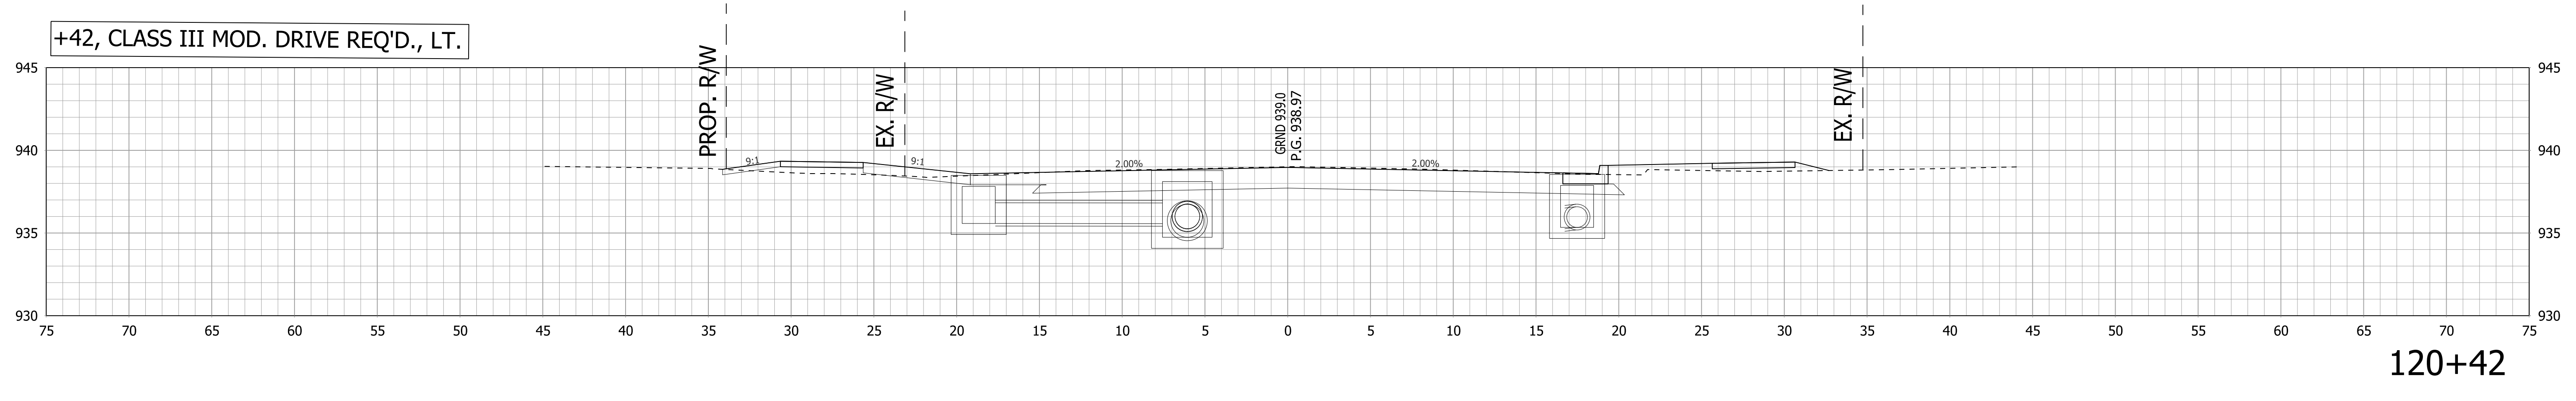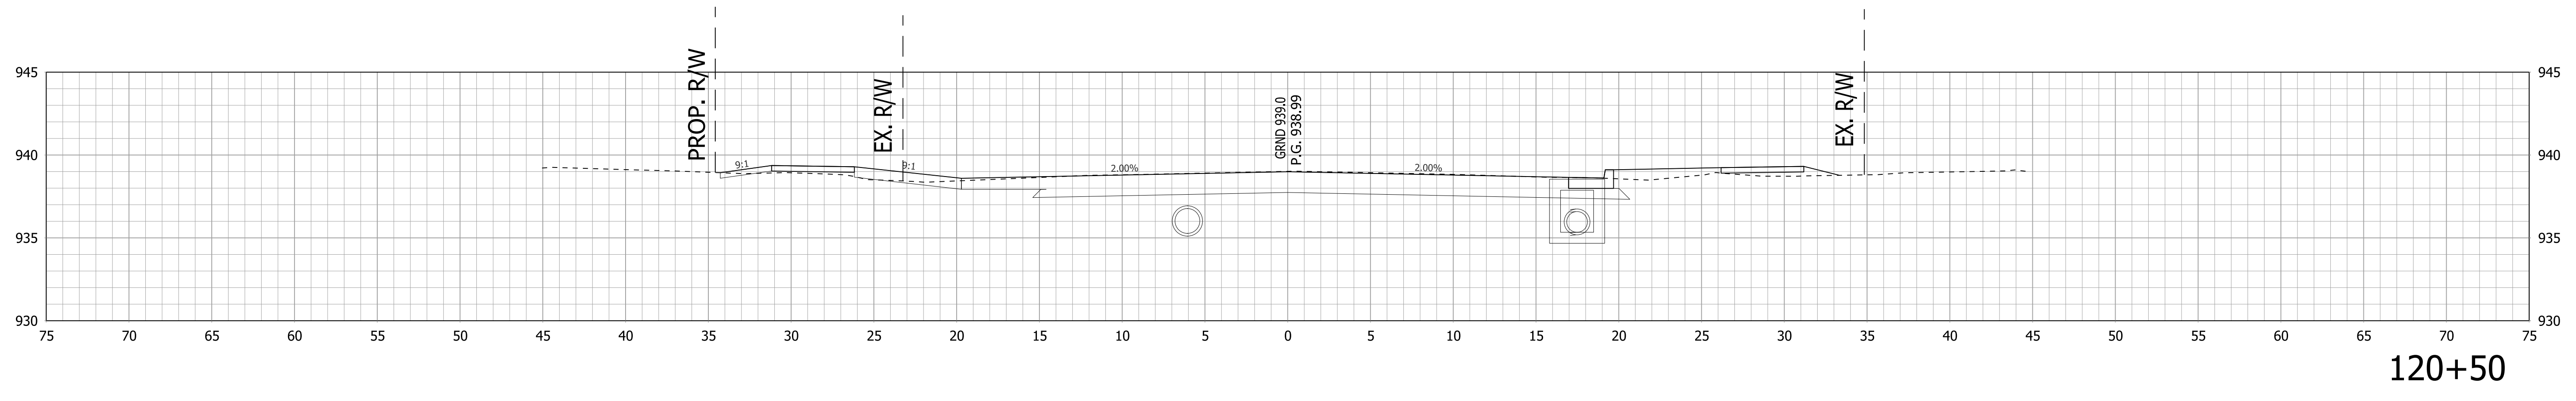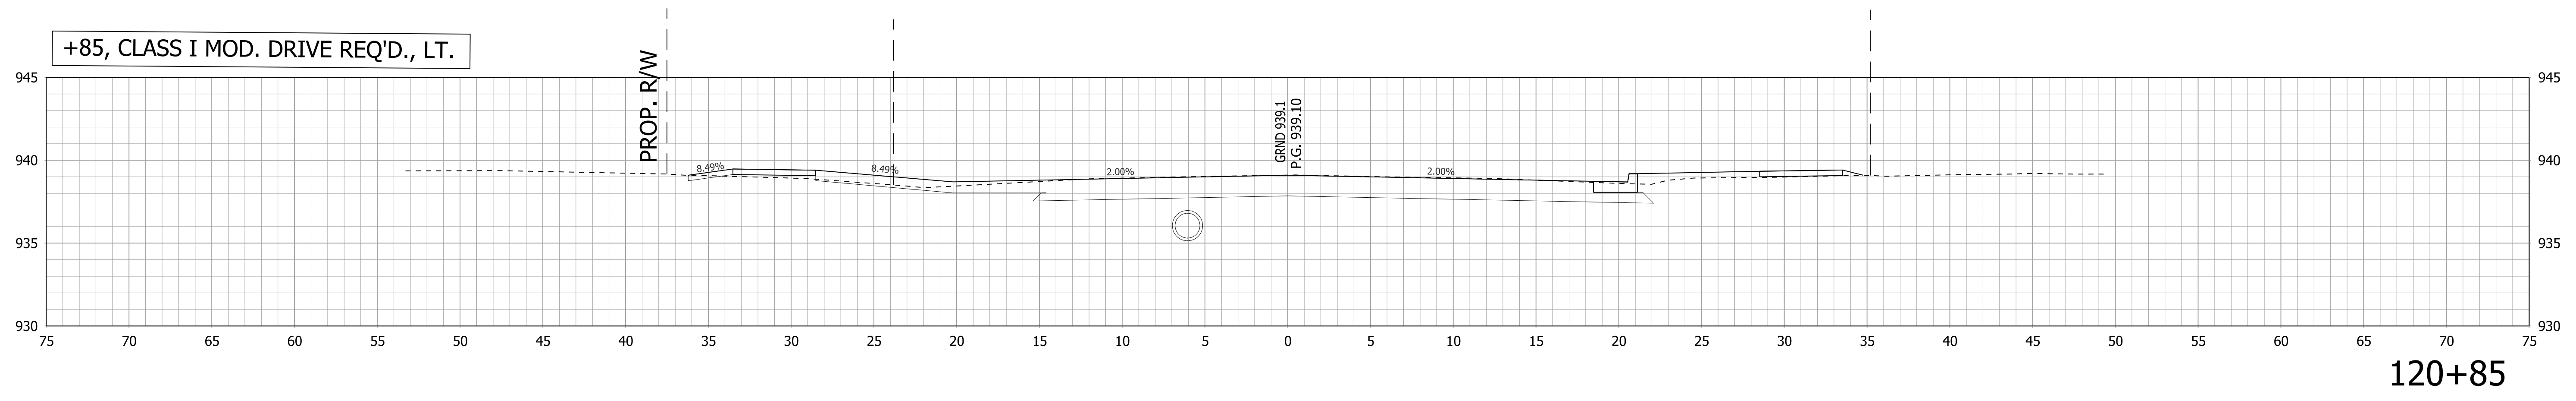

RECOMMENDED FOR APPROVAL _____	DESIGN ENGINEER _____ DATE _____	INDIANA DEPARTMENT OF TRANSPORTATION		HORIZONTAL SCALE	BRIDGE FILE
				1"=5'	
DESIGNED: DC	DRAWN: JEC	DRIVEWAY CROSS SECTIONS LINE "B"		VERTICAL SCALE	DESIGNATION
				1"=5'	1800255
CHECKED: AGO	CHECKED: WRC			SURVEY BOOK	SHEETS
					127 of 128
				CONTRACT	PROJECT
				R-41463	1800256

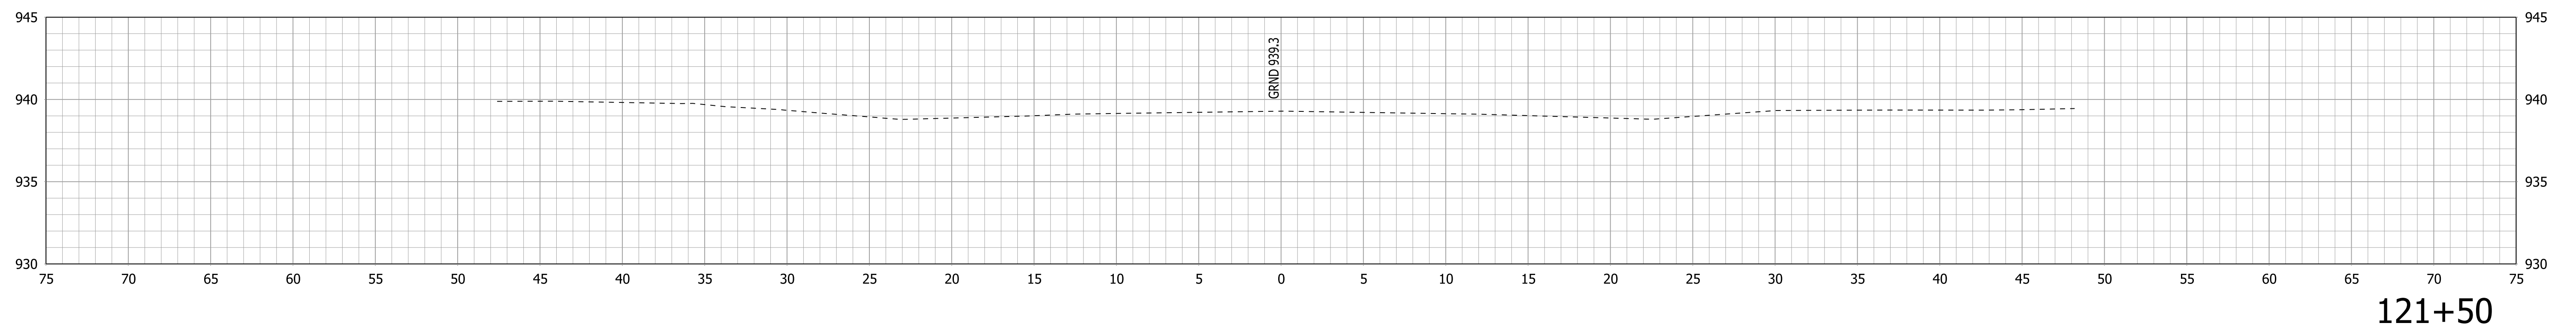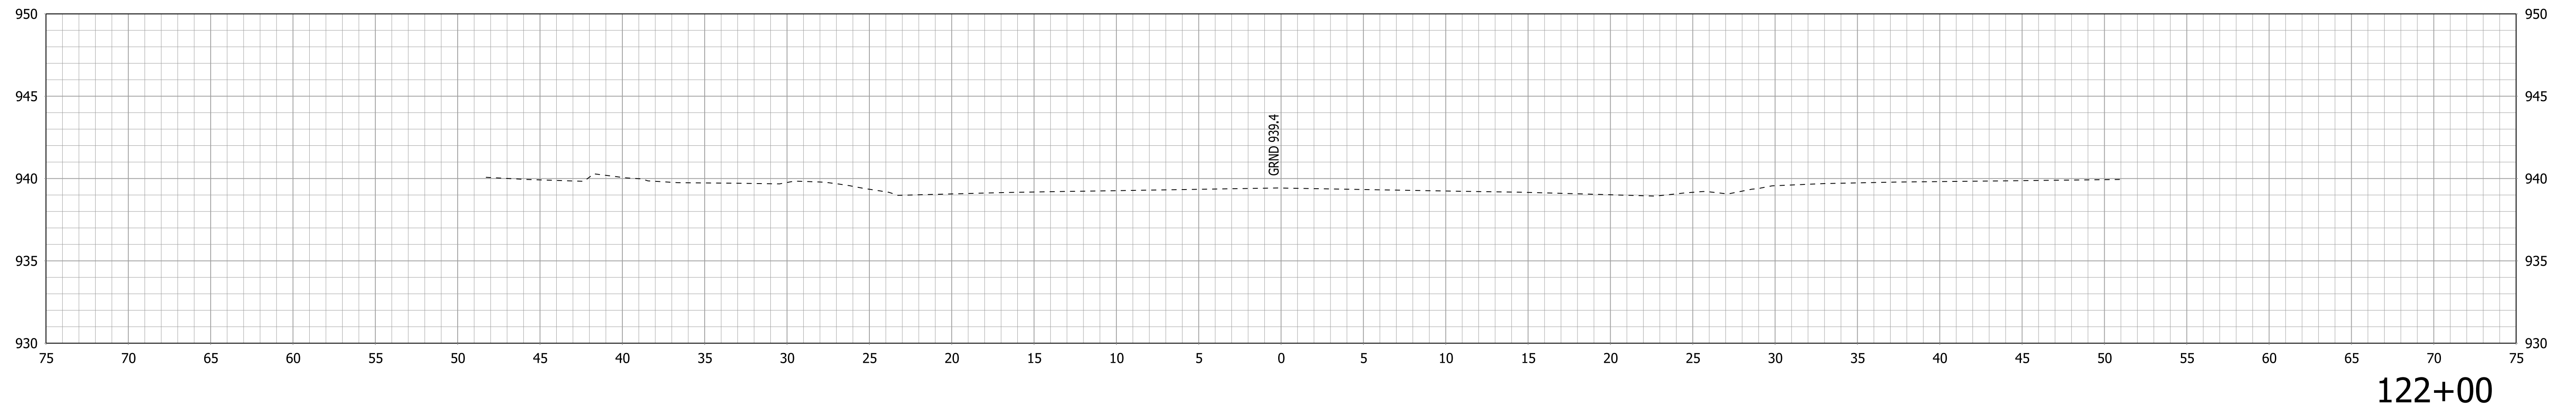

END DES. NO. 1800255
 END PAVEMENT RECONSTRUCTION
 STA. 121+15.00 "B"

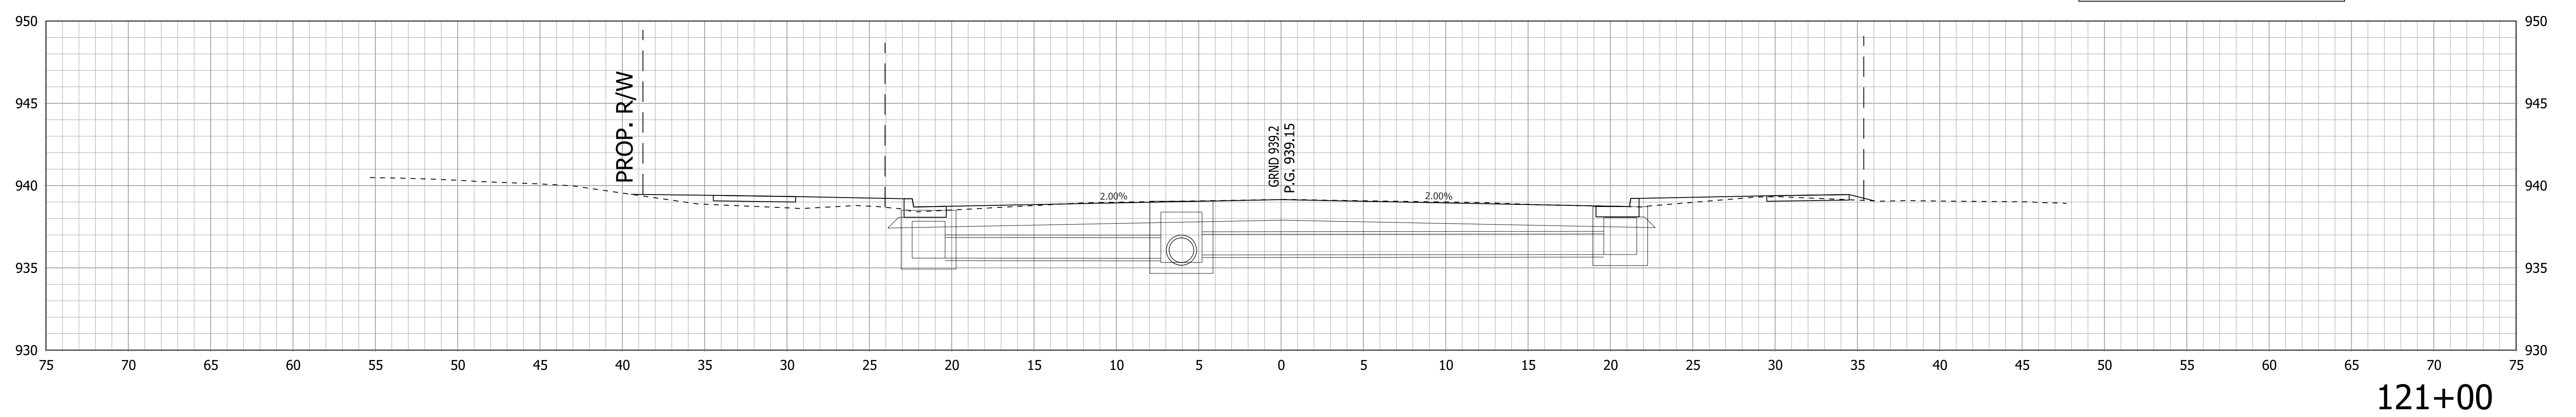

RECOMMENDED FOR APPROVAL _____	DESIGN ENGINEER _____	DATE _____
DESIGNED: DC	DRAWN: JEC	
CHECKED: AGO	CHECKED: WRC	

**INDIANA
 DEPARTMENT OF TRANSPORTATION**

**DRIVEWAY CROSS SECTIONS
 LINE "B"**

HORIZONTAL SCALE 1"=5'	BRIDGE FILE -
VERTICAL SCALE 1"=5'	DESIGNATION 1800255
SURVEY BOOK -	SHEETS 128 of 128
CONTRACT R-41463	PROJECT 1800256