

PROJECT 421
MADISON, INDIANA
ALTERNATIVE 1


INDOT DES. NO. : 1400918



SCALE = 1" = 100'

LEGEND

- | | |
|--|--|
| Contributing to NHL & NRHP | Non-Contributing to NRHP / Outside NHL |
| Contributing to NRHP / Outside NHL | Non-Contributing to NHL & NRHP |
| Contributing to NRHP / Non-Contributing to NHL | APE |
| Pavement | NHLD Boundary |
| Bridge | Structure |
| Sidewalk/Path | Site |
| Grass | Object |
| Retaining Wall | Existing Right of Way Line |
| Construction Limits | Proposed Right of Way Line |

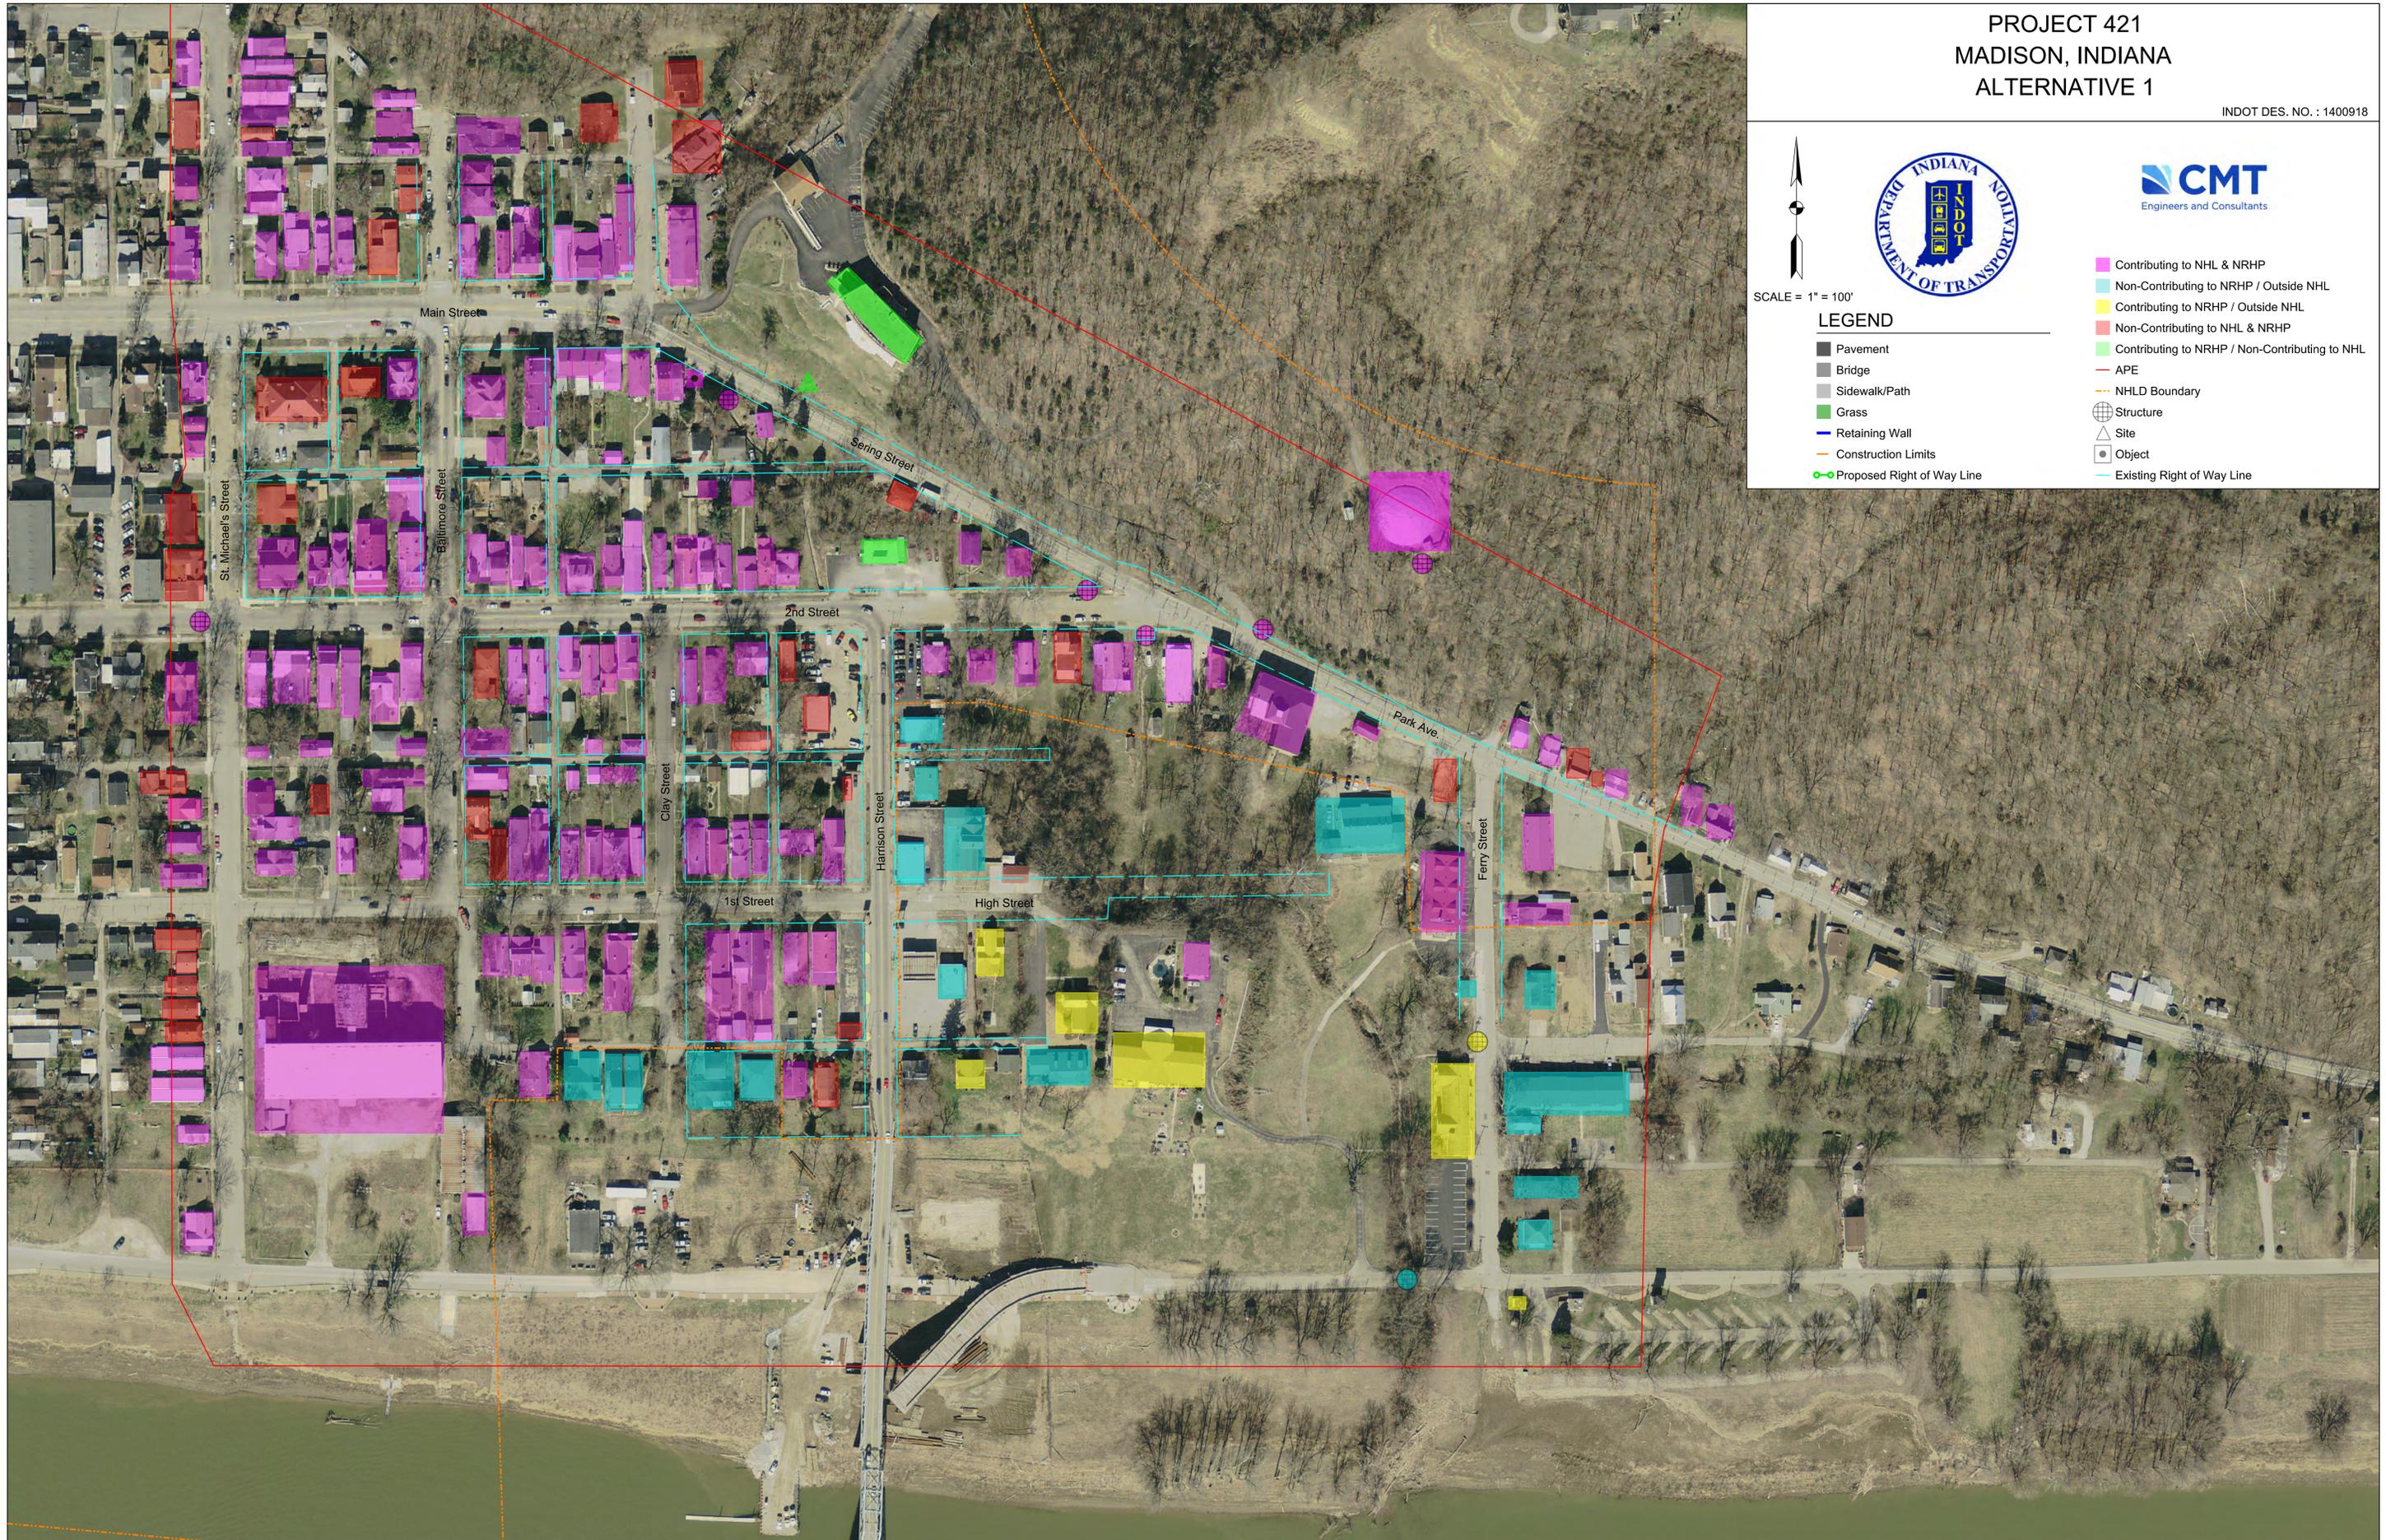

PROJECT 421
MADISON, INDIANA
ALTERNATIVE 2


INDOT DES. NO. : 1400918



SCALE = 1" = 100'

LEGEND

- | | |
|--|--|
|  Contributing to NHL & NRHP |  Non-Contributing to NRHP / Outside NHL |
|  Contributing to NRHP / Outside NHL |  Non-Contributing to NHL & NRHP |
|  Contributing to NRHP / Non-Contributing to NHL |  APE |
|  Pavement |  NHLD Boundary |
|  Bridge |  Structure |
|  Sidewalk/Path |  Site |
|  Grass |  Object |
|  Retaining Wall |  Existing Right of Way Line |
|  Construction Limits |  Proposed Right of Way Line |

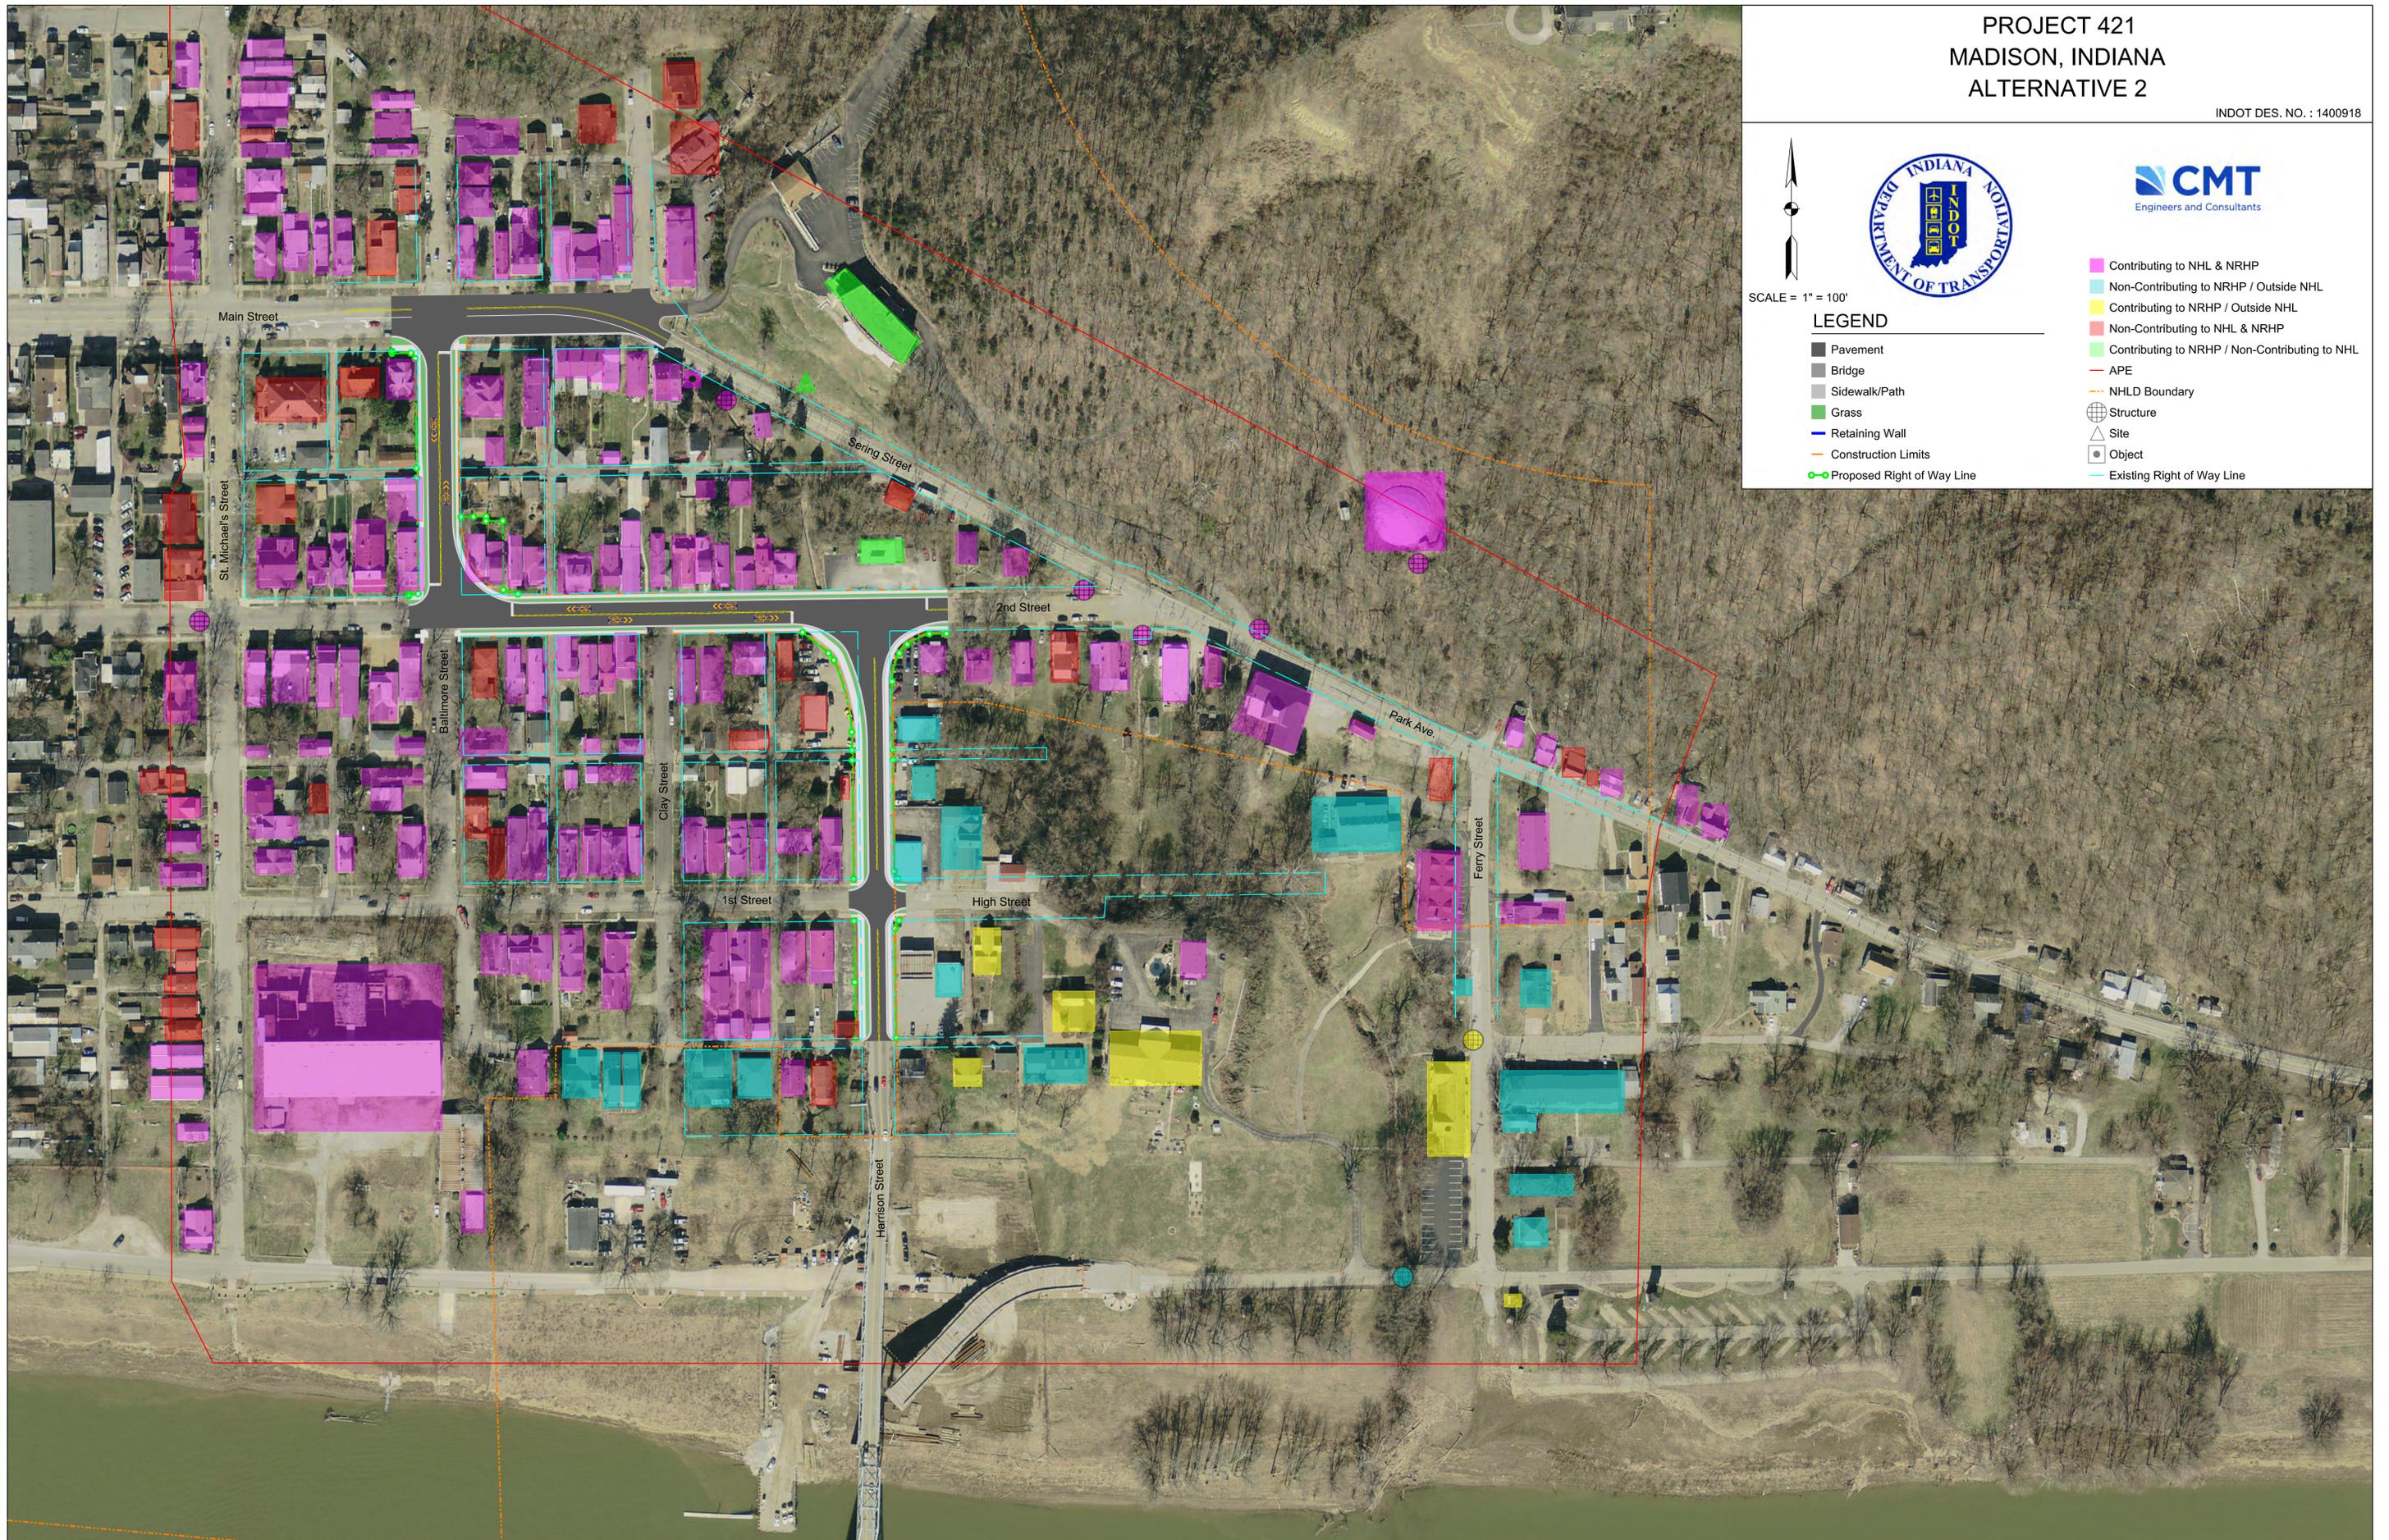

PROJECT 421
MADISON, INDIANA
ALTERNATIVE 3

INDOT DES. NO. : 1400918



SCALE = 1" = 100'

LEGEND

- Pavement
- Bridge
- Sidewalk/Path
- Grass
- Retaining Wall
- Construction Limits
- Proposed Right of Way Line
- Contributing to NHL & NRHP
- Non-Contributing to NRHP / Outside NHL
- Contributing to NRHP / Outside NHL
- Non-Contributing to NHL & NRHP
- Contributing to NRHP / Non-Contributing to NHL
- APE
- NHLD Boundary
- Structure
- Site
- Object
- Existing Right of Way Line



PROJECT 421
MADISON, INDIANA
ALTERNATIVE 4


INDOT DES. NO. : 1400918



SCALE = 1" = 100'

LEGEND

- | | |
|--|--|
| Contributing to NHL & NRHP | Non-Contributing to NRHP / Outside NHL |
| Contributing to NRHP / Outside NHL | Non-Contributing to NHL & NRHP |
| Contributing to NRHP / Non-Contributing to NHL | APE |
| Pavement | NHLD Boundary |
| Bridge | Structure |
| Sidewalk/Path | Site |
| Grass | Object |
| Retaining Wall | Existing Right of Way Line |
| Construction Limits | Proposed Right of Way Line |

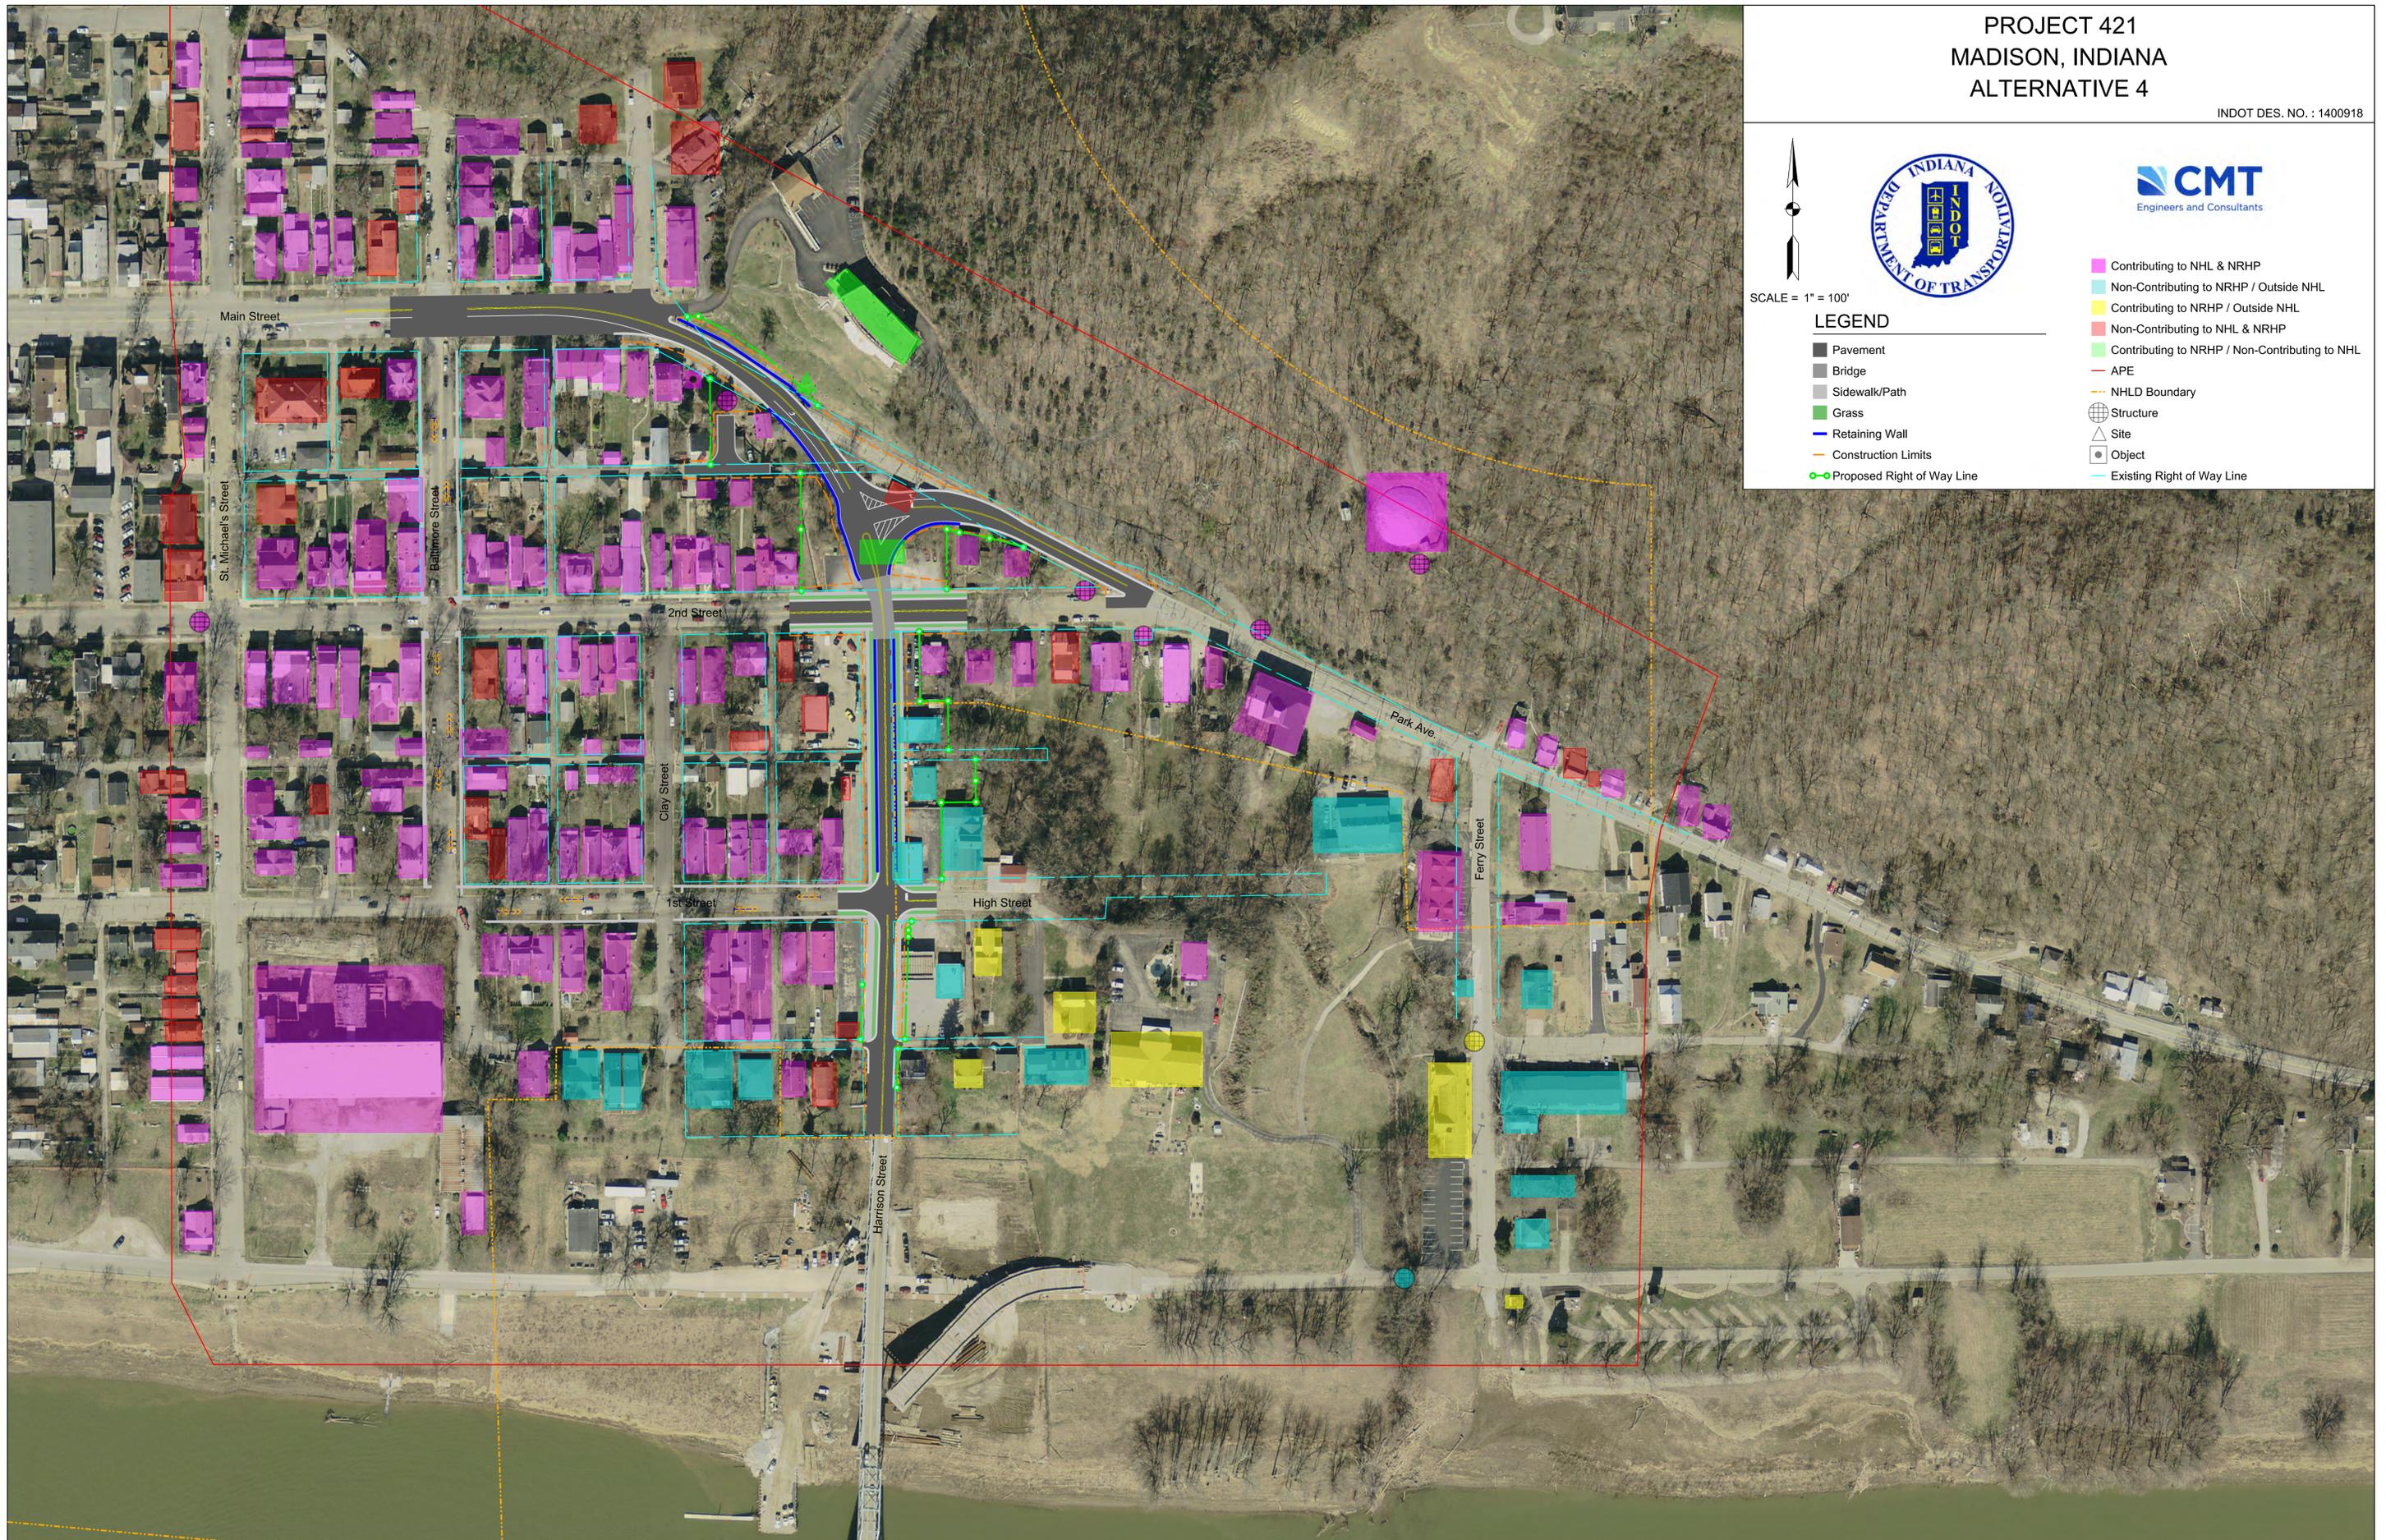

PROJECT 421
MADISON, INDIANA
ALTERNATIVE 5


INDOT DES. NO. : 1400918



SCALE = 1" = 100'

LEGEND

- | | |
|--|--|
| | Contributing to NHL & NRHP |
| | Non-Contributing to NRHP / Outside NHL |
| | Contributing to NRHP / Outside NHL |
| | Non-Contributing to NHL & NRHP |
| | Contributing to NRHP / Non-Contributing to NHL |
| | APE |
| | NHLD Boundary |
| | Structure |
| | Site |
| | Object |
| | Existing Right of Way Line |
| | Proposed Right of Way Line |
| | Pavement |
| | Bridge |
| | Sidewalk/Path |
| | Grass |
| | Retaining Wall |
| | Construction Limits |

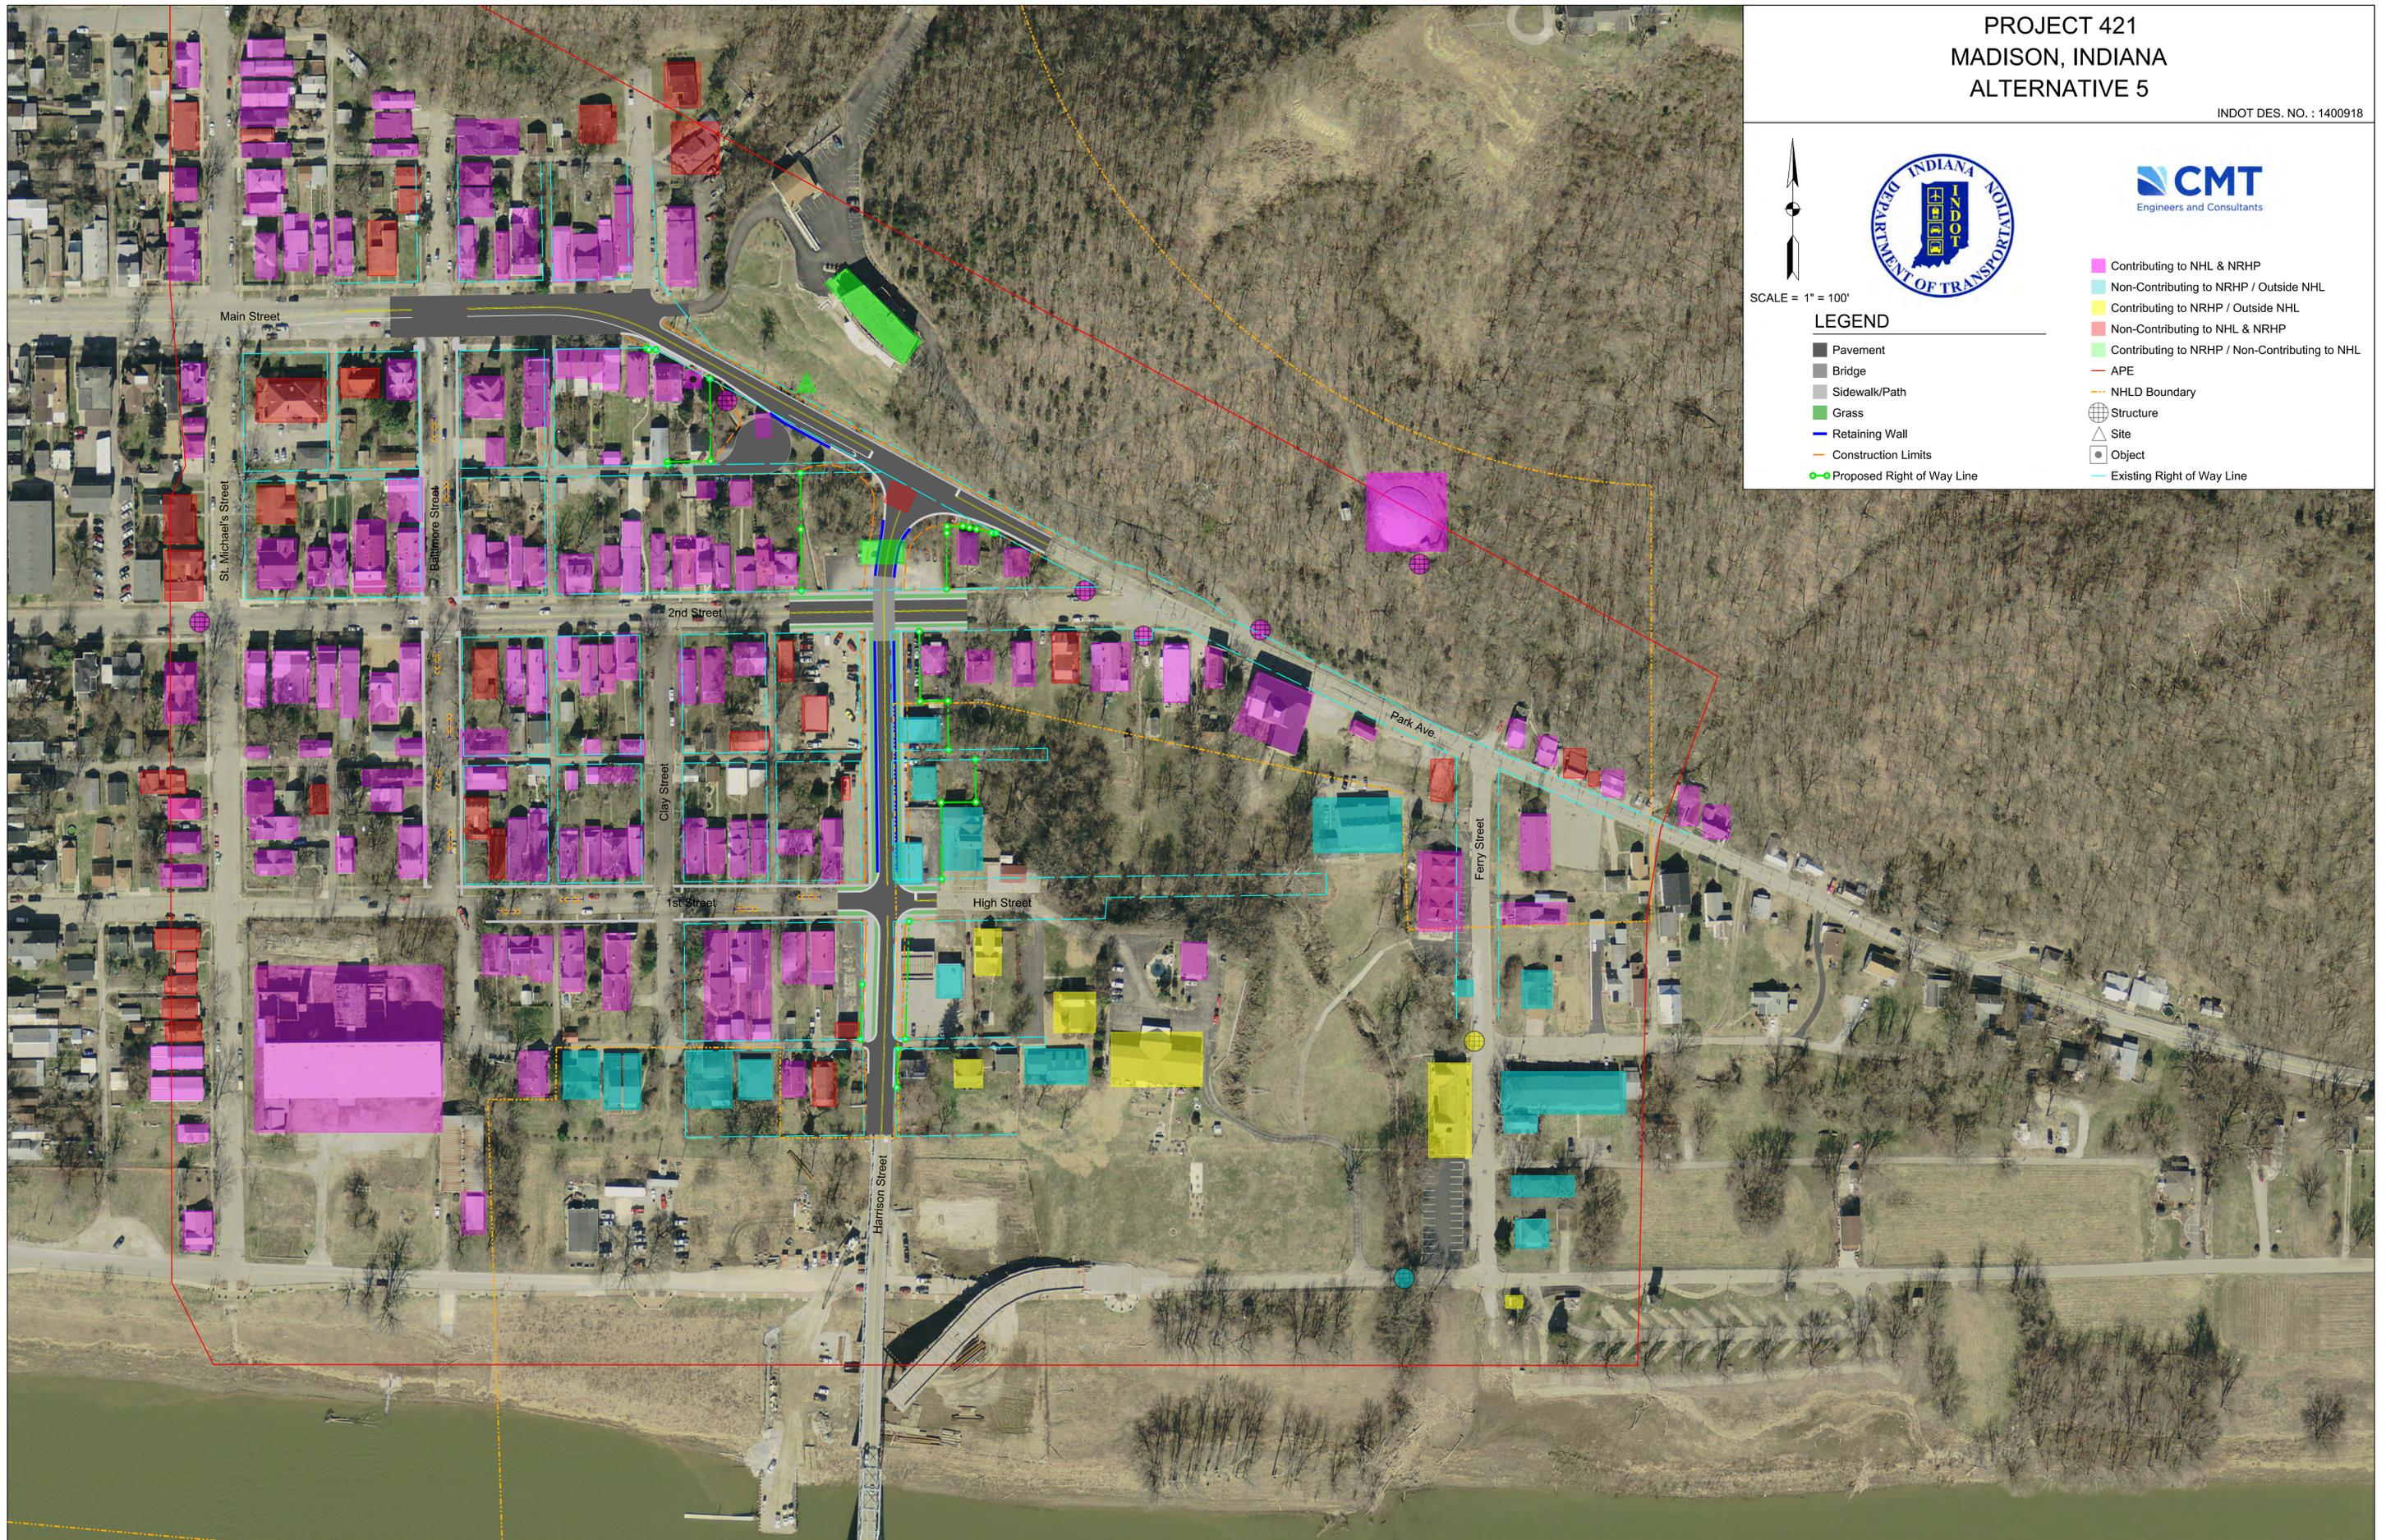

PROJECT 421
MADISON, INDIANA
ALTERNATIVE 6


INDOT DES. NO. : 1400918



SCALE = 1" = 100'

LEGEND

- | | |
|--|--|
|  Contributing to NHL & NRHP |  Non-Contributing to NRHP / Outside NHL |
|  Contributing to NRHP / Outside NHL |  Non-Contributing to NHL & NRHP |
|  Contributing to NRHP / Non-Contributing to NHL |  APE |
|  Pavement |  NHLD Boundary |
|  Bridge |  Structure |
|  Sidewalk/Path |  Site |
|  Grass |  Object |
|  Retaining Wall |  Existing Right of Way Line |
|  Construction Limits | |
|  Proposed Right of Way Line | |

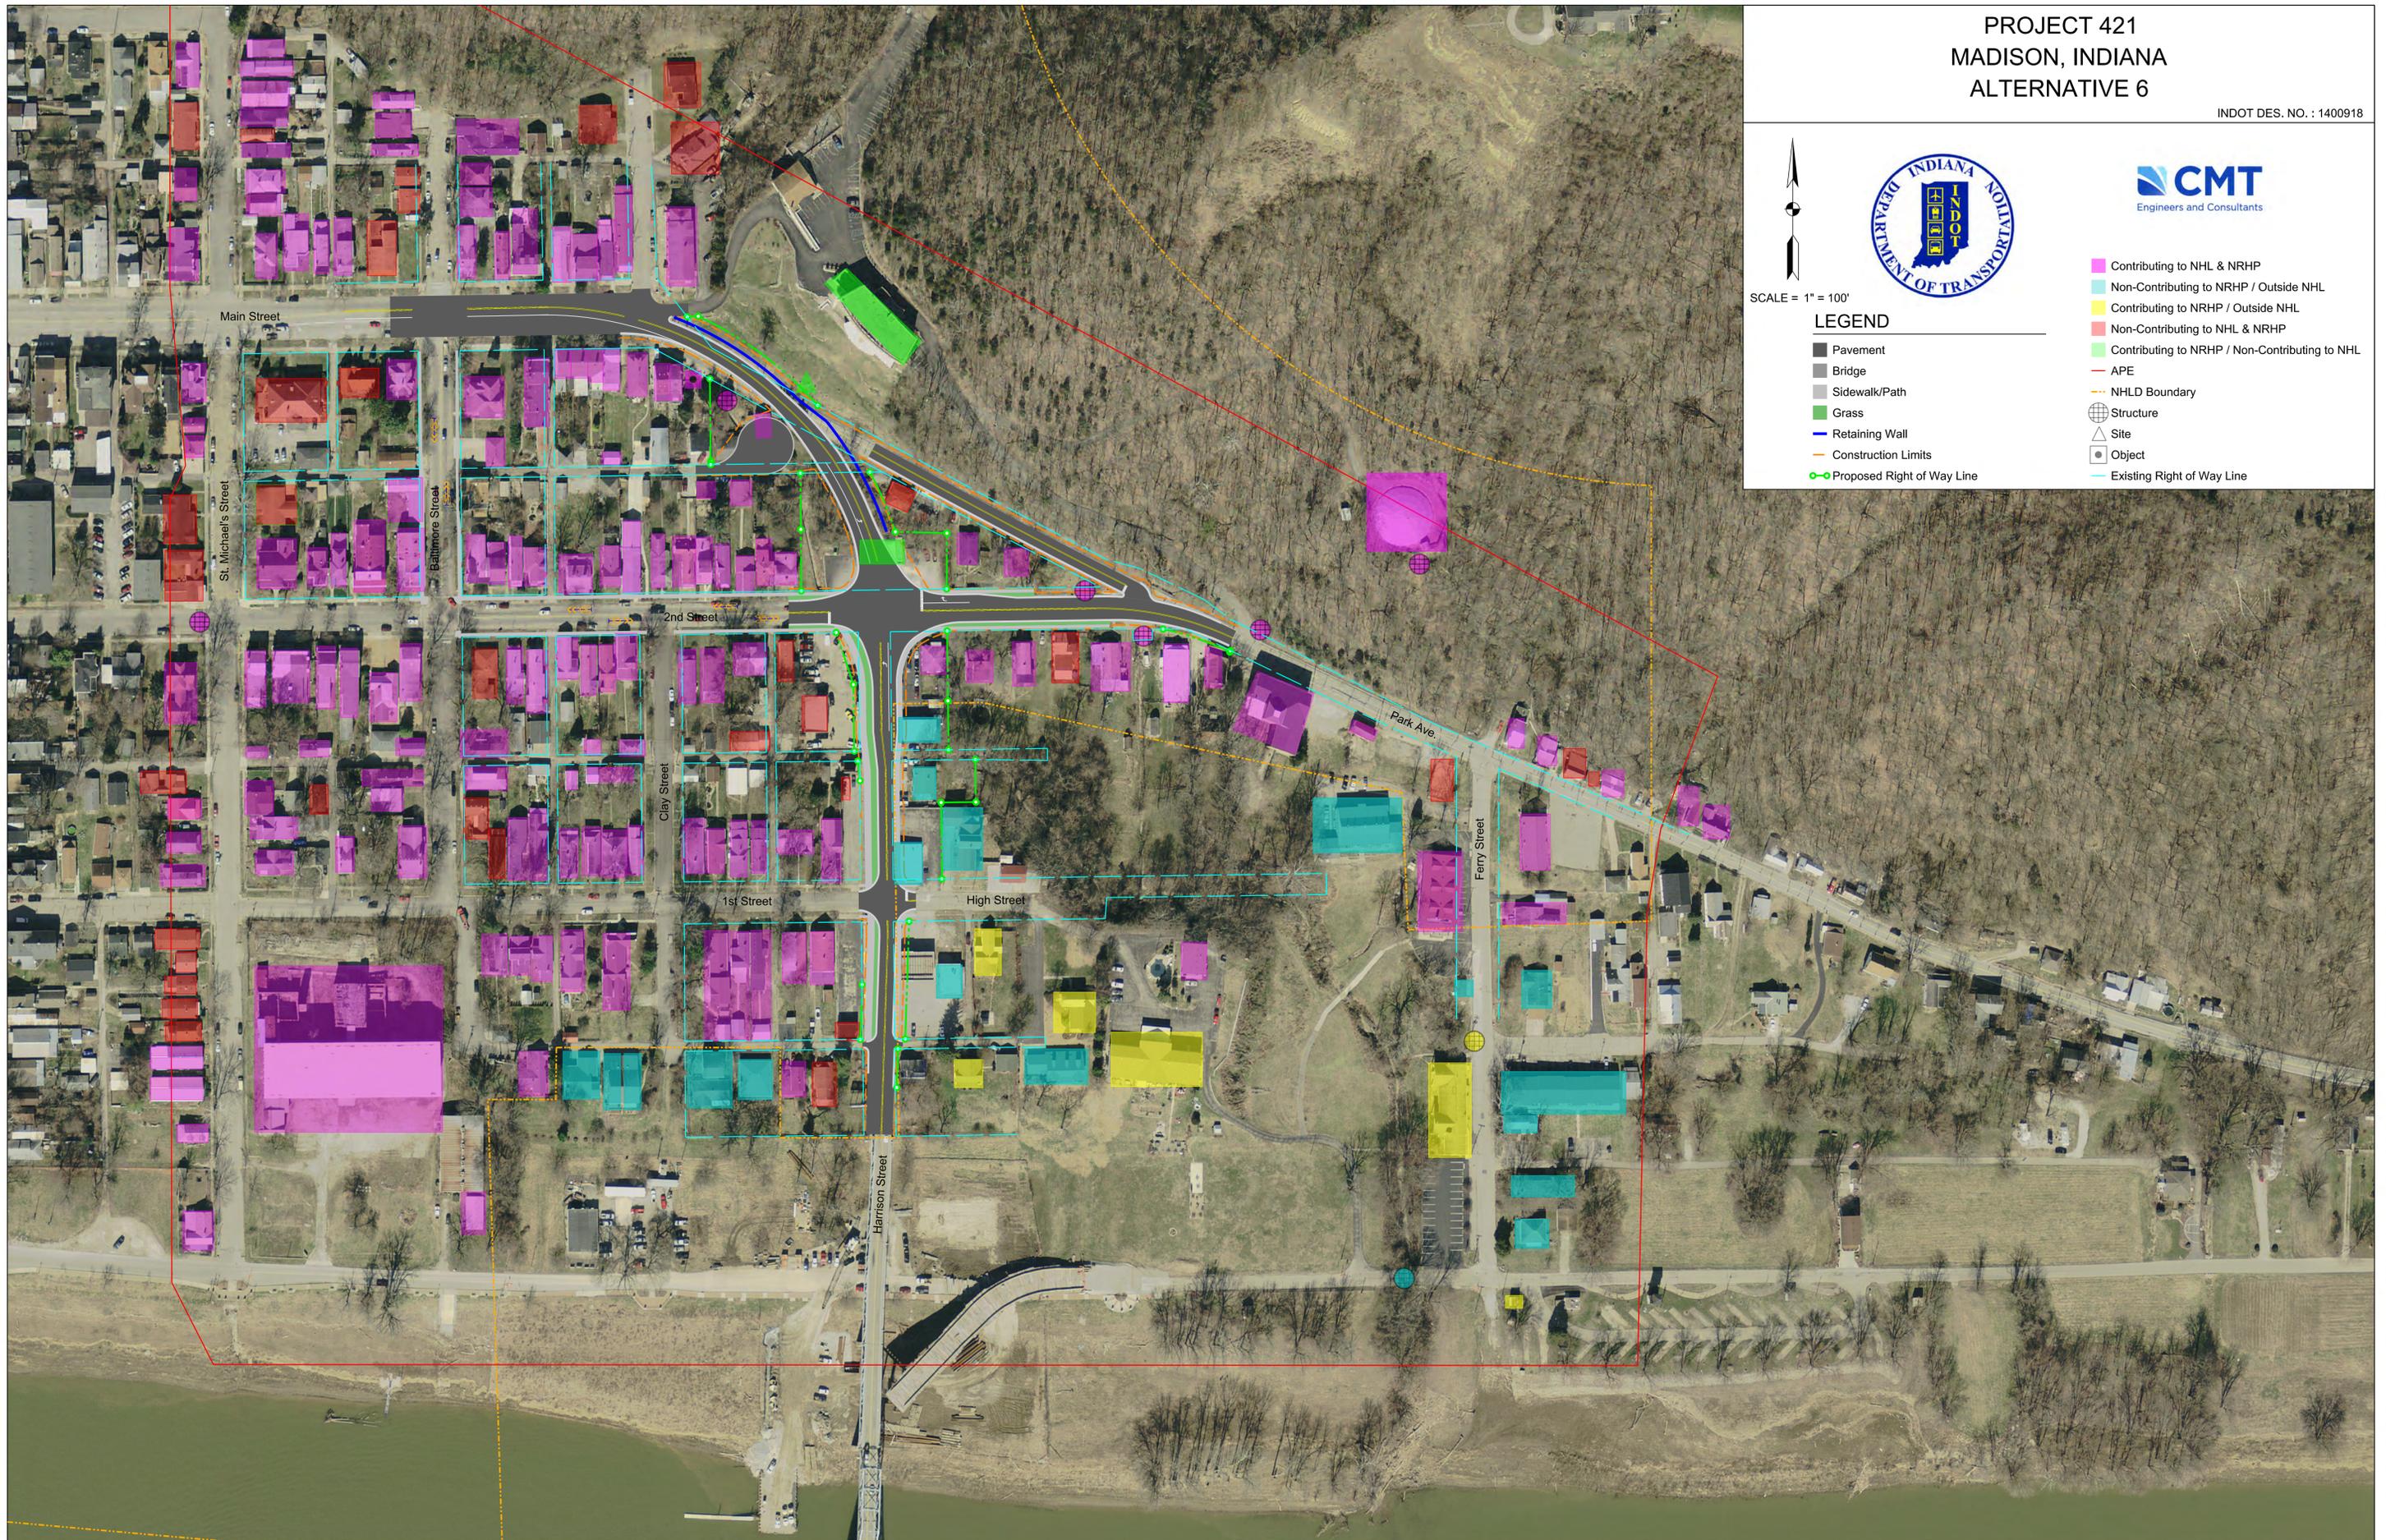

PROJECT 421
MADISON, INDIANA
ALTERNATIVE 7


INDOT DES. NO. : 1400918



SCALE = 1" = 100'

LEGEND

- | | |
|--|--|
| | Contributing to NHL & NRHP |
| | Non-Contributing to NRHP / Outside NHL |
| | Contributing to NRHP / Outside NHL |
| | Non-Contributing to NHL & NRHP |
| | Contributing to NRHP / Non-Contributing to NHL |
| | APE |
| | NHLD Boundary |
| | Structure |
| | Site |
| | Object |
| | Existing Right of Way Line |
| | Proposed Right of Way Line |
| | Pavement |
| | Bridge |
| | Sidewalk/Path |
| | Grass |
| | Retaining Wall |
| | Construction Limits |

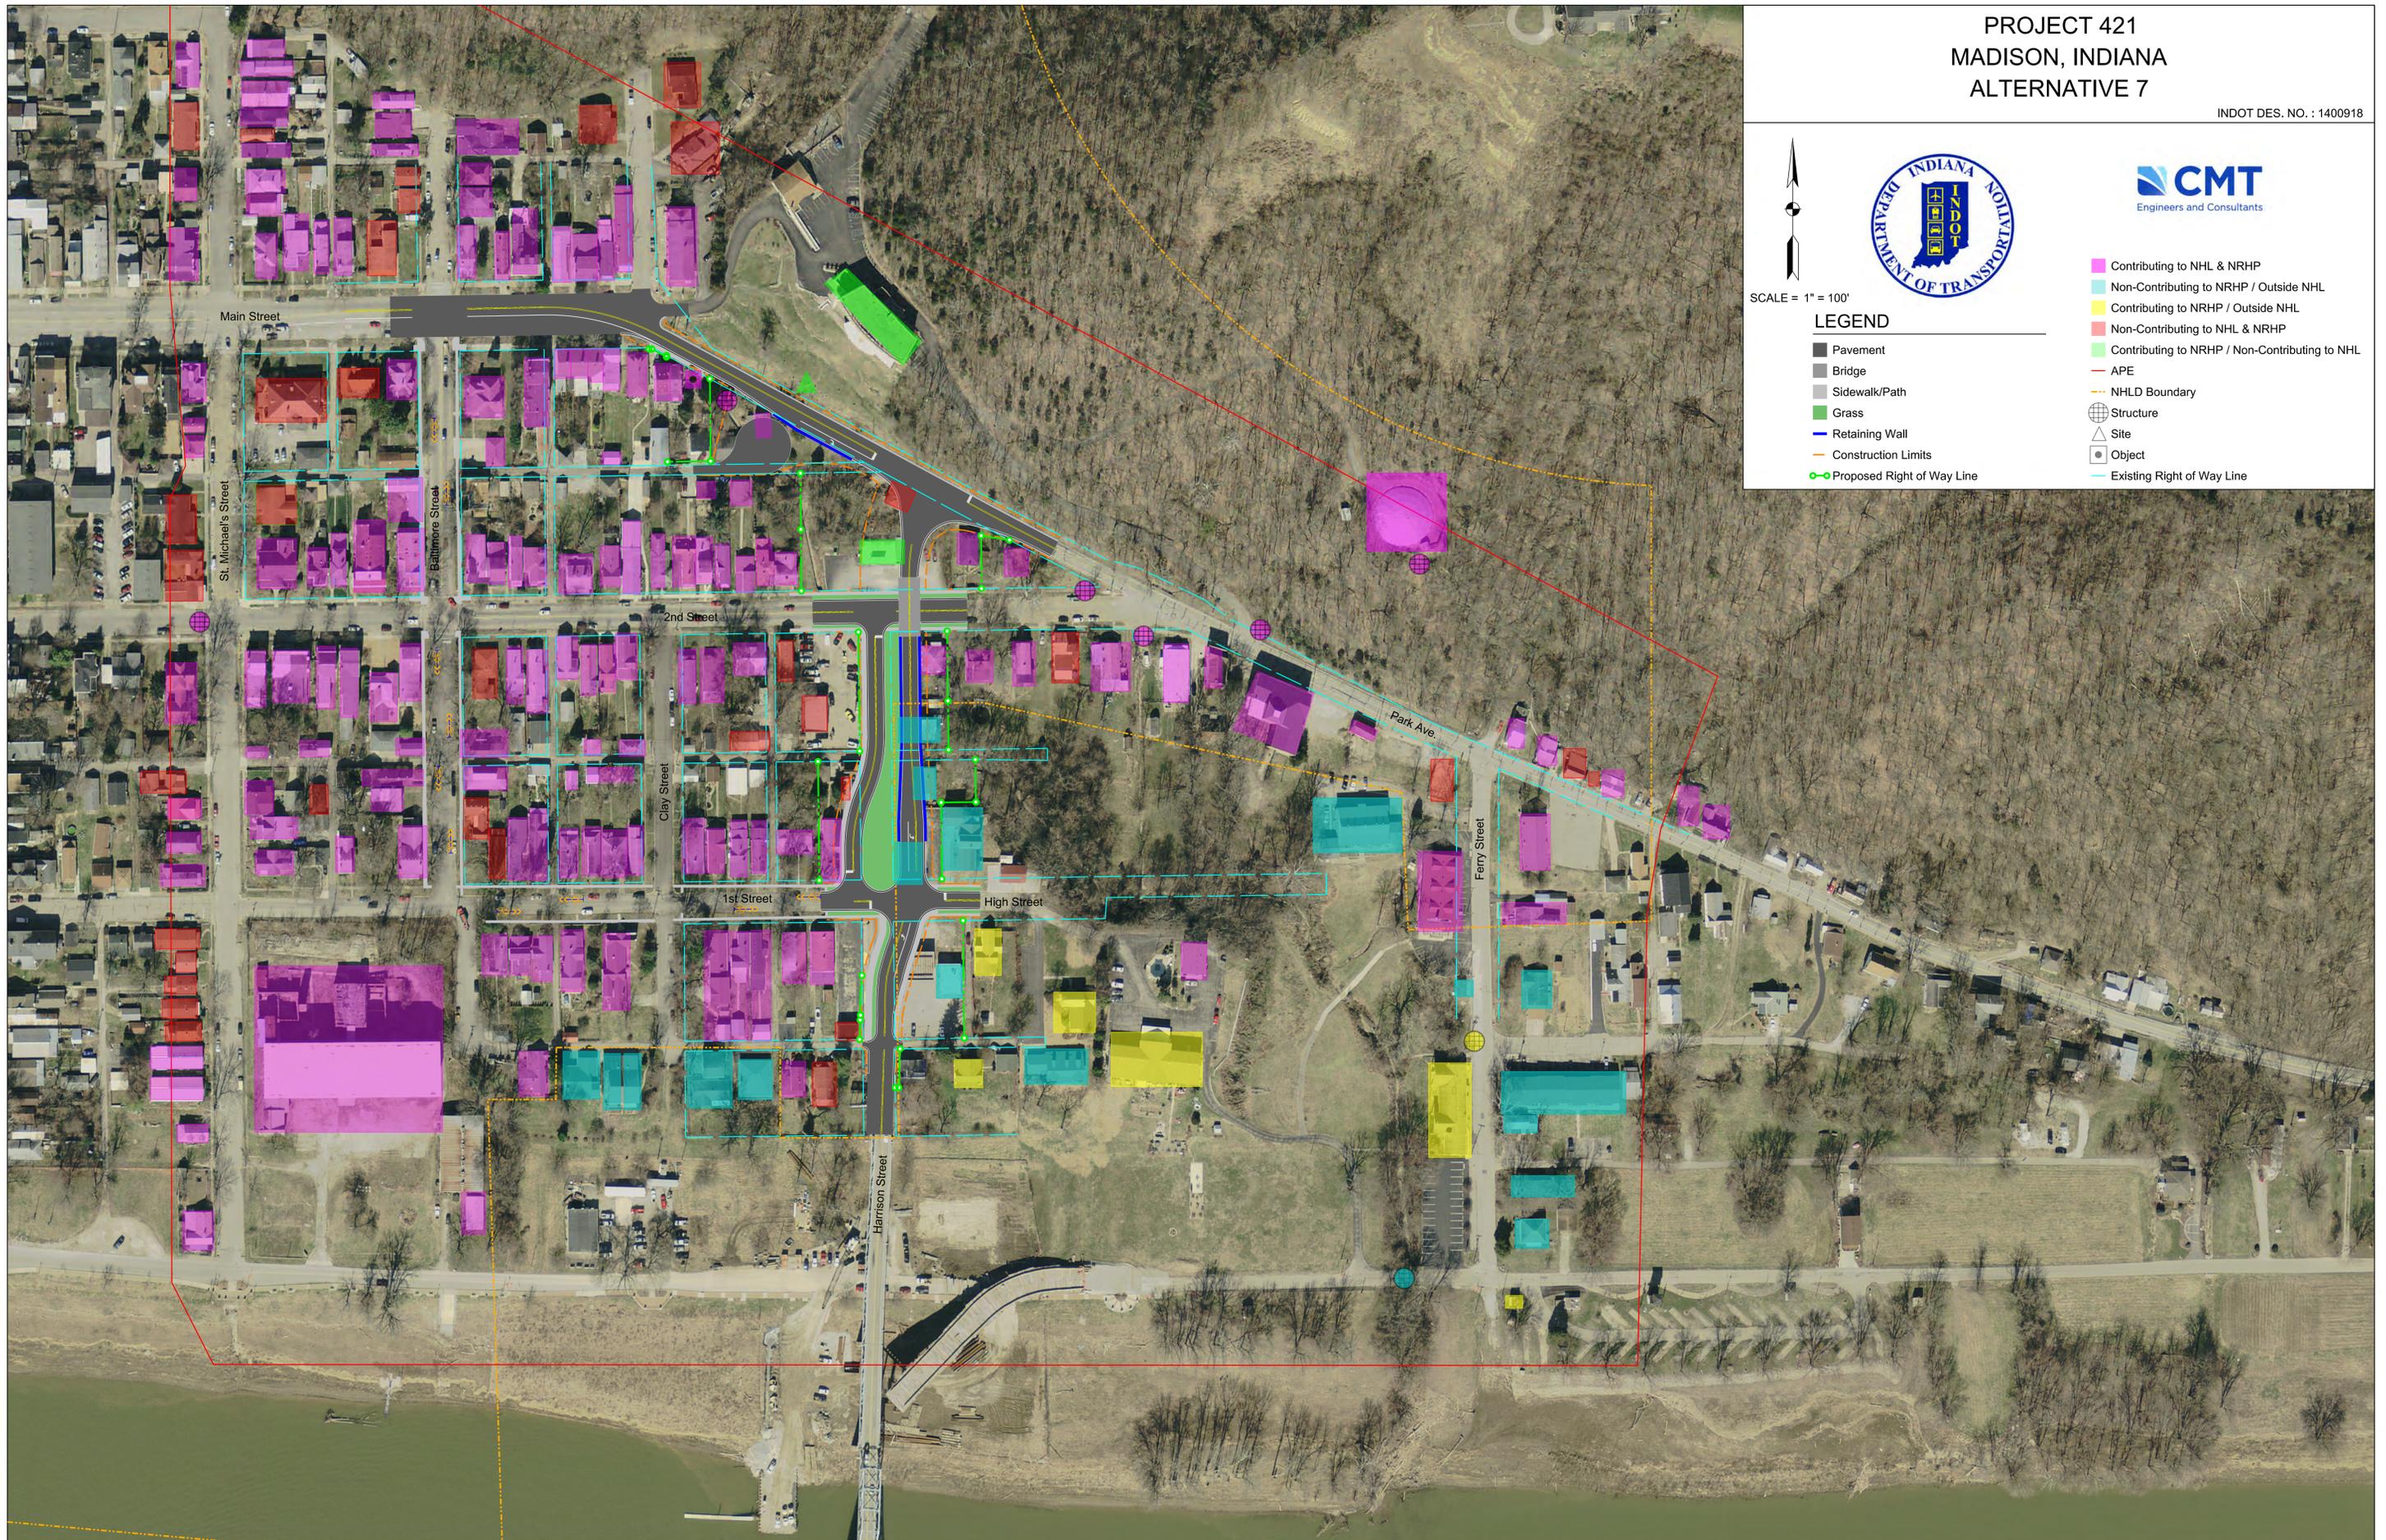

PROJECT 421
MADISON, INDIANA
ALTERNATIVE 8


INDOT DES. NO. : 1400918



SCALE = 1" = 100'

LEGEND

- | | |
|--|--|
| | Contributing to NHL & NRHP |
| | Non-Contributing to NRHP / Outside NHL |
| | Contributing to NRHP / Outside NHL |
| | Non-Contributing to NHL & NRHP |
| | Contributing to NRHP / Non-Contributing to NHL |
| | APE |
| | NHLD Boundary |
| | Structure |
| | Site |
| | Object |
| | Existing Right of Way Line |
| | Proposed Right of Way Line |
| | Pavement |
| | Bridge |
| | Sidewalk/Path |
| | Grass |
| | Retaining Wall |
| | Construction Limits |

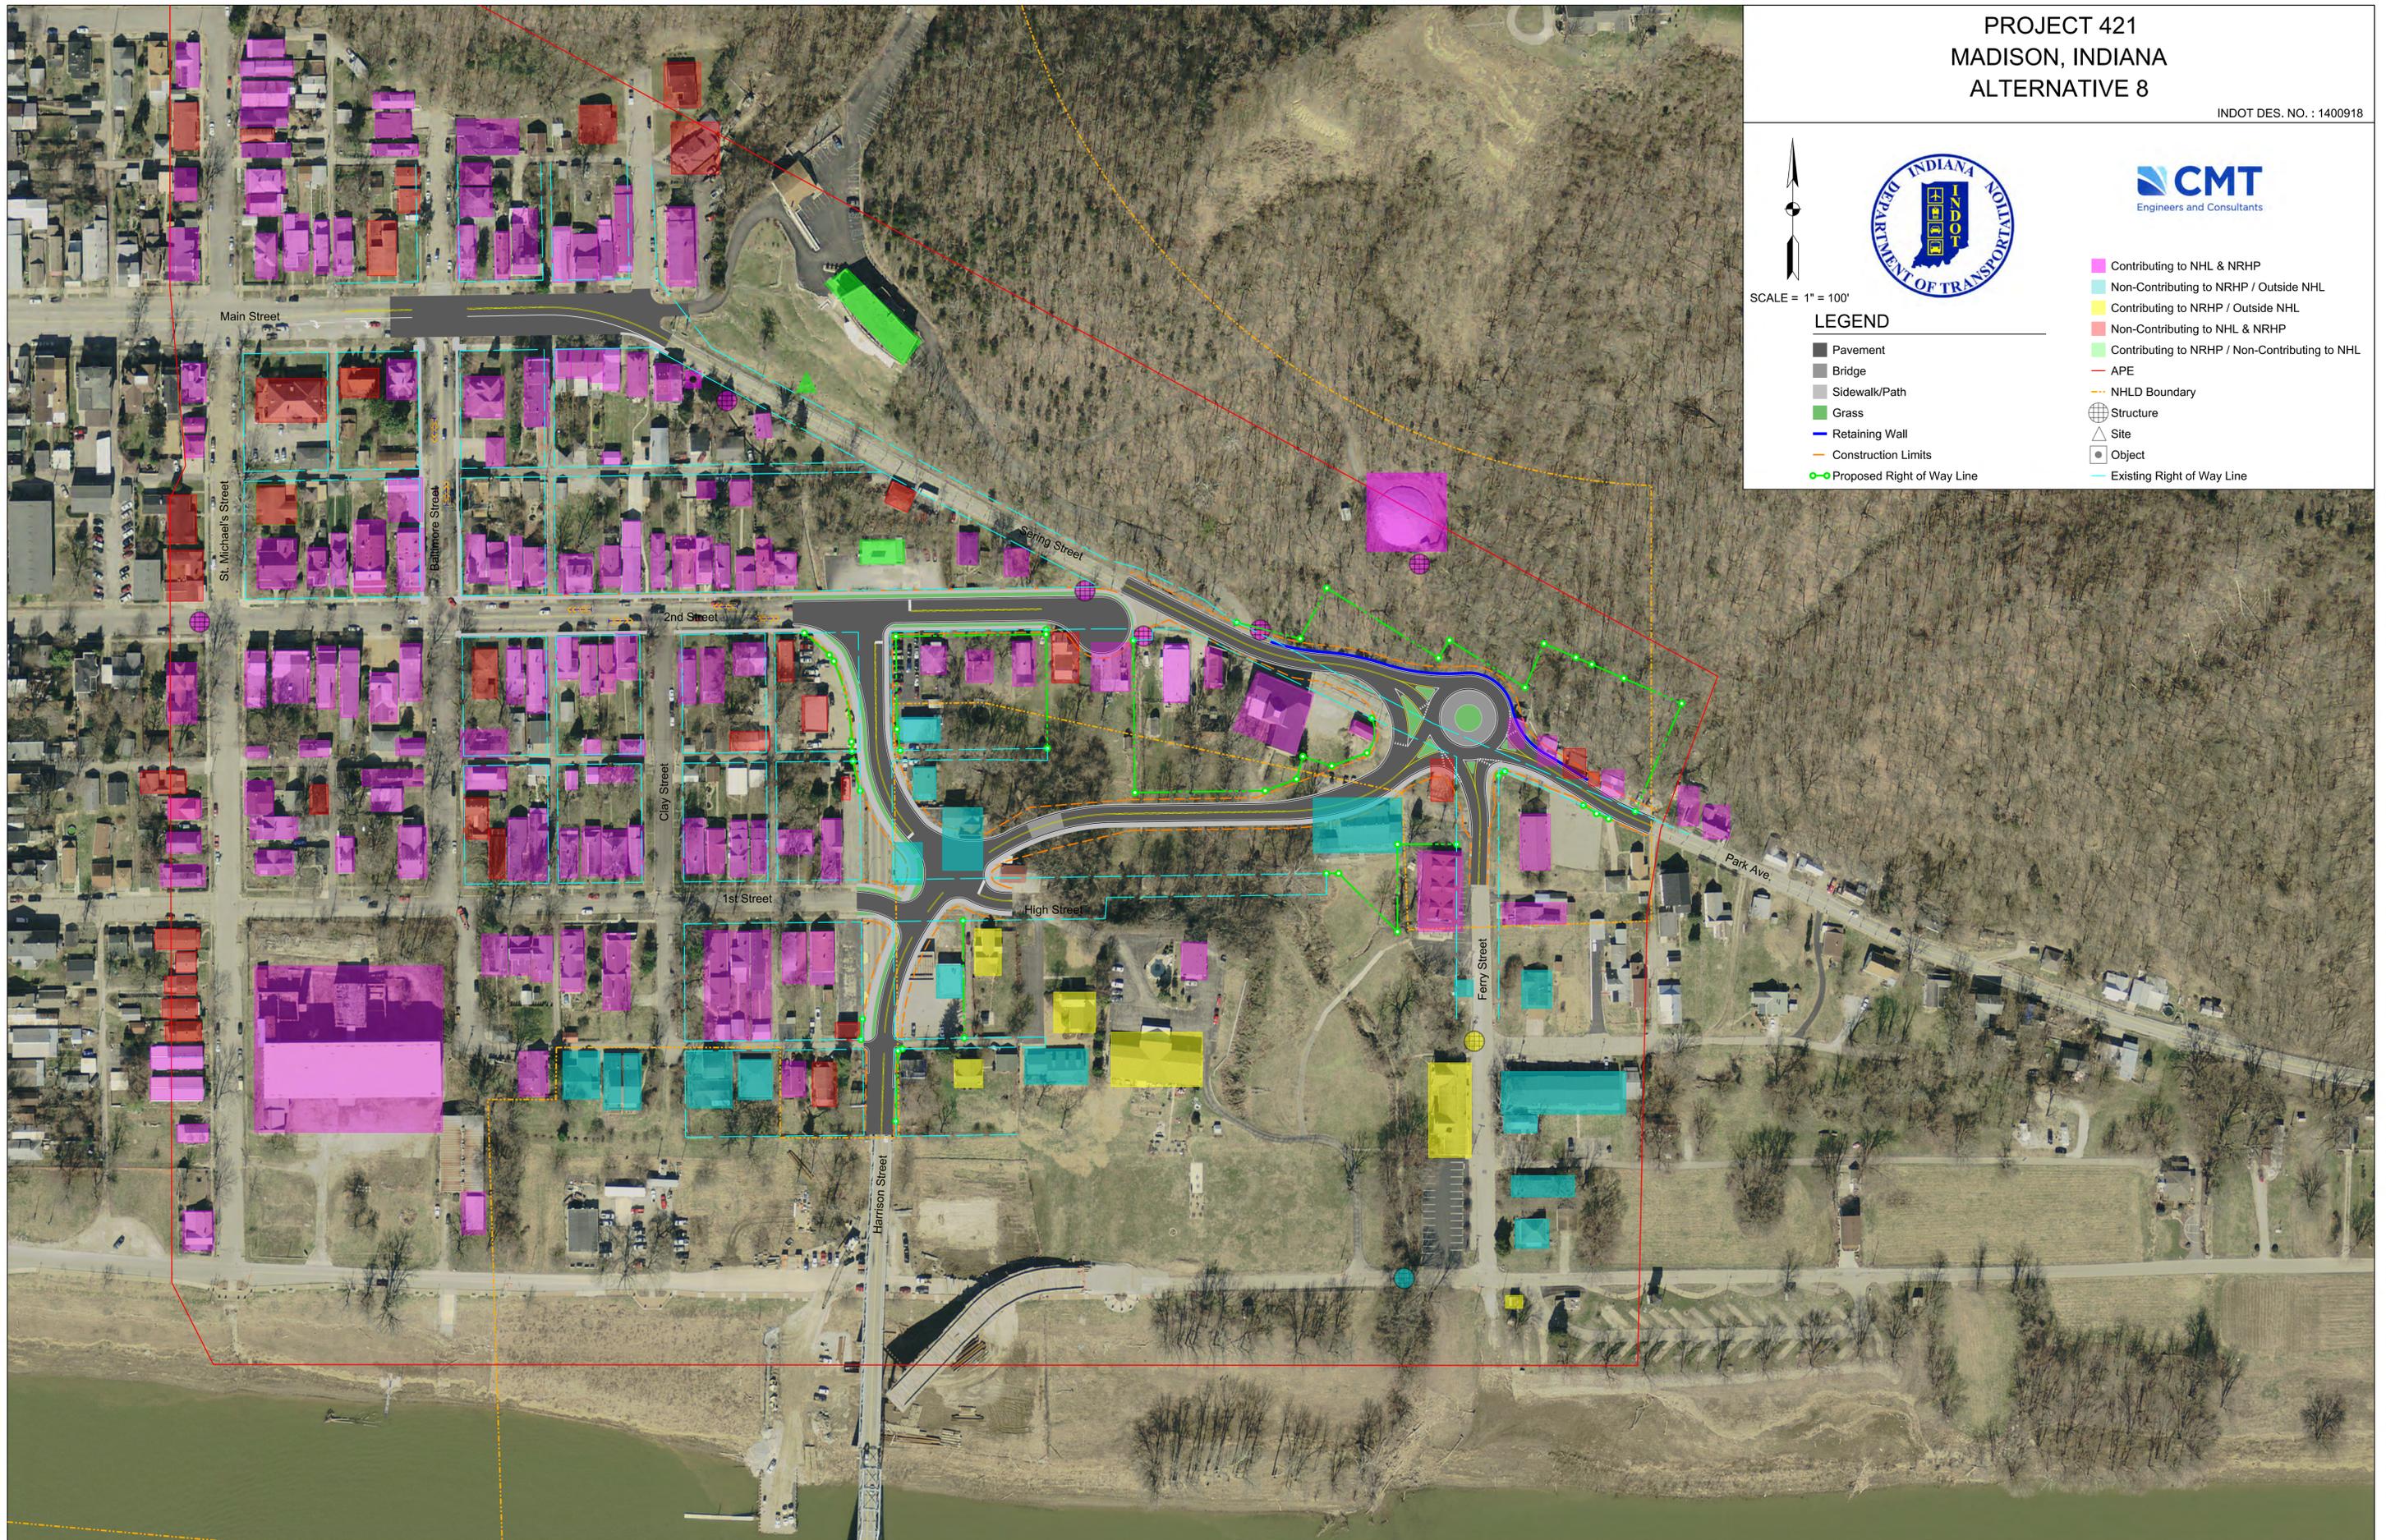

PROJECT 421
MADISON, INDIANA
ALTERNATIVE 9

INDOT DES. NO. : 1400918



SCALE = 1" = 100'

LEGEND

- | | |
|--|--|
| Contributing to NHL & NRHP | Non-Contributing to NRHP / Outside NHL |
| Contributing to NRHP / Outside NHL | Non-Contributing to NHL & NRHP |
| Contributing to NRHP / Non-Contributing to NHL | APE |
| Pavement | NHLD Boundary |
| Bridge | Structure |
| Sidewalk/Path | Site |
| Grass | Object |
| Retaining Wall | Existing Right of Way Line |
| Construction Limits | Proposed Right of Way Line |

