

PROJECT 421
MADISON, INDIANA
ALTERNATIVE 4


INDOT DES. NO. : 1400918



SCALE = 1" = 100'

LEGEND

- | | |
|--|--|
| | Contributing to NHL & NRHP |
| | Non-Contributing to NRHP / Outside NHL |
| | Contributing to NRHP / Outside NHL |
| | Non-Contributing to NHL & NRHP |
| | Contributing to NRHP / Non-Contributing to NHL |
| | APE |
| | NHLD Boundary |
| | Structure |
| | Site |
| | Object |
| | Existing Right of Way Line |
| | Proposed Right of Way Line |
| | Pavement |
| | Bridge |
| | Sidewalk/Path |
| | Grass |
| | Retaining Wall |
| | Construction Limits |

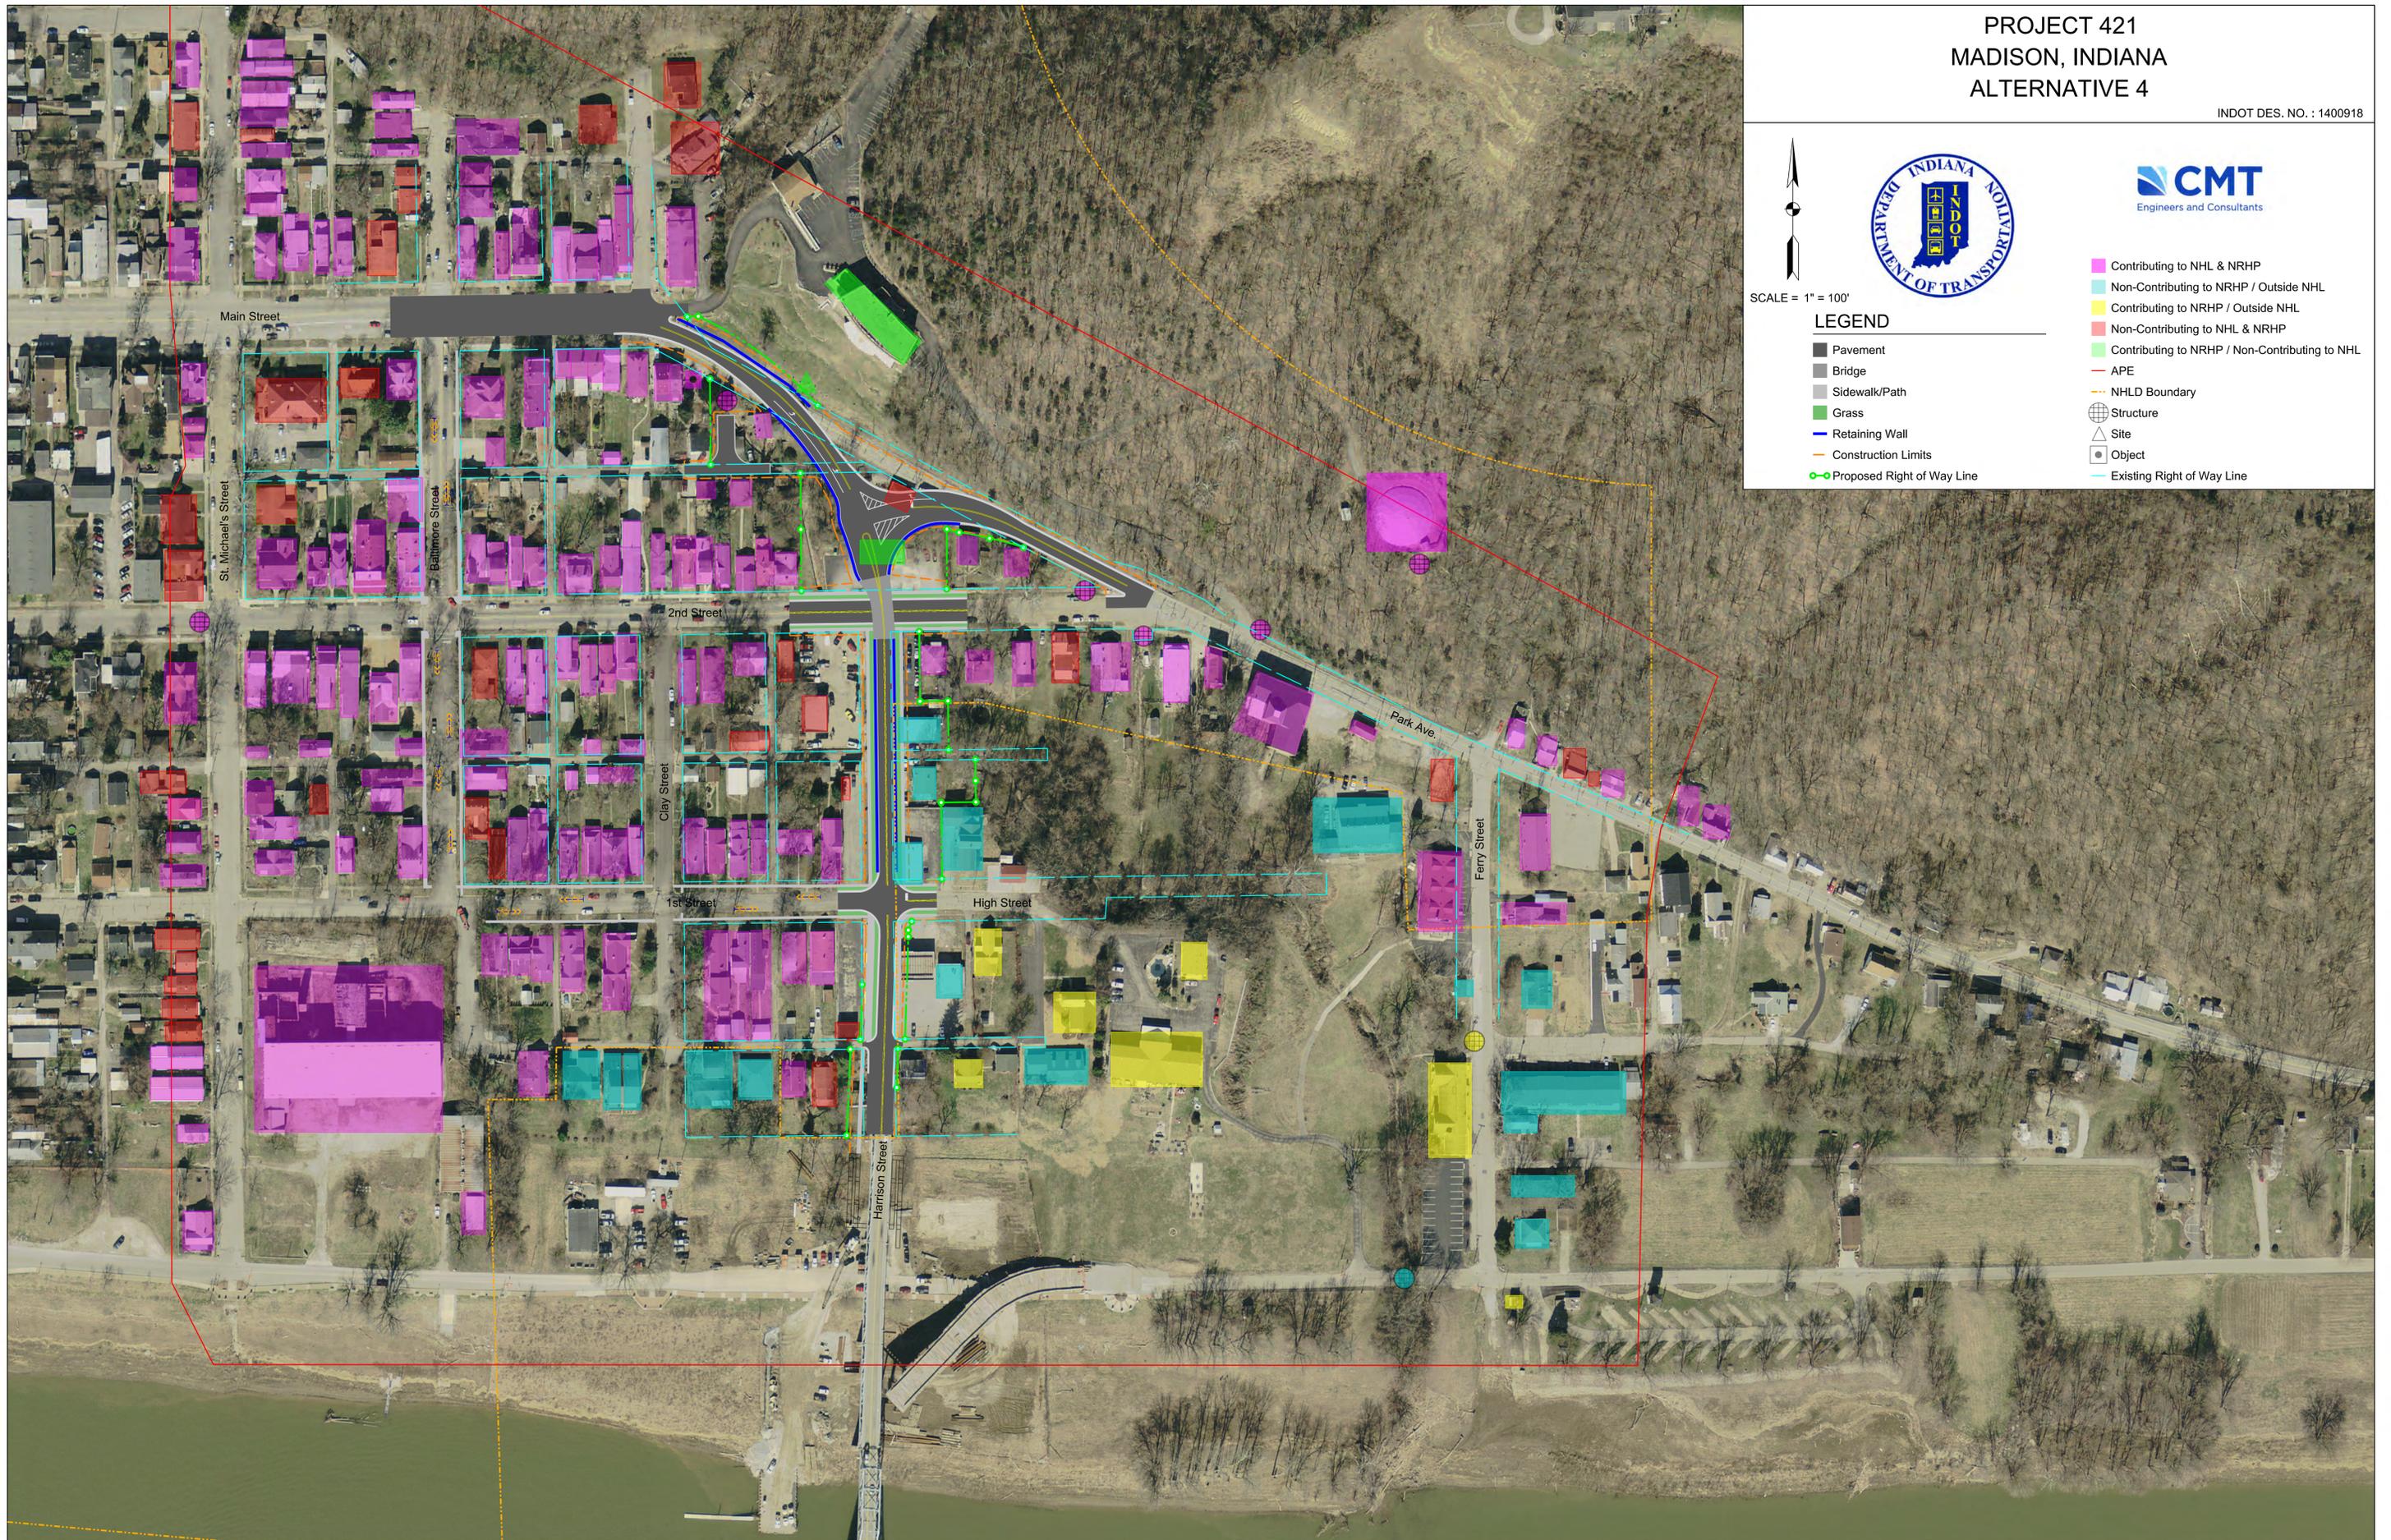

PROJECT 421
MADISON, INDIANA
ALTERNATIVE 6


INDOT DES. NO. : 1400918



SCALE = 1" = 100'

LEGEND

- | | |
|--|--|
| Contributing to NHL & NRHP | Non-Contributing to NRHP / Outside NHL |
| Contributing to NRHP / Outside NHL | Non-Contributing to NHL & NRHP |
| Contributing to NRHP / Non-Contributing to NHL | APE |
| Pavement | NHLD Boundary |
| Bridge | Structure |
| Sidewalk/Path | Site |
| Grass | Object |
| Retaining Wall | Existing Right of Way Line |
| Construction Limits | Proposed Right of Way Line |

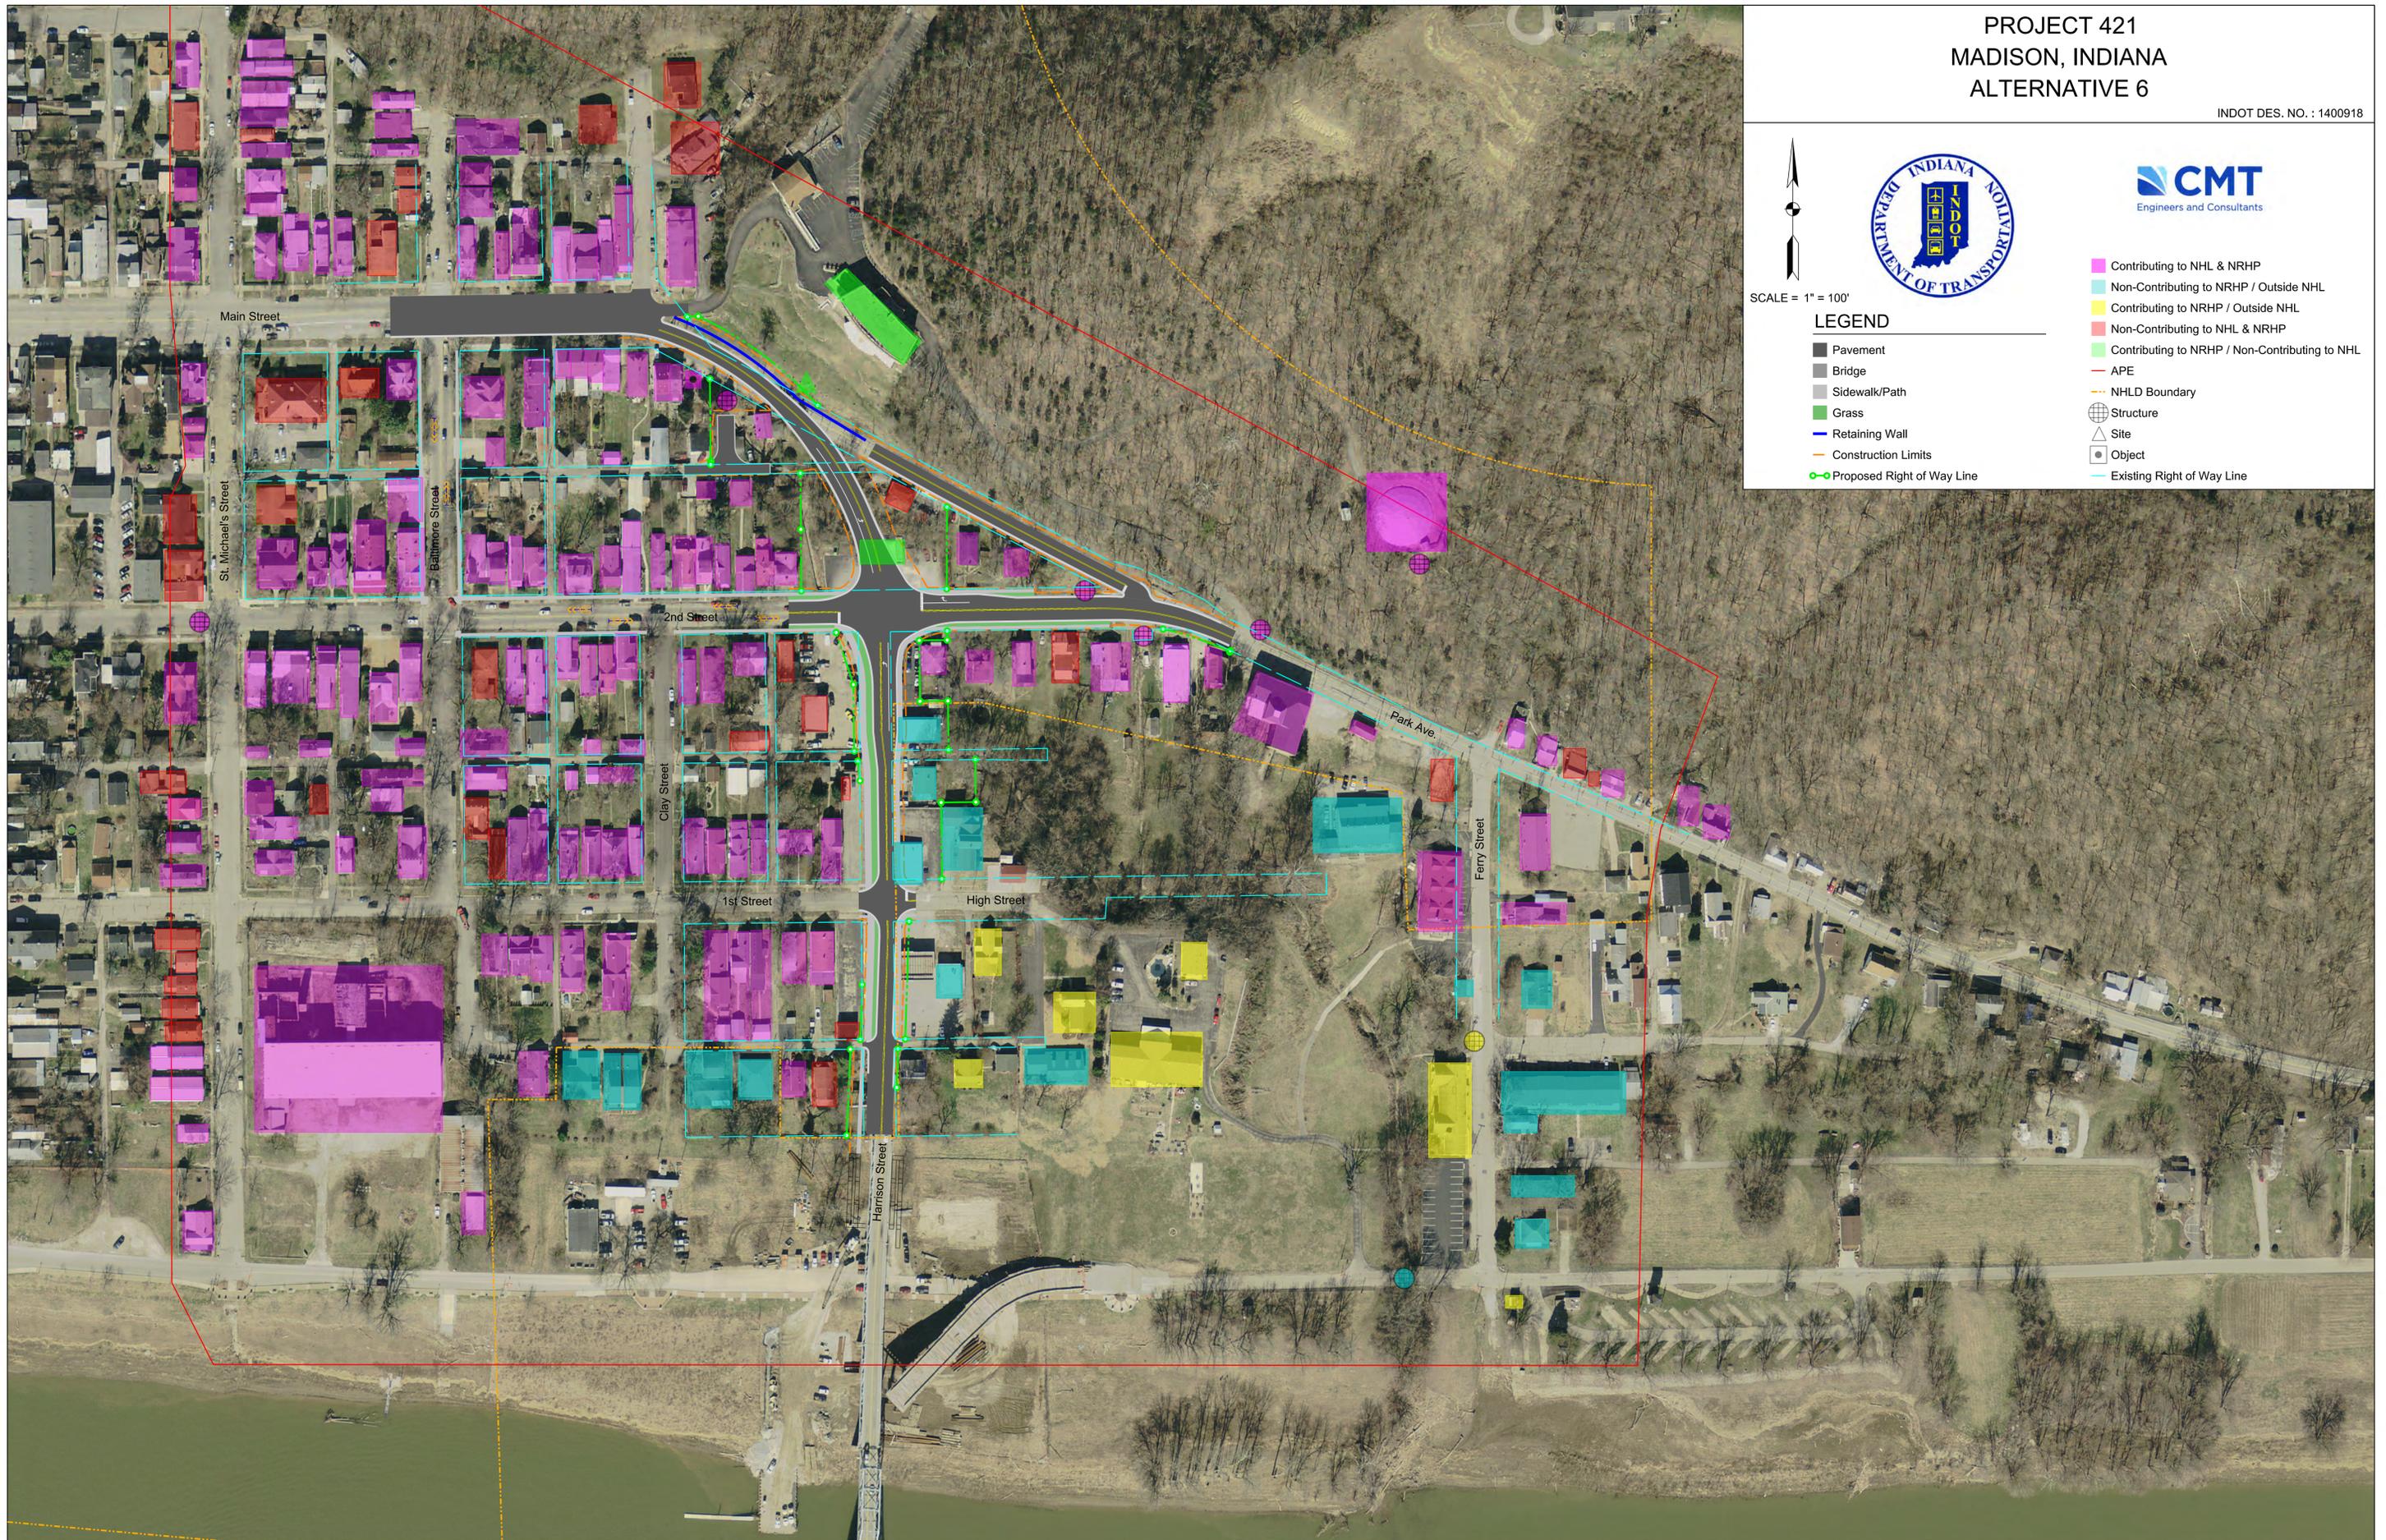

PROJECT 421
MADISON, INDIANA
ALTERNATIVE 8

INDOT DES. NO. : 1400918



SCALE = 1" = 100'

LEGEND

- | | |
|--|--|
| | Contributing to NHL & NRHP |
| | Non-Contributing to NRHP / Outside NHL |
| | Contributing to NRHP / Outside NHL |
| | Non-Contributing to NHL & NRHP |
| | Contributing to NRHP / Non-Contributing to NHL |
| | APE |
| | NHLD Boundary |
| | Structure |
| | Site |
| | Object |
| | Existing Right of Way Line |
| | Proposed Right of Way Line |
| | Pavement |
| | Bridge |
| | Sidewalk/Path |
| | Grass |
| | Retaining Wall |
| | Construction Limits |

