


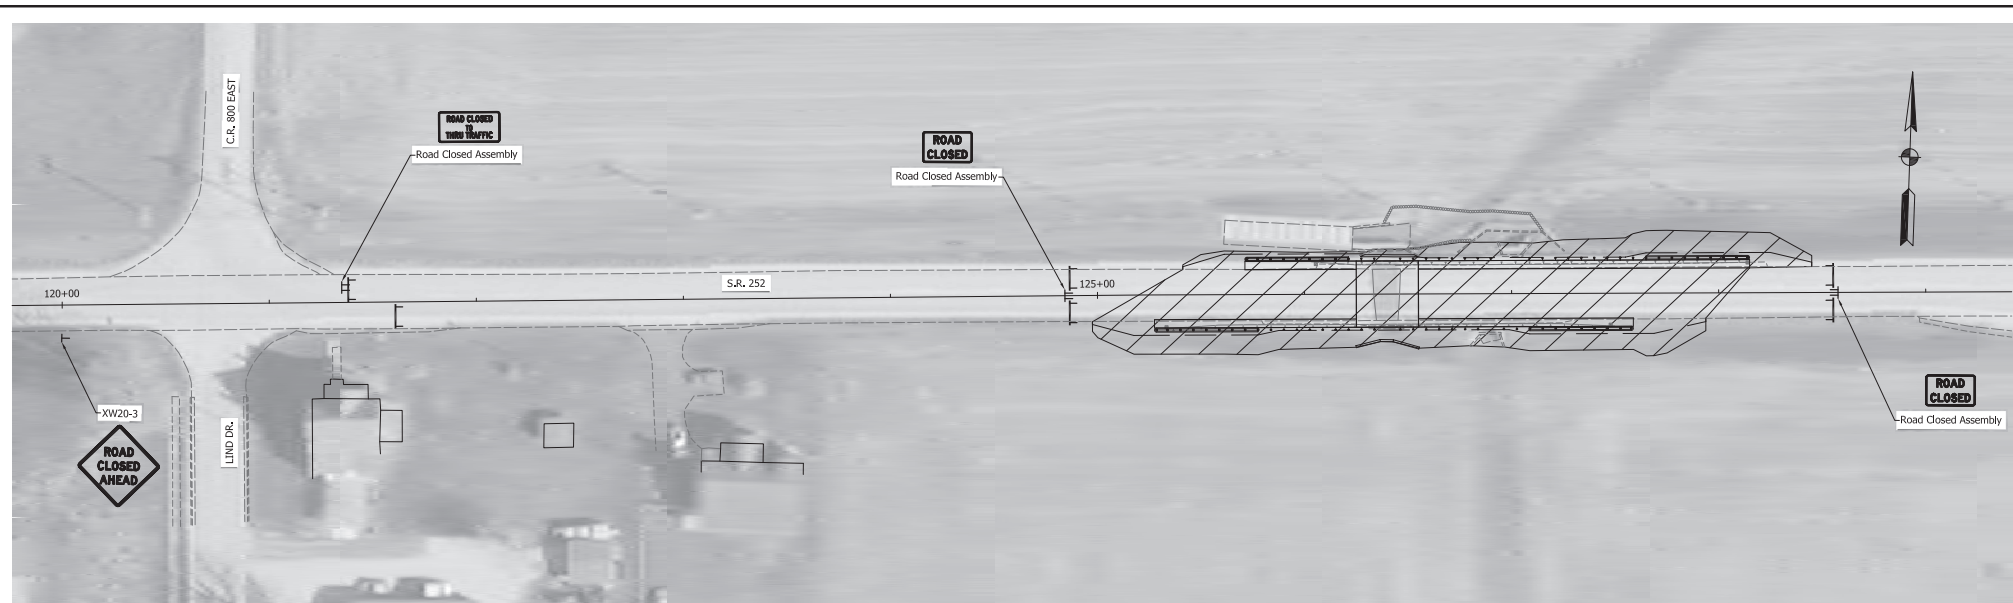


PHASE 2C CONSTRUCTION SEQUENCE


LEGEND	
	Phase Construction
	Construction Sign
	Type III-B Barricade

DESIGNED: JGP	DRAWN: JGP
CHECKED: GRW	CHECKED: GRW

HORIZONTAL SCALE		BRIDGE FILE	
1" = 30'			
VERTICAL SCALE		DESIGNATION	
1" = 30'		1700108	
SURVEY BOOK		SHEETS	
		25	of 260
CONTRACT		PROJECT	
R-40411		1700108	

Des. No. 1700108, US 31 to Eisenhower Dr., B-92 to B-97

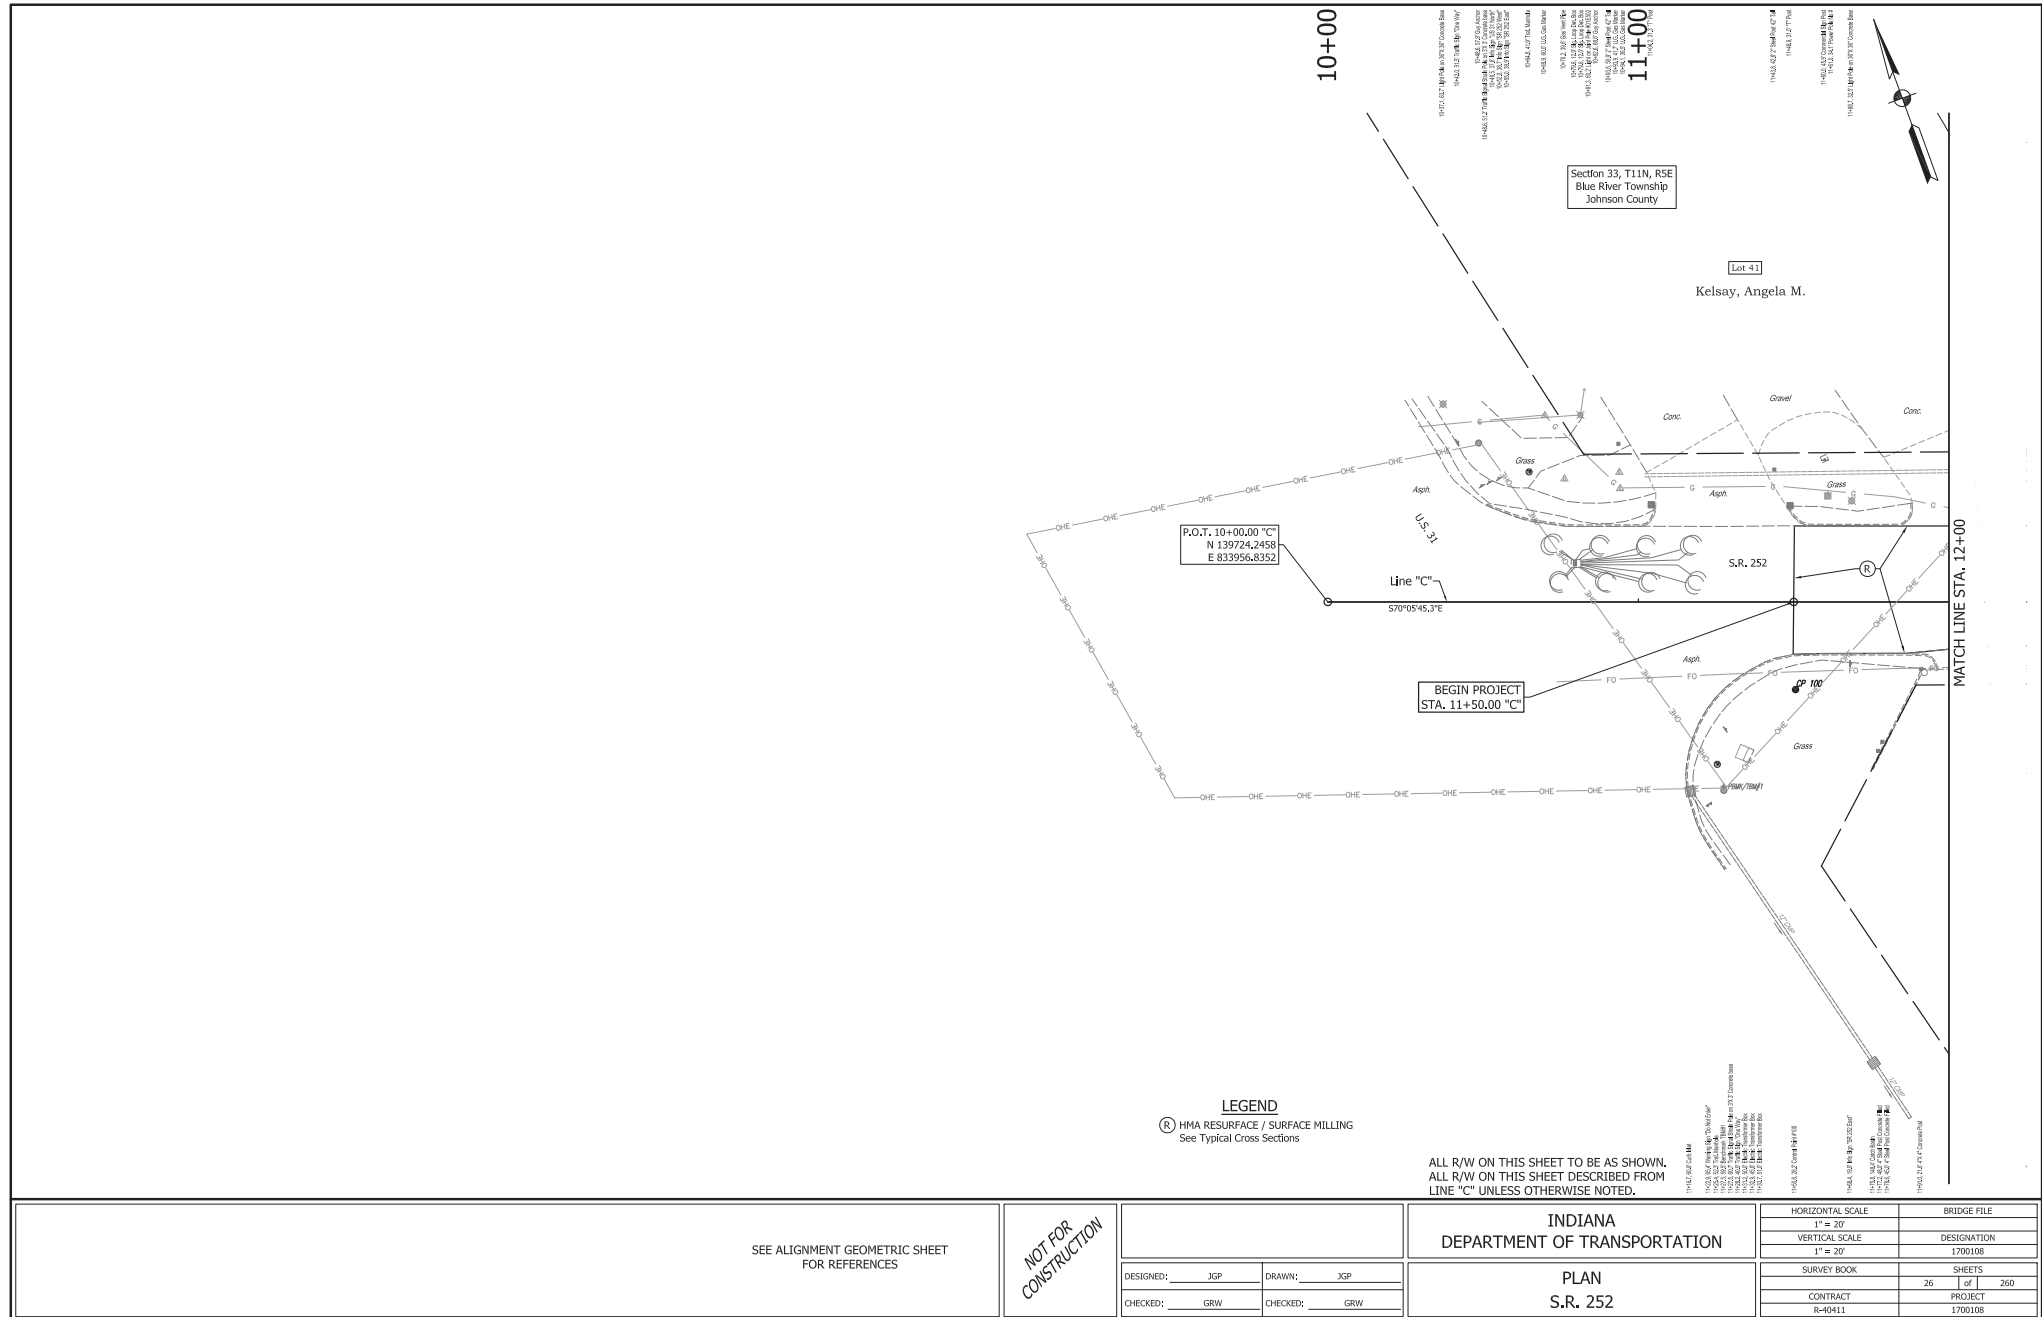

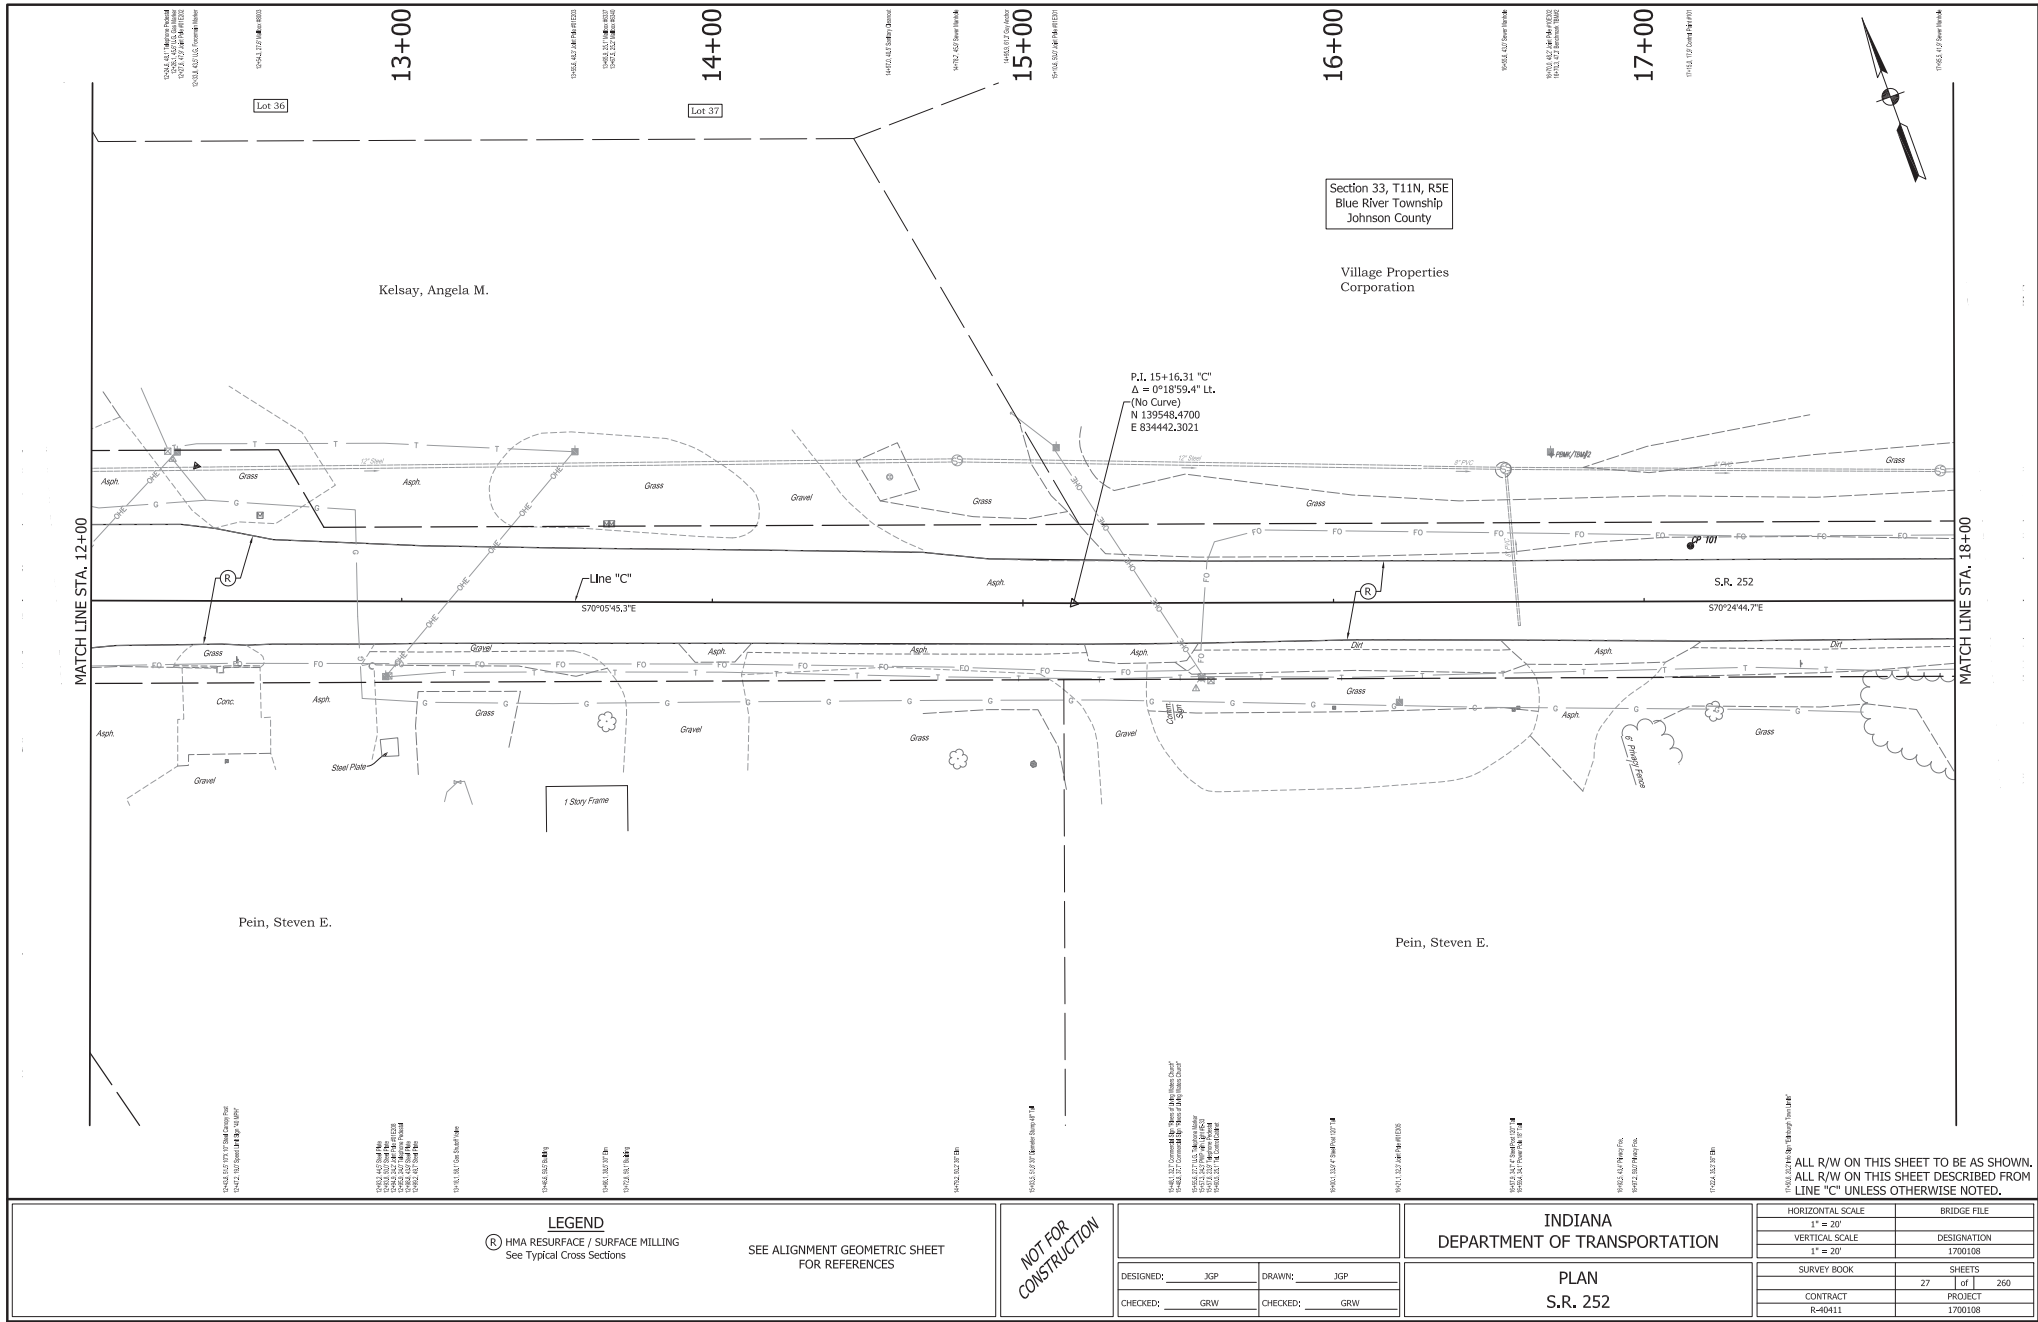

LEGEND
 (R) HMA RESURFACE / SURFACE MILLING
 See Typical Cross Sections

SEE ALIGNMENT GEOMETRIC SHEET
 FOR REFERENCES


NOT FOR
 CONSTRUCTION

DESIGNED:	JGP	DRAWN:	JGP
CHECKED:	GRW	CHECKED:	GRW

INDIANA DEPARTMENT OF TRANSPORTATION	
PLAN S.R. 252	

HORIZONTAL SCALE 1" = 20'	BRIDGE FILE
VERTICAL SCALE 1" = 20'	DESIGNATION 1700108
SURVEY BOOK	SHEETS 27 of 260
CONTRACT R-40411	PROJECT 1700108

ALL R/W ON THIS SHEET TO BE AS SHOWN.
 ALL R/W ON THIS SHEET DESCRIBED FROM
 LINE "C" UNLESS OTHERWISE NOTED.

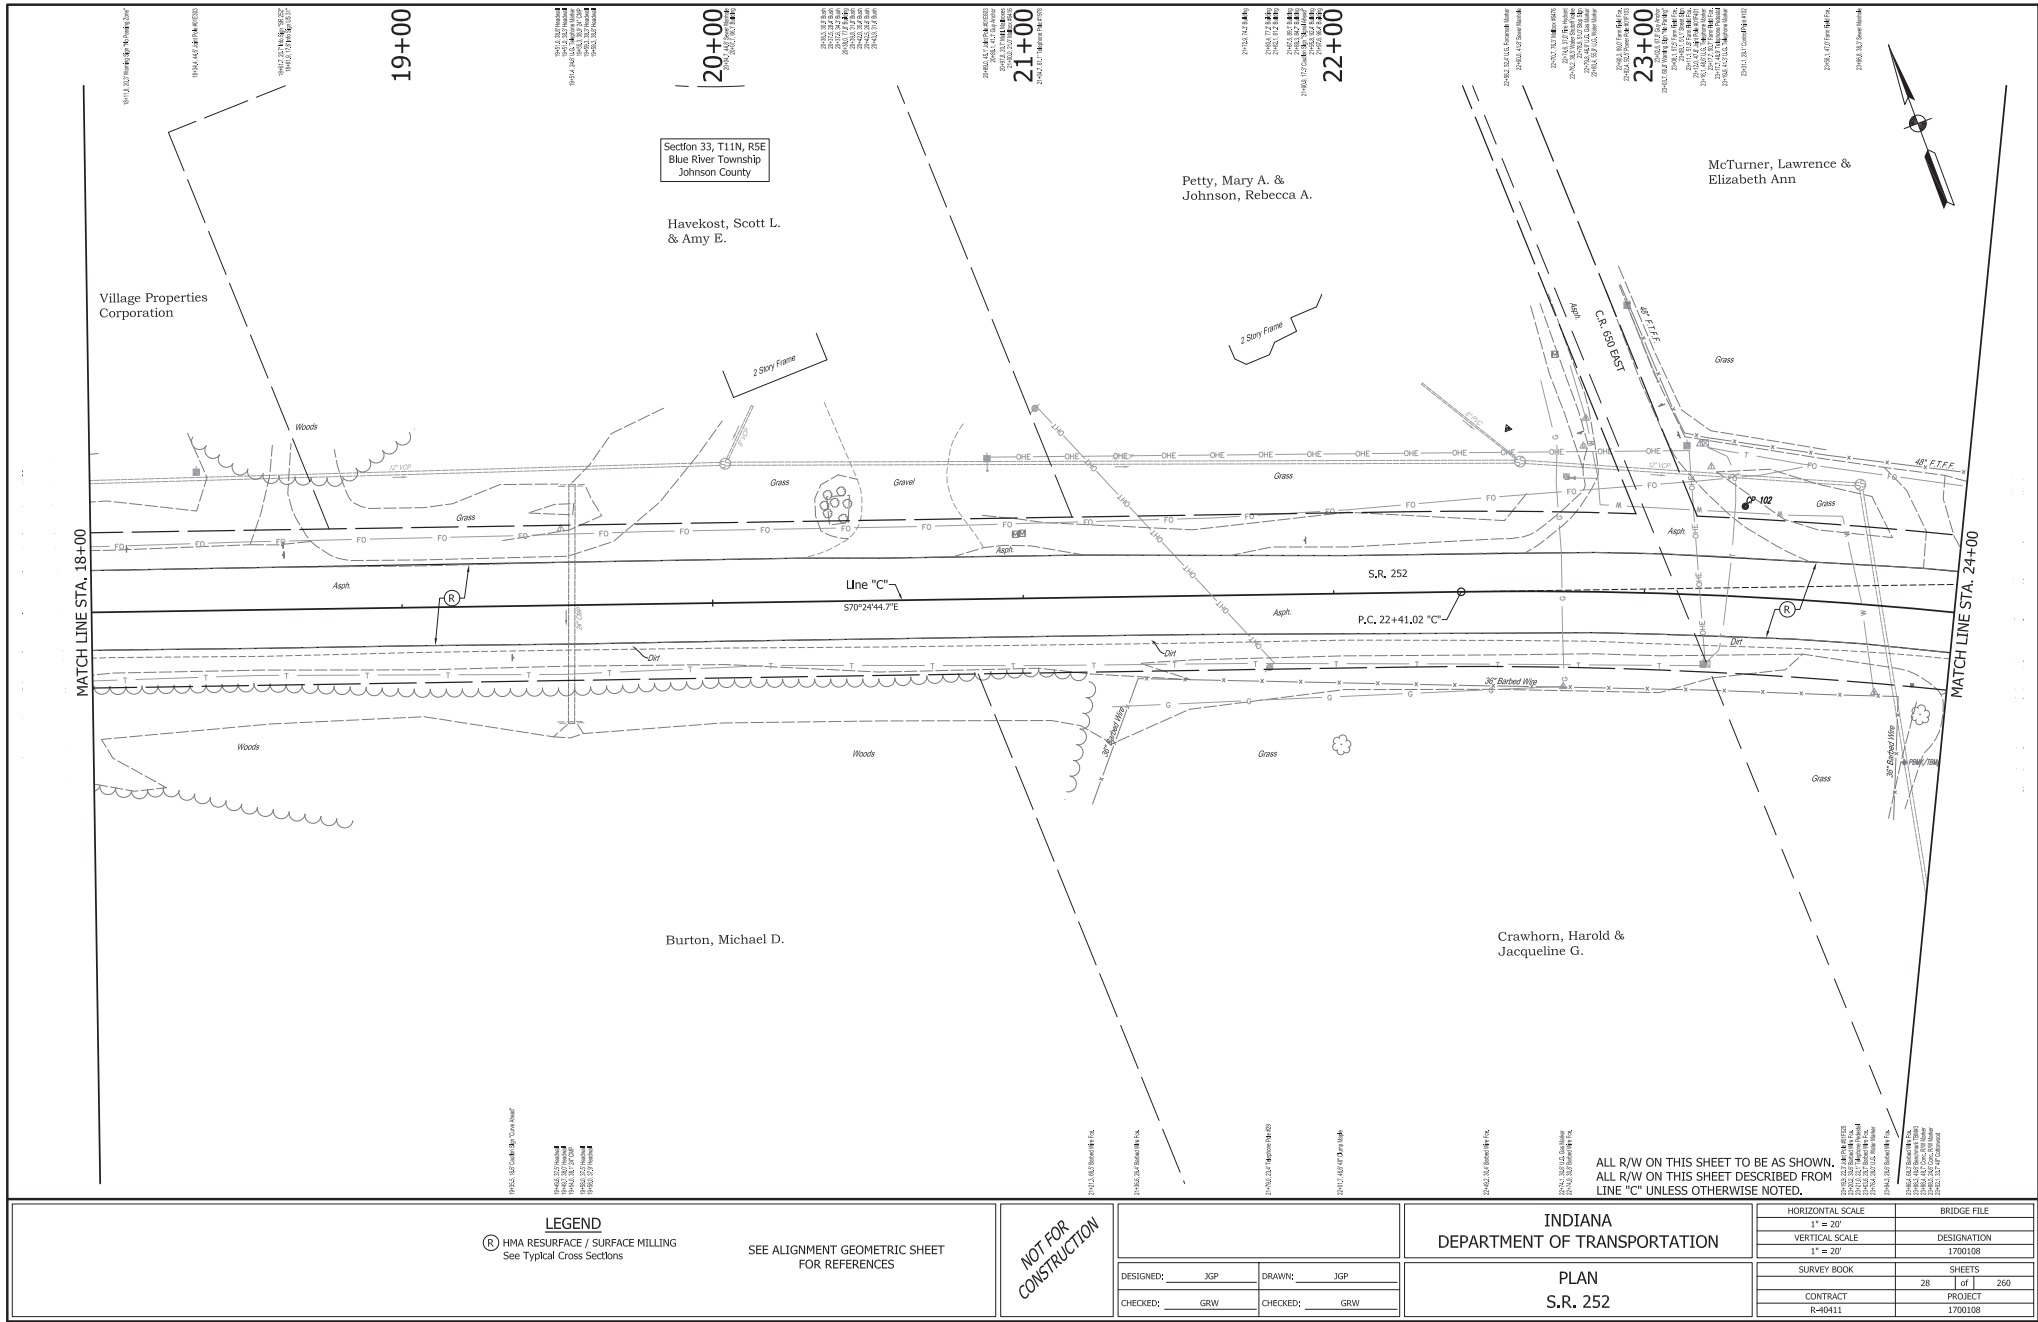

LEGEND
(R) HMA RESURFACE / SURFACE MILLING
See Typical Cross Sections


SEE ALIGNMENT GEOMETRIC SHEET
FOR REFERENCES


NOT FOR
CONSTRUCTION


DESIGNED:	JGP	DRAWN:	JGP
CHECKED:	GRW	CHECKED:	GRW

INDIANA DEPARTMENT OF TRANSPORTATION
PLAN S.R. 252


HORIZONTAL SCALE 1" = 20'	BRIDGE FILE
VERTICAL SCALE 1" = 20'	DESIGNATION 1700108
SURVEY BOOK	SHEETS 28 of 260
CONTRACT R-40411	PROJECT 1700108

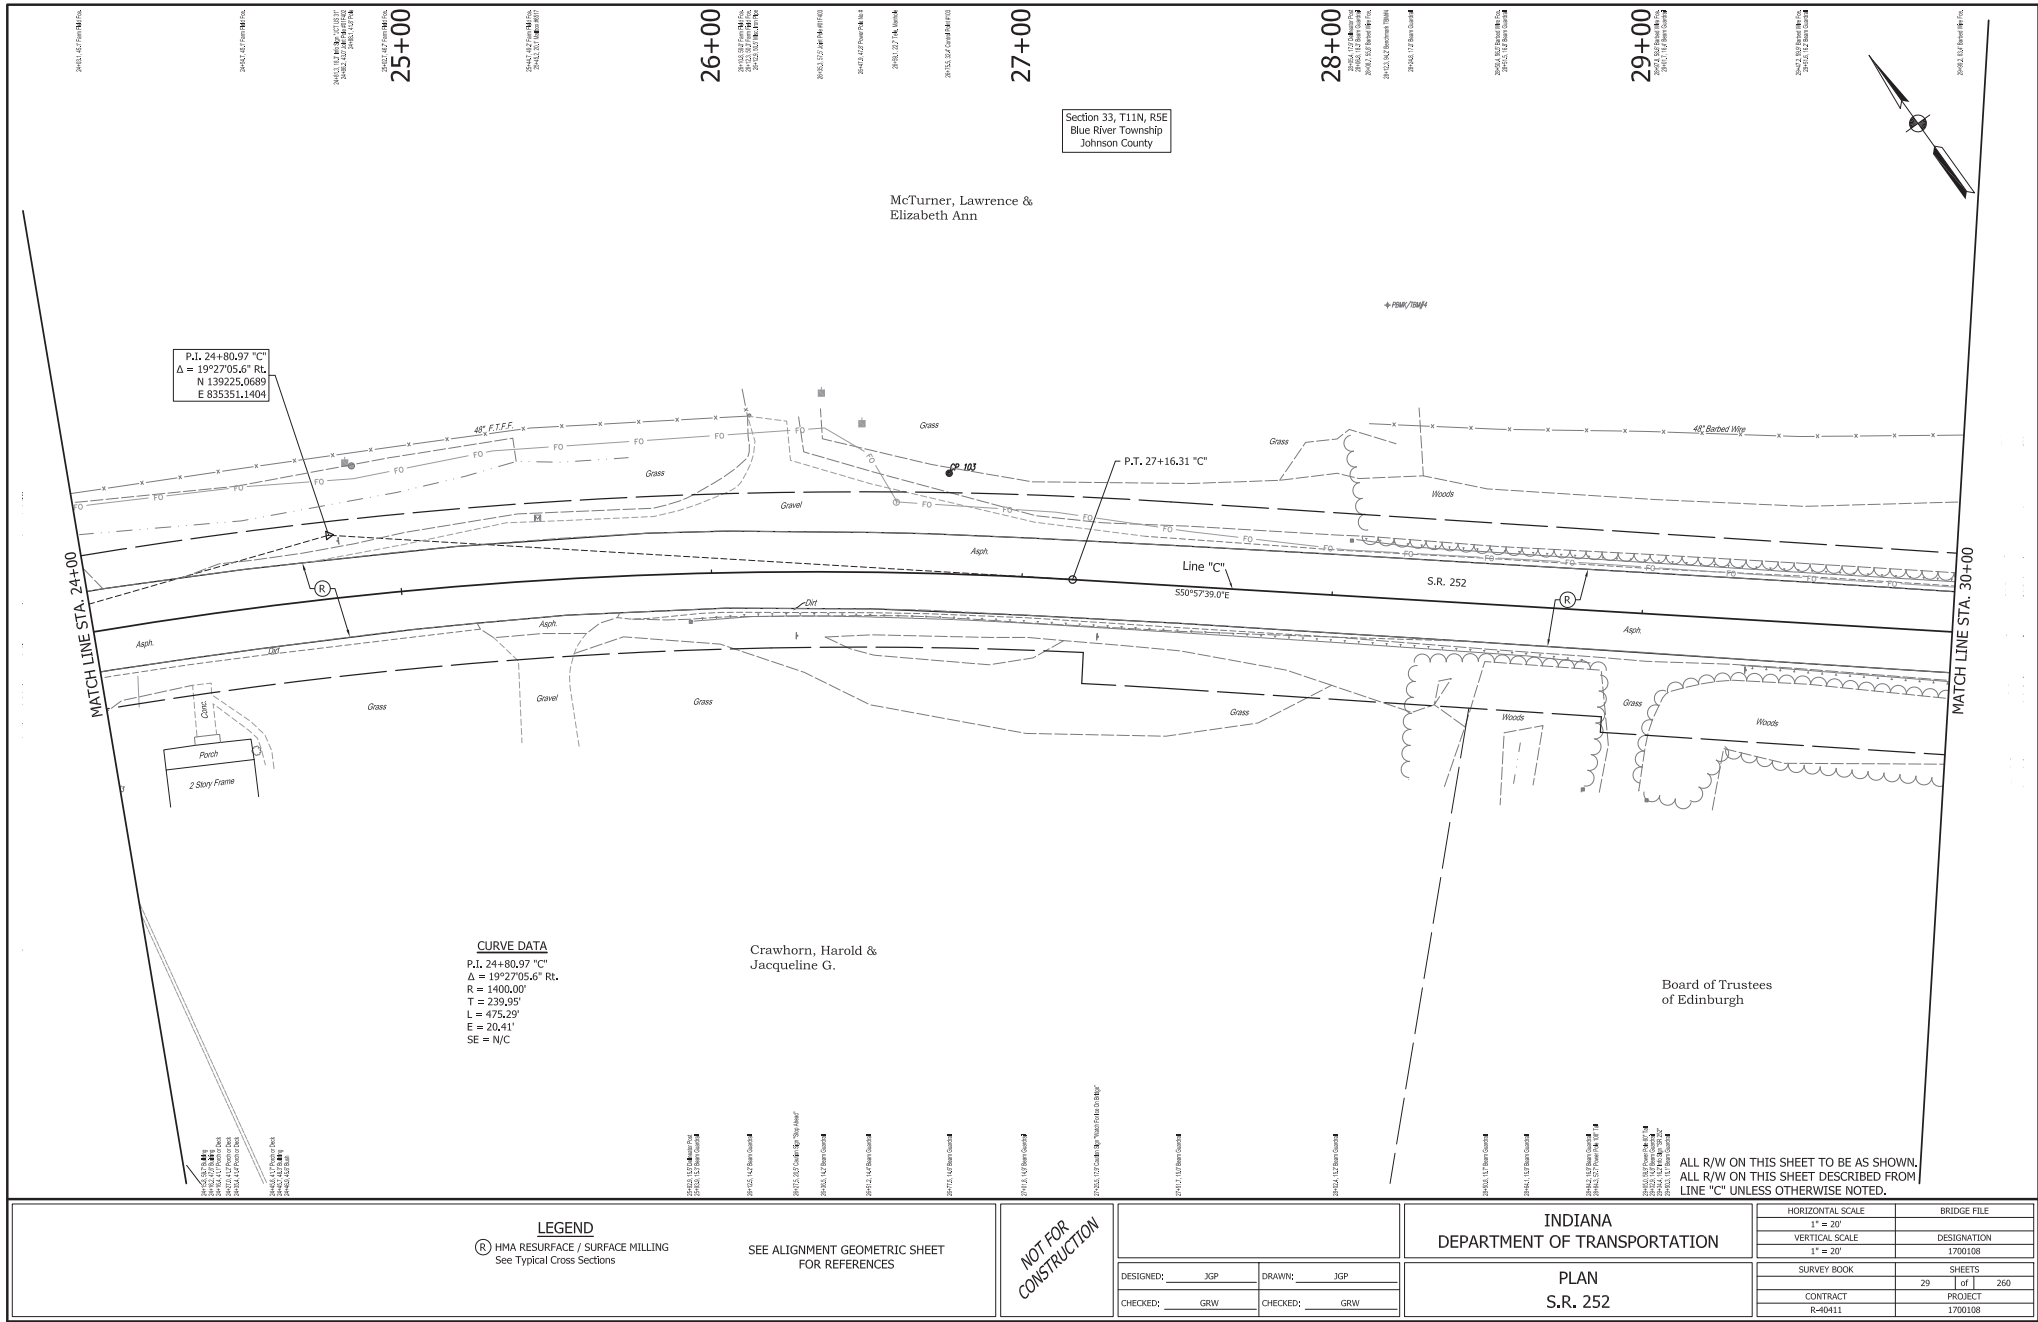

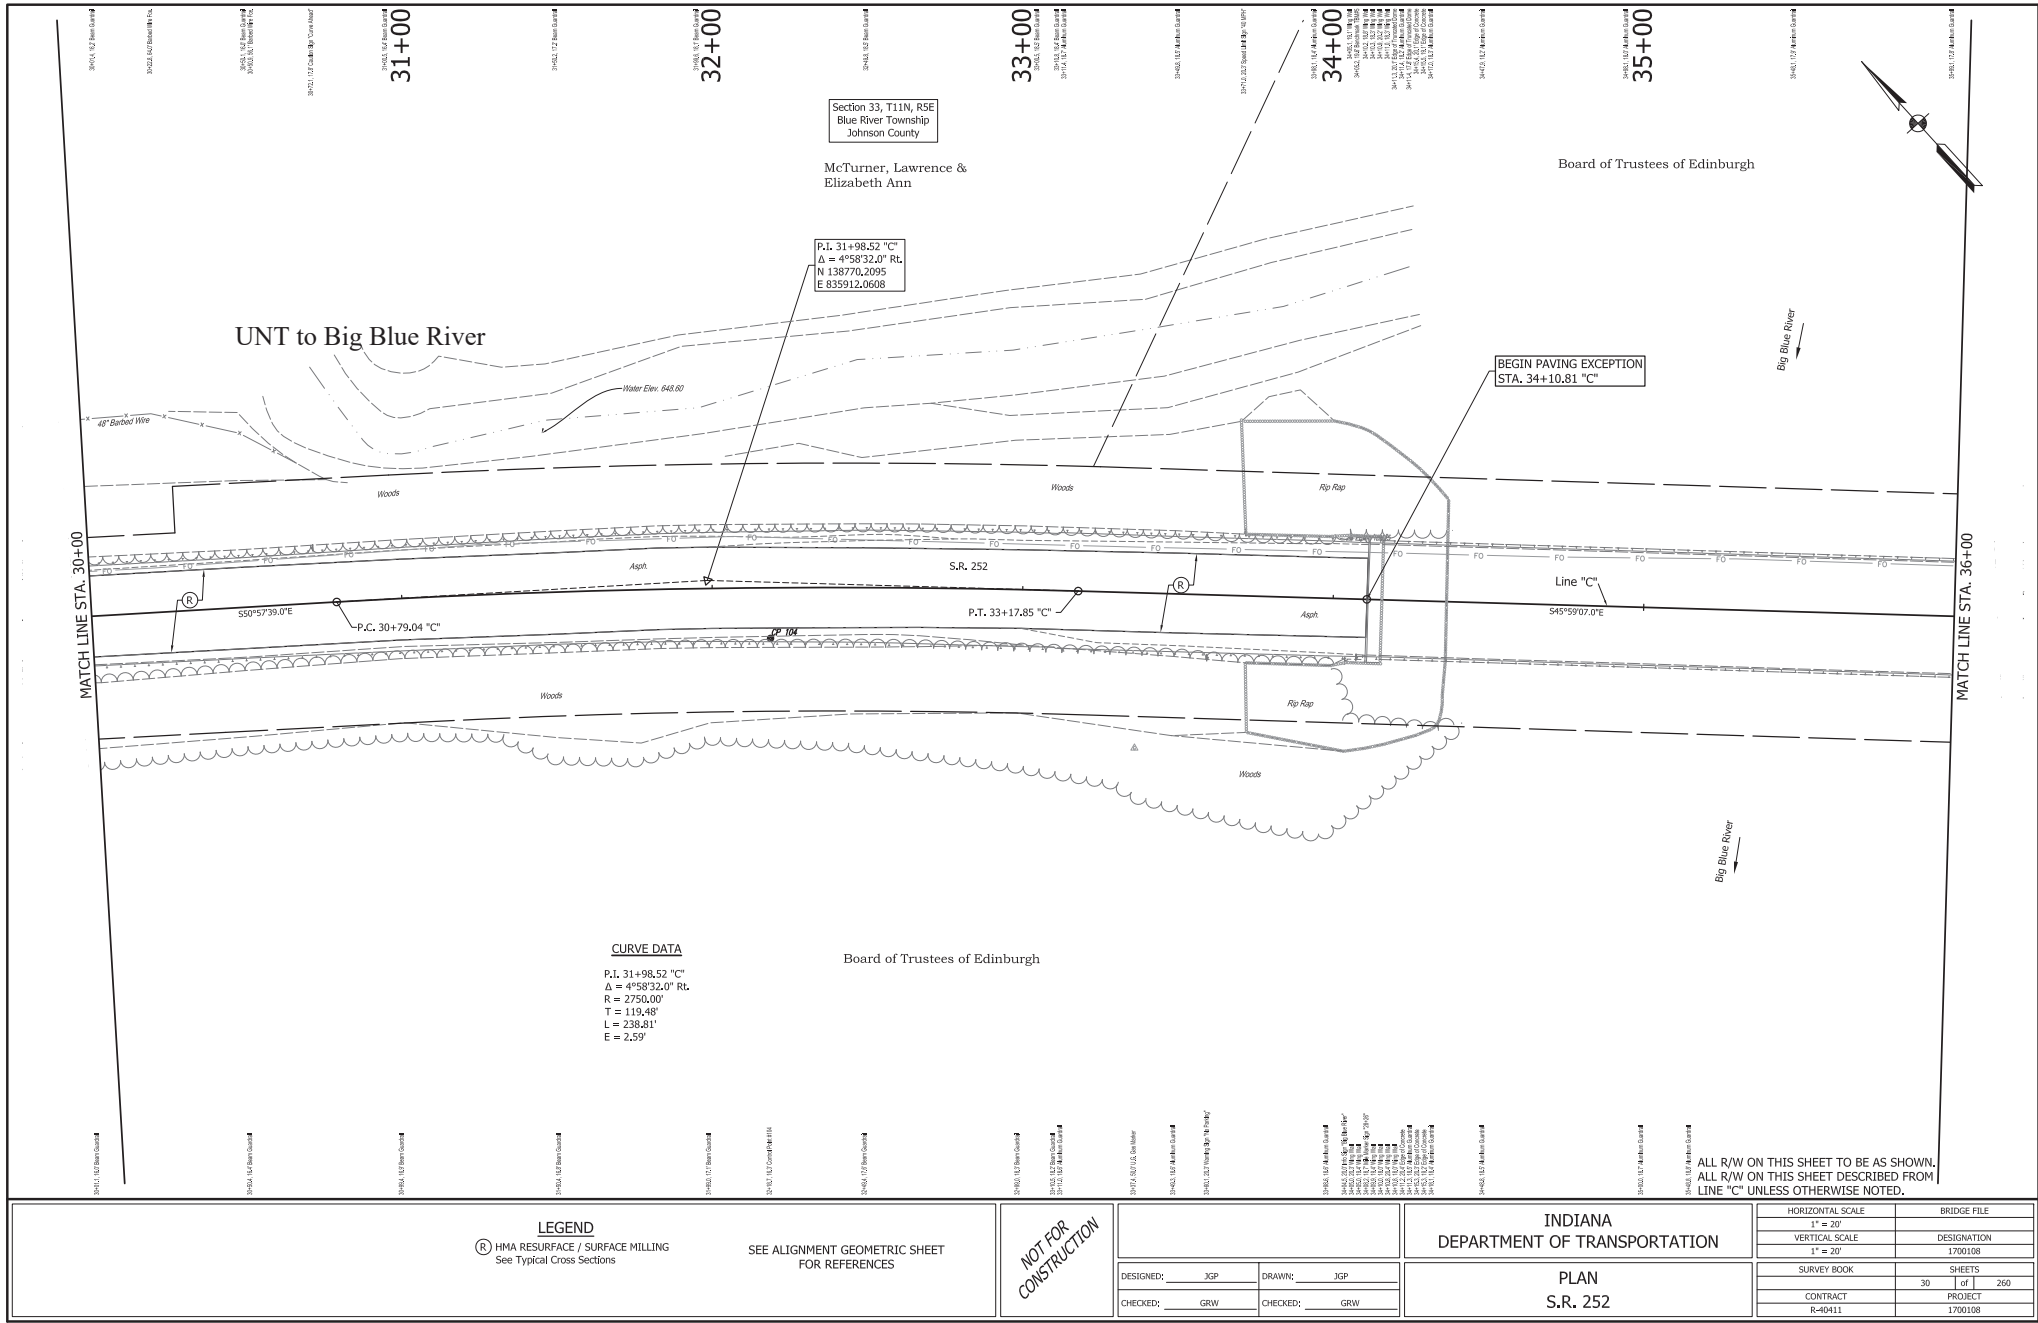

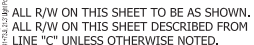

HORIZONTAL SCALE	BRIDGE FILE		
1" = 20'			
VERTICAL SCALE	DESIGNATION		
1" = 20'	1700108		
SURVEY BOOK	SHEETS		
	31	of	260
CONTRACT	PROJECT		
P-4041.1	1700108		

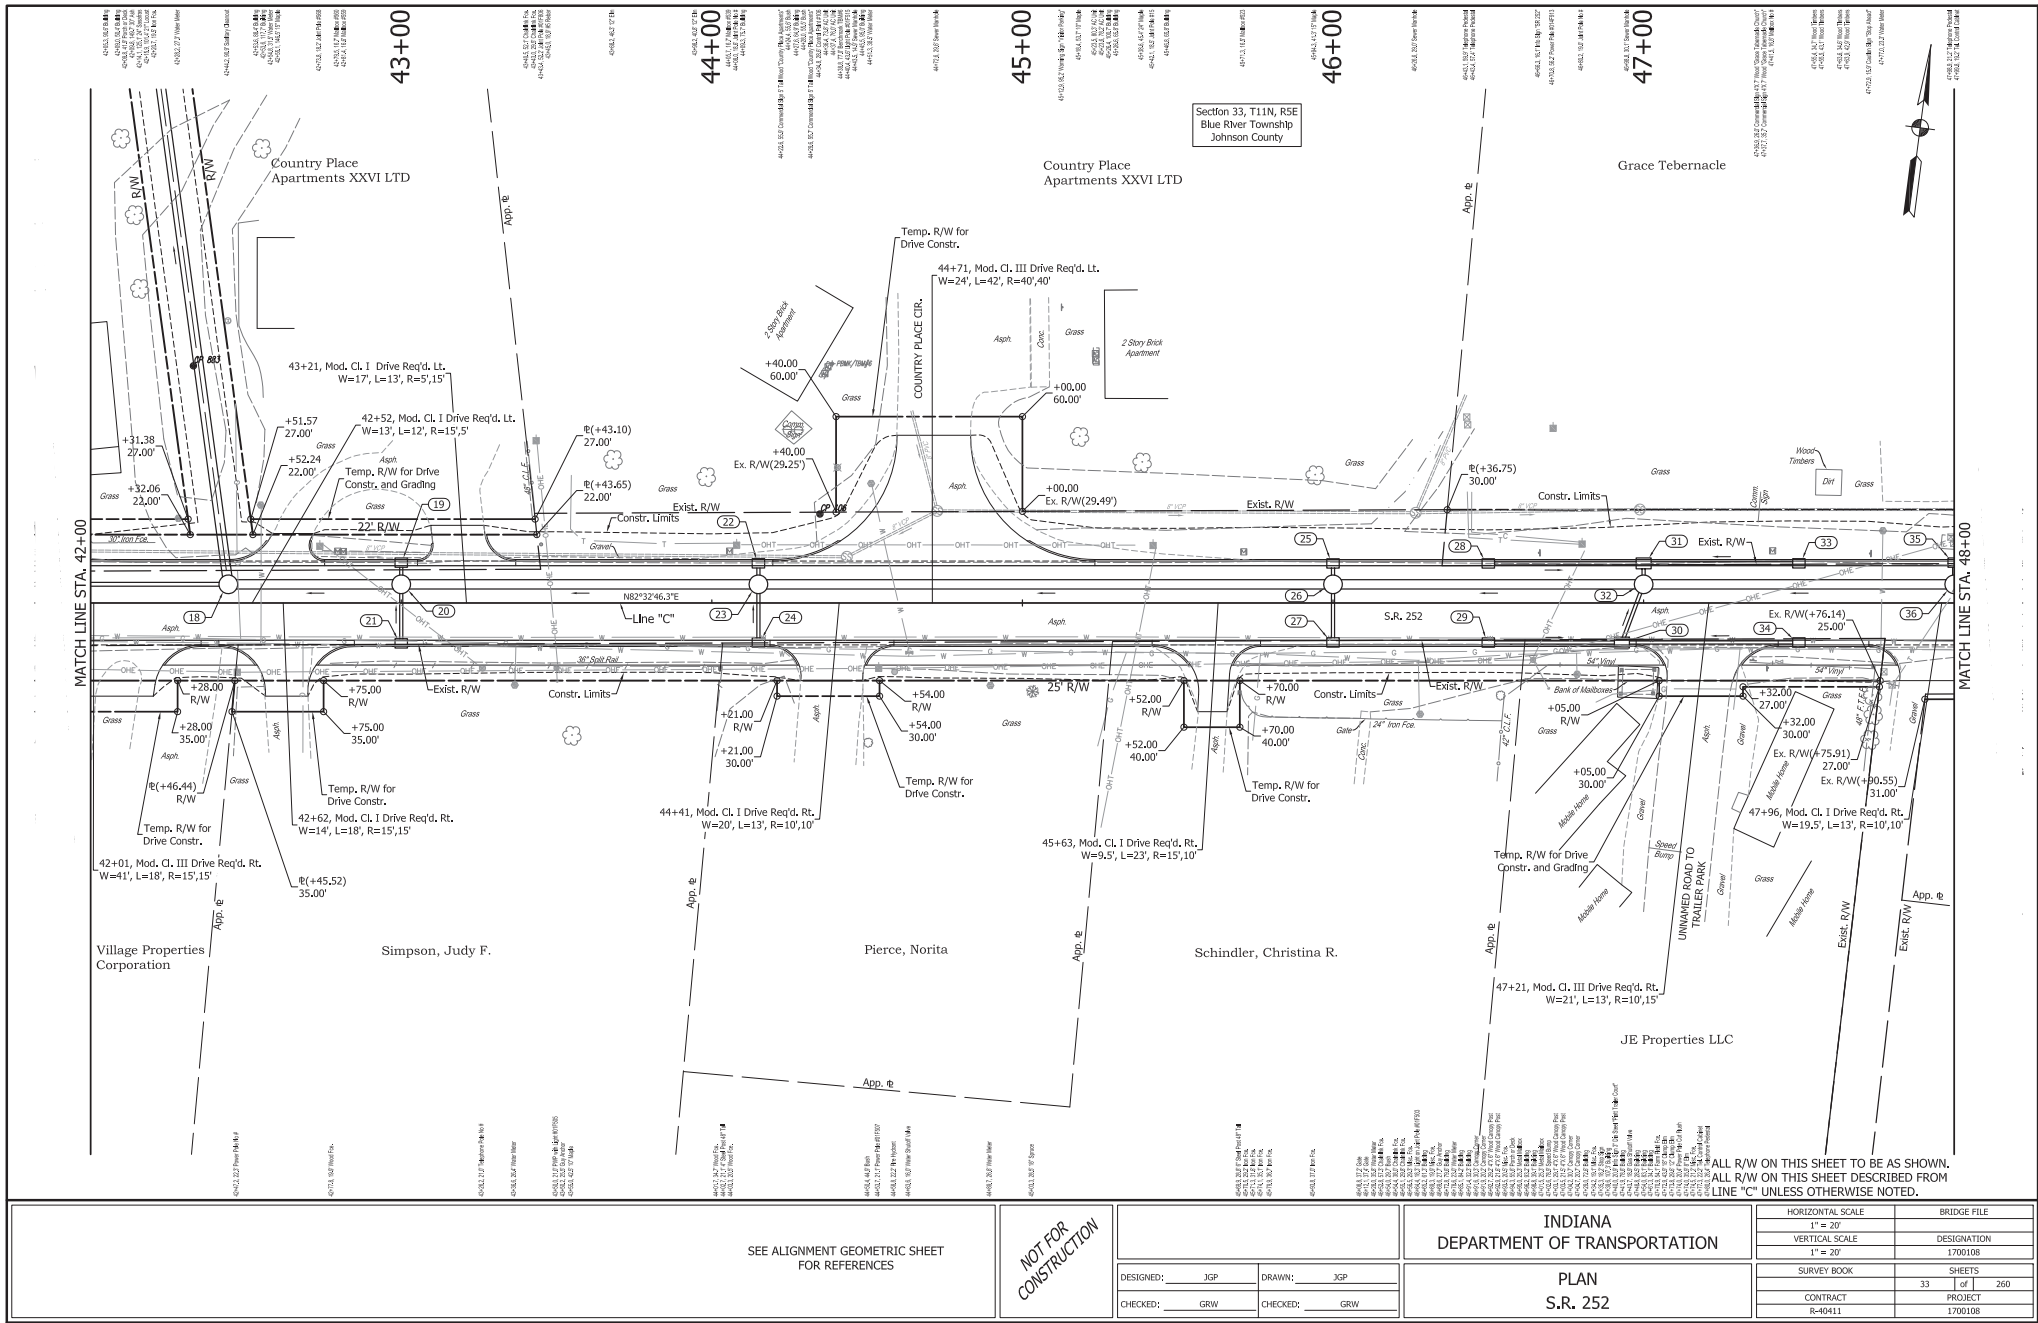

SEE ALIGNMENT GEOMETRIC SHEET
FOR REFERENCES


NOT FOR
CONSTRUCTION

DESIGNED: JGP	DRAWN: JGP
CHECKED: GRW	CHECKED: GRW

INDIANA DEPARTMENT OF TRANSPORTATION
PLAN S.R. 252

HORIZONTAL SCALE 1" = 20'	BRIDGE FILE
VERTICAL SCALE 1" = 20'	DESIGNATION 1700108
SURVEY BOOK	SHEETS 33 of 260
CONTRACT R-40411	PROJECT 1700108


ALL R/W ON THIS SHEET TO BE AS SHOWN.
ALL R/W ON THIS SHEET DESCRIBED FROM
LINE "C" UNLESS OTHERWISE NOTED.

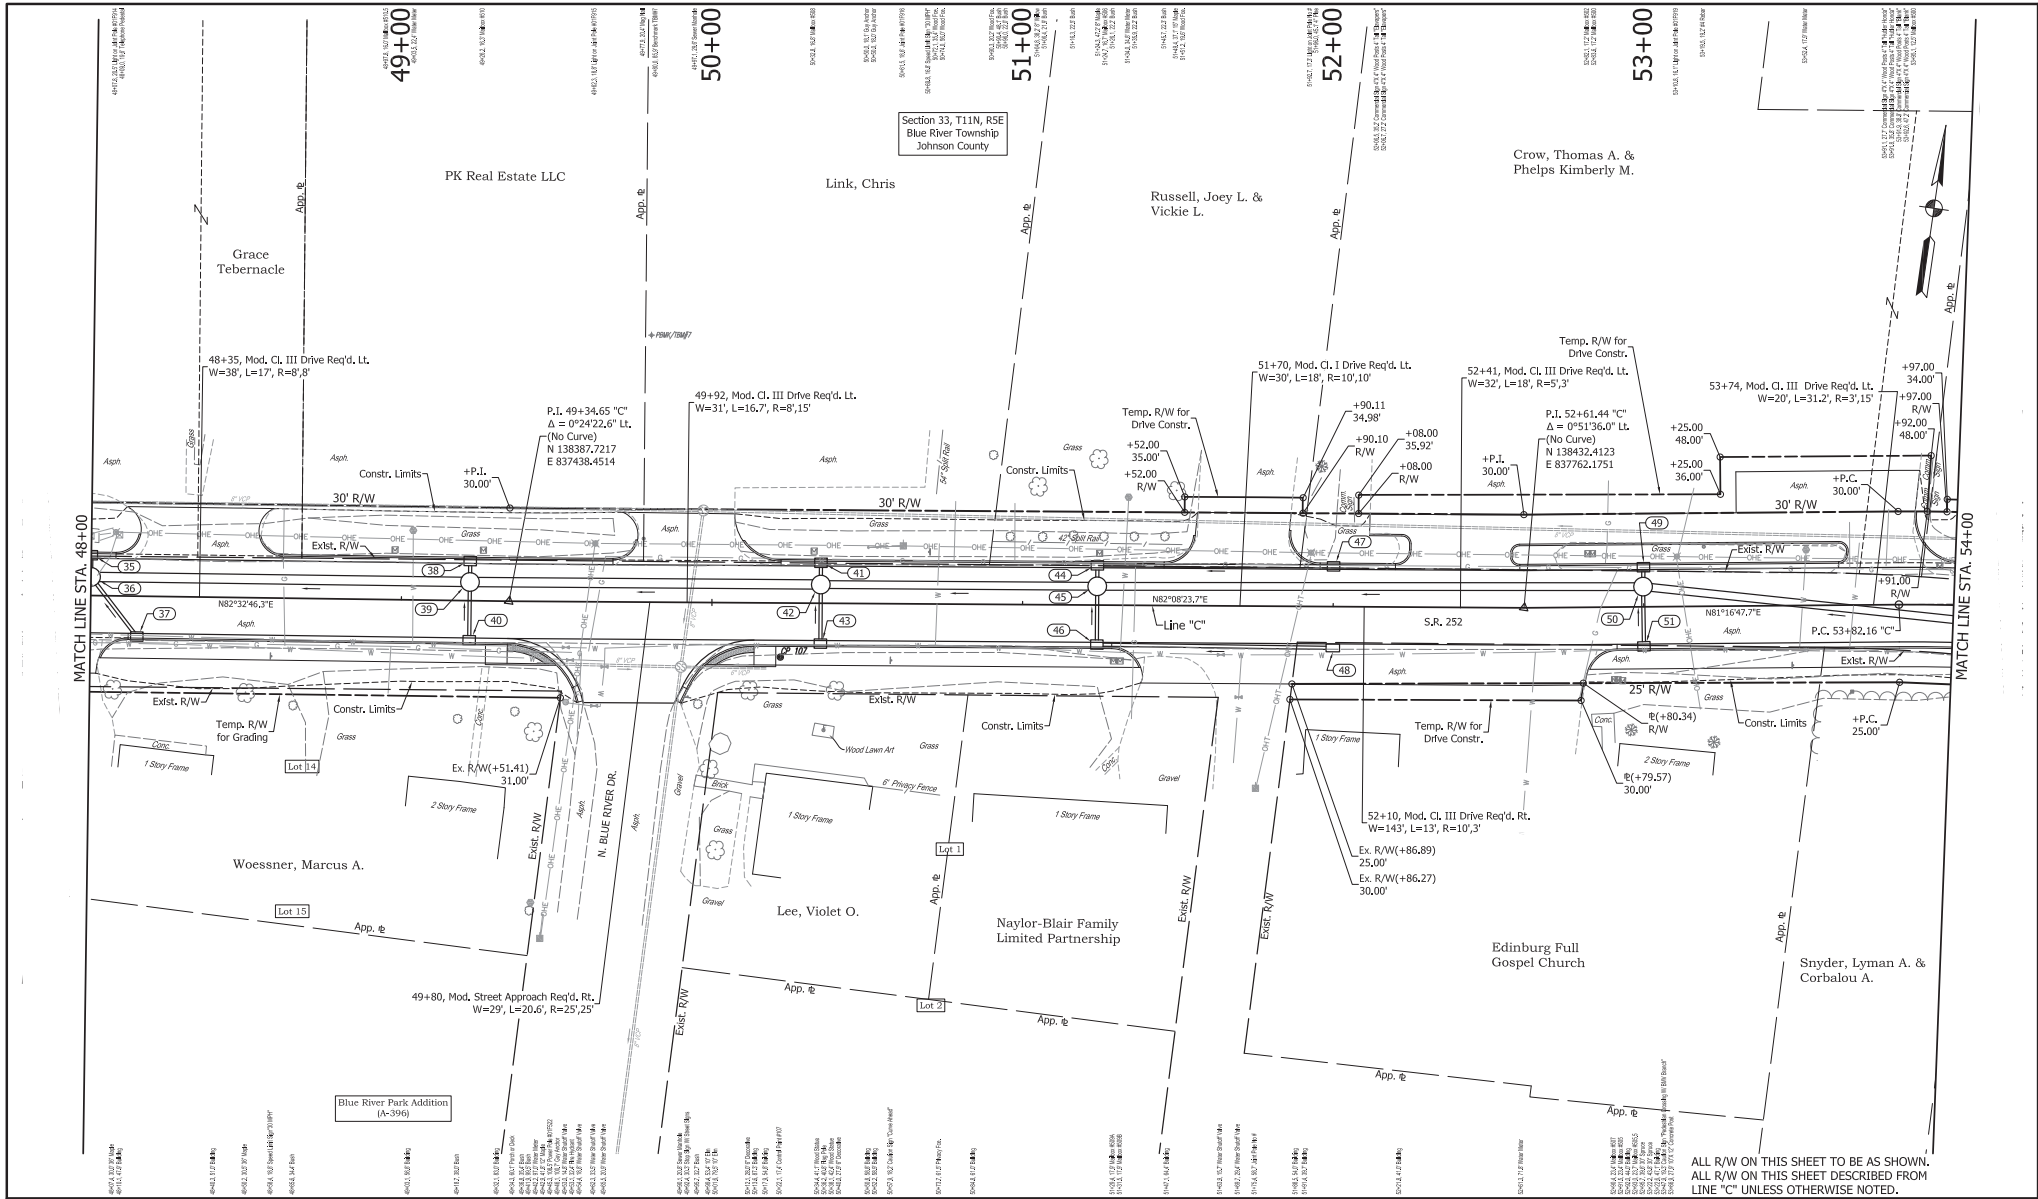


SEE ALIGNMENT GEOMETRIC SHEET FOR REFERENCES		NOT FOR CONSTRUCTION		INDIANA DEPARTMENT OF TRANSPORTATION		HORIZONTAL SCALE 1" = 20'		BRIDGE FILE	
DESIGNED: JGP		DRAWN: JGP		PLAN S.R. 252		VERTICAL SCALE 1" = 20'		DESIGNATION 1700108	
CHECKED: GRW		CHECKED: GRW				SURVEY BOOK		SHEETS	
						CONTRACT R-40411		PROJECT 1700108	


ALL R/W ON THIS SHEET TO BE AS SHOWN.
ALL R/W ON THIS SHEET DESCRIBED FROM
LINE "C" UNLESS OTHERWISE NOTED.



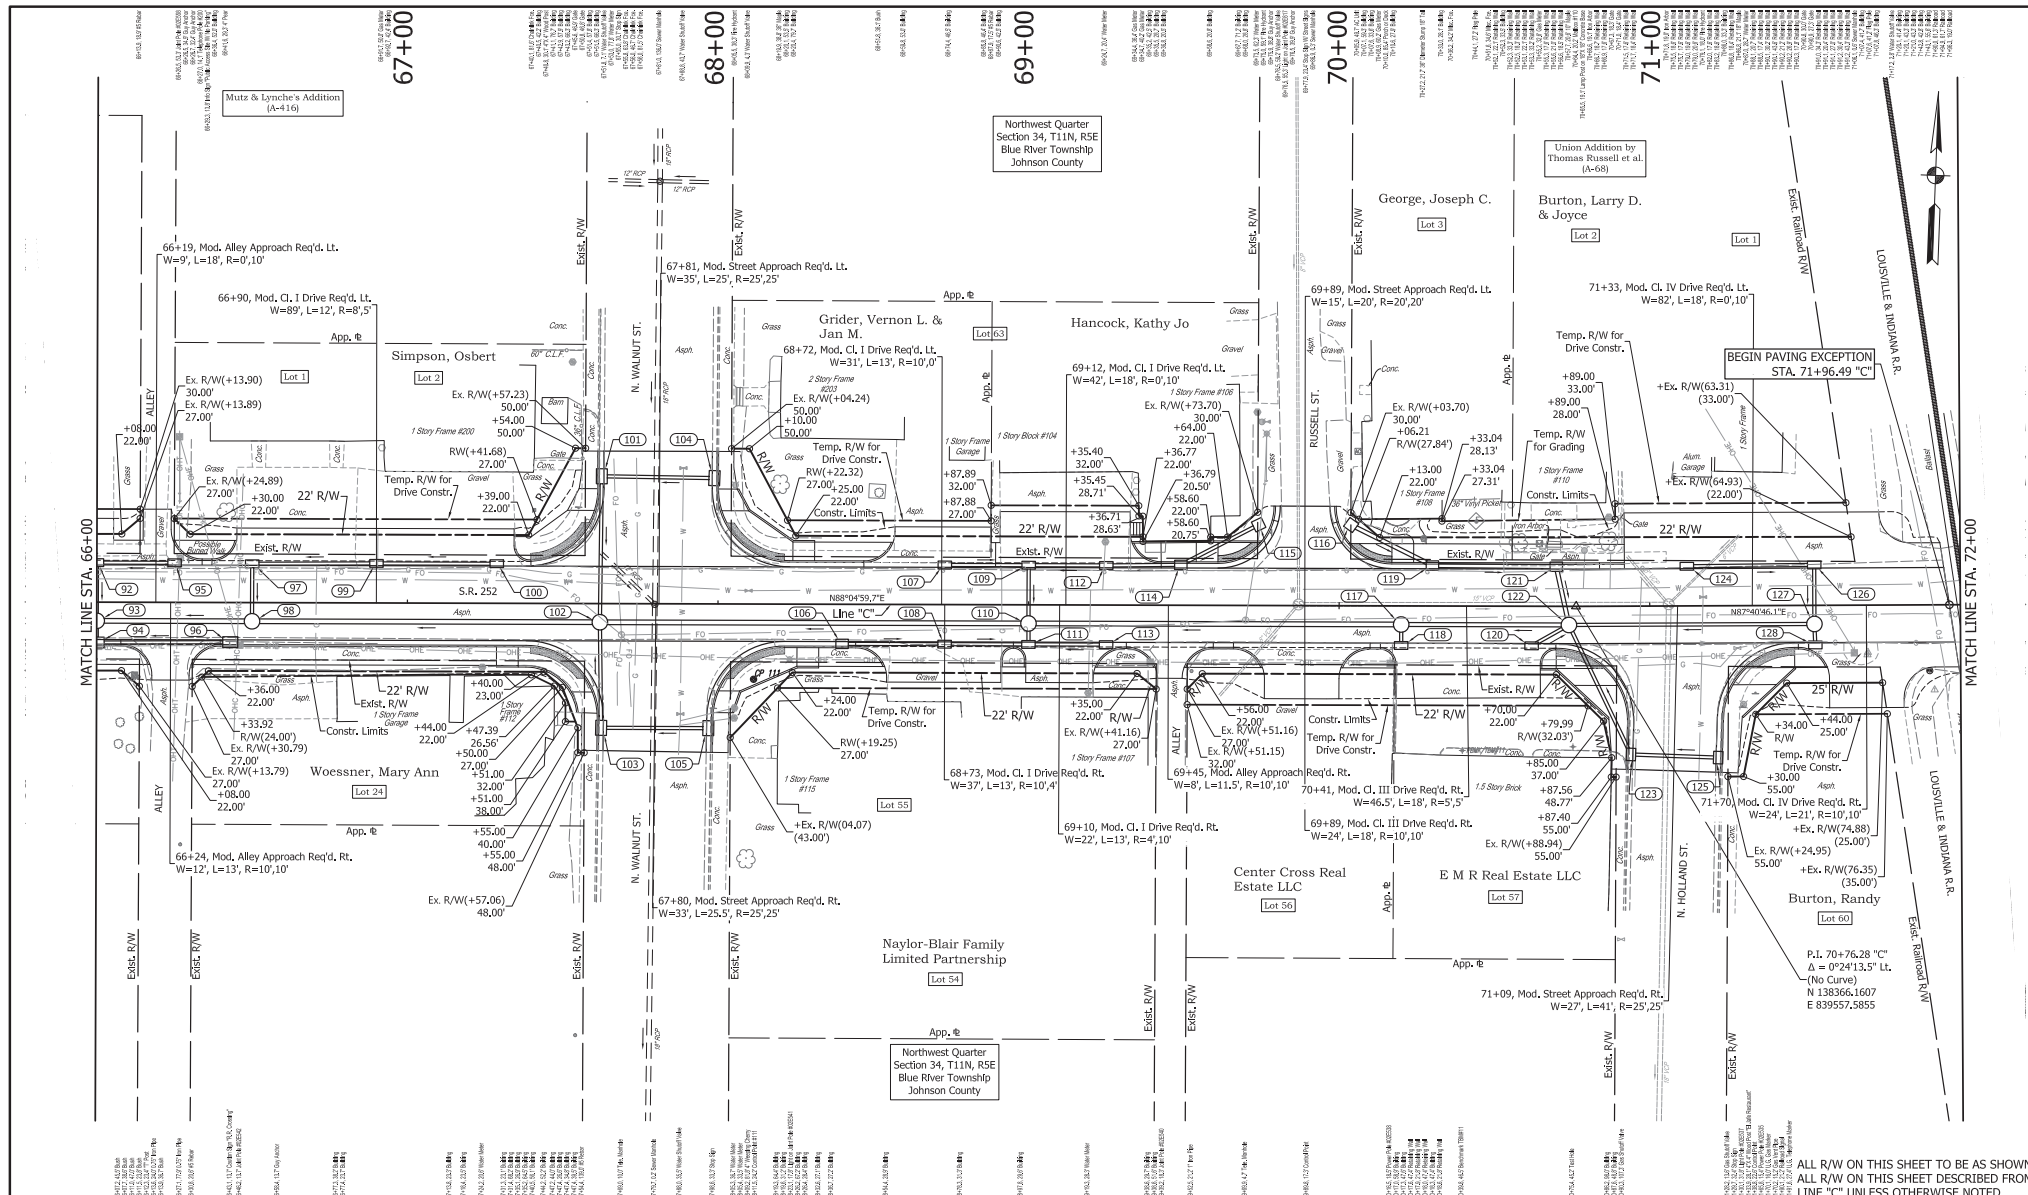

SEE ALIGNMENT GEOMETRIC SHEET FOR REFERENCES										NOT FOR CONSTRUCTION			INDIANA DEPARTMENT OF TRANSPORTATION		HORIZONTAL SCALE		BRIDGE FILE	
DESIGNED: JGP		DRAWN: JGP		PLAN S.R. 252		VERTICAL SCALE		DESIGNATION										
CHECKED: GRW		CHECKED: GRW				1" = 20'		1700108										
				SURVEY BOOK		SHEETS												
						41 of 260		PROJECT										
						CONTRACT		1700108										
						R-40411												

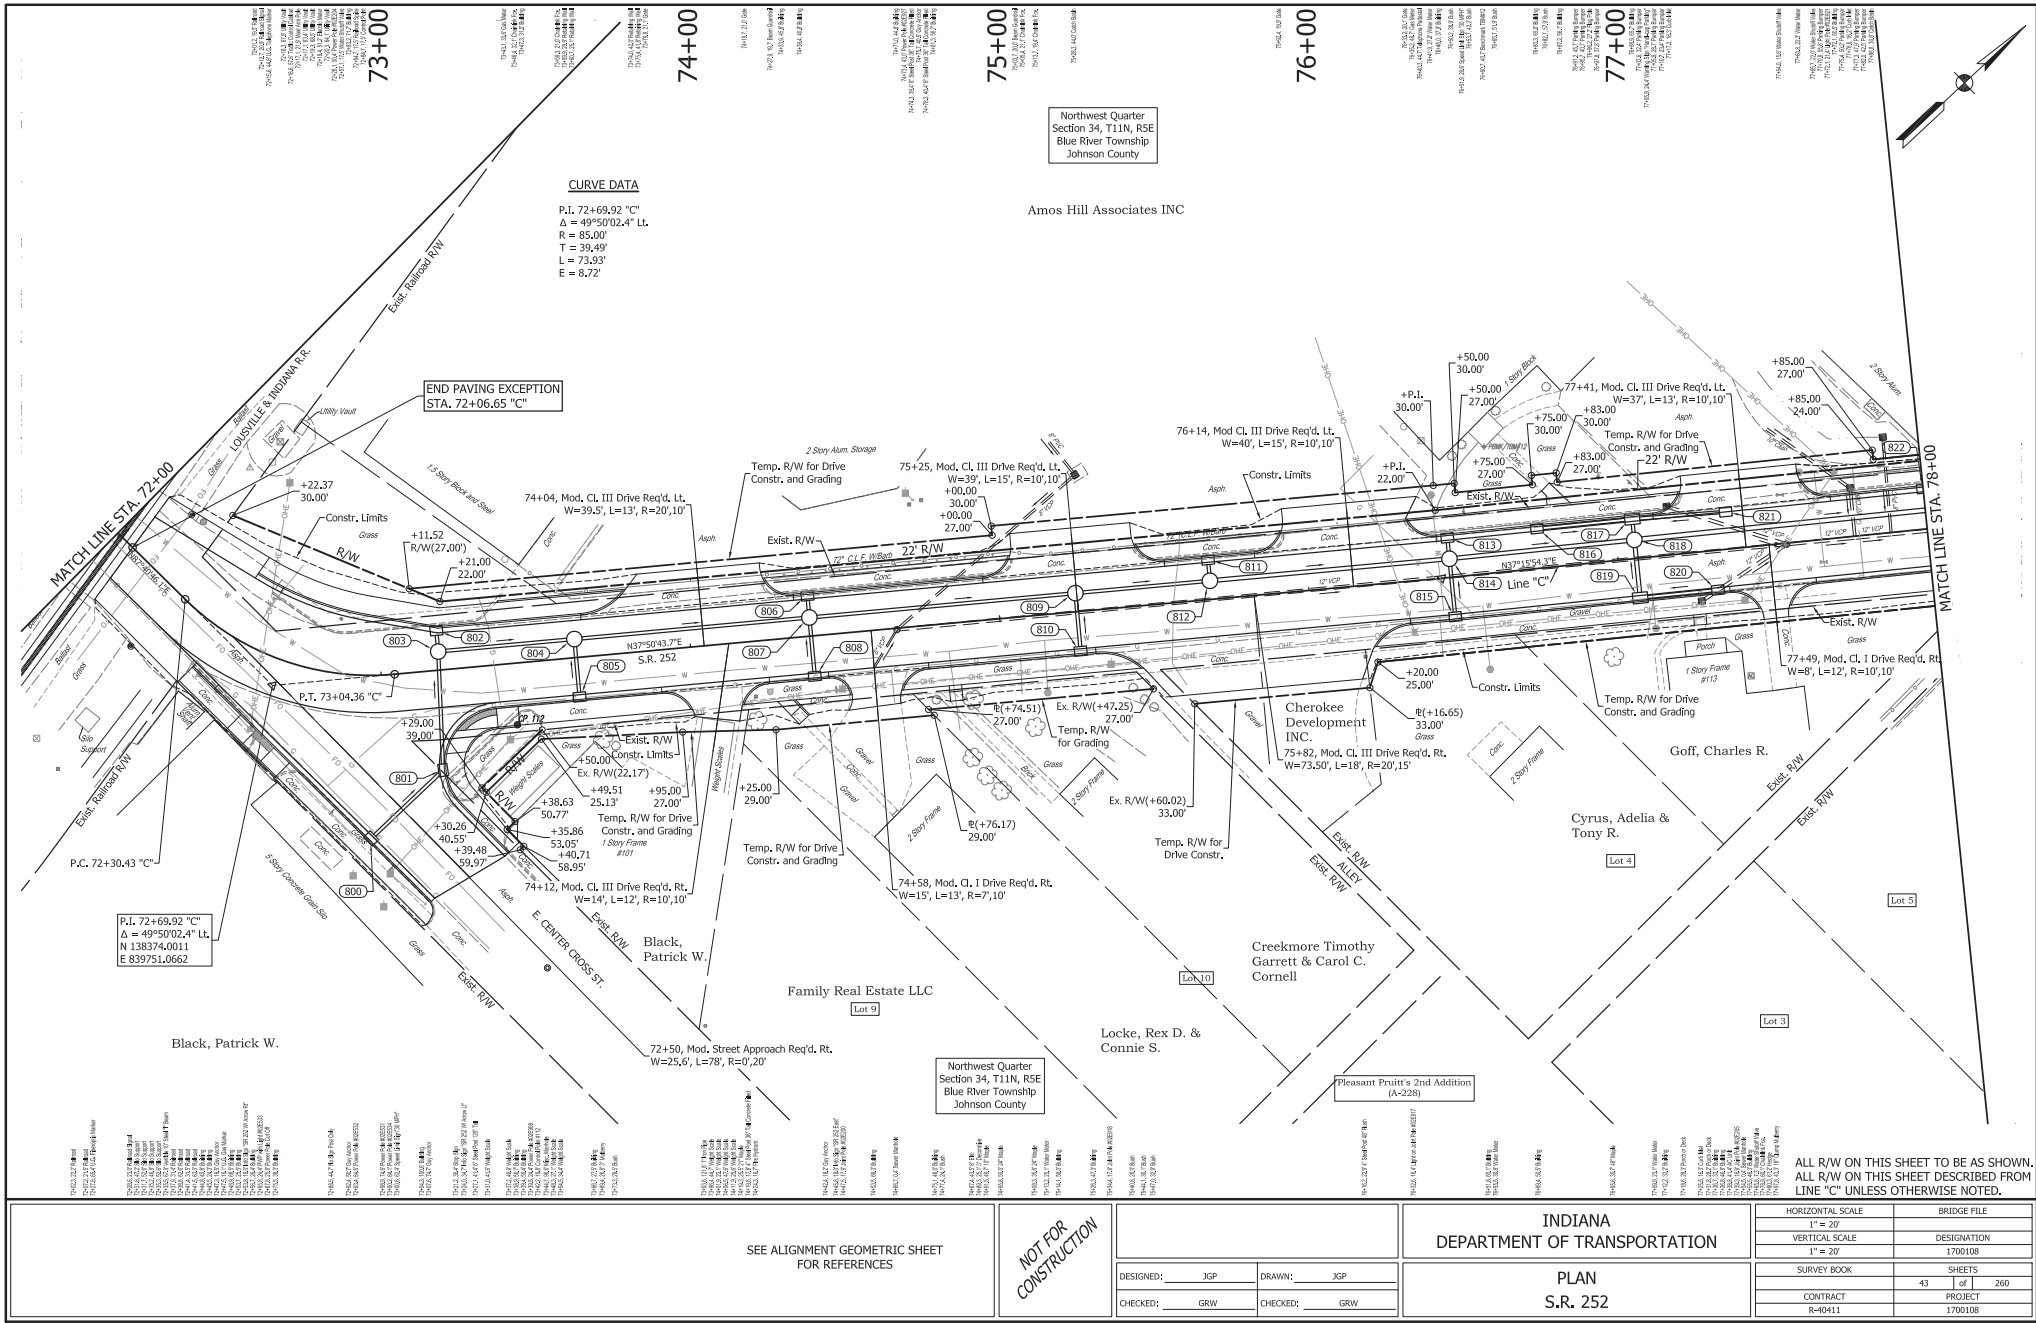

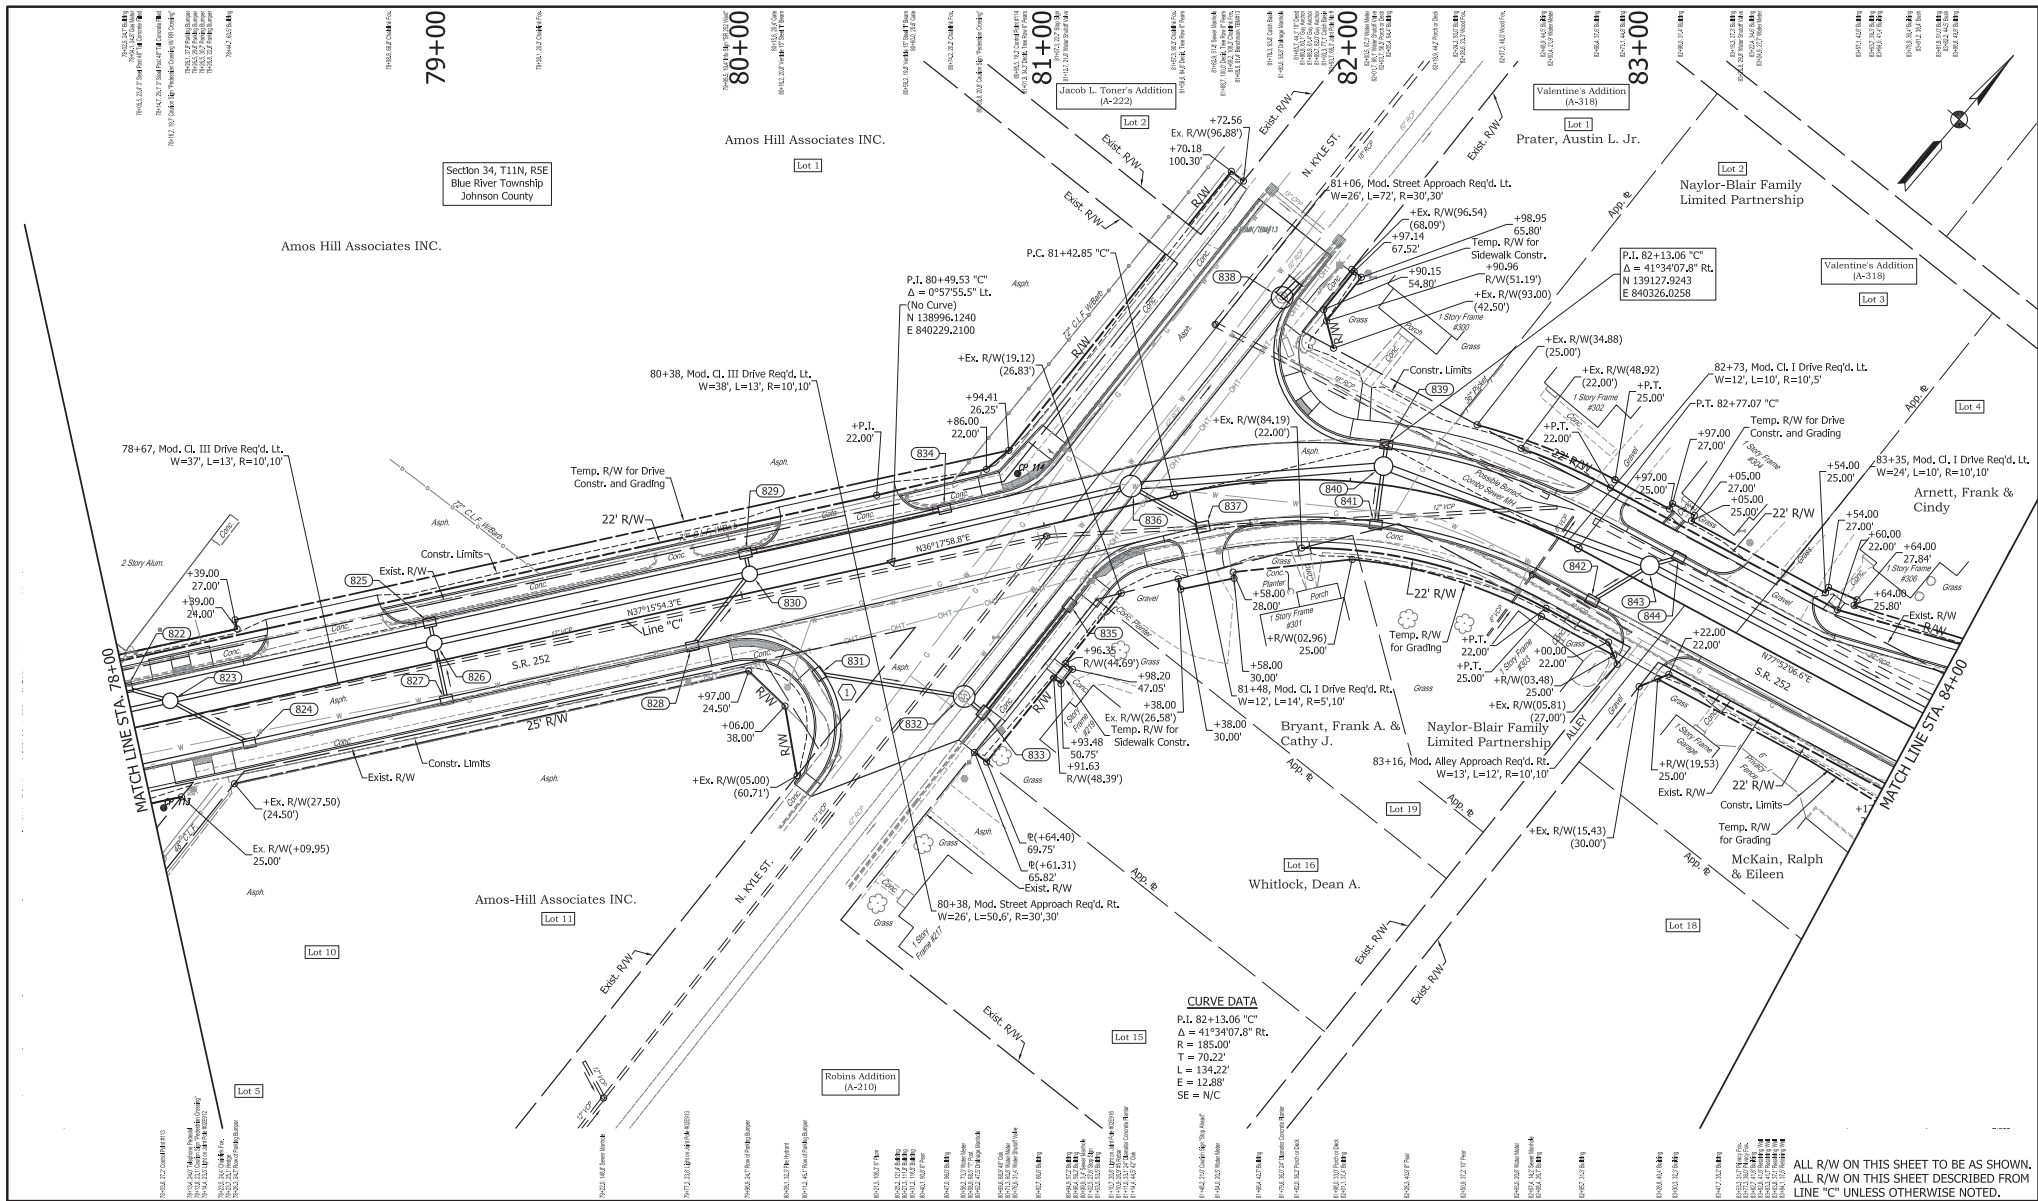

① Town Board Of Trustees Of The Town of Edinburgh

SEE ALIGNMENT GEOMETRIC SHEET FOR REFERENCES

NOT FOR CONSTRUCTION

INDIANA DEPARTMENT OF TRANSPORTATION

PLAN S.R. 252

DESIGNED: JGP
CHECKED: GRW

DRAWN: JGP
CHECKED: GRW

HORIZONTAL SCALE
1" = 20'

VERTICAL SCALE
1" = 20'

SURVEY BOOK
R-40411

BRIDGE FILE
DESIGNATION
1700108

SHEETS
45 of 260


PROJECT
1700108


ALL R/W ON THIS SHEET TO BE AS SHOWN.


ALL R/W ON THIS SHEET DESCRIBED FROM LINE "C" UNLESS OTHERWISE NOTED.

B-104

Des. No. 1700108, Lincoln St. to 0.18 mile west of I-65, B-107 to B-114

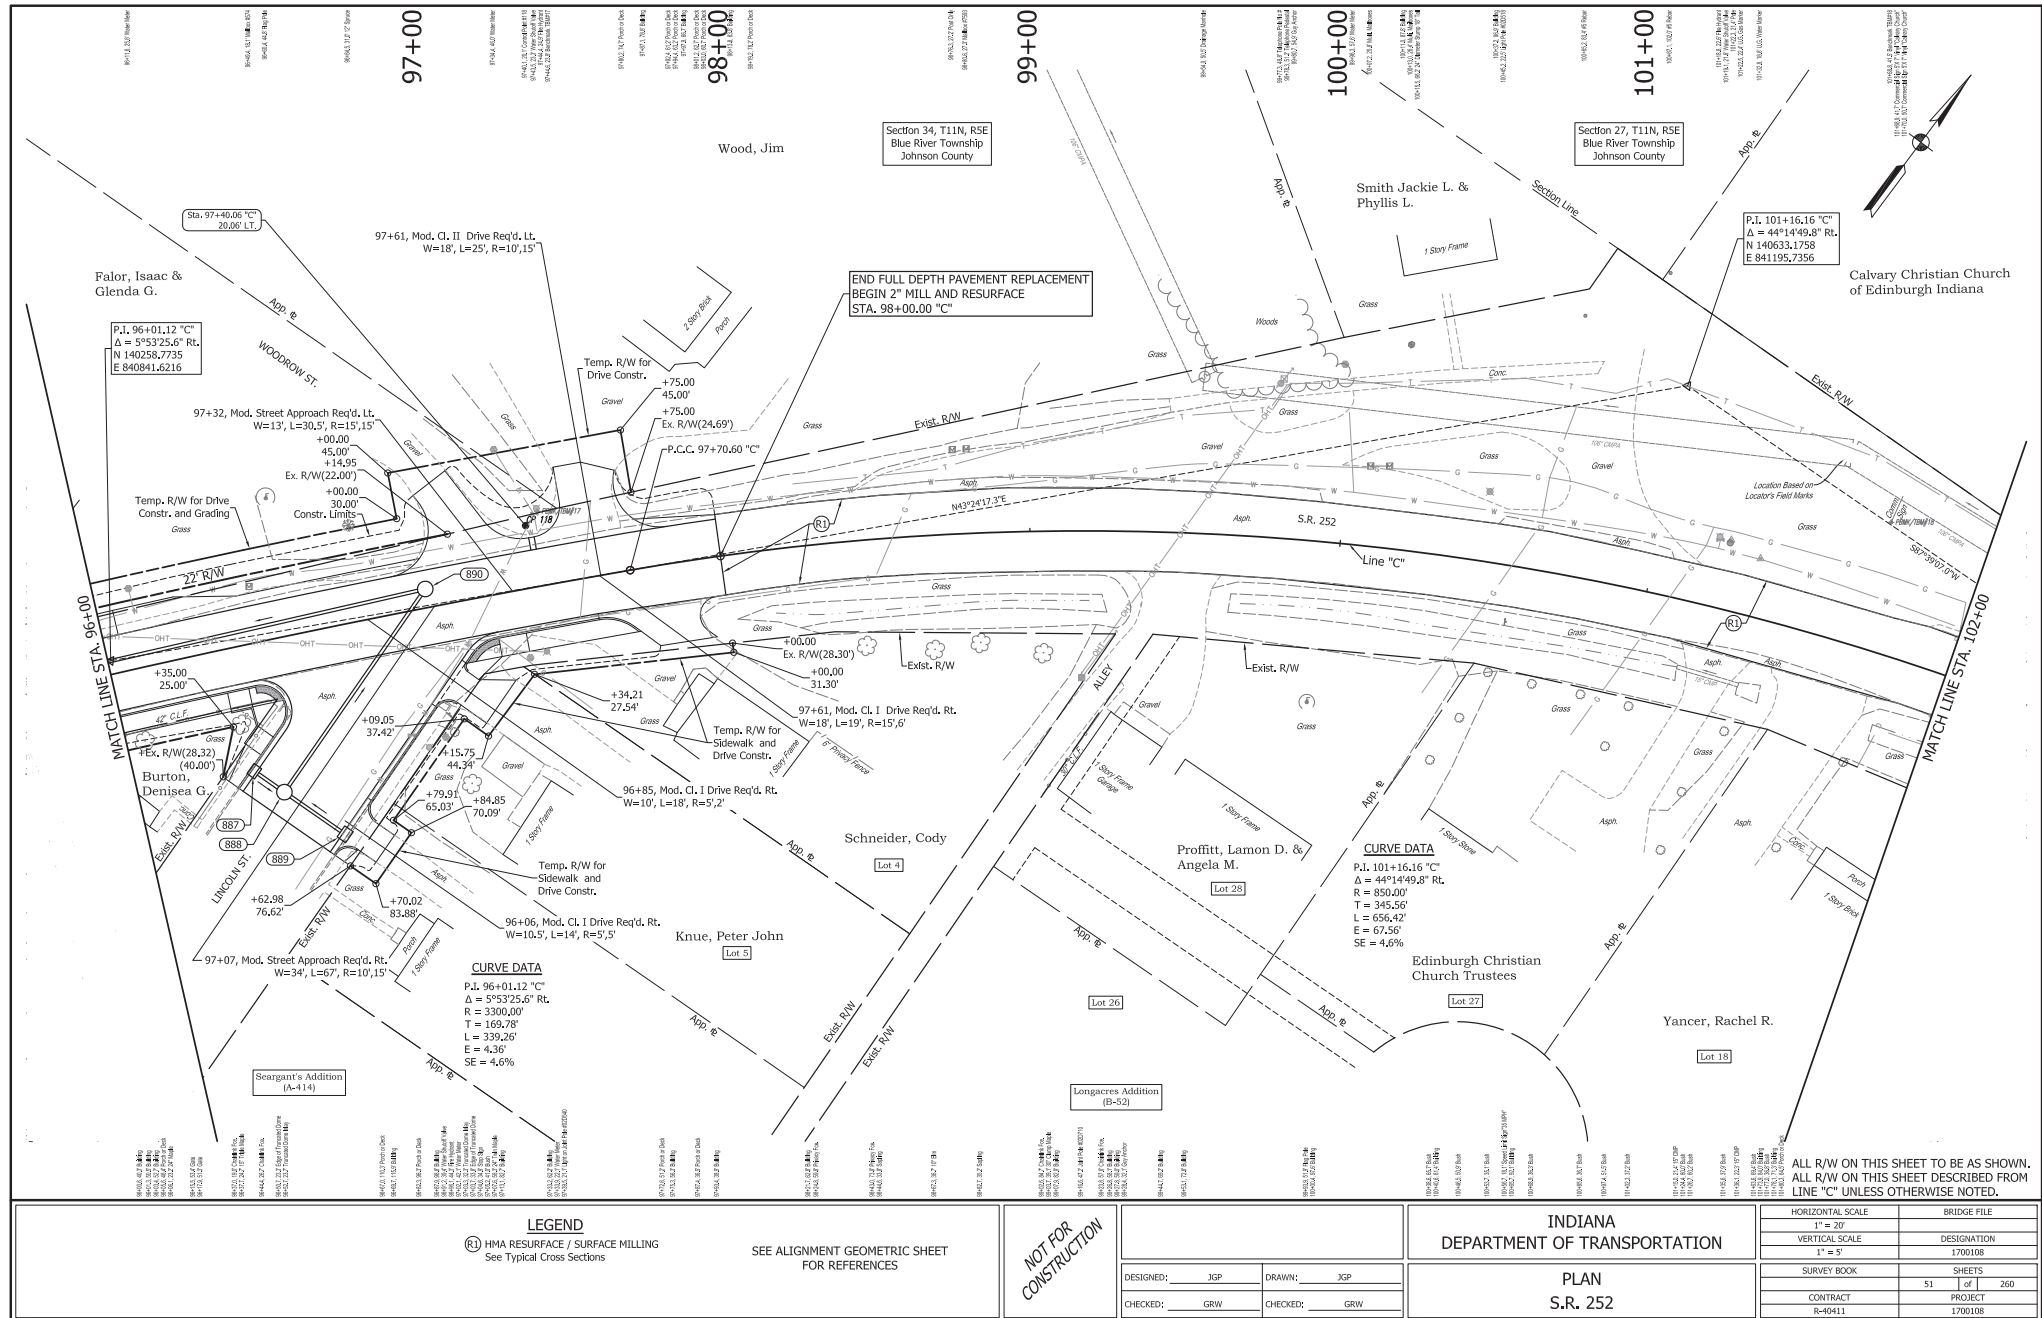

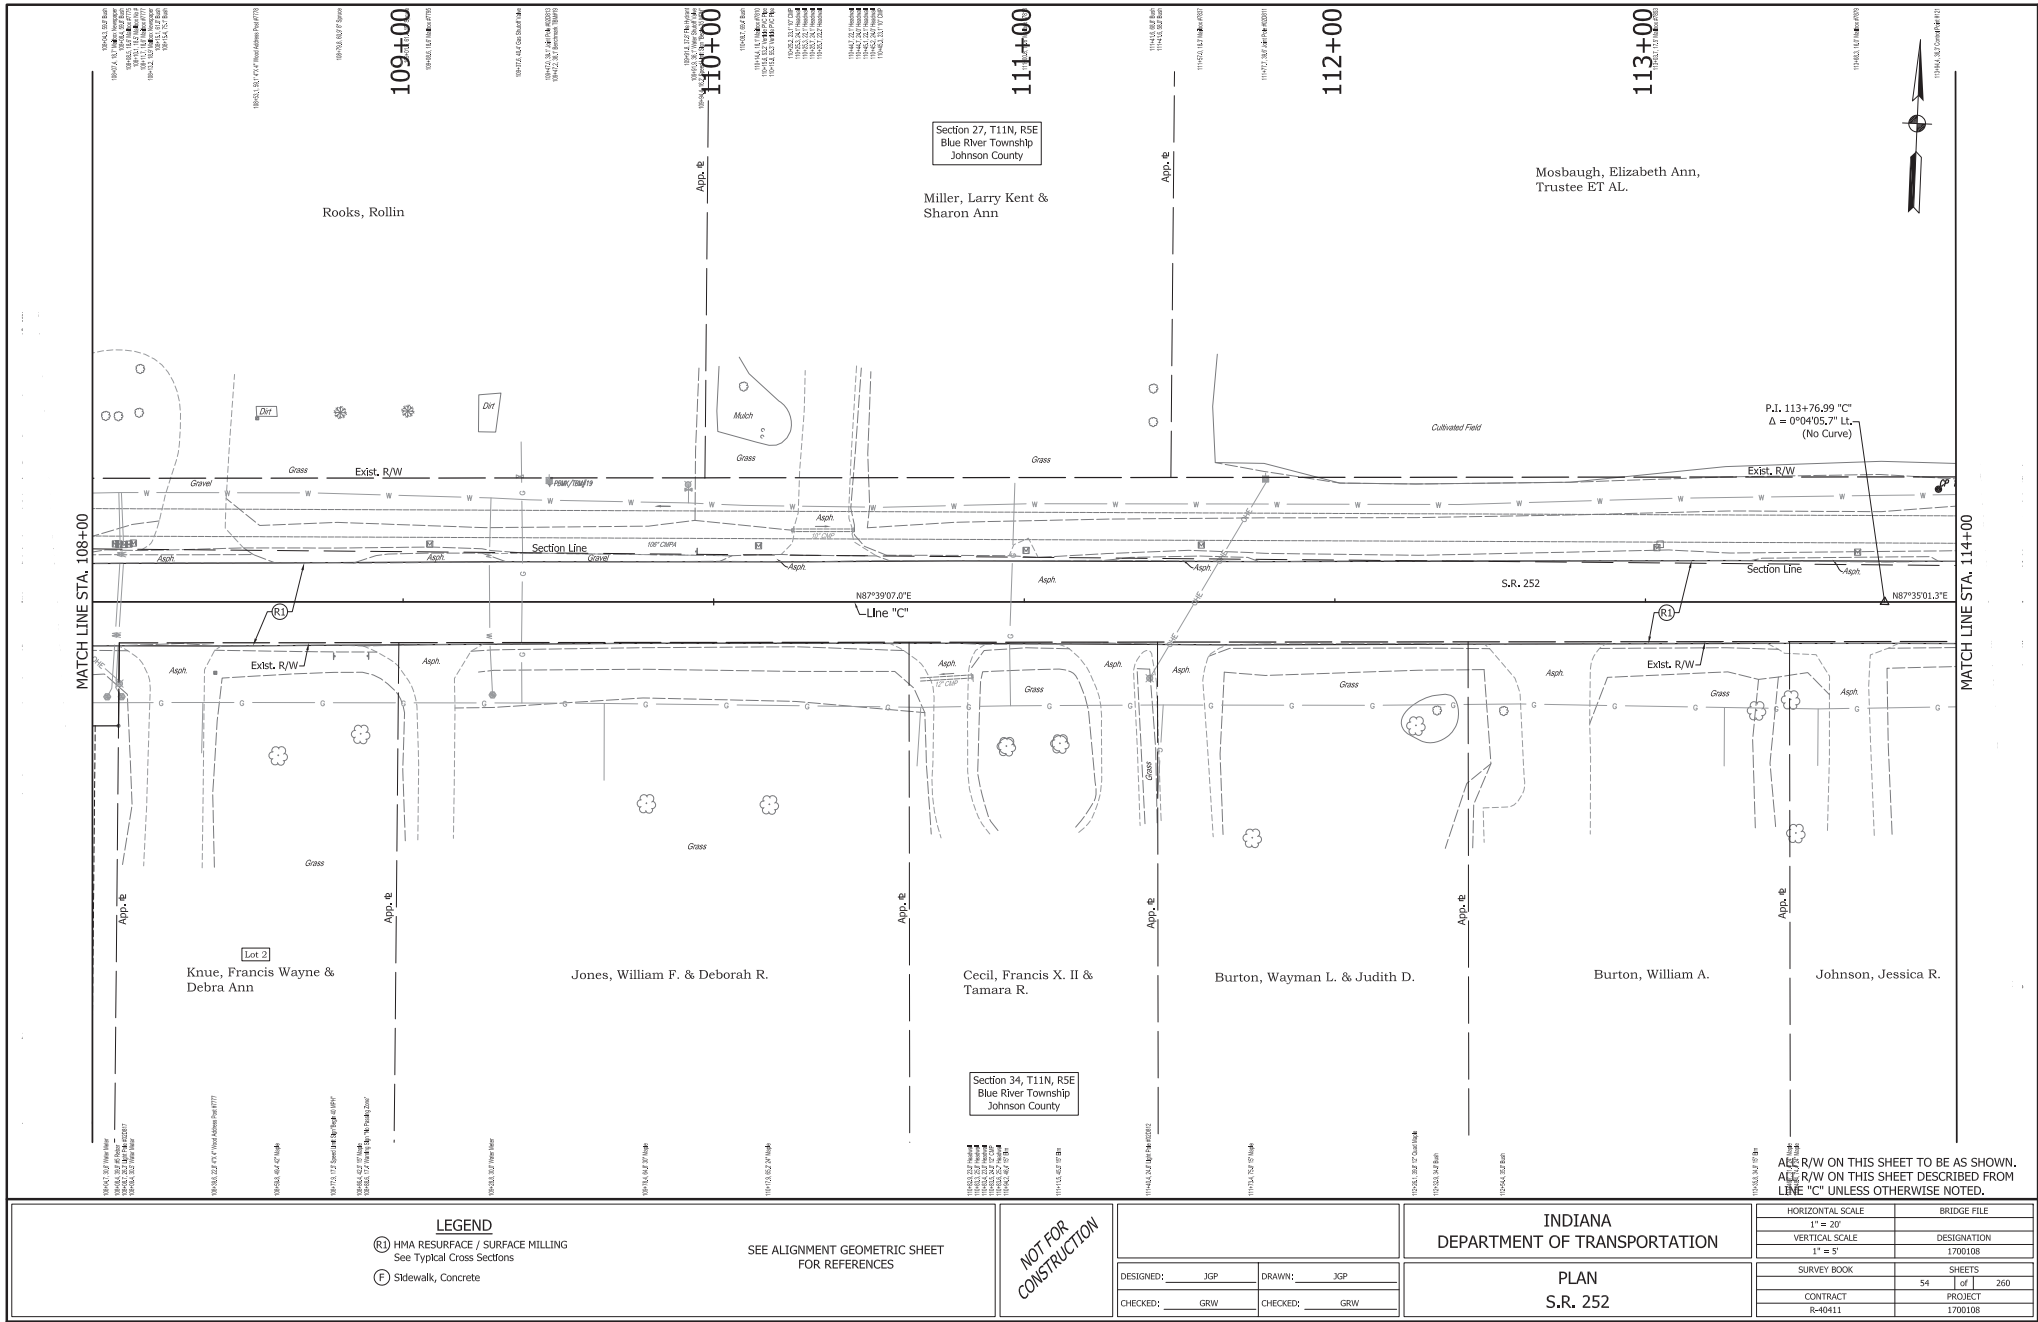

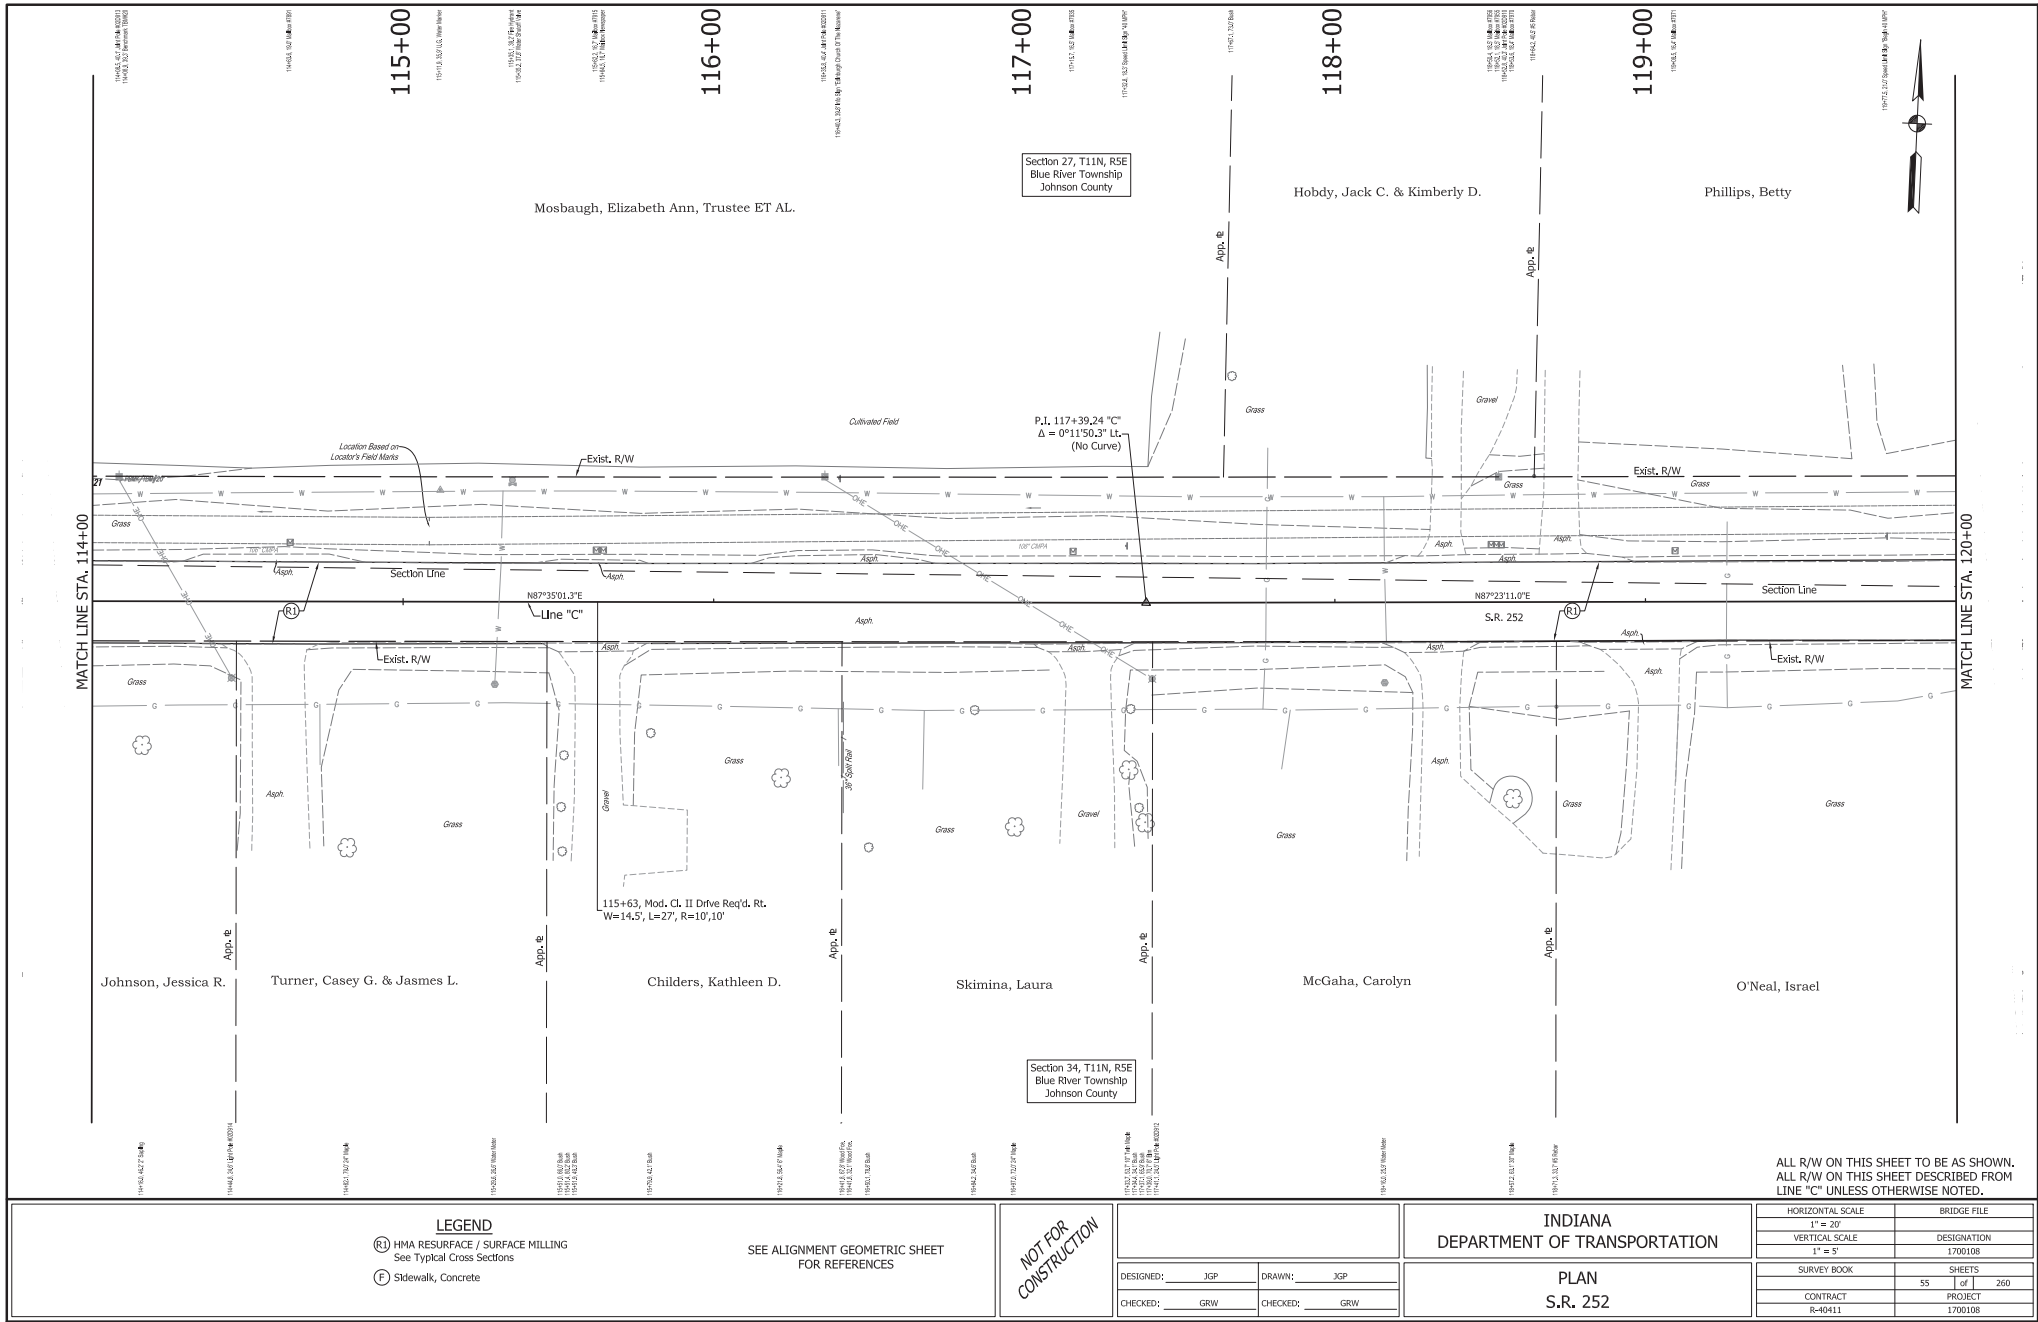

LEGEND

(R) HMA RESURFACE / SURFACE MILLING
See Typical Cross Sections

(F) Sidewalk, Concrete

SEE ALIGNMENT GEOMETRIC SHEET
FOR REFERENCES

NOT FOR
CONSTRUCTION


DESIGNED: JGP		DRAWN: JGP	
CHECKED: GRW		CHECKED: GRW	


INDIANA
DEPARTMENT OF TRANSPORTATION


PLAN
S.R. 252

HORIZONTAL SCALE 1" = 20'	BRIDGE FILE
VERTICAL SCALE 1" = 5'	DESIGNATION 1700108
SURVEY BOOK	SHEETS 55 of 260
CONTRACT R-40411	PROJECT 1700108

ALL R/W ON THIS SHEET TO BE AS SHOWN.
ALL R/W ON THIS SHEET DESCRIBED FROM
"LINE C" UNLESS OTHERWISE NOTED.

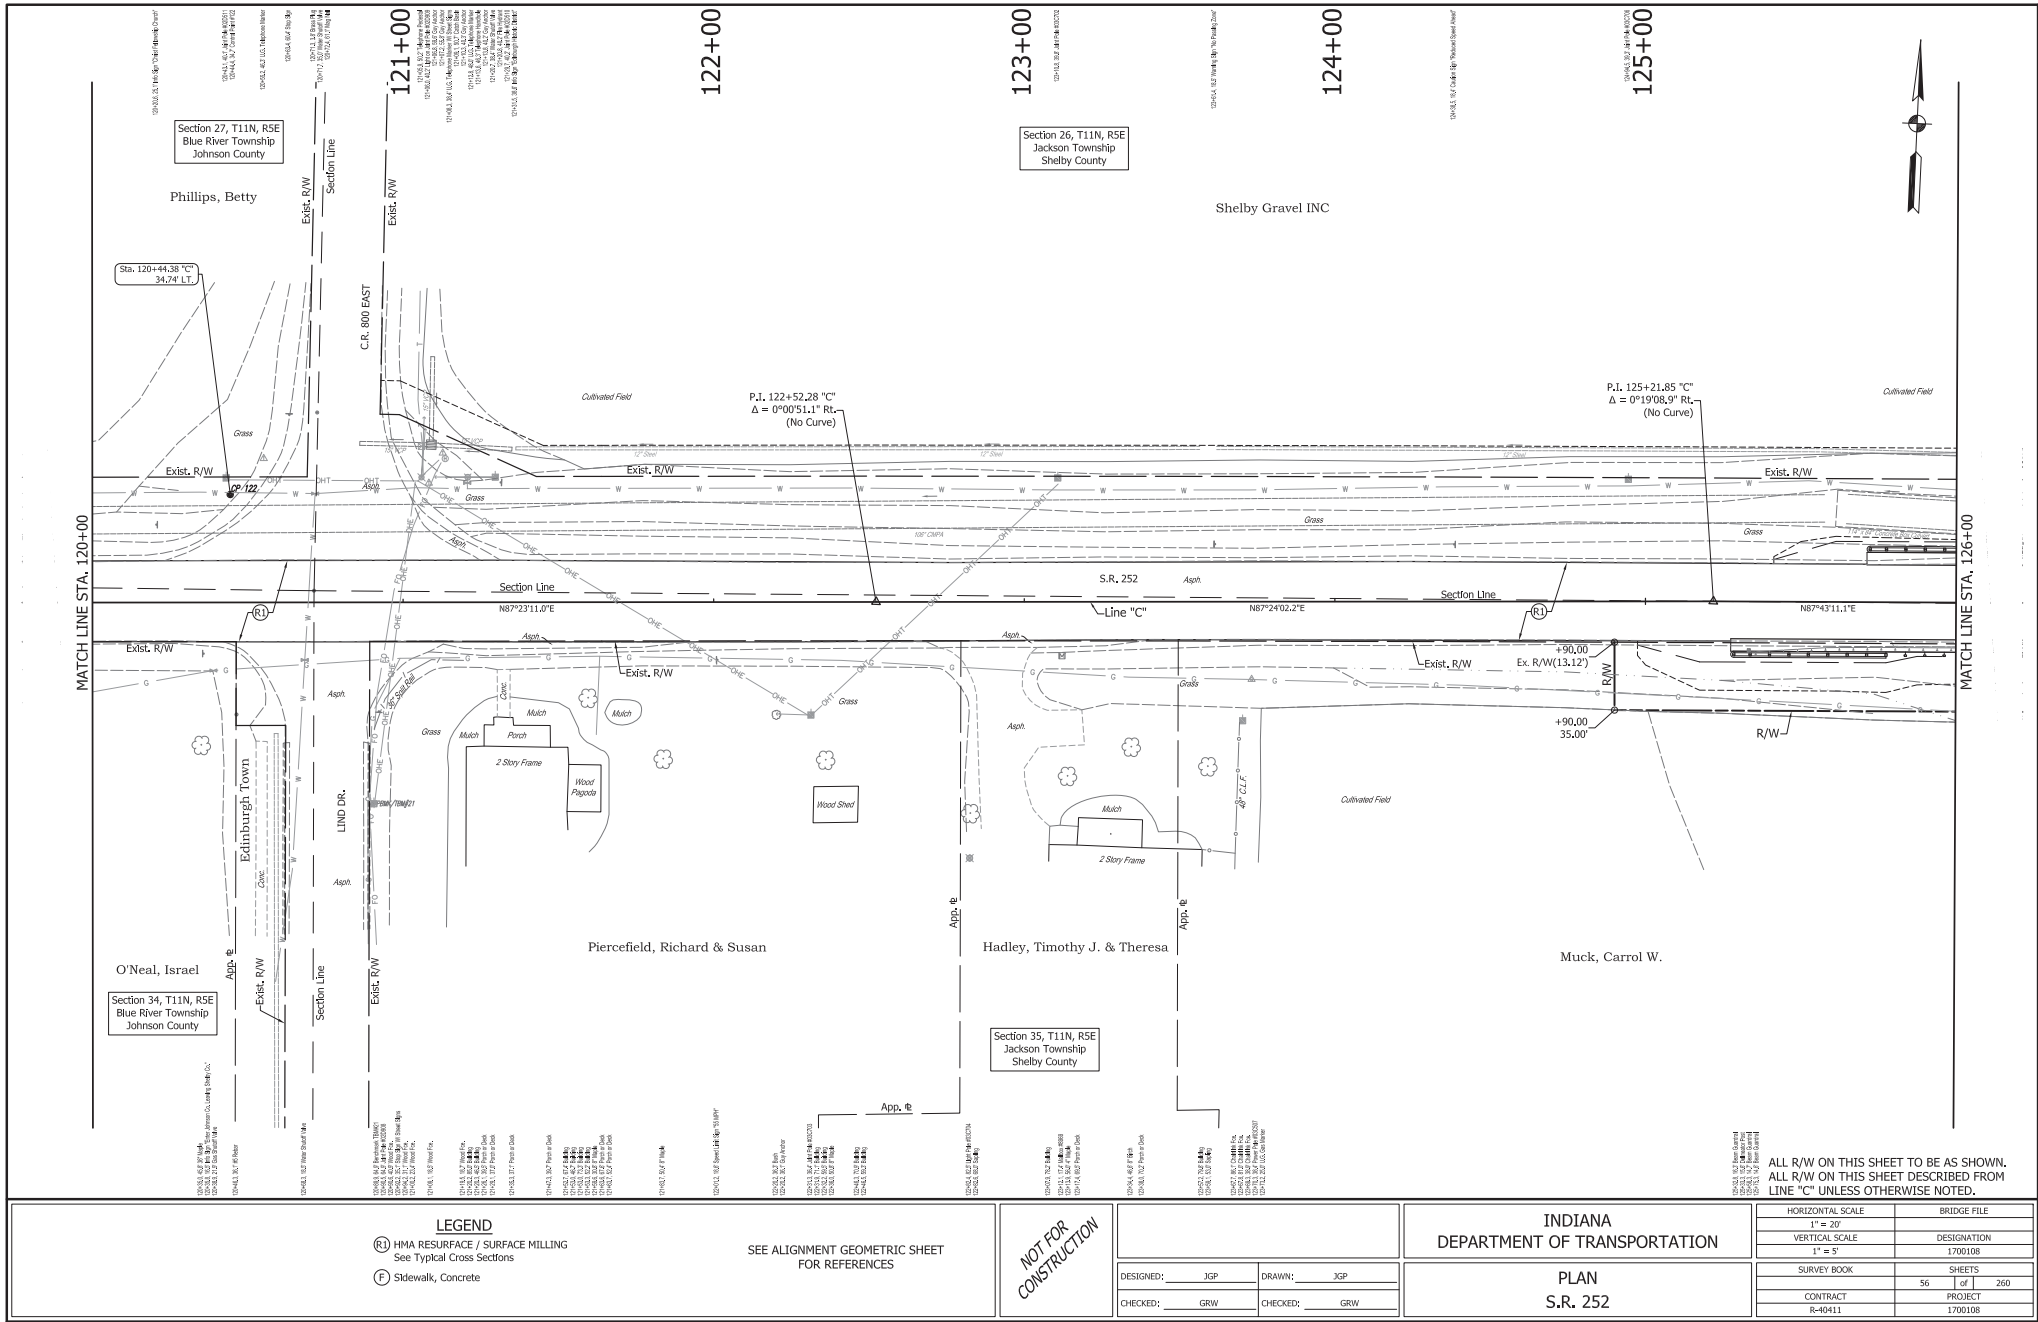

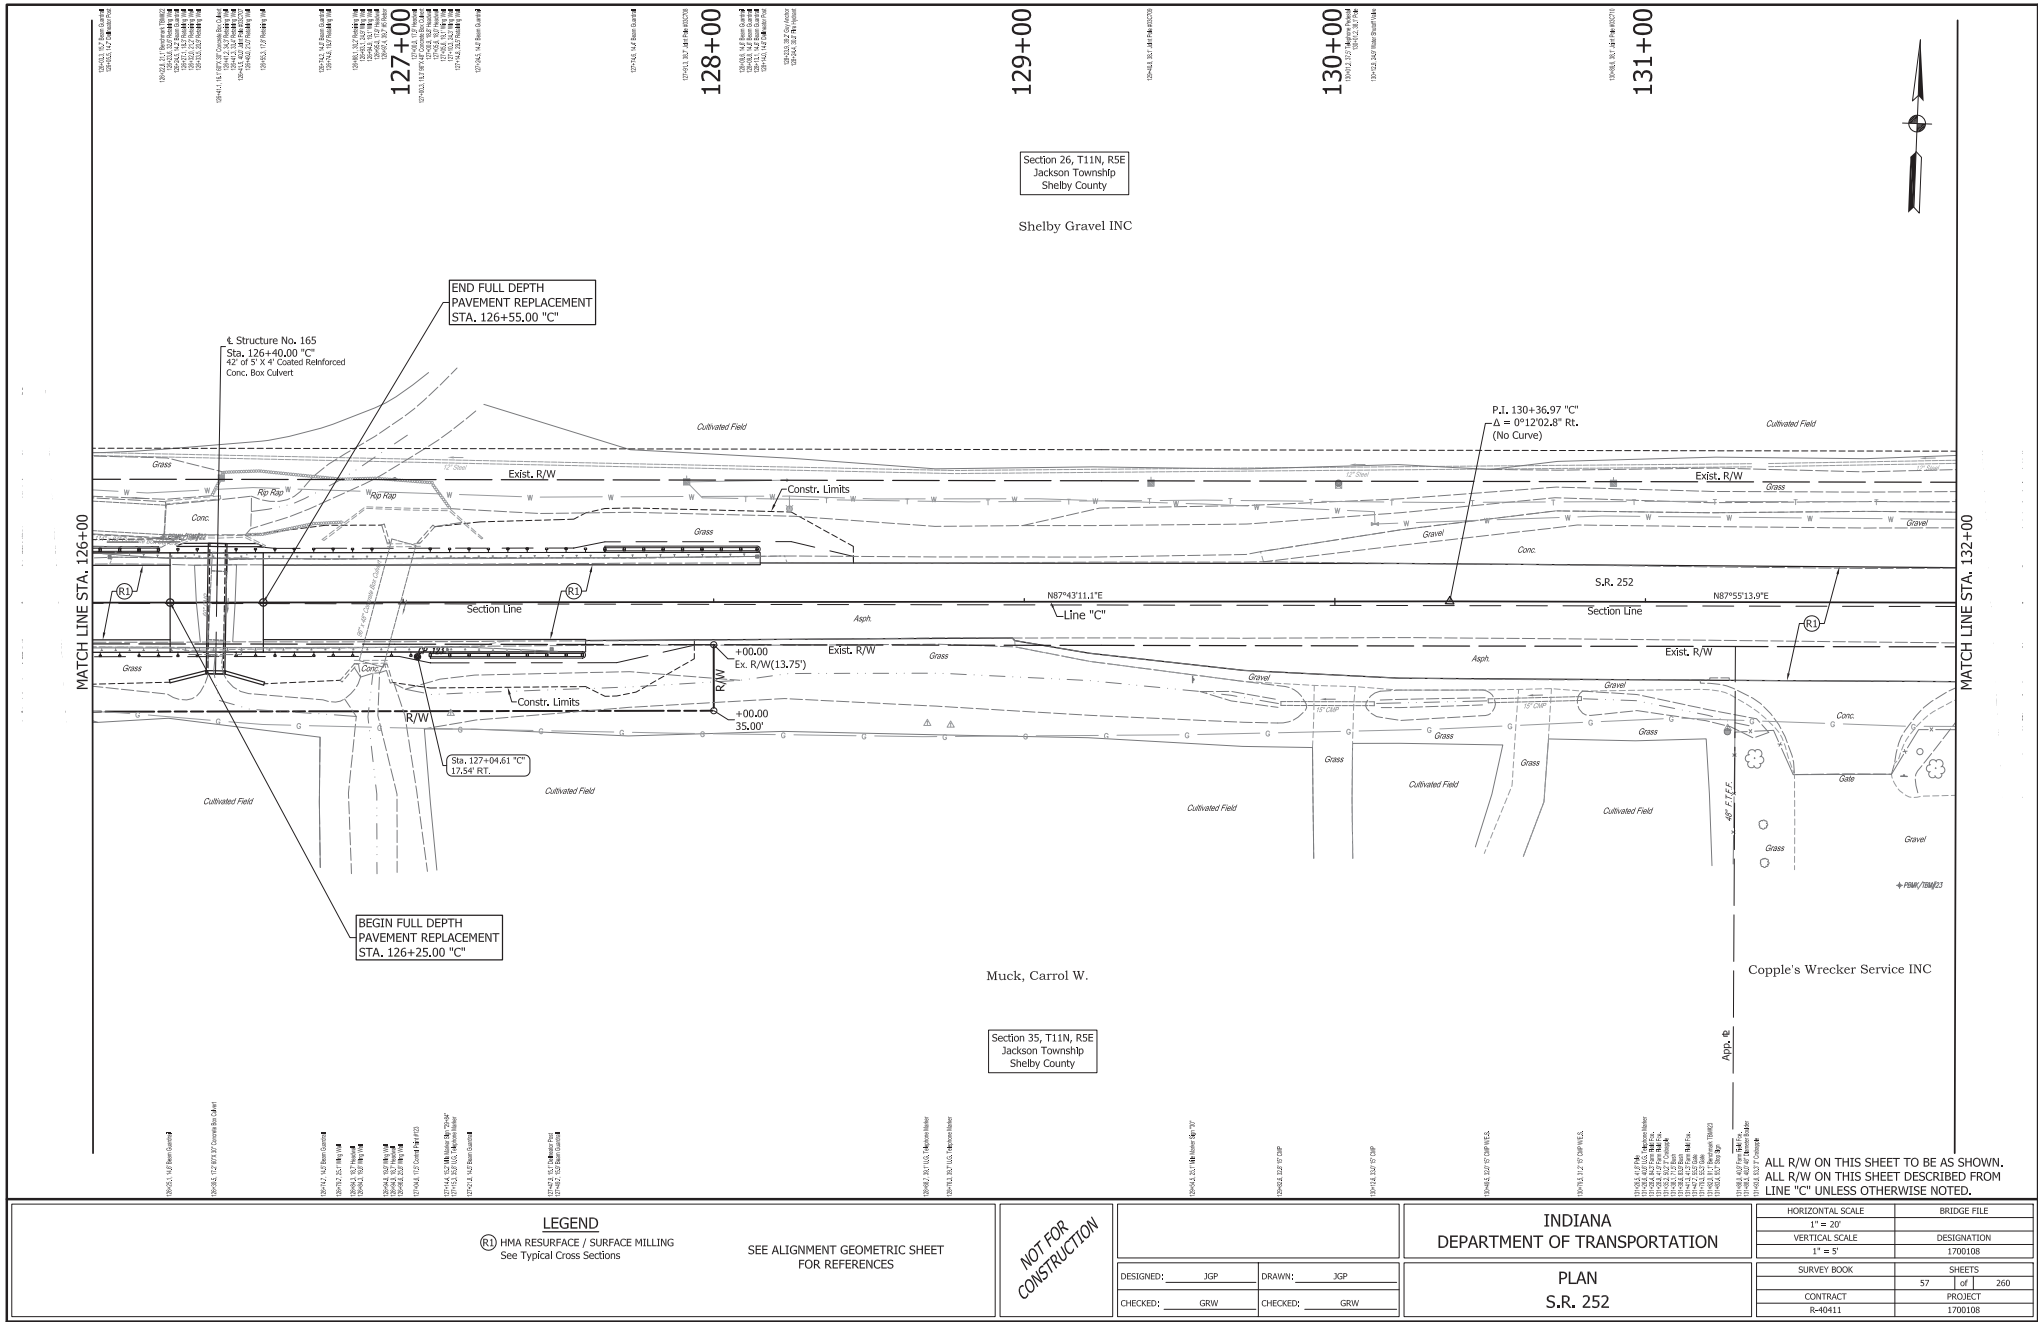

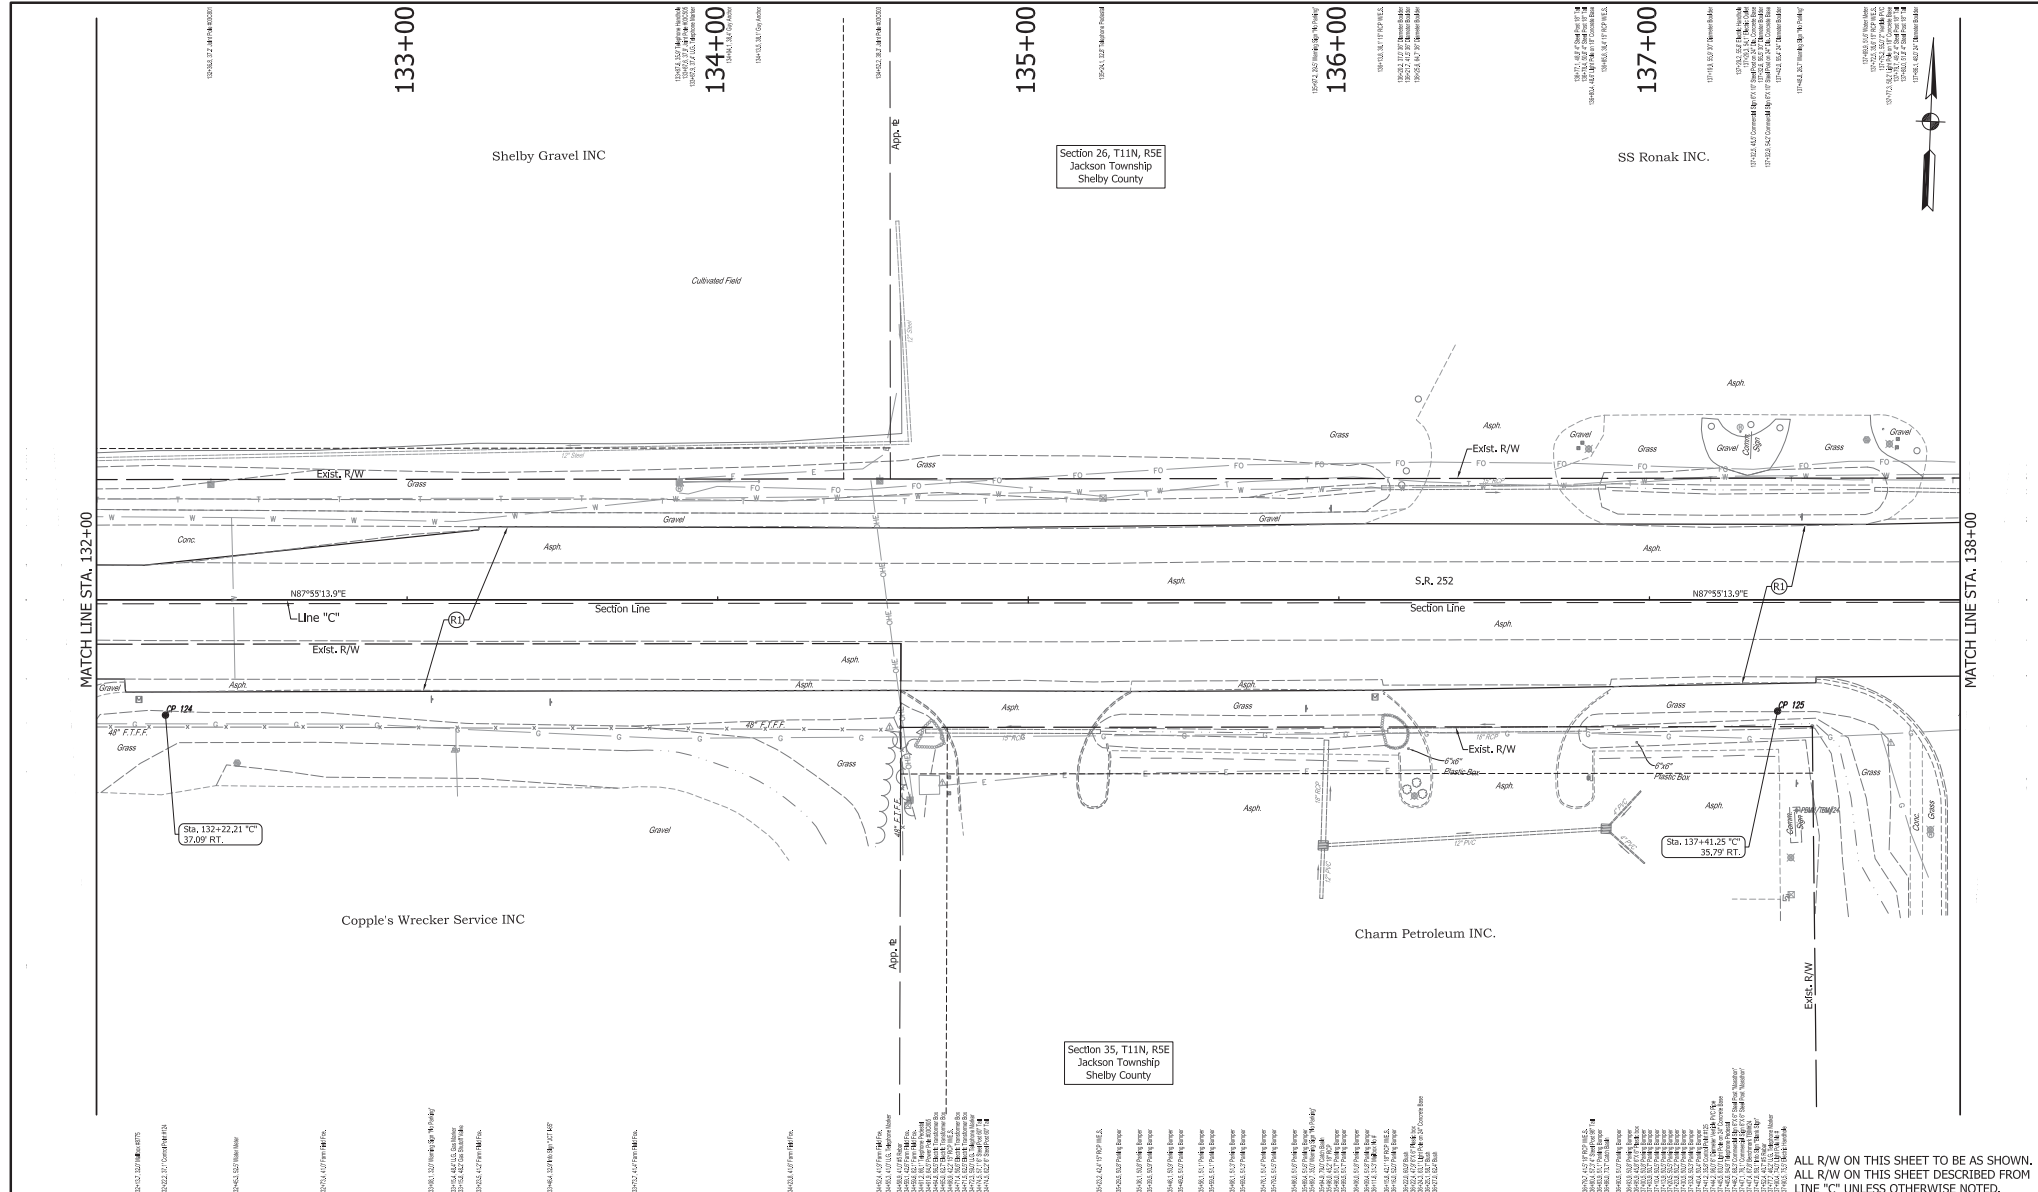

LEGEND

(R) HMA RESURFACE / SURFACE MILLING
See Typical Cross Sections


SEE ALIGNMENT GEOMETRIC SHEET
FOR REFERENCES

**NOT FOR
CONSTRUCTION**

INDIANA DEPARTMENT OF TRANSPORTATION	
PLAN S.R. 252	
DESIGNED: JGP	DRAWN: JGP
CHECKED: GRW	CHECKED: GRW

HORIZONTAL SCALE	BRIDGE FILE
1" = 20'	
VERTICAL SCALE	DESIGNATION
1" = 5'	1700108
SURVEY BOOK	SHEETS
	58 of 260
CONTRACT	PROJECT
R-40411	1700108

ALL R/W ON THIS SHEET TO BE AS SHOWN.
ALL R/W ON THIS SHEET DESCRIBED FROM
LINE "C" UNLESS OTHERWISE NOTED.

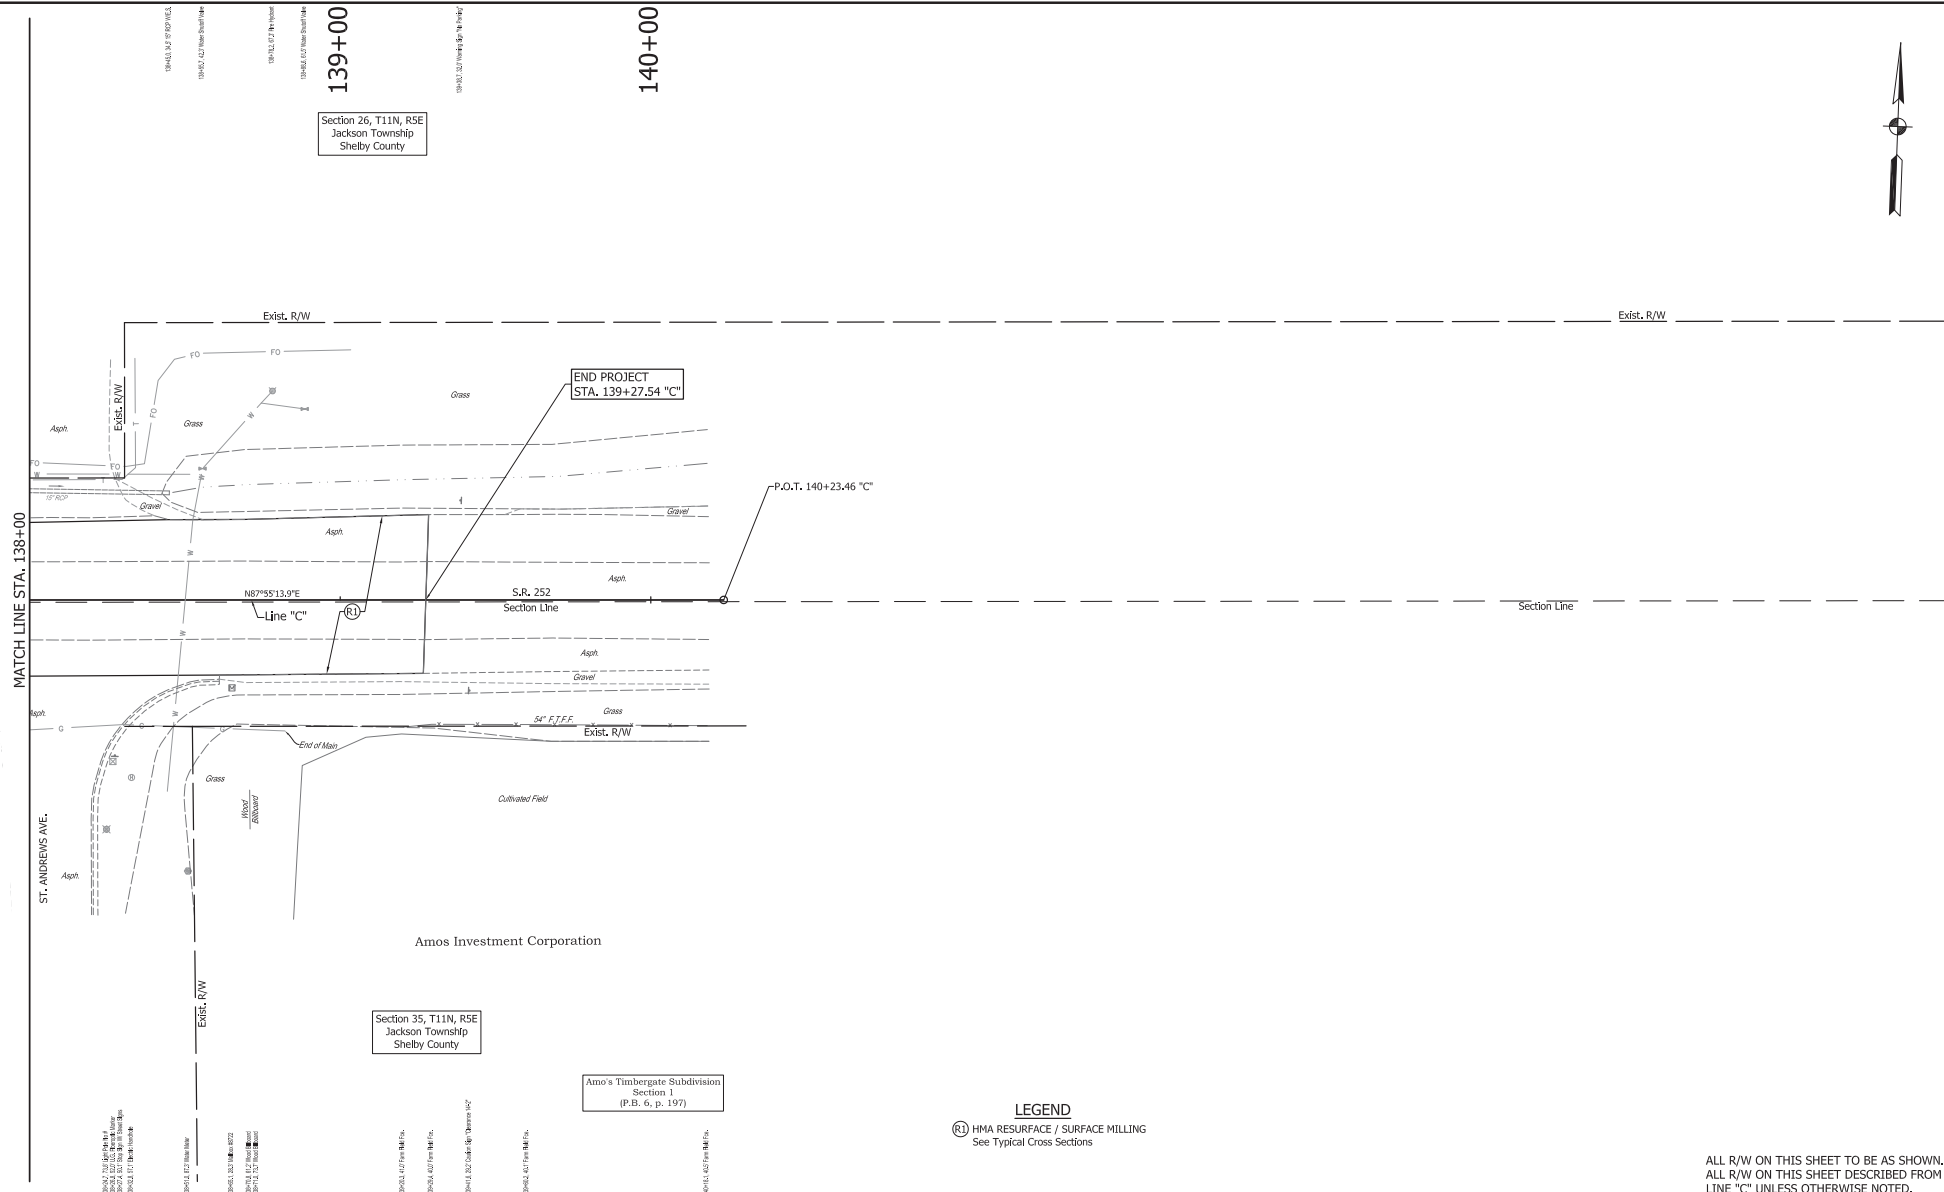

LEGEND
(R1) HMA RESURFACE / SURFACE MILLING
See Typical Cross Sections

ALL R/W ON THIS SHEET TO BE AS SHOWN.
ALL R/W ON THIS SHEET DESCRIBED FROM
LINE "C" UNLESS OTHERWISE NOTED.

SEE ALIGNMENT GEOMETRIC SHEET
FOR REFERENCES

NOT FOR
CONSTRUCTION

DESIGNED: JGP	DRAWN: JGP
CHECKED: GRW	CHECKED: GRW

INDIANA DEPARTMENT OF TRANSPORTATION
PLAN S.R. 252

HORIZONTAL SCALE 1" = 20'	BRIDGE FILE
VERTICAL SCALE 1" = 5'	DESIGNATION 1700108
SURVEY BOOK	SHEETS 59 of 260
CONTRACT R-40411	PROJECT 1700108